

DAMMON
ENGINEERING, INC.

CHIEF ENGINEER
EMMETT
DAMMON, P.E.
CHIEF ARCHITECT
ROBERT
WILTSE

554 OLD SPANISH TRAIL
SLIDELL, LA 70458
OFFICE: 985-649-5832
FAX: 985-641-5950


WEBSITE:
WWW.DAMMONENGINEERING.COM
EMAIL:
DAMMONENG@BELLOUTH.NET

ARCHITECTURE
ENGINEERING
STUDIES
PLANNING
INVESTIGATION
EXPERT WITNESS


**FLOOR FRAMING
AND PILING
LAYOUT**

VINCENT COUSIN
4987
PONTCHARTRAIN
DRIVE
SLIDELL, LA

REV:	
SCALE:	AS NOTED
JOB#:	
DATE:	05-18-11
SHEET	
OF	5-1

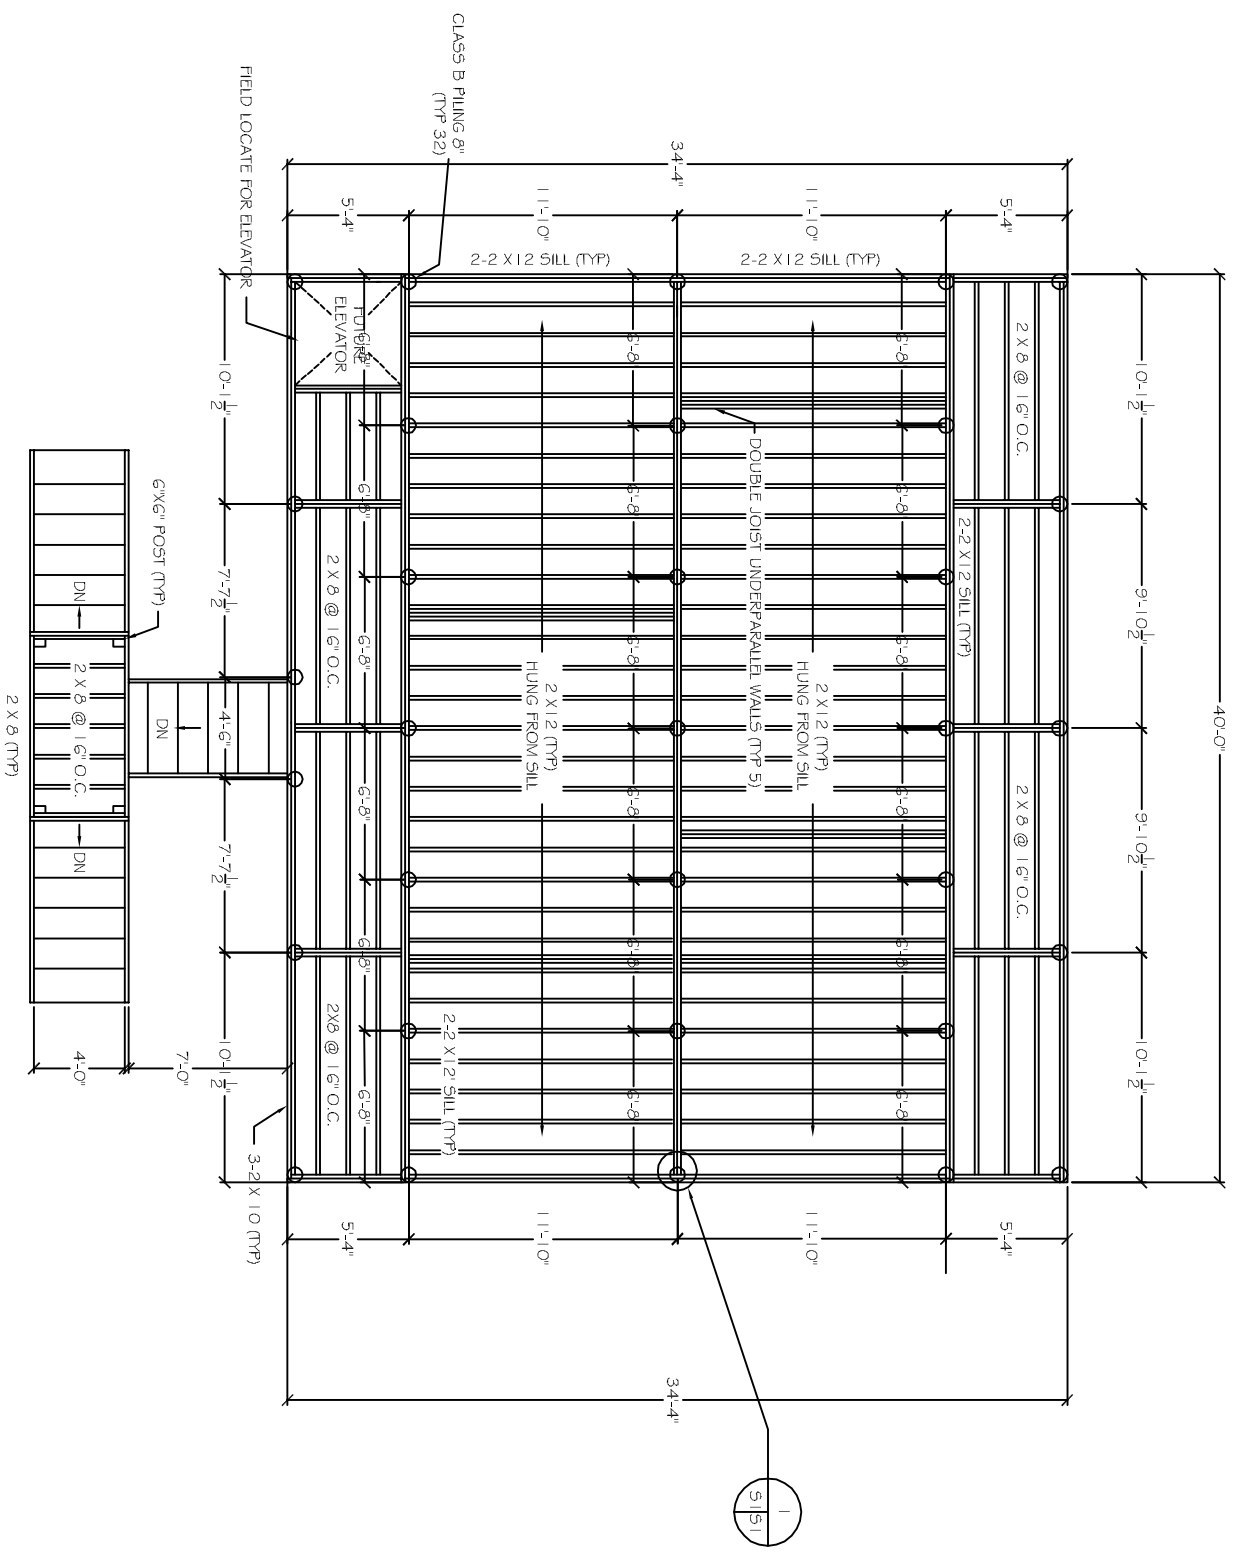

FLOOR FRAMING & PILING LAYOUT
SCALE: 1/4"=1'

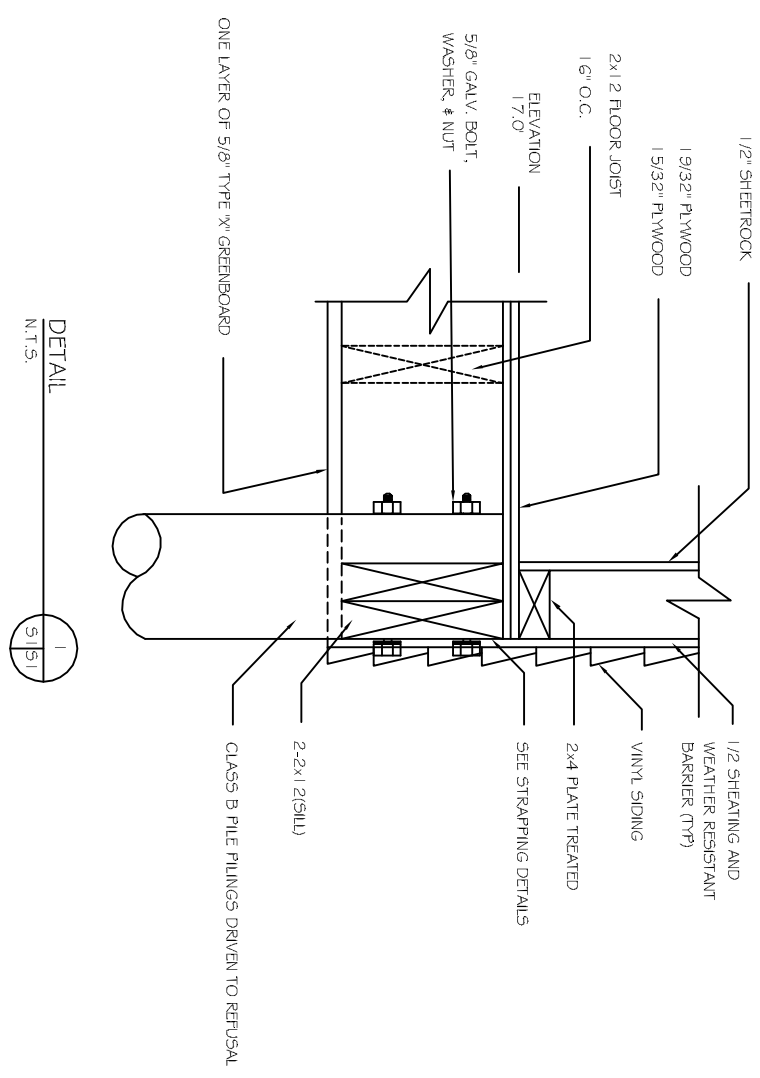

ONE LAYER OF 5/8" TYPE 'X' GREENBOARD