


1ST STREET

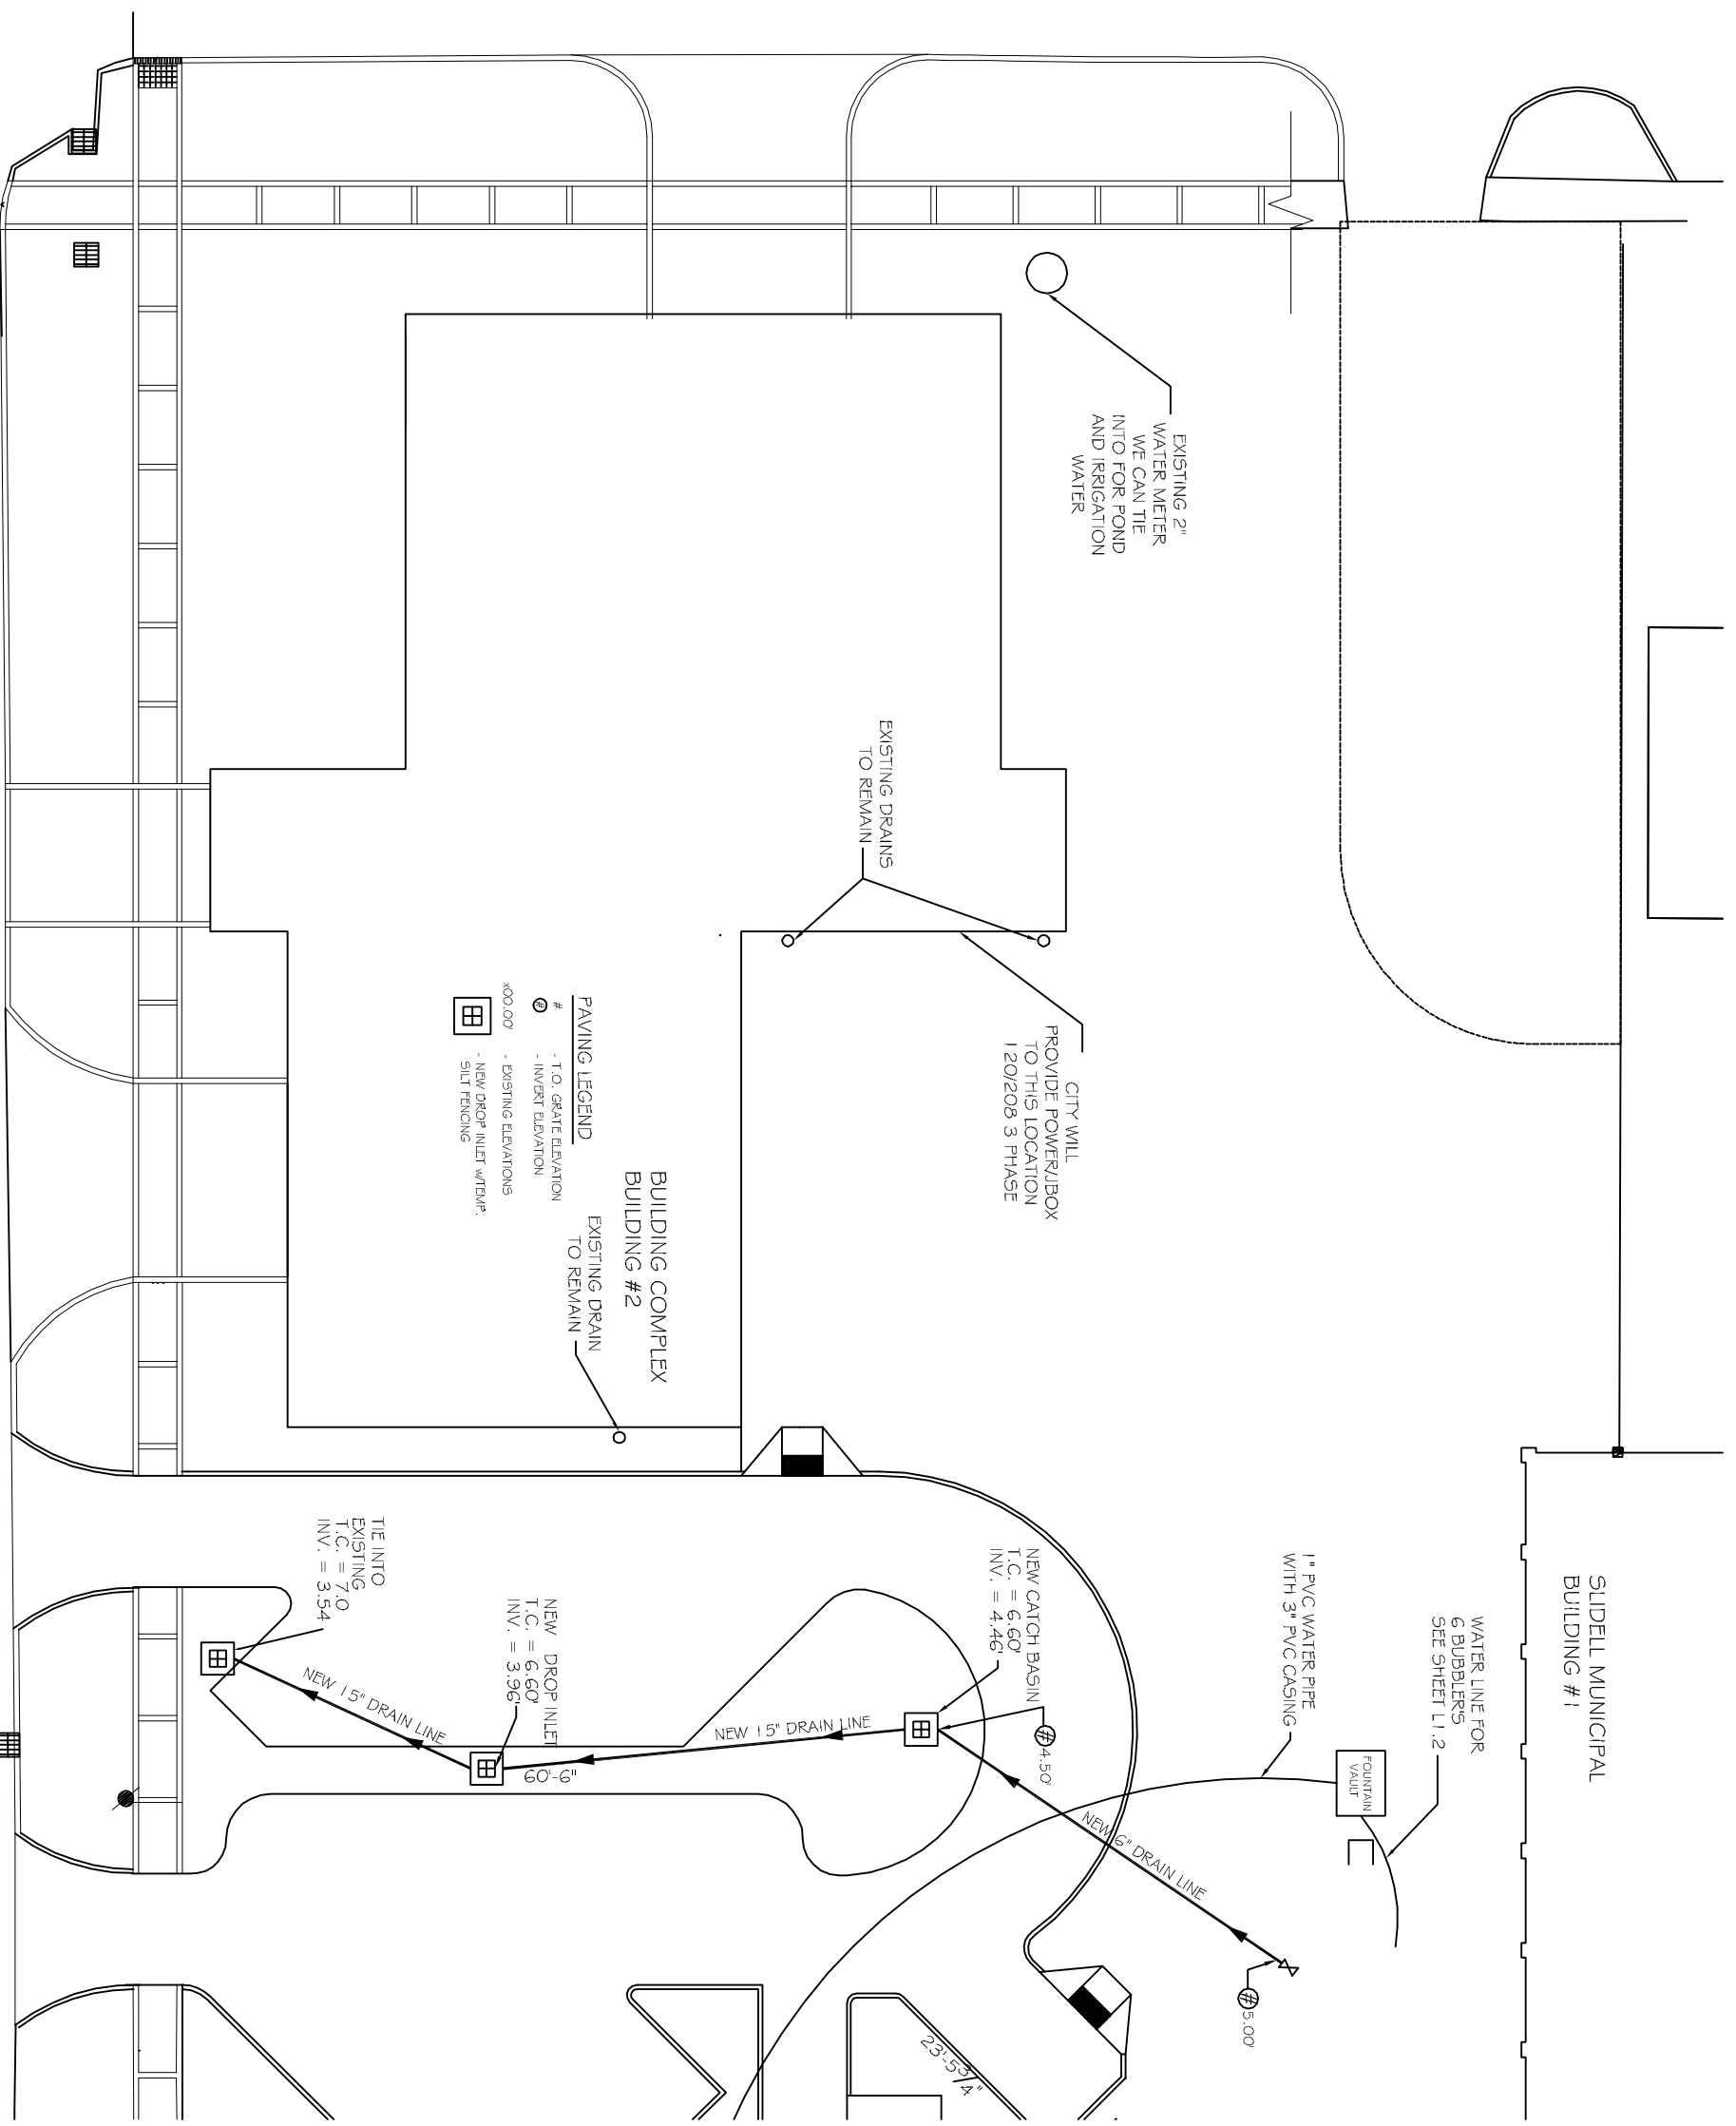

BUILDING COMPLEX BUILDING #2

EXISTING DRAIN TO REMAIN

PAVING LEGEND

- # - T.O. GRATE ELEVATION
- - INVERT ELEVATION
- x00.00' - EXISTING ELEVATIONS
- ▣ - NEW DROP INLET WITH 1" SILT FENCING

DRAINAGE & WATER PLAN

SCALE: 1"=10'

