


N. T. S.

VICINITY MAP

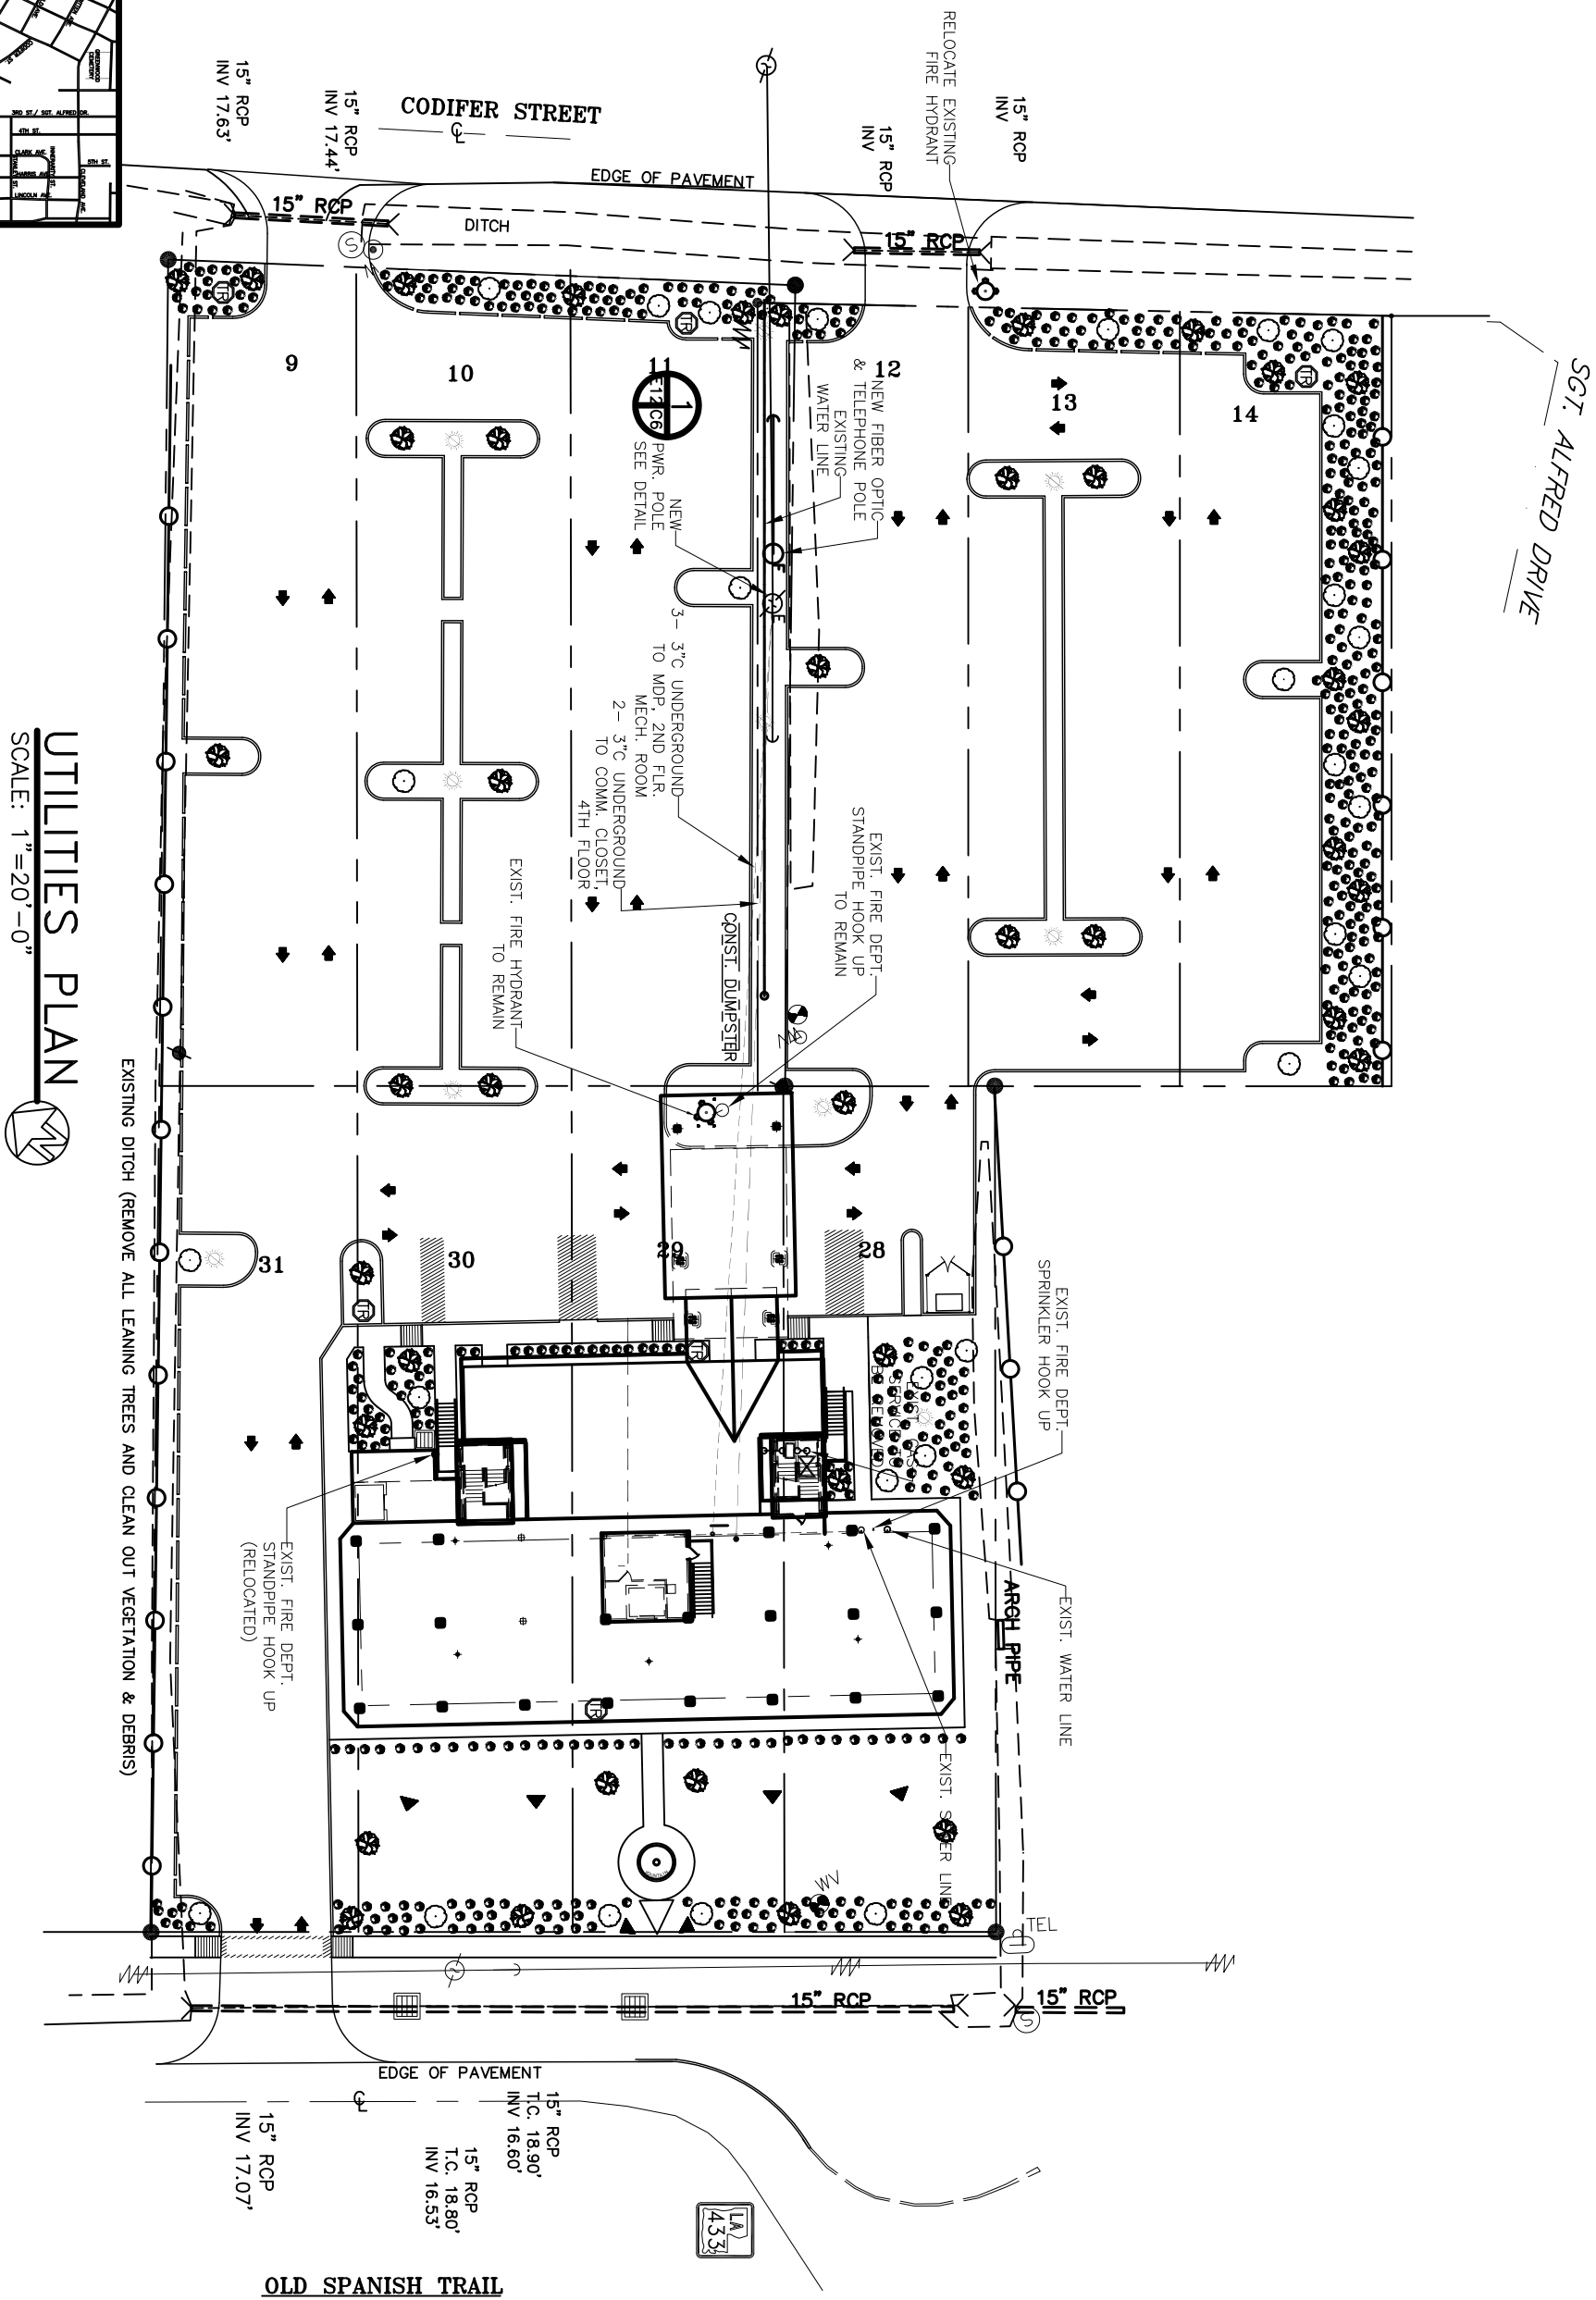

UTILITIES PLAN  
SCALE: 1"=20'-0"

OF

C-6

SHEET

JOB NO. 1729  
DATE: 1-8-07

SCALE: 1"=20'  
FILE:

RENOVATE OFFICE BUILDING

**DAMMON ENGINEERING, INC.**

1095 FLORIDA AVENUE 985-649-5832 SLIDELL, LA. 70458  
DAMMONENGINEERING.COM

UTILITIES PLAN

ST. TAMMANY PARISH ADMIN COMPLEX  
520 OLD SPANISH TRAIL  
SLIDELL, LOUISIANA