


RLC SMITH SERVICES LLC  
31155 VERNON TALLEY RD.  
BUSH, LA 70431  
PHONE: 985-886-9283


ST TAMMANY FIRE PROTECTION DISTRICT ND. 1  
MULTIPURPOSE BLDG. - MEZANINE ACCESS STAIR  
SLIDELL, LA 70460

REV	DESCRIPTION	BY	DATE
0	FOR APPROVAL		8/14

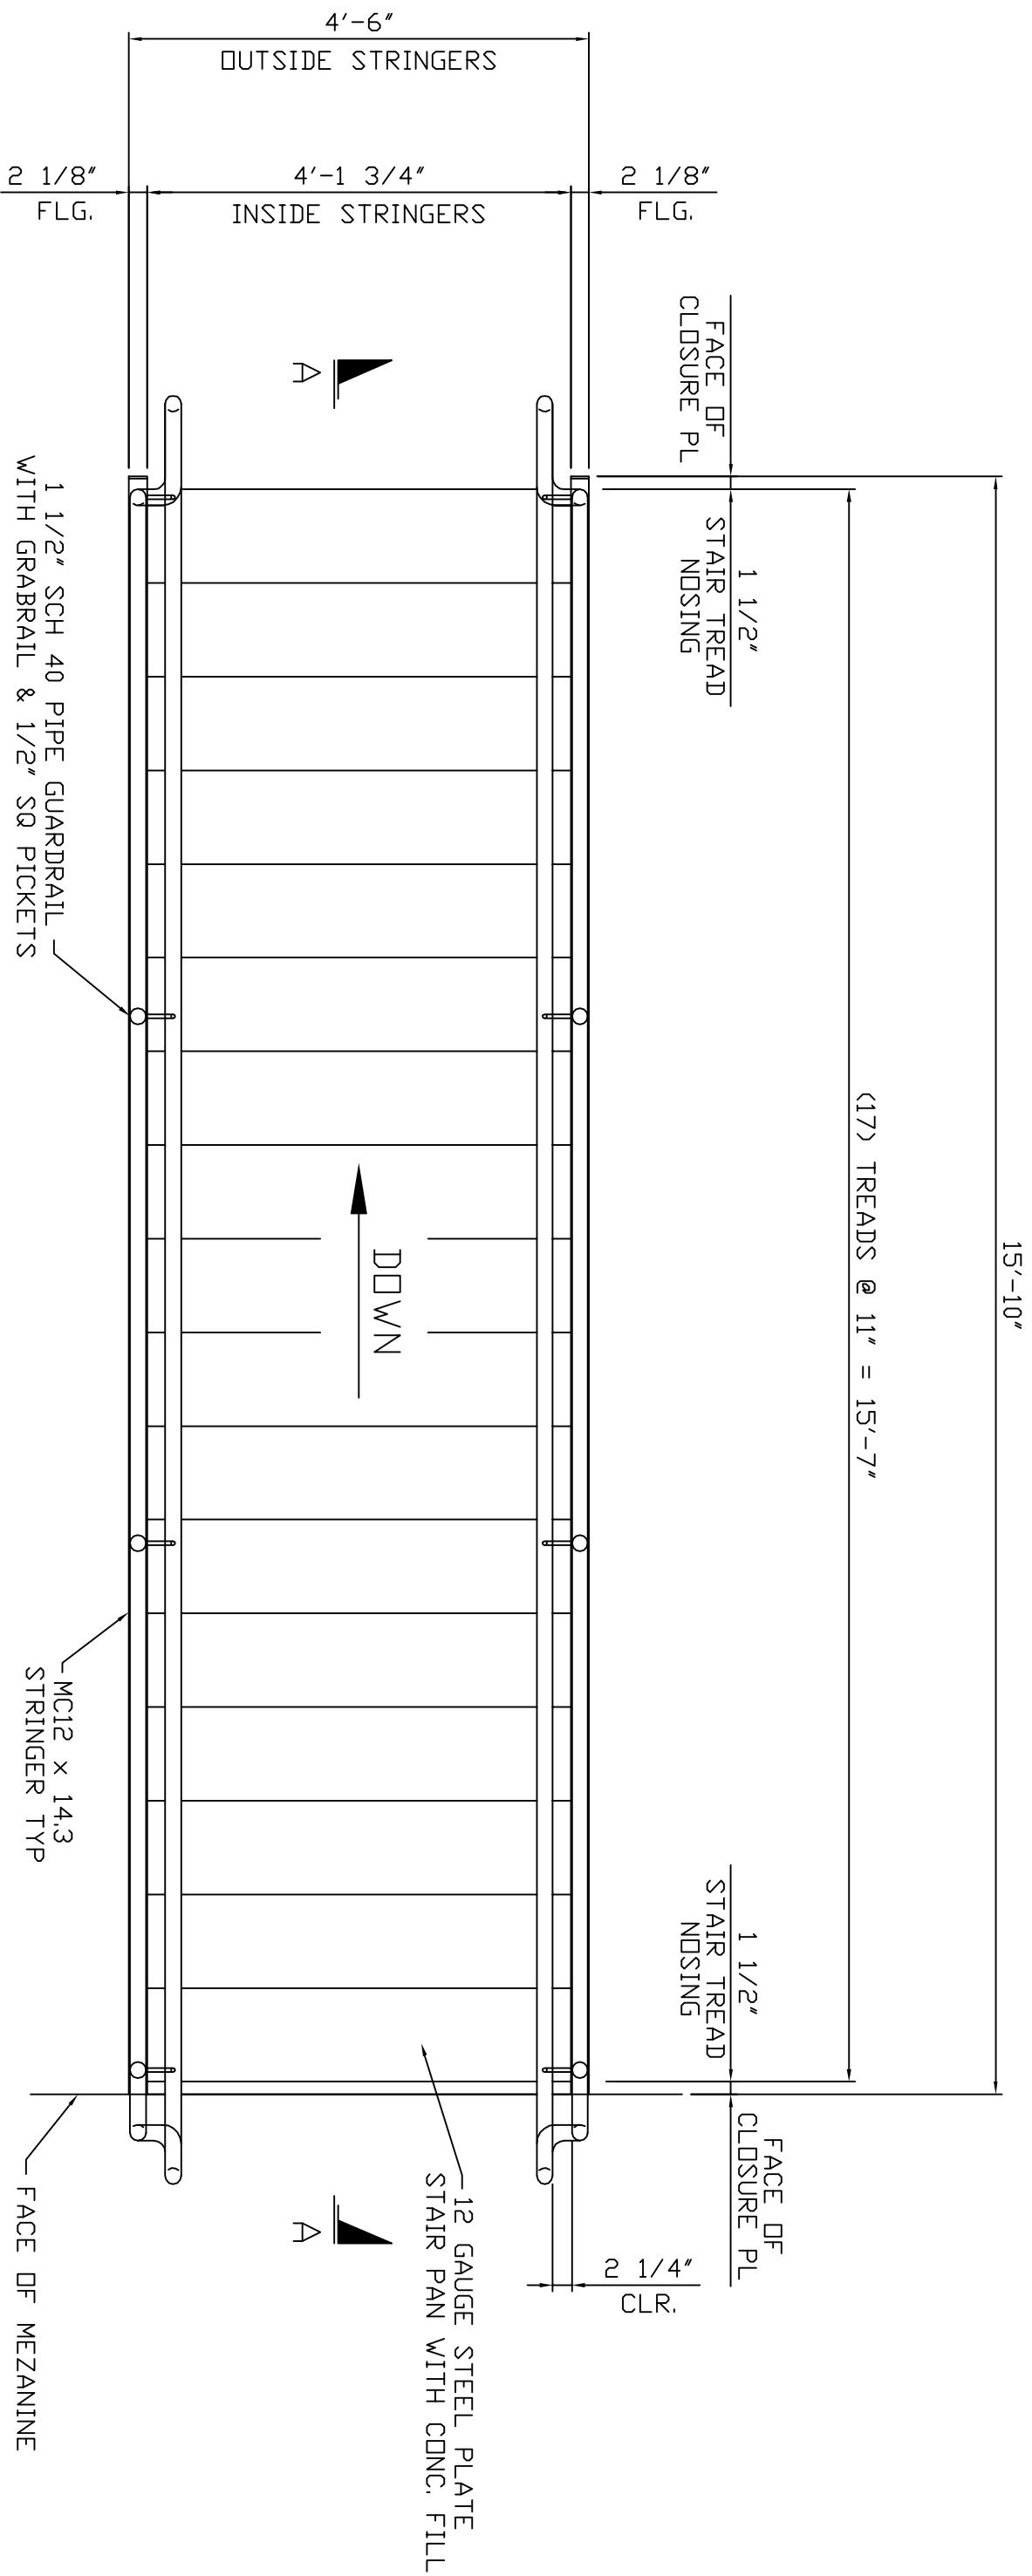


MEZANINE ACCESS STAIR

0	FOR APPROVAL		
REV	DESCRIPTION	BY	DATE
<p>PHONE: 504-827-7612</p> <p>PROJECT: ST. TAMMANY FIRE PROTECTION DISTRICT NO. 1 MULTIPURPOSE BLD. STAIR</p> <p>LOCATION: SLIDELL, LA</p> <p>SCALE: - DRAWN BY: TL</p> <p>FILE NAME: RLC-14-01</p>			
<p>RLC SMITH SERVICES LLC</p> <p>31155 VERNON TALLEY RD.</p> <p>BUSH, LA 70431</p>		<p>REFERENCE DRAWINGS:</p> <p>A2.2</p>	<p>DRAWN BY: TL</p> <p>DATE: 8/14</p> <p>CHECKED BY:</p> <p>REV: 0</p>

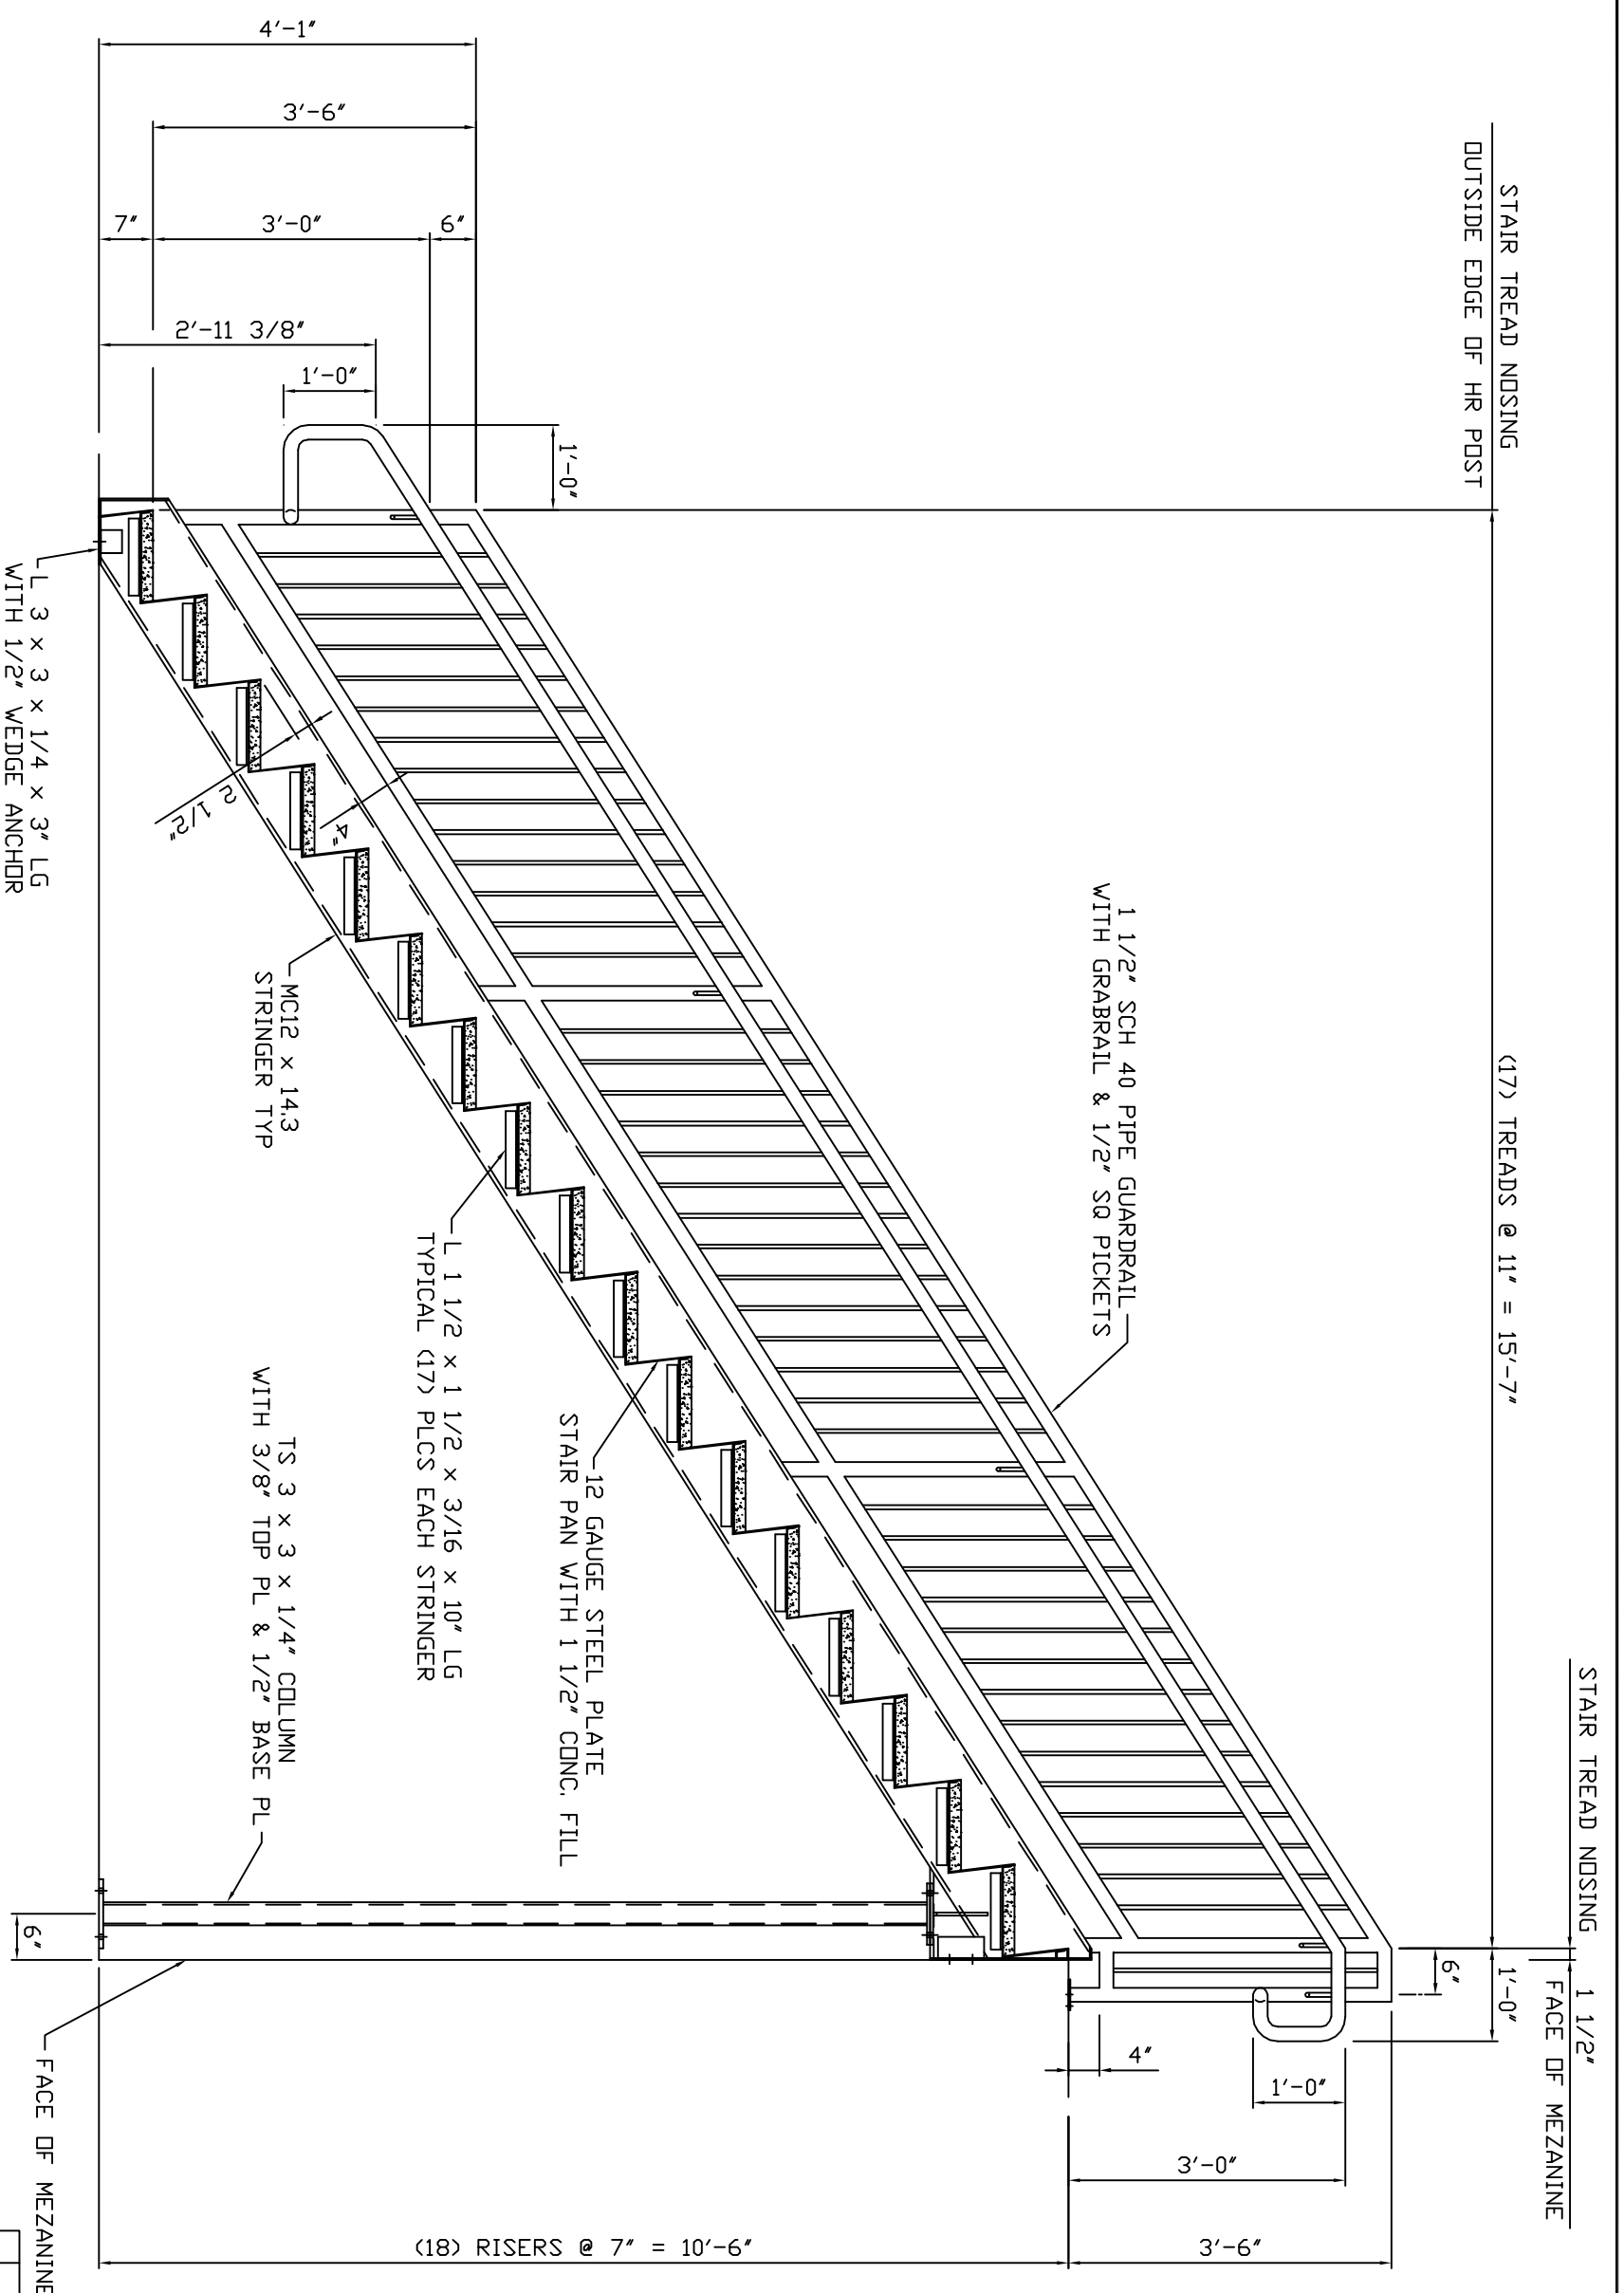


SECTION "A-A"

0	FOR APPROVAL		
REV	DESCRIPTION	BY	DATE
	PROJECT: ST. TAMMANY FIRE PROTECTION DISTRICT NO. 1 MULTIPURPOSE BLD. STAIR		
	LOCATION: SLIDELL, LA		
	SCALE: -	DRAWN BY: TL	DATE: 8/14
	FILE NAME: RLC-14-01	DRAWING NO.	0
<p>PHONE: 504-827-7612</p> <p><b>RLC SMITH SERVICES LLC</b>          31155 VERNON TALLEY RD.          BUSH, LA 70431</p> <p>REFERENCE DRAWINGS:          A2.2</p>			

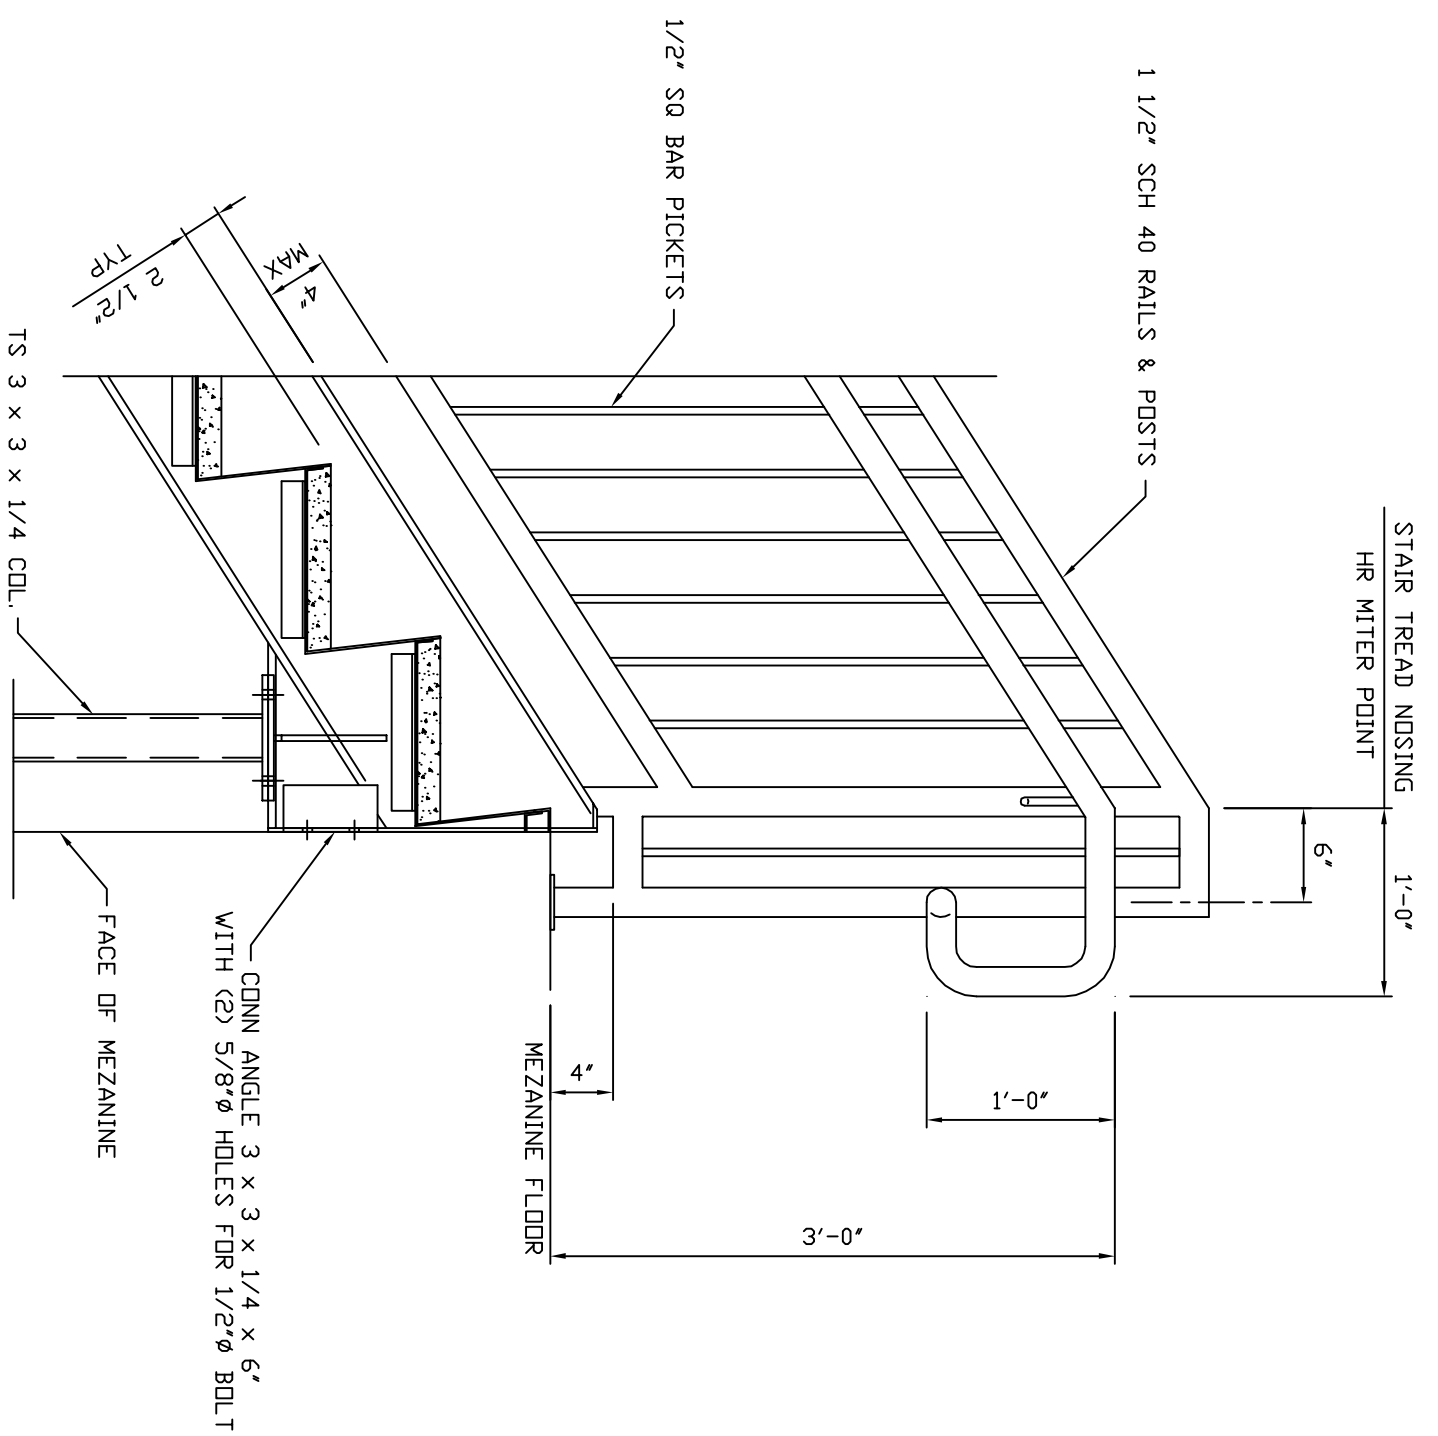


DETAIL AT TOP OF STAIR

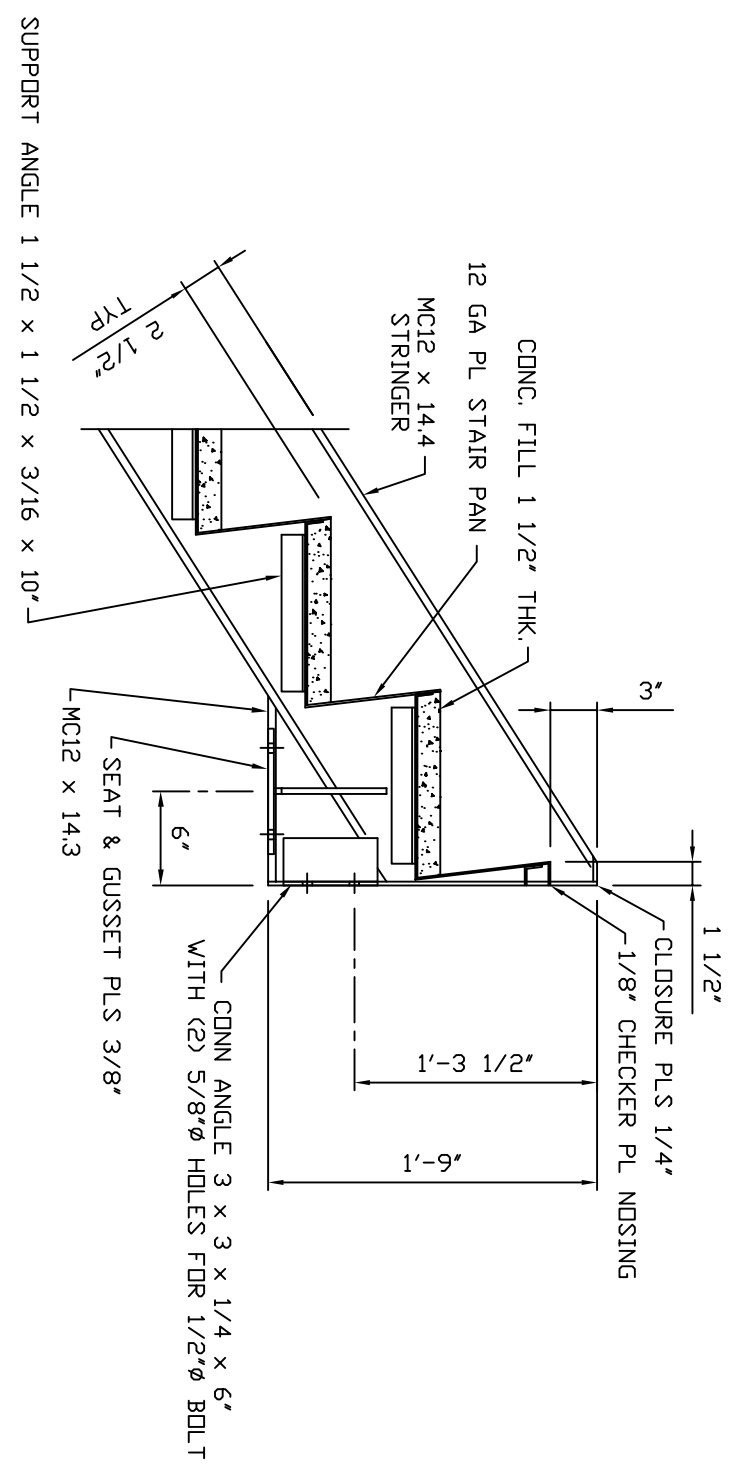


\* GUARDRAIL & COLUMN NOT SHOWN FOR CLARITY

<p>RLC SMITH SERVICES LLC          31155 VERNON TALLEY RD.          BUSH, LA 70431</p>			
<p>PHONE: 504-827-7612</p>			
PROJECT:	ST. TAMMANY FIRE PROTECTION DISTRICT NO. 1	REFERENCE DRAWINGS:	A2.2
MULTIPURPOSE BLD. STAIR			
LOCATION:	SLIDELL, LA	DRAWN BY:	TL
SCALE:	-	DATE:	8/14
FILE NAME:	RLC-14-01	CHECKED BY:	
REV	DESCRIPTION	BY	DATE
0	FOR APPROVAL		

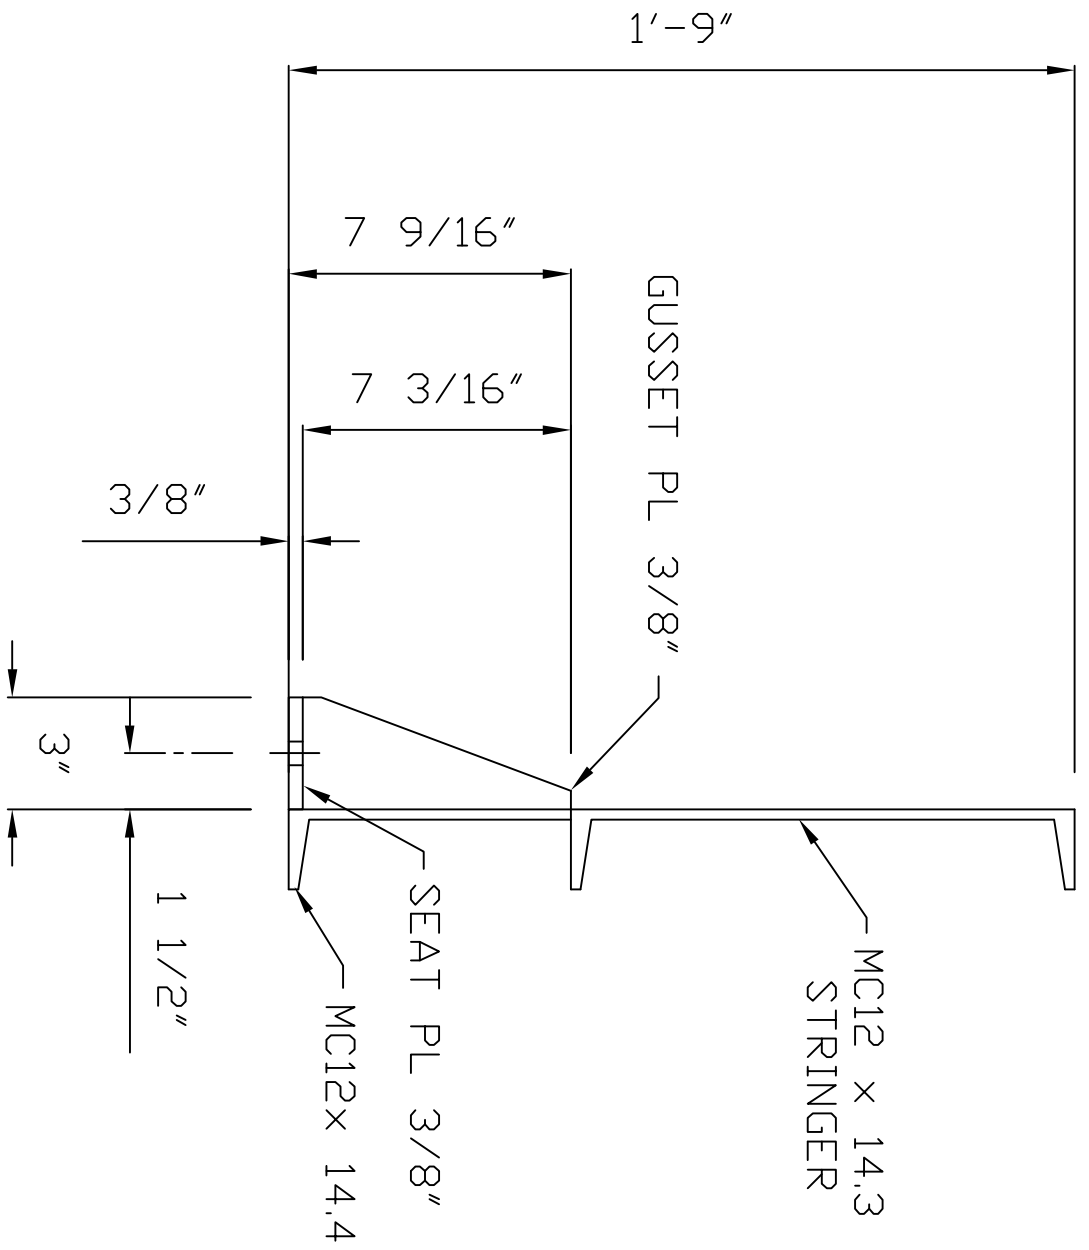


SECTION AT SEAT & GUSSET PLATES

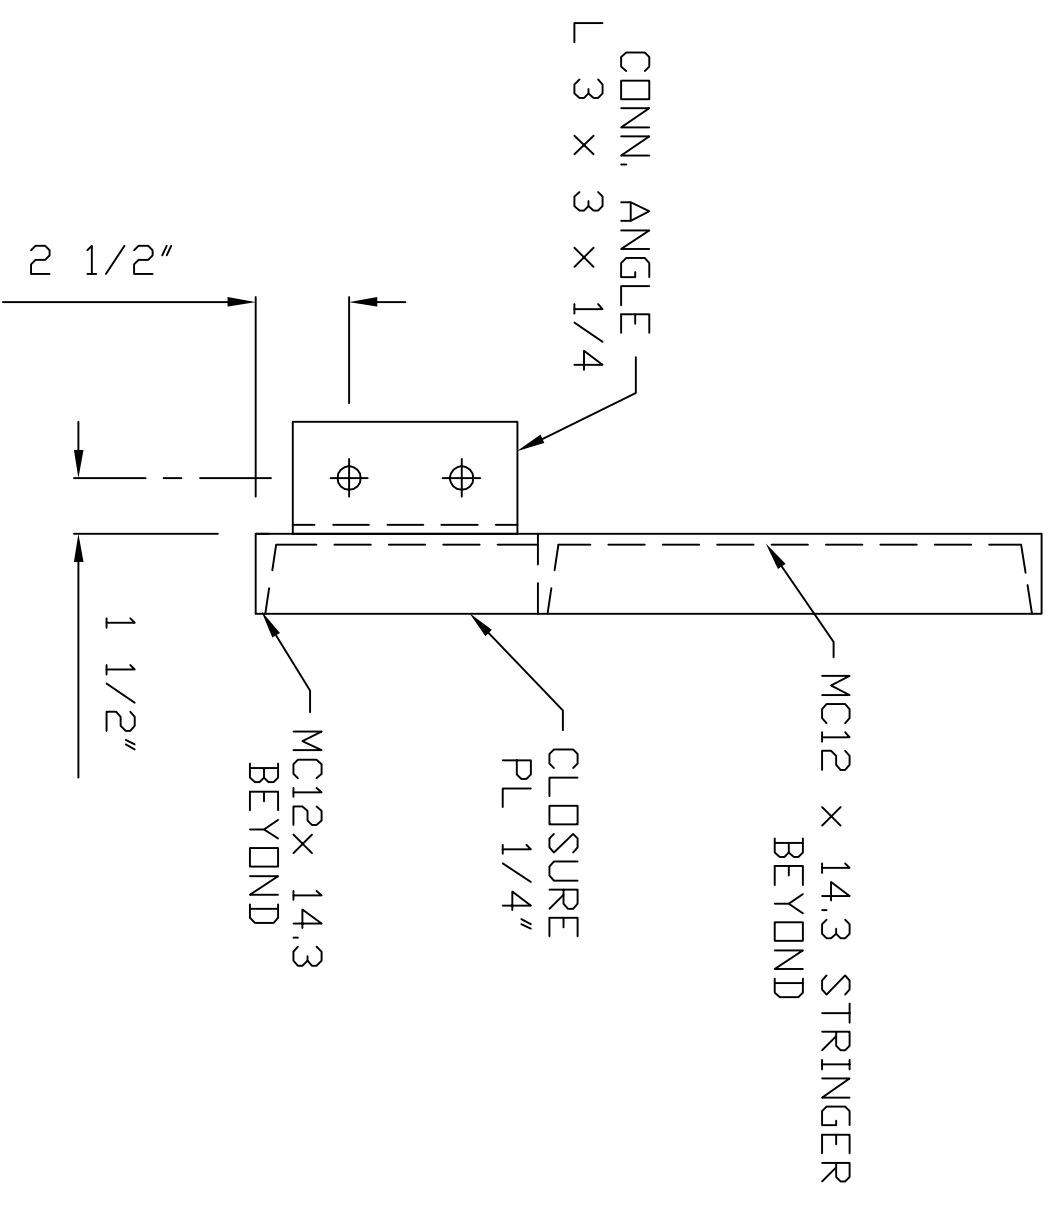


SECTION AT CLOSURE PLATE & CONN. ANGLE

0		FOR APPROVAL		
REV	DESCRIPTION	BY	DATE	
<p style="text-align: center;"><b>RLC SMITH SERVICES LLC</b>          31155 VERNON TALLEY RD.          BUSH, LA 70431</p> <p>PHONE: 504-827-7612</p>				
PROJECT: ST. TAMMANY FIRE PROTECTION DISTRICT NO. 1		REFERENCE DRAWINGS: A2.2		
MULTIPURPOSE BLD. STAIR				
LOCATION: SLIDELL, LA				
SCALE: -	DRAWN BY: TL	DATE: 8/14	CHECKED BY:	REV: 0
FILE NAME: RLC-14-01	DRAWING NO:		S-14	

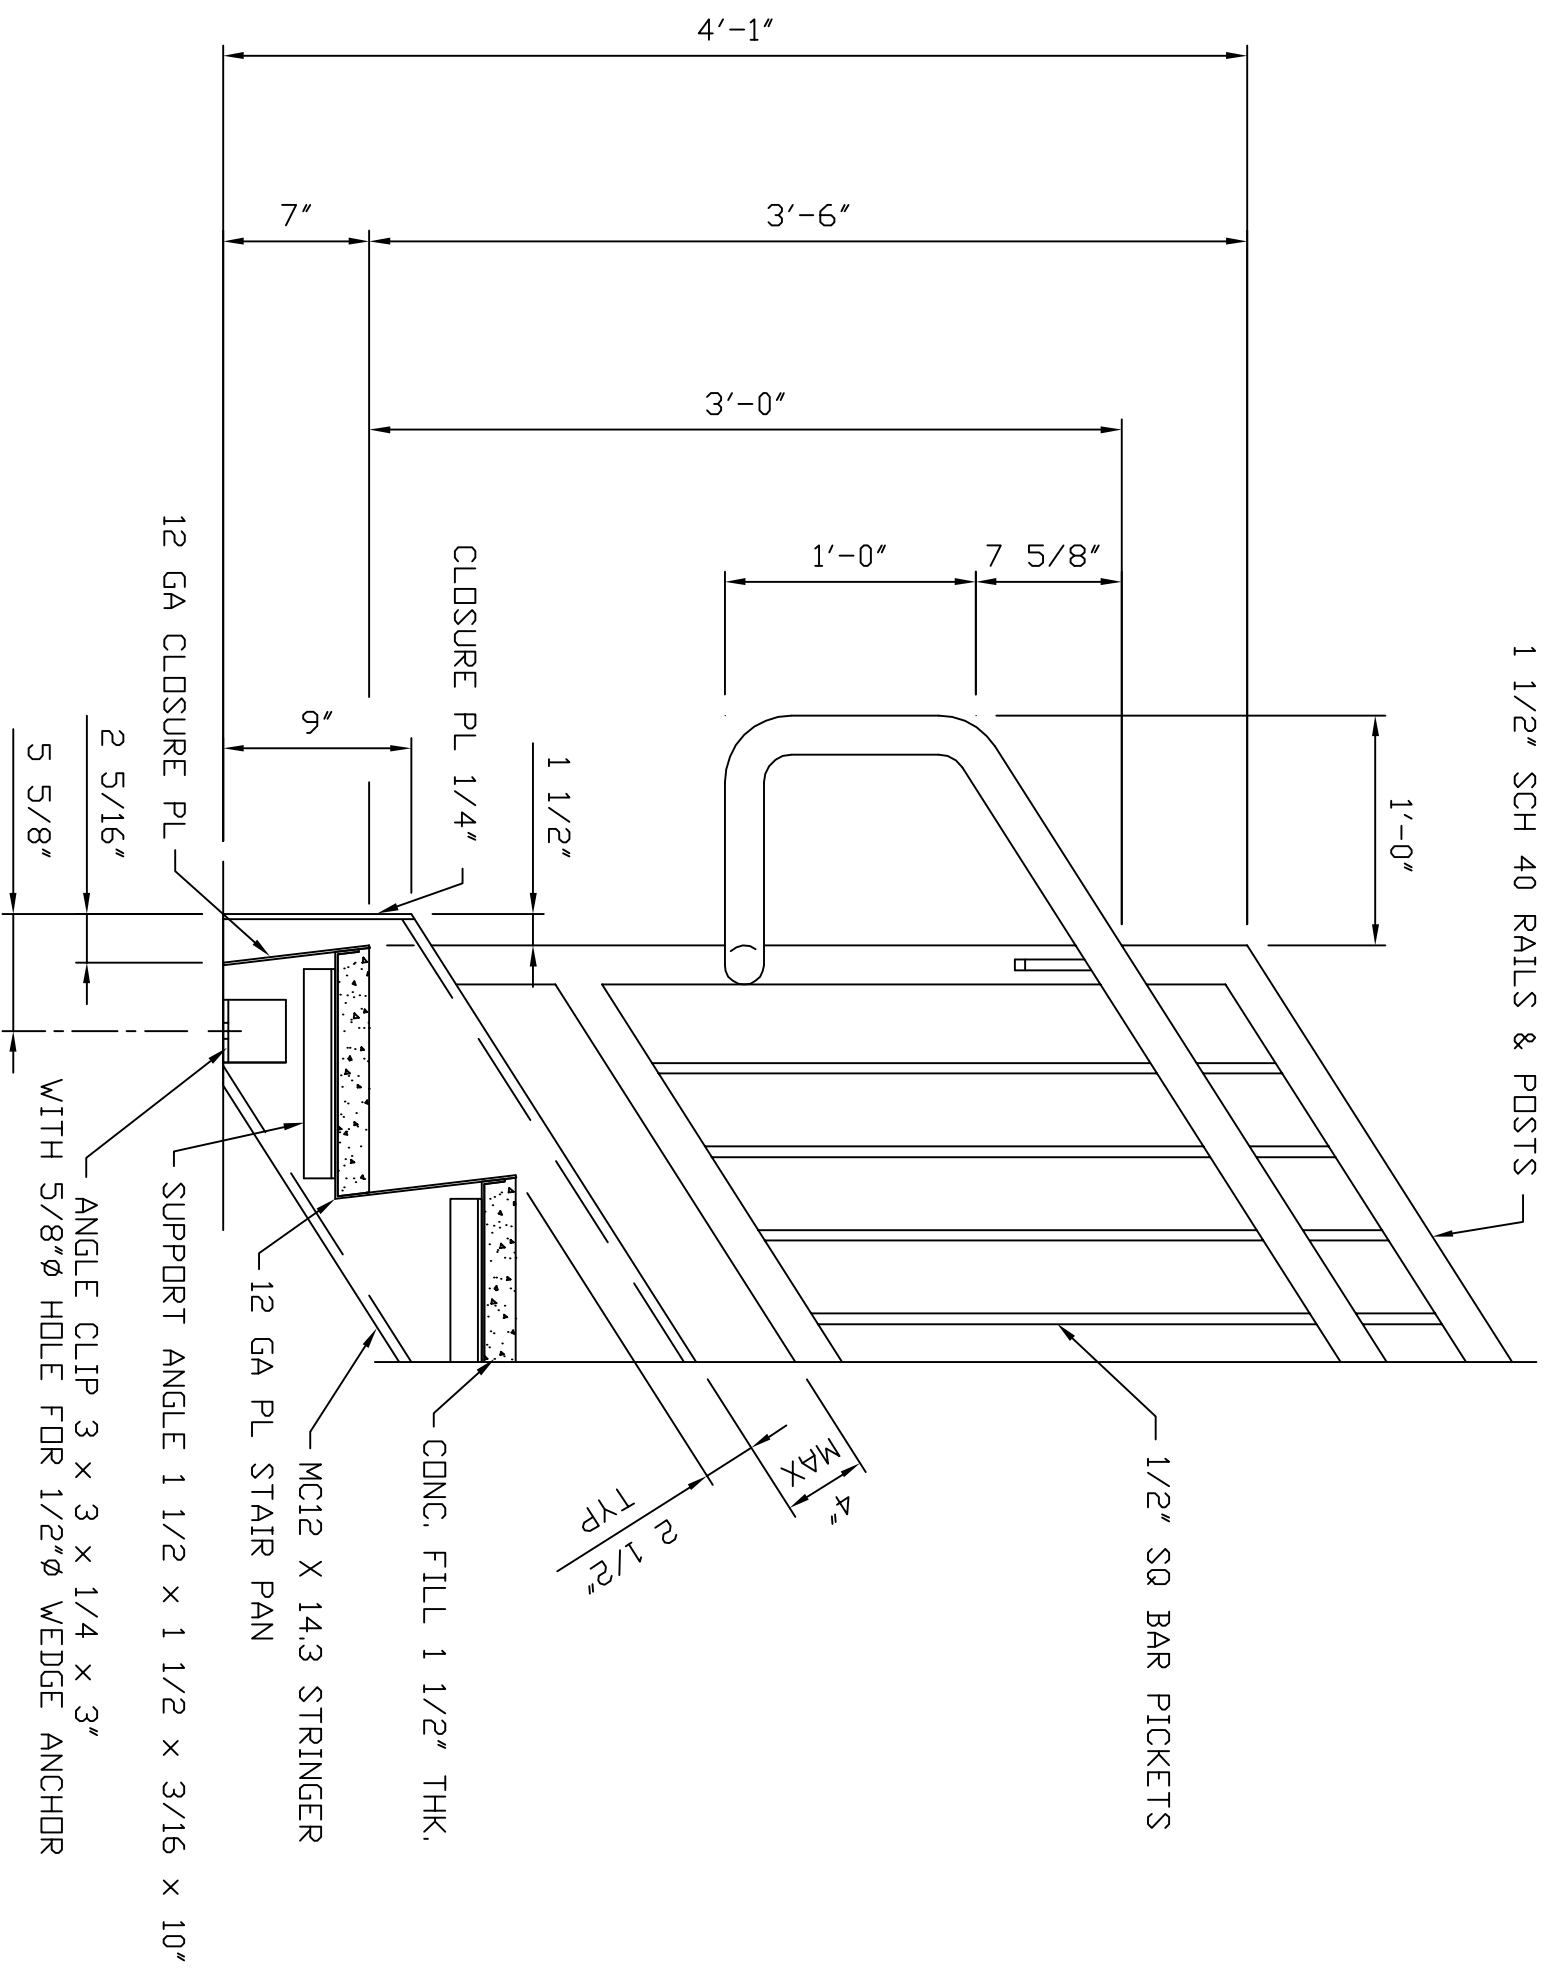


DETAIL AT BOTTOM OF STAIR

0	FOR APPROVAL		
REV	DESCRIPTION	BY	DATE
<p>PHONE: 504-827-7612</p> <p><b>RLC SMITH SERVICES LLC</b> 31155 VERNON TALLEY RD. BUSH, LA 70431</p>			
PROJECT: ST. TAMMANY FIRE PROTECTION DISTRICT NO. 1 MULTIPURPOSE BLD. STAIR		REFERENCE DRAWINGS: A2.2	
LOCATION: SLIDELL, LA		DATE: 8/14	
SCALE: -	DRAWN BY: TL	CHECKED BY:	REV: 0
FILE NAME: RLC-14-01	DRAWING NO: S-05		

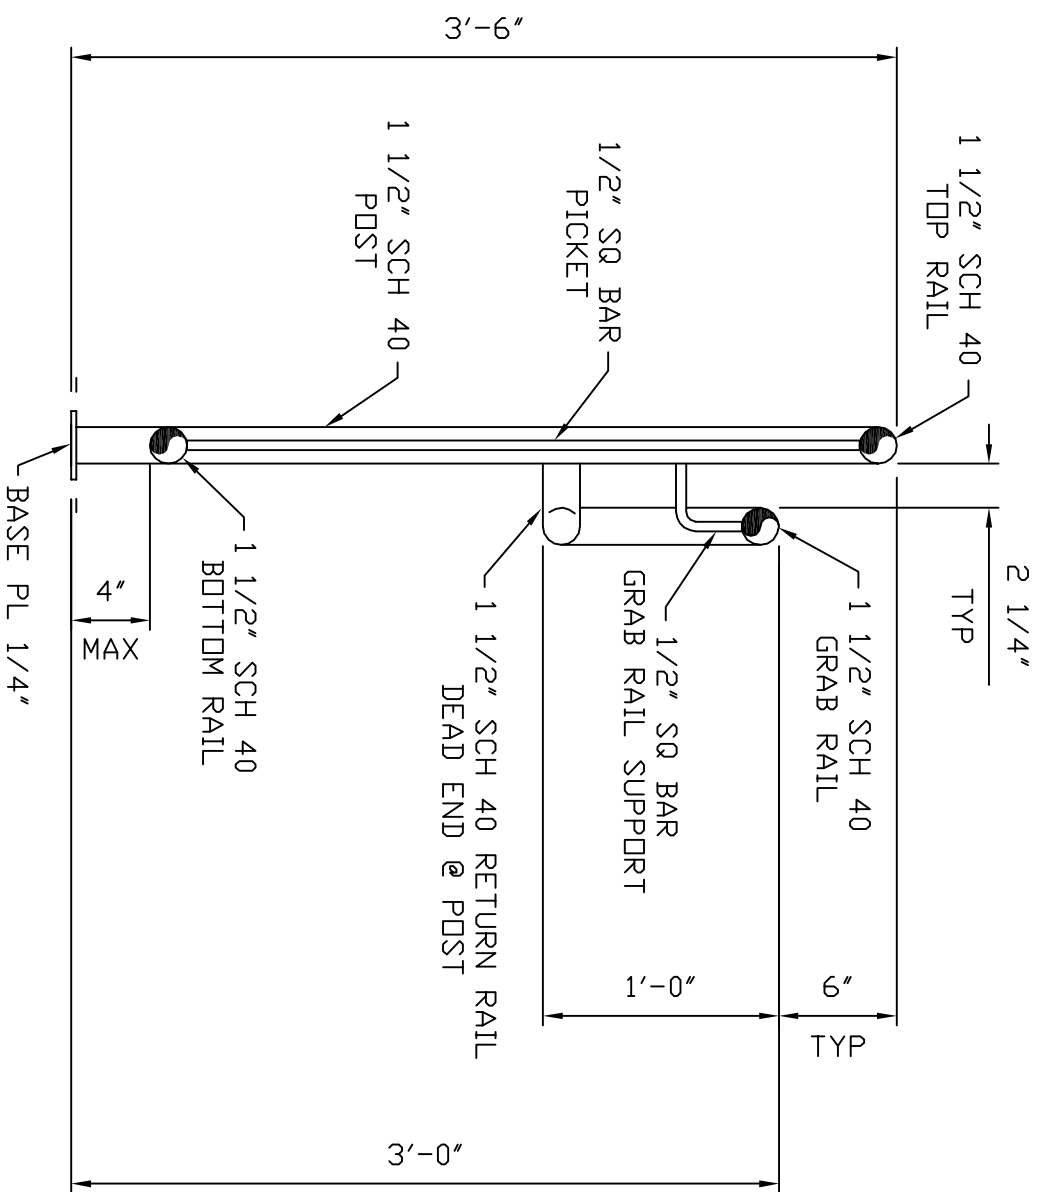

HANDRAIL POST AT LANDING


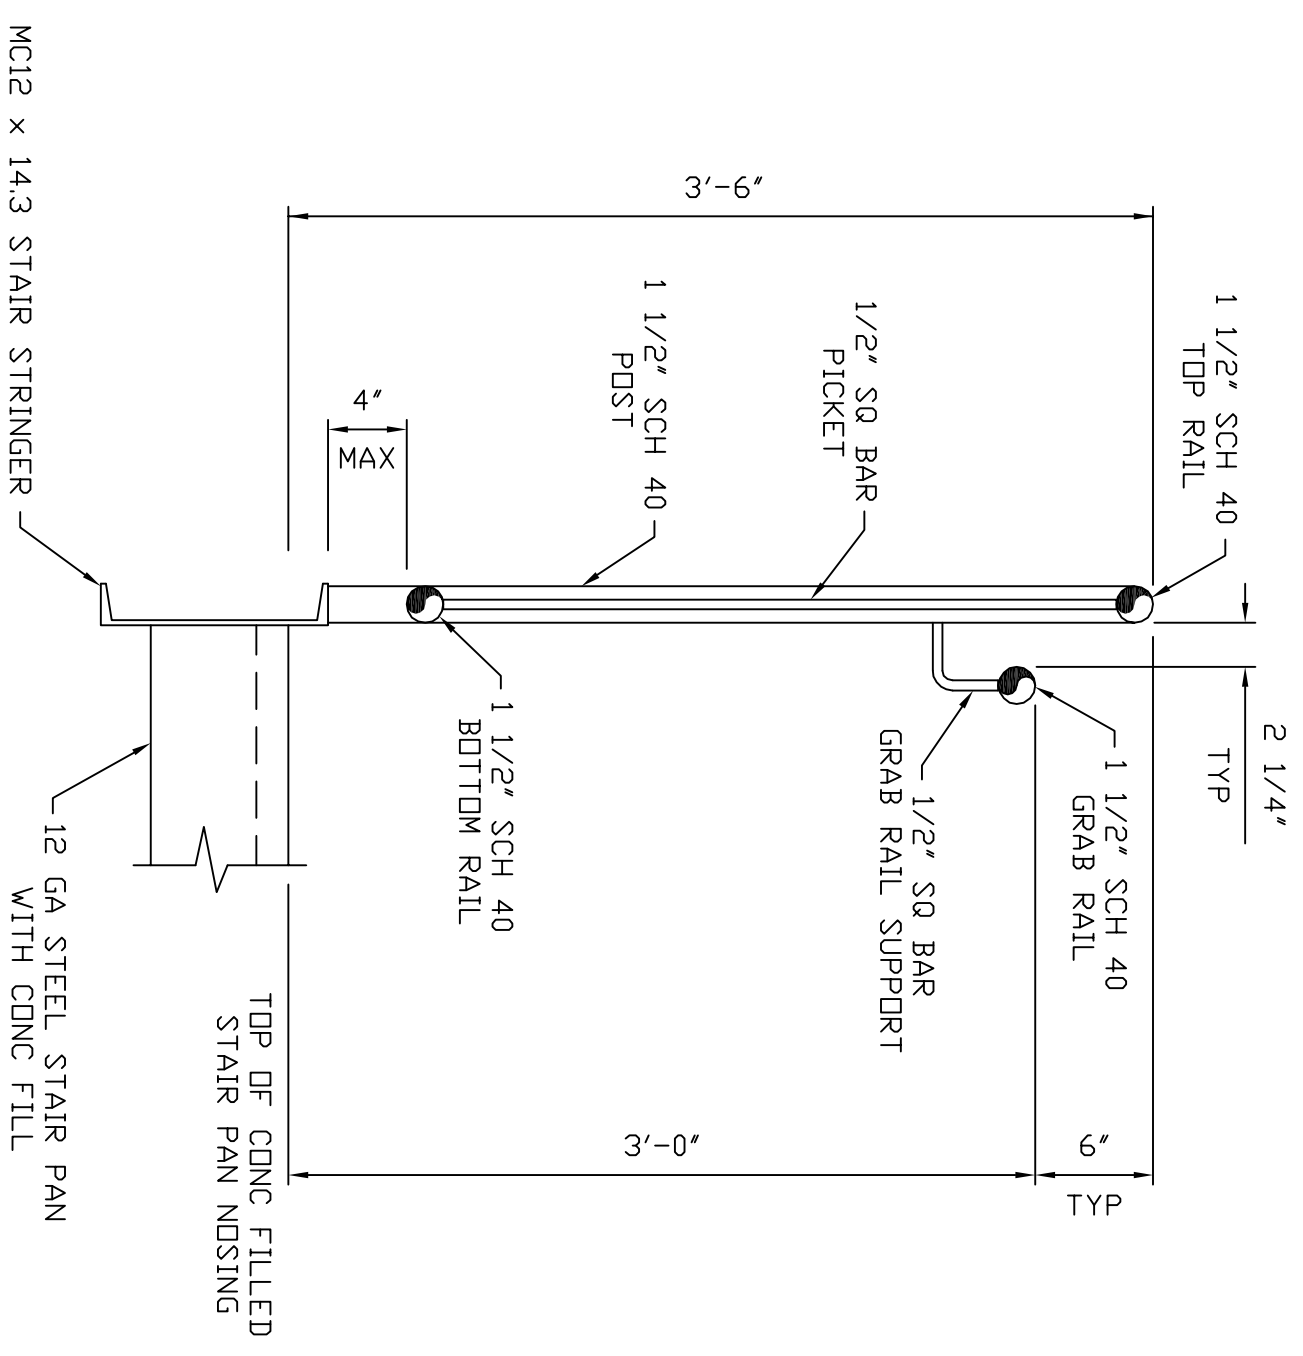


HANDRAIL POST AT STRINGER

PHONE: 504-827-7612		DATE	
PROJECT: ST. TAMMANY FIRE PROTECTION DISTRICT NO. 1		BY	
MULTIPURPOSE BLD. STAIR		DESCRIPTION	
LOCATION: SLIDELL, LA		REV	
SCALE: -		0	
DRAWN BY: TL		FOR APPROVAL	
DATE: 8/14		0	
DRAWING NO.: S-06		REV	
0		0	


**RLC SMITH SERVICES LLC**  
 31155 VERNON TALLEY RD.  
 BUSH, LA 70431

REFERENCE DRAWINGS:  
 A2.2

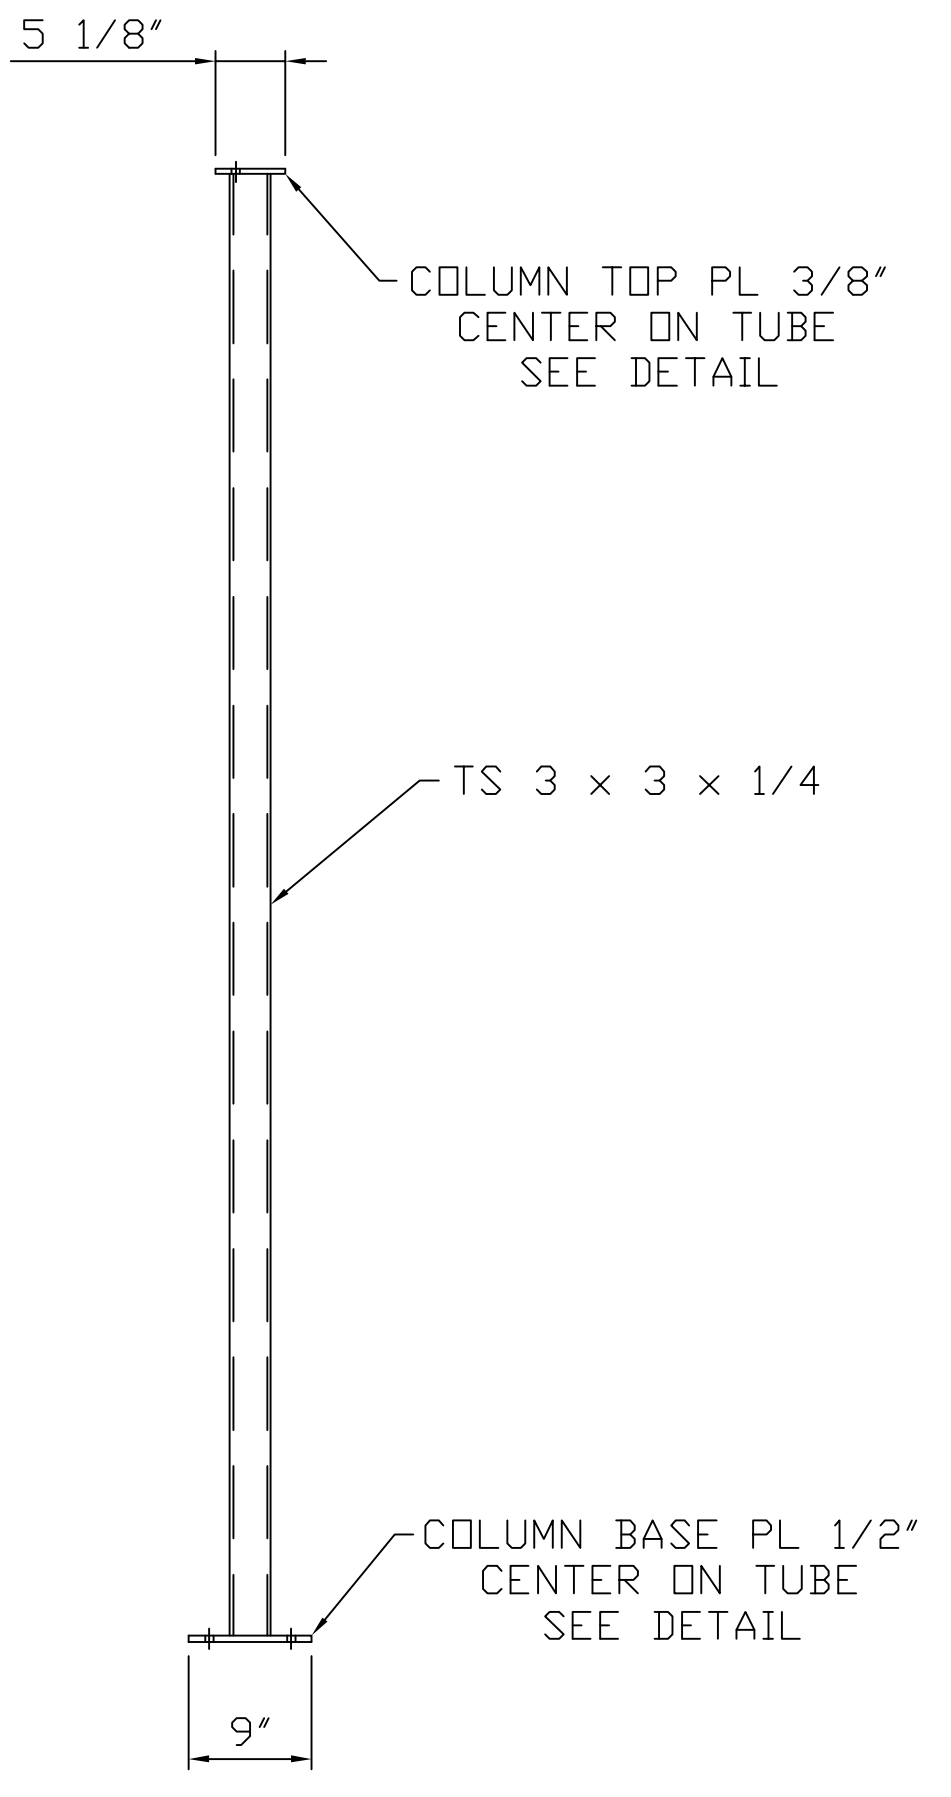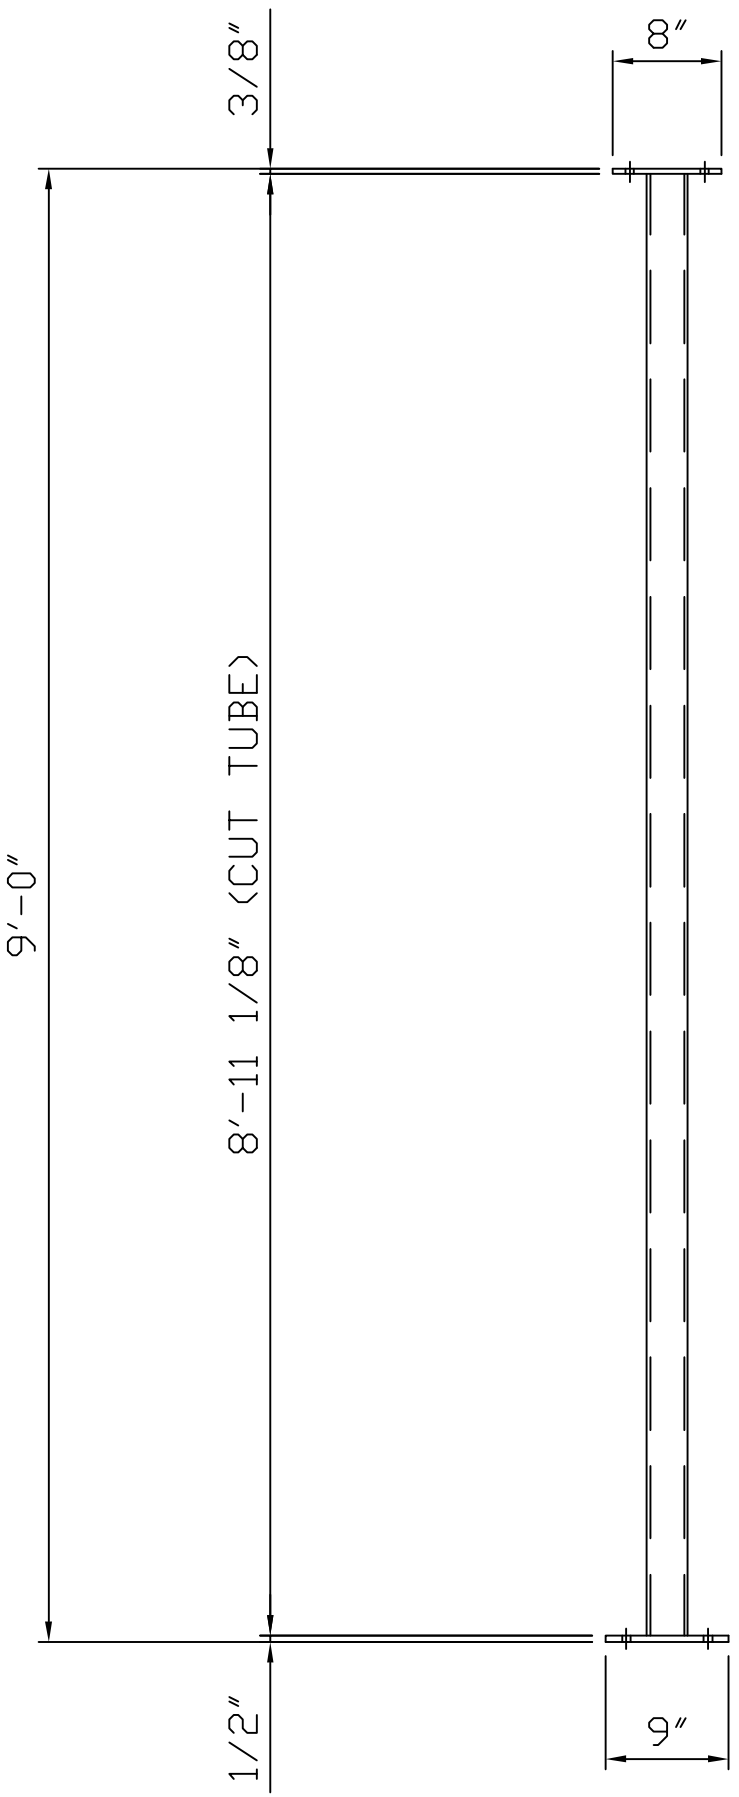


SUPPORT COLUMN : 2-REQD

0	FOR APPROVAL		
REV	DESCRIPTION	BY	DATE
	PROJECT: ST. TAMMANY FIRE PROTECTION DISTRICT NO. 1 MULTIPURPOSE BLD. STAIR		
	LOCATION: SLIDELL, LA		
	PHONE: 504-827-7612		
	SCALE: -	DRAWN BY: TL	DATED: 8/14
	FILE NAME: RLC-14-01		CHECKED BY: S-07
	REFERENCE DRAWINGS: A22		REV: 0
	RLC SMITH SERVICES LLC 31155 VERNON TALLEY RD. BUSH, LA 70431		

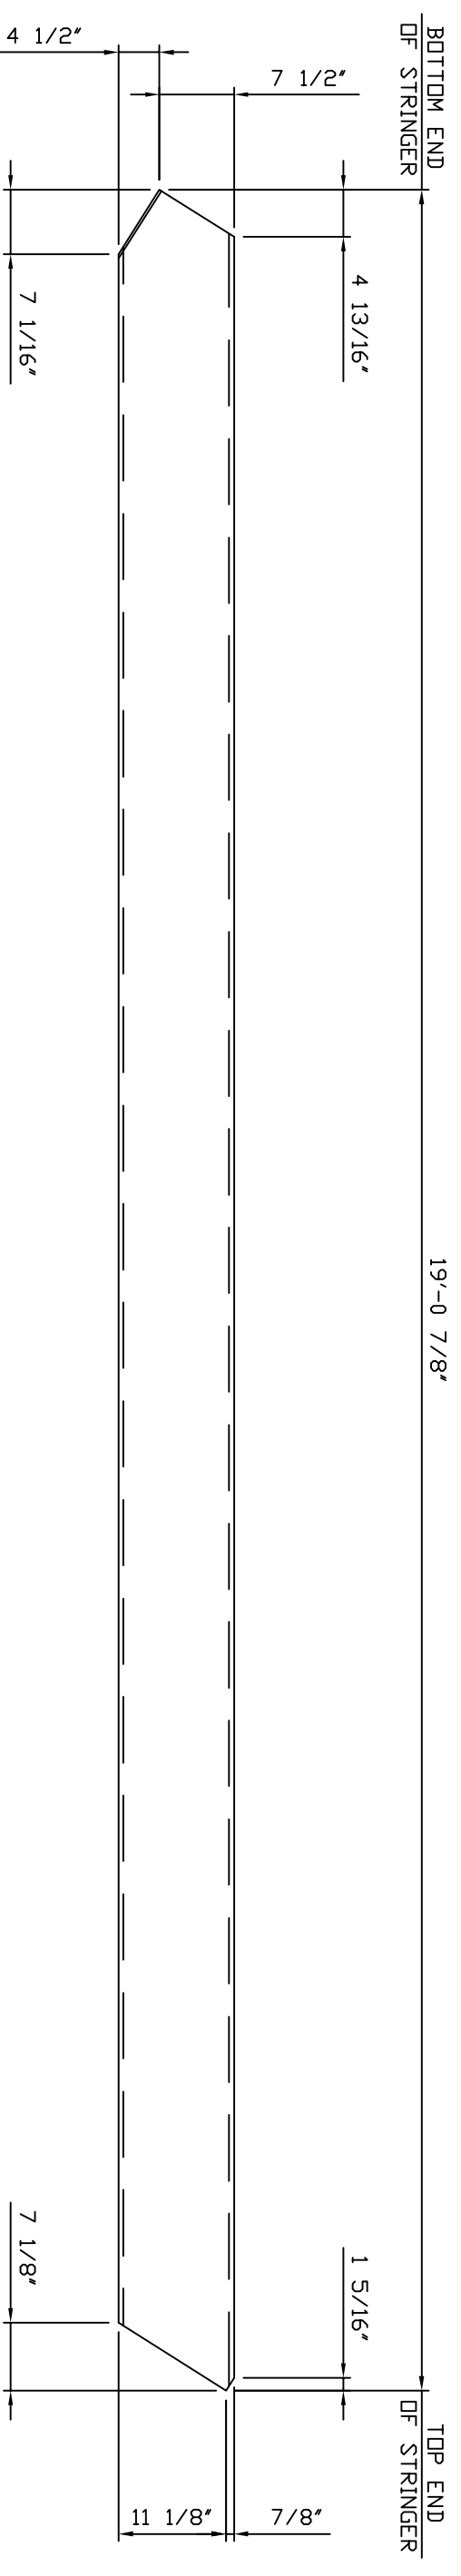


STAIR STRINGER - MC12 X 14.3 : 1-REQD "AS SHOWN" 1-REQD "DPP HAND"

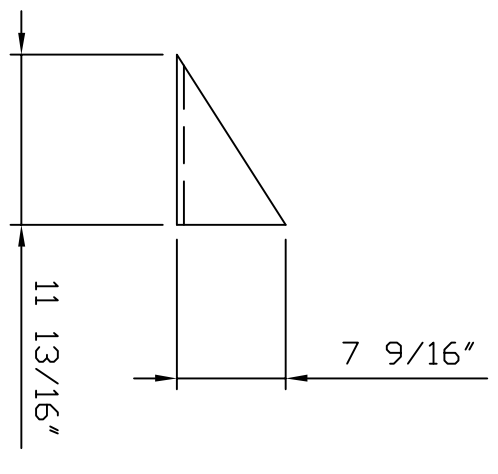


MC12 X 14.3 - 1-REQD "AS SHOWN" 1-REQD "DPP HAND"


0		FOR APPROVAL		
REV	DESCRIPTION	BY	DATE	
<p style="text-align: center;"><b>RLC SMITH SERVICES LLC</b>          31155 VERNON TALLEY RD.          BUSH, LA 70431</p> <p>PHONE: 504-827-7612</p>				
PROJECT: ST. TAMMANY FIRE PROTECTION DISTRICT NO. 1		REFERENCE DRAWINGS: A2.2		
MULTIPURPOSE BLD. STAIR				
LOCATION: SLIDELL, LA				
SCALE: -	DRAWN BY: TL	DATE: 8/14	CHECKED BY:	REV: 0
FILE NAME: RLC-14-01	DRAWING NO: S-08			

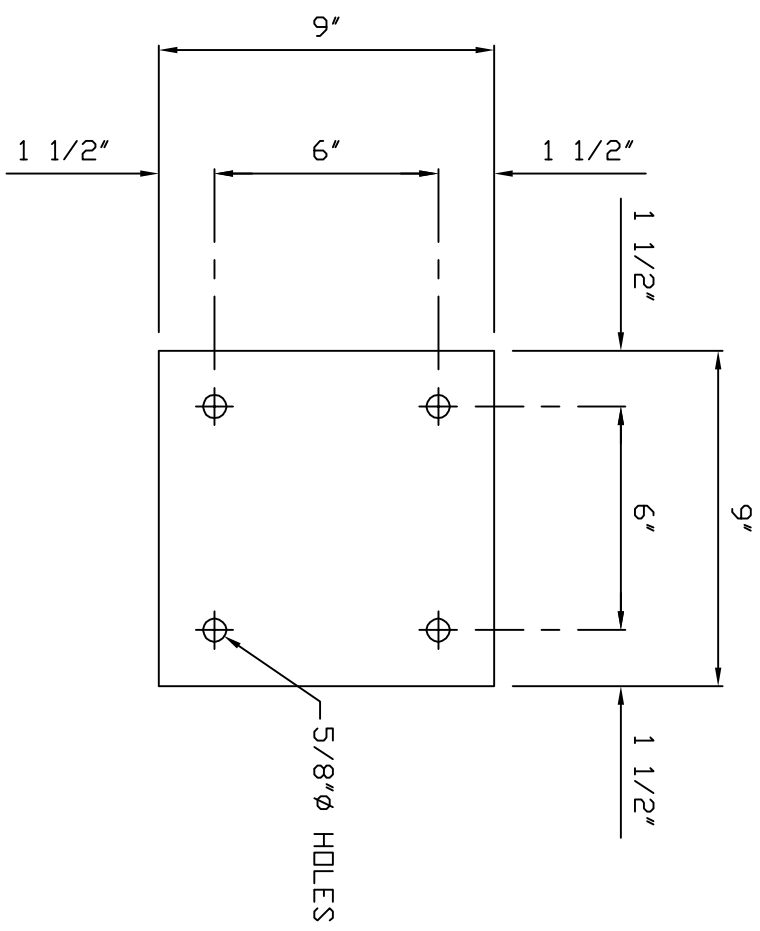


COLUMN BASE PLATE 1/2" : 2-REQD

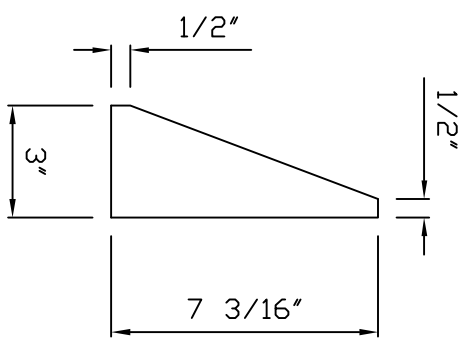

SEAT GUSSET PLATE 3/8" : 2-REQD


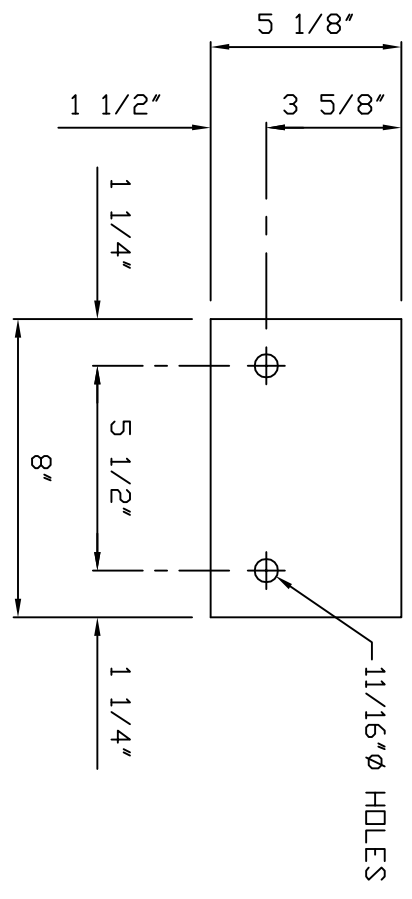


COLUMN TOP PLATE 1/2" : 2-REQD

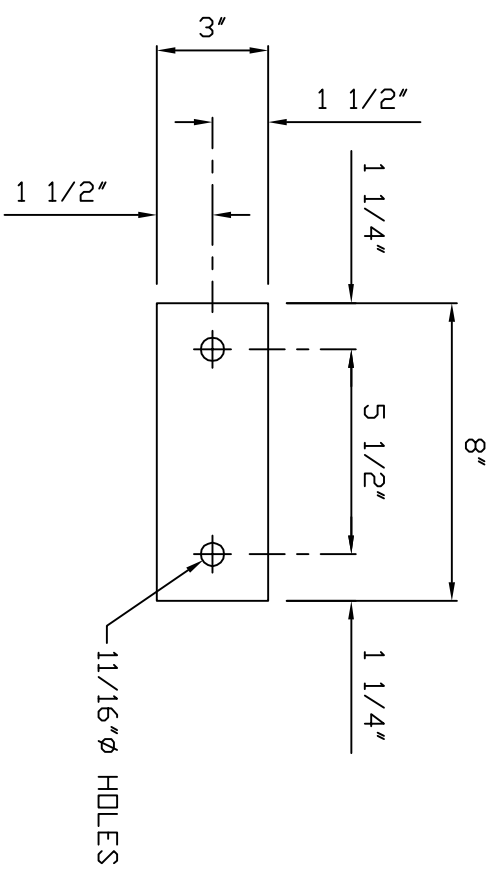


SEAT PLATE 3/8" : 2-REQD



0	FOR APPROVAL		
REV	DESCRIPTION	BY	DATE
<p style="text-align: center;"><b>RLC SMITH SERVICES LLC</b>          31155 VERNON TALLEY RD.          BUSH, LA 70431          PHONE: 504-827-7612</p>			
PROJECT: ST. TAMMANY FIRE PROTECTION DISTRICT NO. 1 MULTIPURPOSE BLD. STAIR		REFERENCE DRAWINGS: A2.2	
LOCATION: SLIDELL, LA		DRAWN BY: TL	
SCALE: -		DATE: 8/14	
FILE NAME: RLC-14-01		DRAWING NO.: S-09	
0			REV

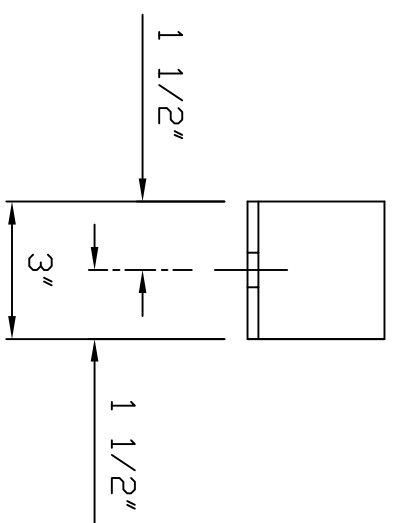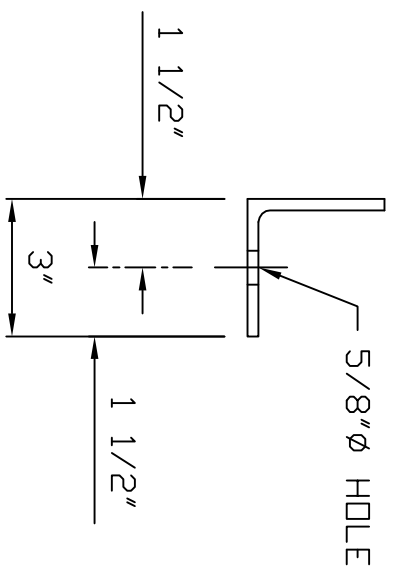

BOTTOM ANGLE CLIP - L 3 X 3 X 1/4 : 2-REQD

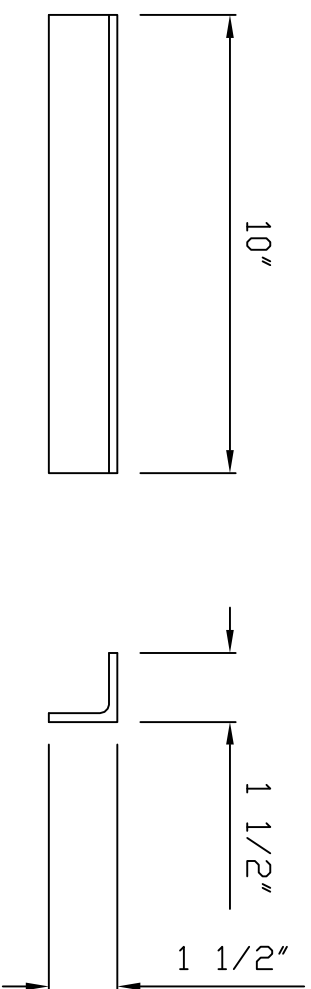


SUPPORT ANGLE - L 1 1/2 X 1 1/2 X 3/16 : 34-REQD

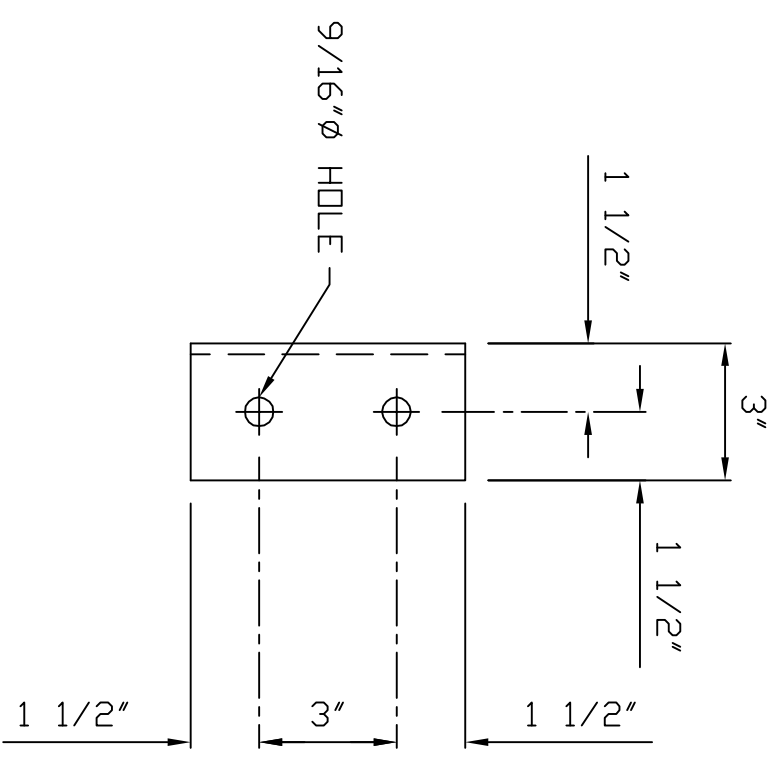
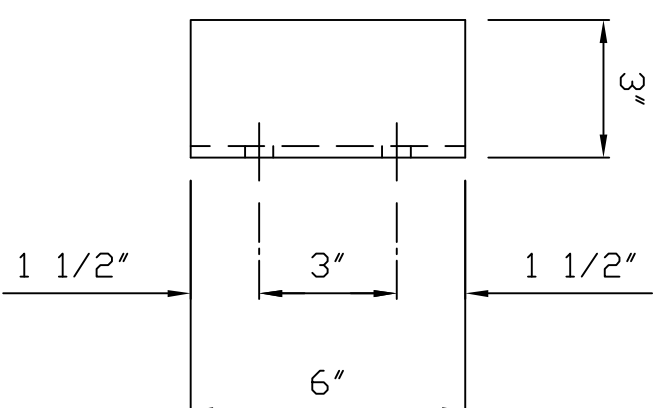


TOP ANGLE CLIP - L 3 X 3 X 1/4 : 2-REQD


PHONE: 504-827-7612		PROJECT: ST. TAMMANY FIRE PROTECTION DISTRICT NO. 1 MULTIPURPOSE BLD. STAIR		LOCATION: SLIDELL, LA	
RLC SMITH SERVICES LLC		31155 VERNON TALLEY RD. BUSH, LA 70431		REFERENCE DRAWINGS: A22	
REV	DESCRIPTION	BY	DATE	SCALE	DATE
0	FOR APPROVAL			SCALE: -	DATE: 8/14
				FILE NAME: RLC-14-01	ORDERED BY: 0

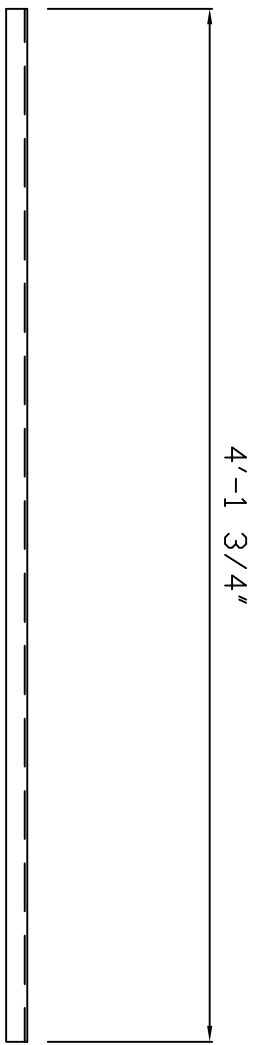


STAIR TREAD NOSING CHECKER PL 1/8" : 1-REQD

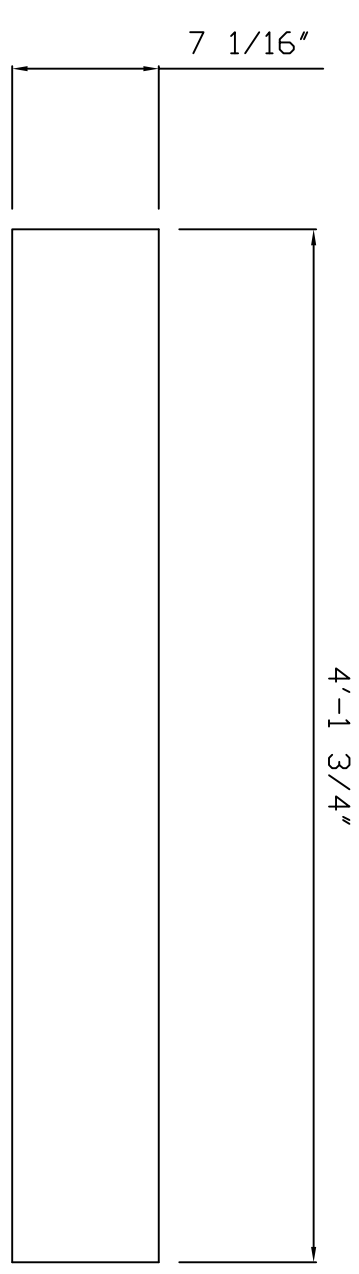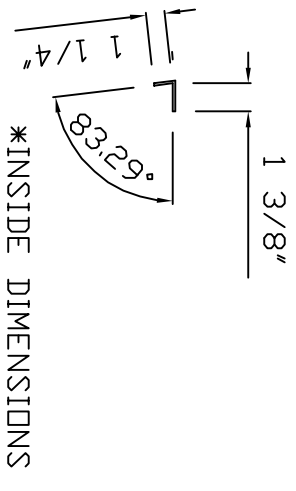

STAIR TREAD CLOSURE PL 12 GA : 1-REQD

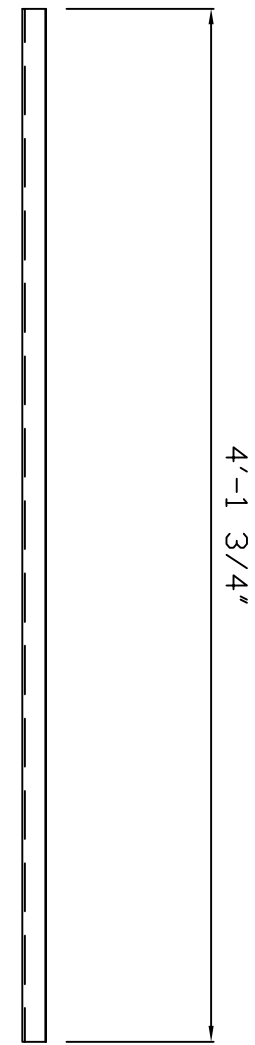


NOSING SUPPORT PL 12 GA. : 1-REQD

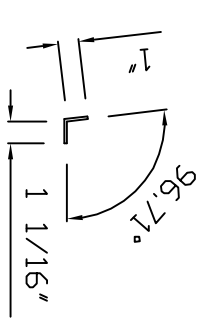

\*INSIDE DIMENSIONS


0	FOR APPROVAL		
REV	DESCRIPTION	BY	DATE
<p style="text-align: center;"><b>RLC SMITH SERVICES LLC</b>          31155 VERNON TALLEY RD.          BUSH, LA 70431          PHONE: 504-827-7612</p>			
PROJECT: ST. TAMMANY FIRE PROTECTION DISTRICT NO. 1		REFERENCE DRAWINGS: A2.2	
MULTIPURPOSE BLD. STAIR			
LOCATION: SLIDELL, LA			
SCALE: -	DRAWN BY: TL	DATE: 8/14	CHECKED BY:
FILE NAME: RLC-14-01		DRAWING NO:	REV: 0

4'-1 3/4"

 


STAIR TREAD PAN PL 12 GA. : 16-REQD

\*INSIDE DIMENSIONS

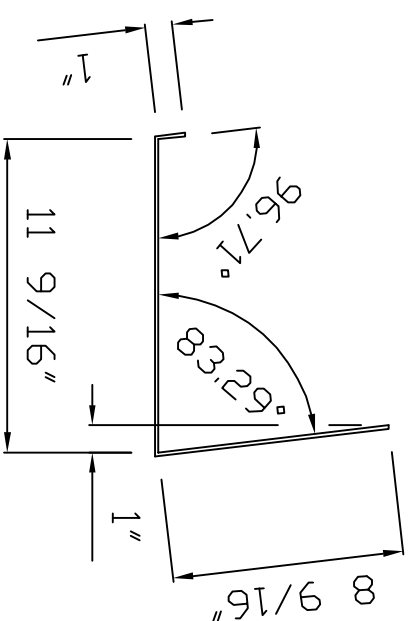


4'-1 3/4"

 

STAIR TREAD PAN PL 12 GA. : 1-REQD

\*INSIDE DIMENSIONS

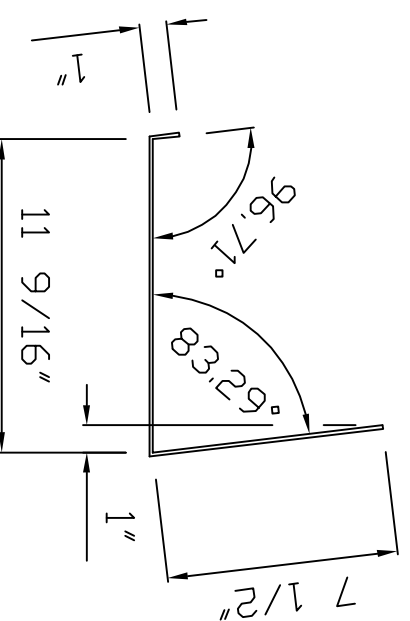

RLC SMITH SERVICES LLC  
 3155 VERNON TALLEY RD.  
 BUSH, LA 70431

PHONE: 504-827-7612


PROJECT: ST. TAMMANY FIRE  
 PROTECTION DISTRICT NO. 1  
 MULTIPURPOSE BLD. STAIR

REFERENCE DRAWINGS:  
 A2.2


REV	DESCRIPTION	BY	DATE
0	FOR APPROVAL		


LOCATION: SLIDELL, LA	SCALE: -	DRAWN BY: TL	DATE: 8/14	CHECKED BY:	REV
FILE NAME: RLC-14-01					0

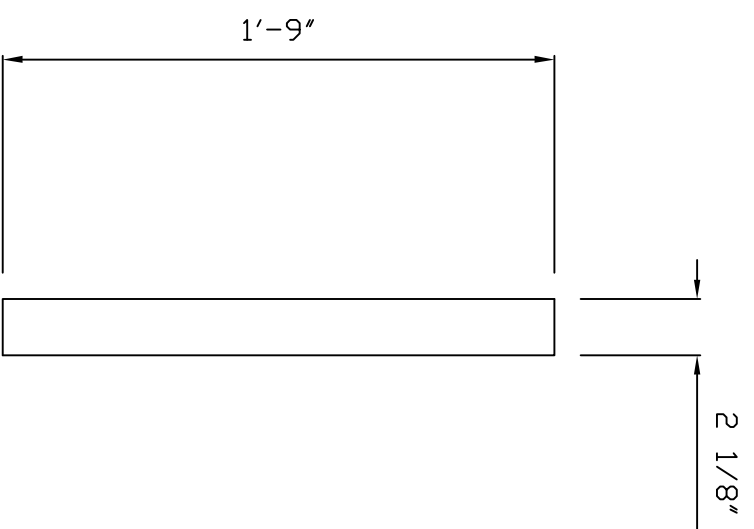


TOP CLOSURE PLATE 1/4" : 2-REQD

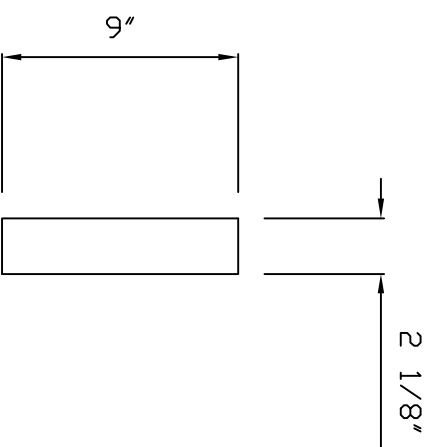

BOTTOM CLOSURE PLATE 1/4" : 2-REQD

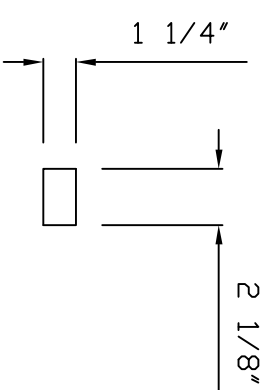


TOP CLOSURE PLATE 1/4" : 2-REQD

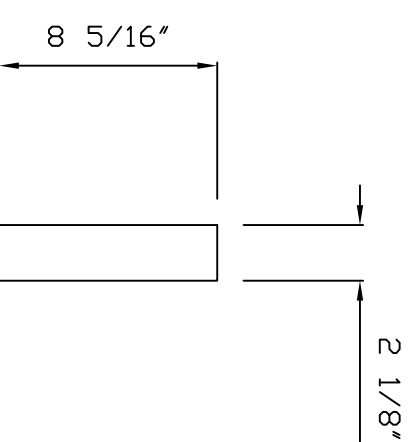


BOTTOM CLOSURE PLATE 1/4" : 2-REQD

0		FOR APPROVAL		
REV	DESCRIPTION	BY	DATE	
<p style="text-align: center;"><b>RLC SMITH SERVICES LLC</b>          31155 VERNON TALLEY RD.          BUSH, LA 70431</p> <p>PHONE: 504-827-7612</p>				
PROJECT: ST. TAMMANY FIRE PROTECTION DISTRICT NO. 1		REFERENCE DRAWINGS: A2.2		
MULTIPURPOSE BLD. STAIR				
LOCATION: SLIDELL, LA				
SCALE: -	DRAWN BY: TL	DATE: 8/14	CHECKED BY:	REV: 0
FILE NAME: RLC-14-01		DRAWING NO: S-13		

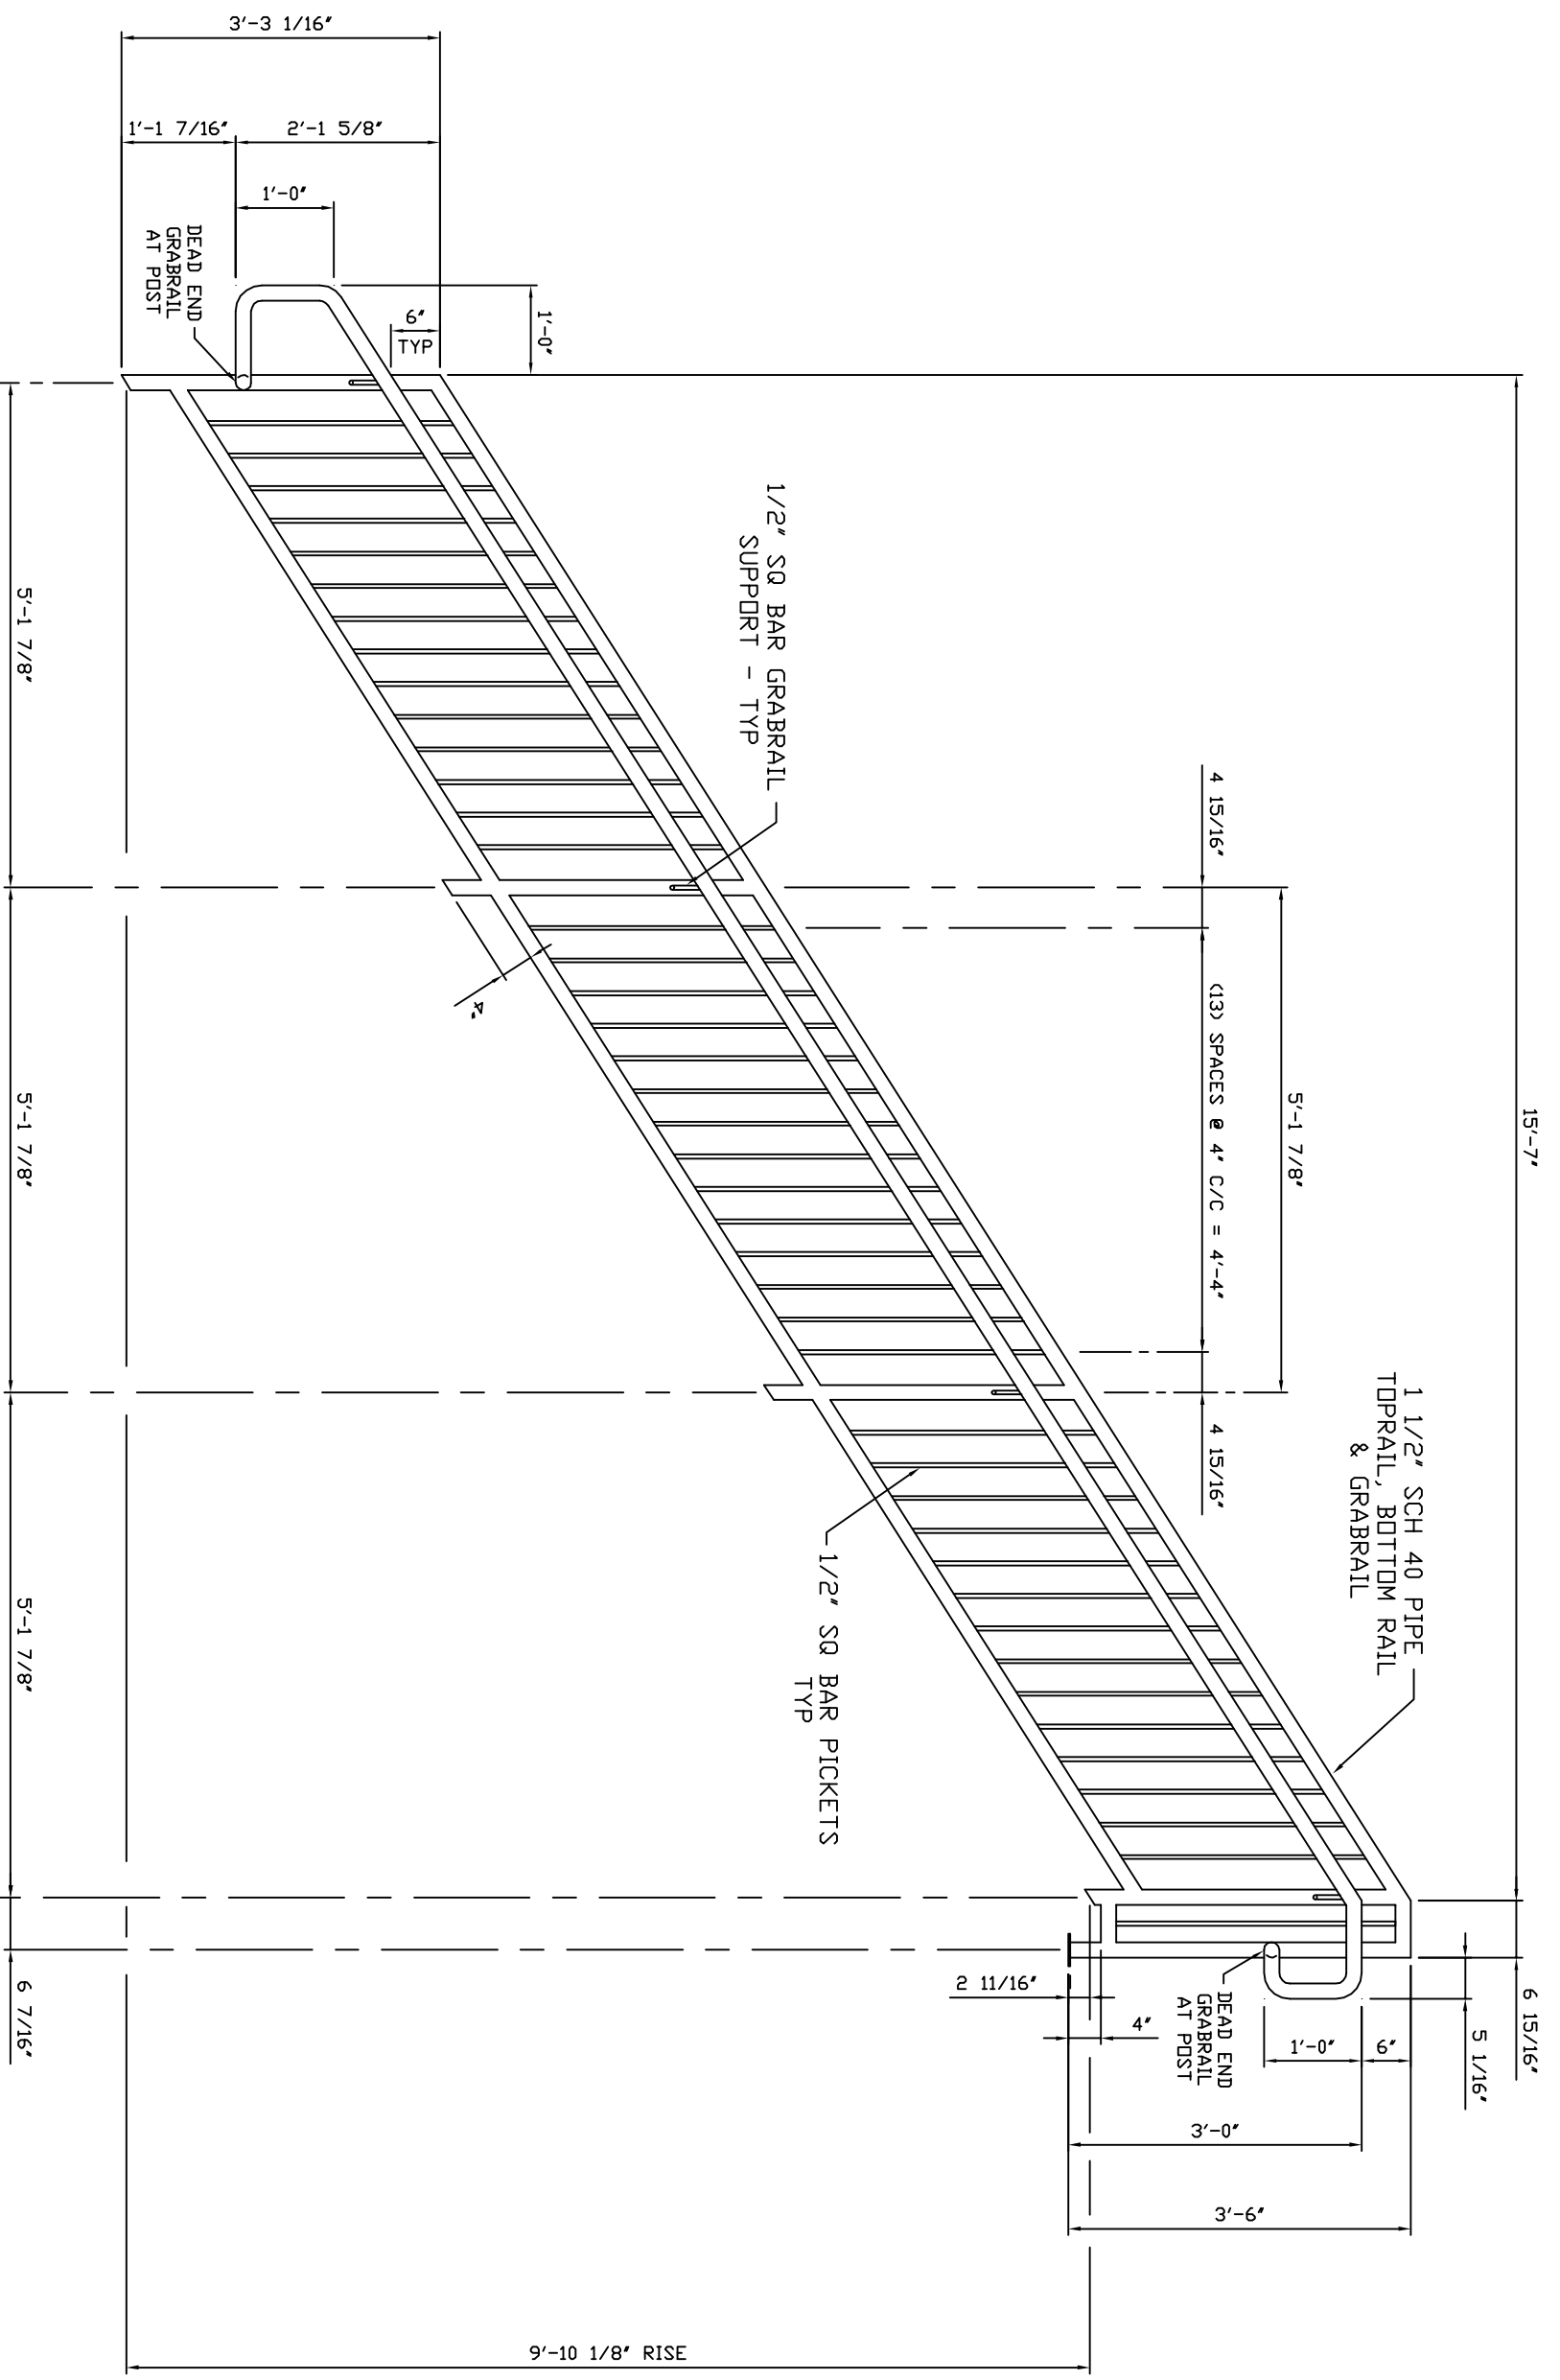


HANDRAIL DETAIL : 1-REOD "AS SHOWN" 1-REOD "OPP HAND"


0	FOR APPROVAL		
REV	DESCRIPTION	BY	DATE
	PROJECT: ST. TAMMANY FIRE PROTECTION DISTRICT NO. 1 MULTIPURPOSE BLD. STAIR		
	LOCATION: SLIDELL, LA		
	SCALE: -	DRAWN BY: TL	DATE: 8/14
	FILE NAME: RLC-14-01	DRAWING NO.: S-14	REV: 0
<p style="text-align: center;"><b>RLC SMITH SERVICES LLC</b>          31155 VERNON TALLEY RD.          BUSH, LA 70431</p> <p style="text-align: right;">PHONE: 504-827-7612</p> <p style="text-align: right;">REFERENCE DRAWINGS: A2.2</p>			

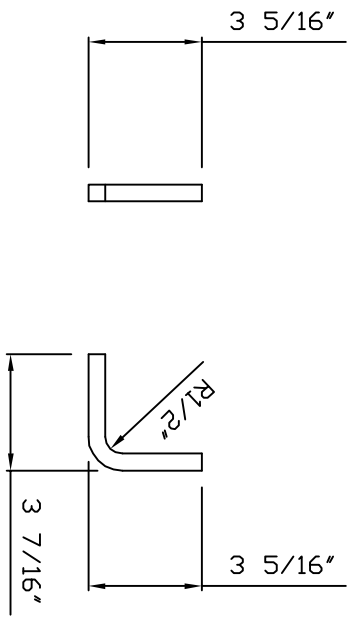


GRABRAIL SUPPORT - SQ BAR 1/2" : 10-REQD

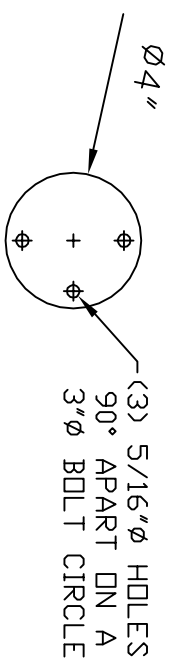

HANDRAIL BASE PLATE : 2-REQD

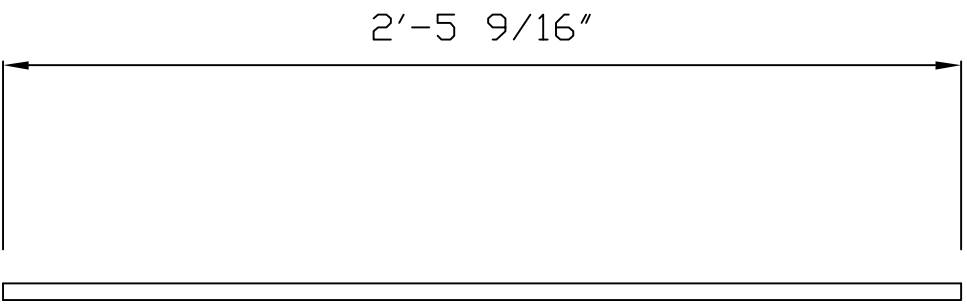

PICKET - SQ BAR 1/2" : 84-REQD

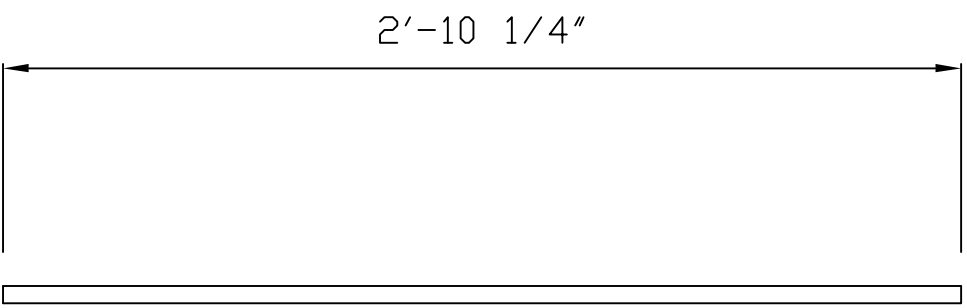

PICKET - SQ BAR 1/2" : 2-REQD

0		FOR APPROVAL		
REV	DESCRIPTION	BY	DATE	
<p style="text-align: center;"><b>RLC SMITH SERVICES LLC</b>          31155 VERNON TALLEY RD.          BUSH, LA 70431          PHONE: 504-827-7612</p>				
PROJECT: ST. TAMMANY FIRE PROTECTION DISTRICT NO. 1 MULTIPURPOSE BLD. STAIR		REFERENCE DRAWINGS: A22		
LOCATION: SLIDELL, LA				
SCALE: -	DRAWN BY: TL	DATE: 8/14	CHECKED BY:	REV: 0
FILE NAME: RLC-14-01				