

**DAMMON
ENGINEERING, INC.**

CHIEF ENGINEER
EMMETT
DAMMON, P.E.

CHIEF ARCHITECT
ROBERT
WILTSE

1095 FLORIDA AVENUE
SLIDELL, LA. 70458
OFFICE: 985-649-5832
FAX: 985-641-5950

WEBSITE:
WWW.DAMMONENGINEERING.COM

EMAIL:
DAMMONENG@BELLSOUTH.NET

ARCHITECTURE

ENGINEERING

STUDIES

PLANNING

INVESTIGATION

EXPERT WITNESS

OFFICE &
WAREHOUSE
EXPANSION &
RENOVATION

PATTERSON
DENTAL SUPPLY
107 MALLARD ST.
SAINT ROSE, LA
70087

EXISTING
FLOOR
DEMOLITION
PLAN

REV:

SCALE: AS NOTED


JOB#: 2076

DATE: 11-05-10

SHEET 2

D-1

OF 11

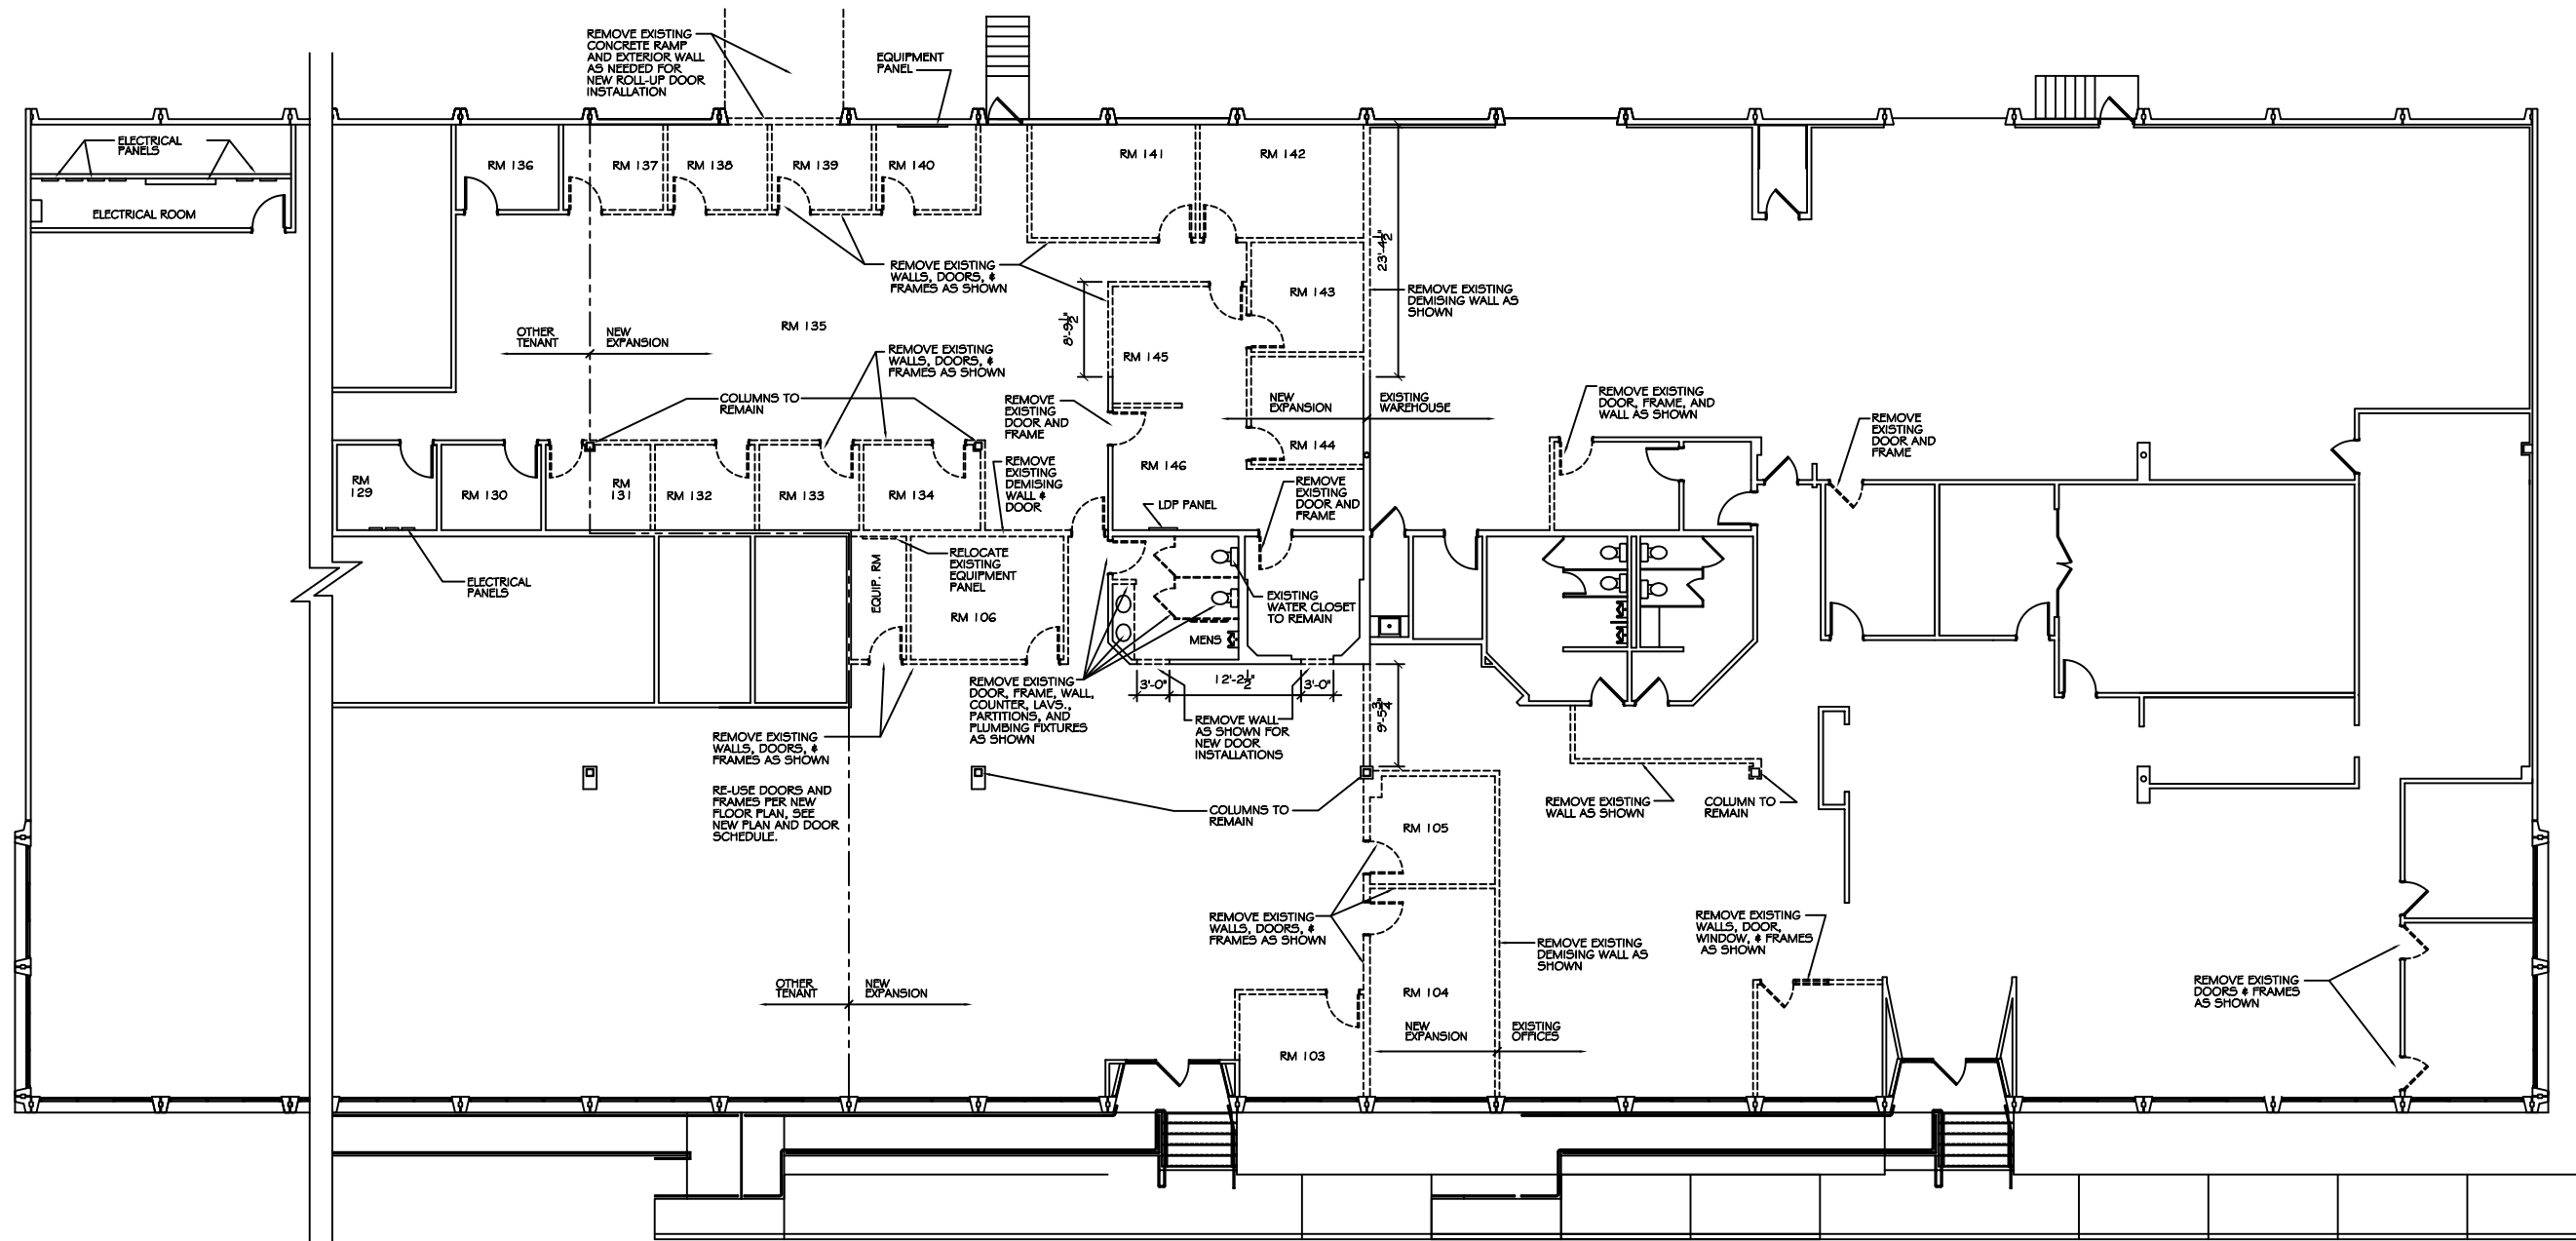

FLOOR DEMOLITION PLAN

SCALE: 1/8" = 1'-0"

LEGEND

- ===== EXISTING TO REMAIN
- DEMO WORK

PRELIMINARY (NOT FOR CONSTRUCTION)