

**DAMMON ENGINEERING, INC.**

CHIEF ENGINEER  
EMMETT DAMMON, P.E.

CHIEF ARCHITECT  
ROBERT WILTSE

1095 FLORIDA AVENUE  
SLIDELL, LA. 70458  
OFFICE: 985-649-5832  
FAX: 985-641-5950

WEBSITE:  
WWW.DAMMONENGINEERING.COM

EMAIL:  
DAMMONENG@BELLSOUTH.NET

- ARCHITECTURE
- ENGINEERING
- STUDIES
- PLANNING
- INVESTIGATION
- EXPERT WITNESS

PATTERSON  
DENTAL  
OFFICE  
RENOVATION

EXISTING  
FLOOR  
DEMOLITION  
PLAN

REV:

SCALE: AS NOTED


JOB#: 2076

DATE: 08-18-10

SHEET

**D-1**

OF

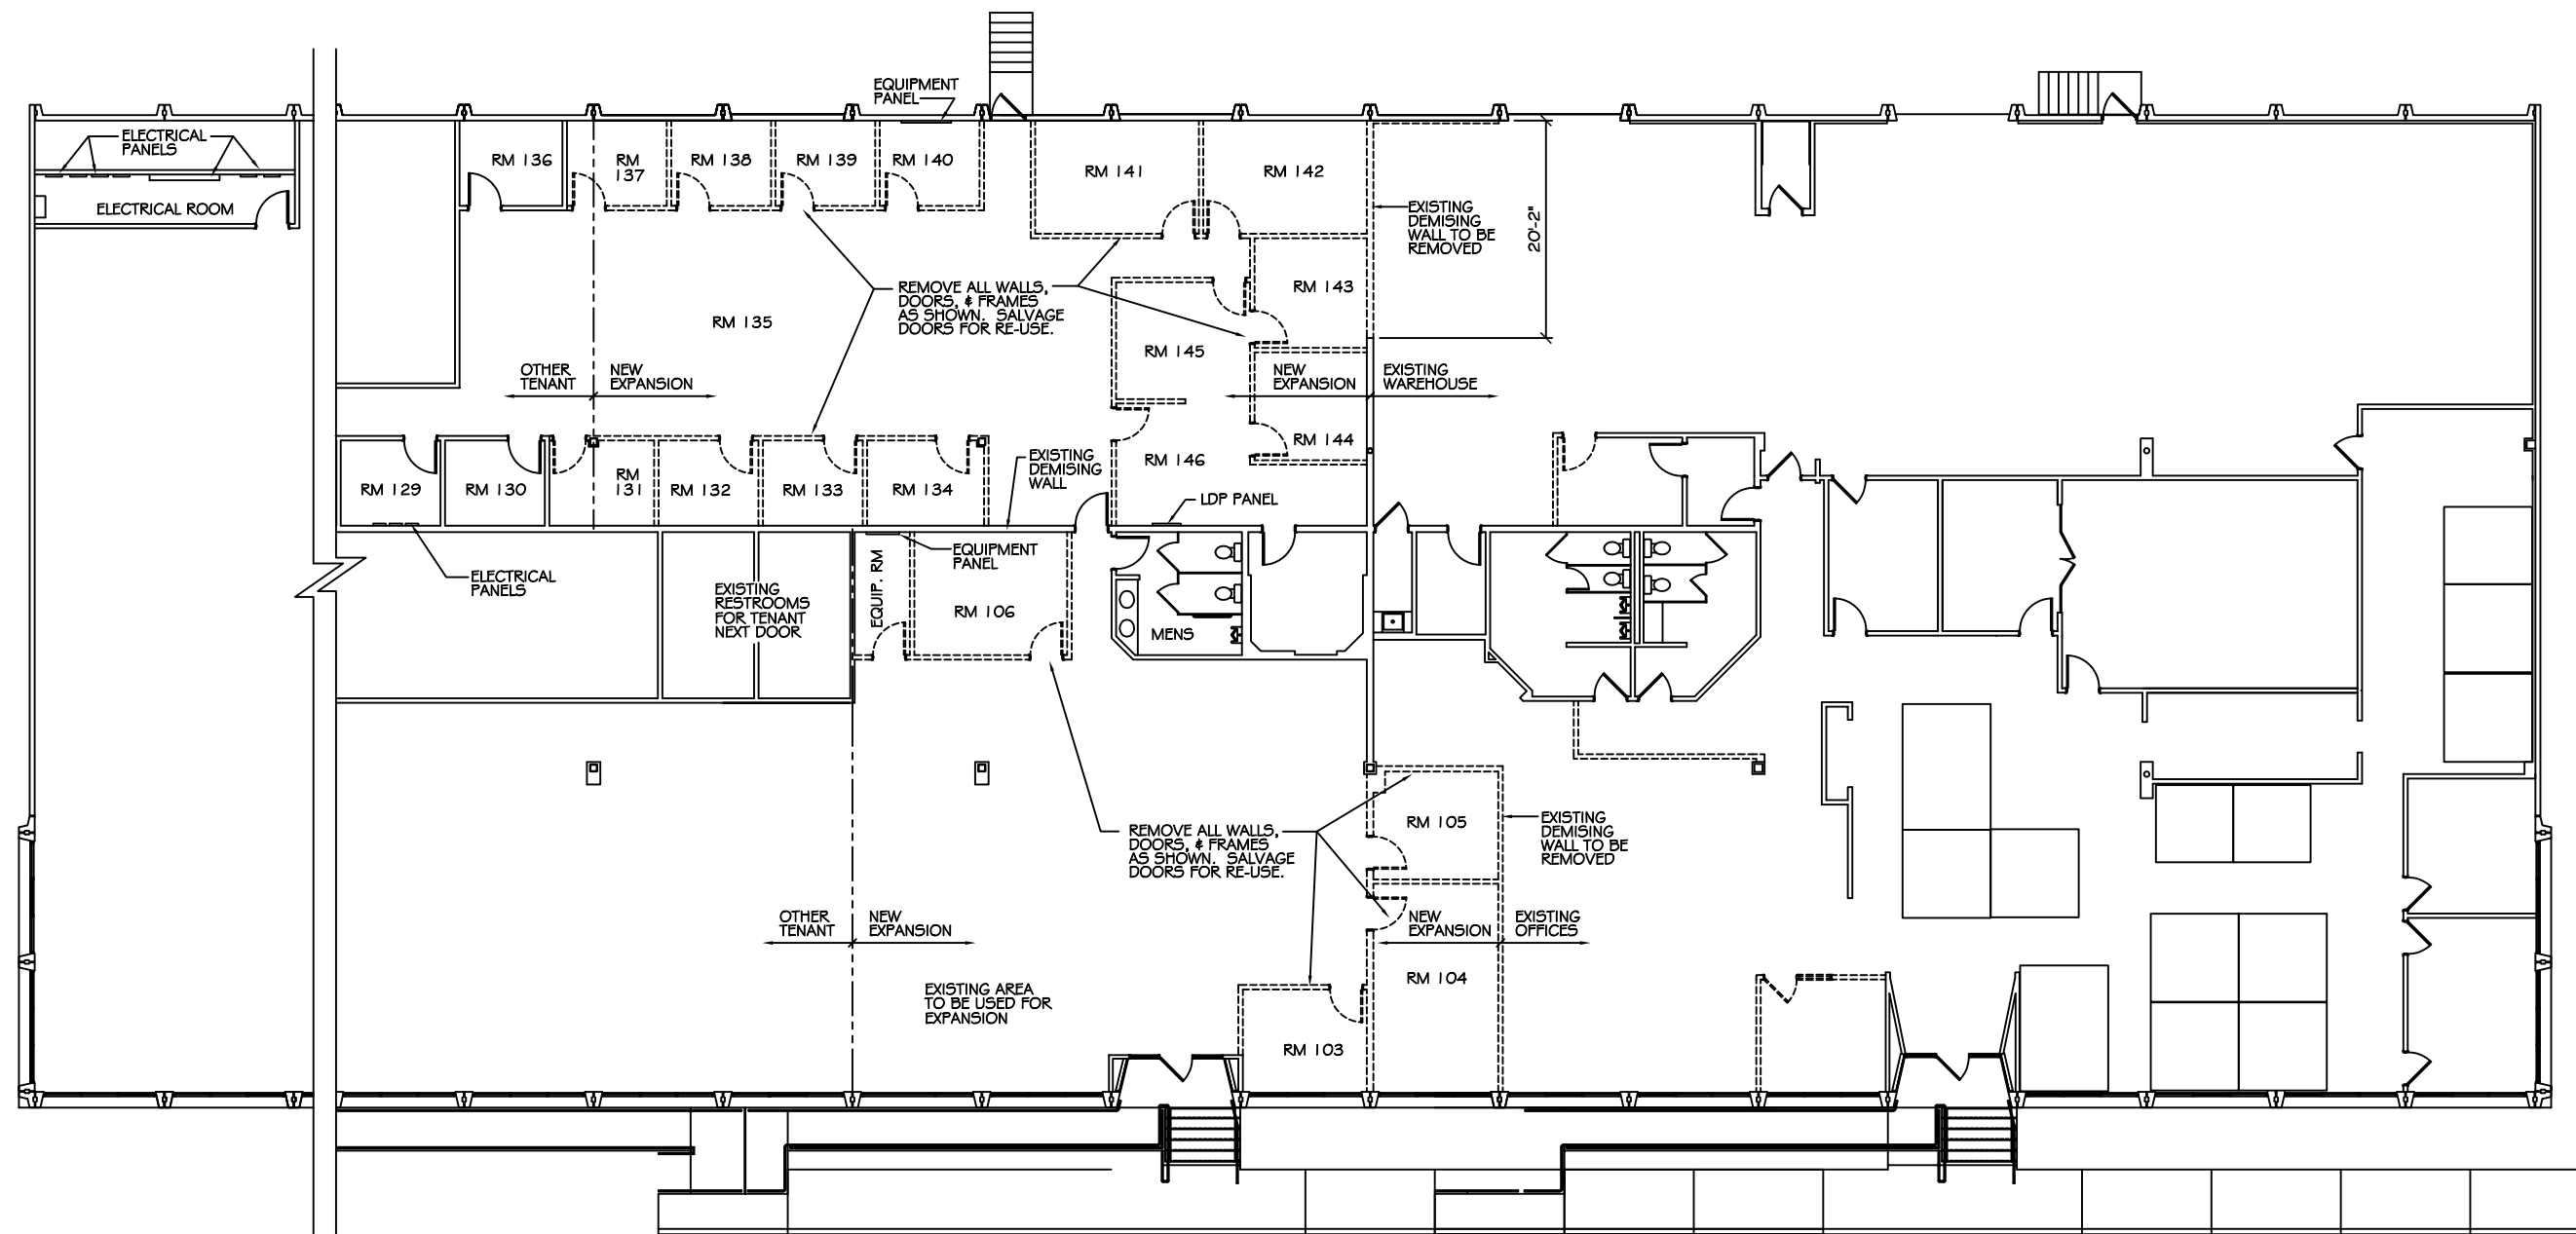

**FLOOR DEMOLITION PLAN**  
SCALE: 1/8" = 1'-0"

**LEGEND**

----- TO BE DEMOLISHED

PRELIMINARY (NOT FOR CONSTRUCTION)