


NOTE:
ALWAYS PLANT EQUAL TO OR ABOVE GROUND 1'-2".

PREPARED SOIL
OAK STAKE
BERM
TREE WRAPPING
1/2" RUBBER HOSE
SAUCER


TYPICAL TREE PLANTING DETAIL

N.T.S.

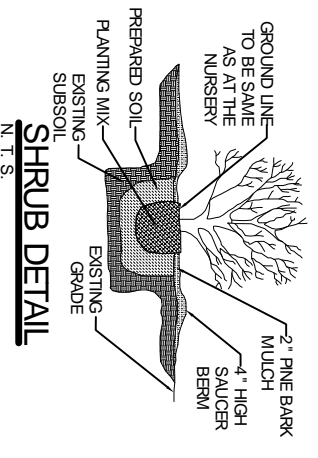


SHRUB DETAIL

N.T.S.

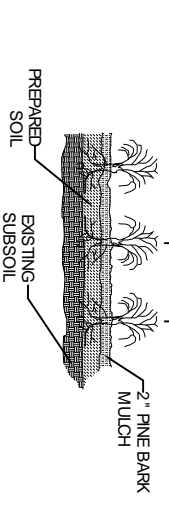


GROUND COVER DETAIL

N.T.S.

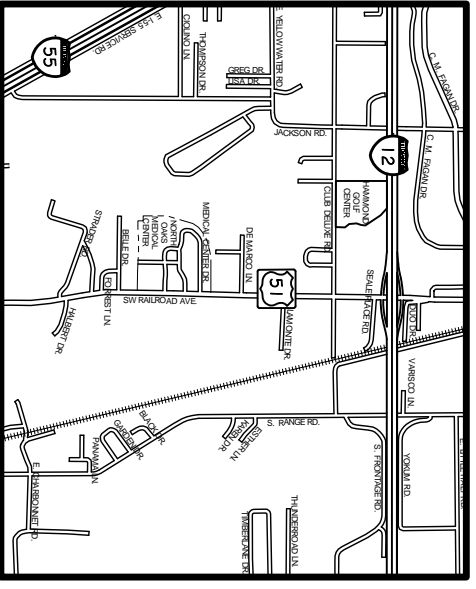

VICINITY MAP

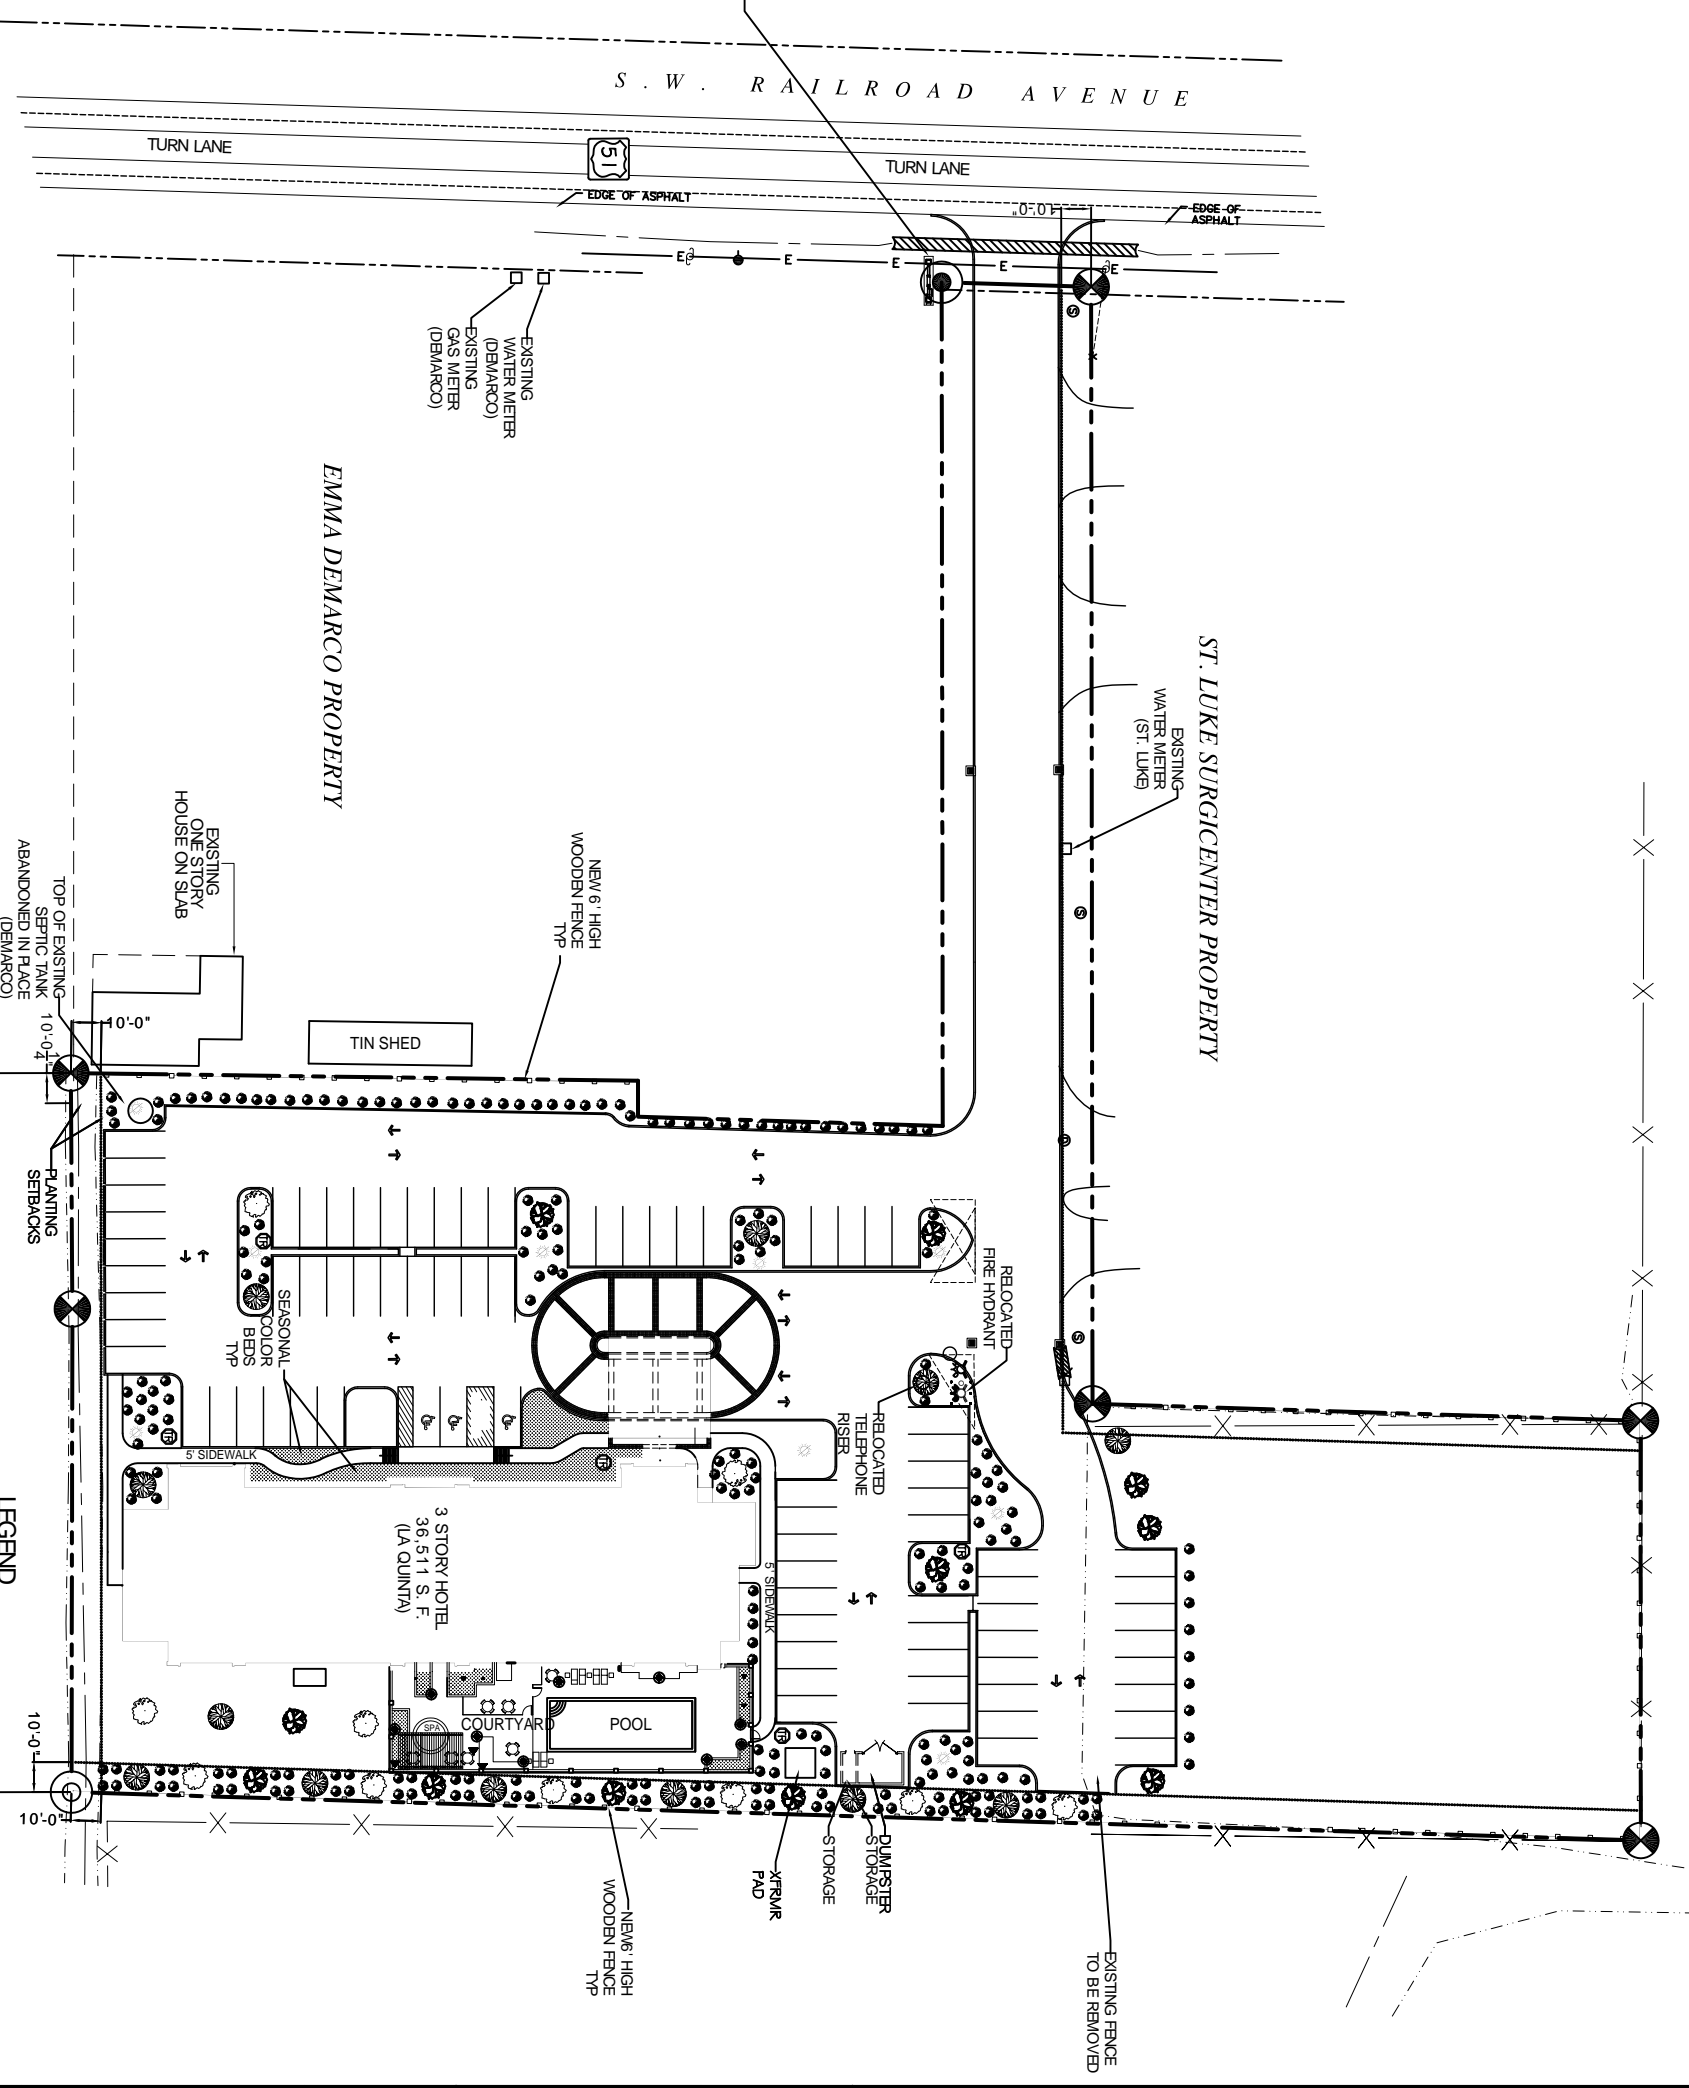

LANDSCAPING PLAN


SCALE: 1"=30'-0"



NOTE:
PROVIDE IMPERVIOUS MEMBRANE TO BUILDING AND COURTYARD SLABS FACING LANDSCAPING AREAS.

LEGEND

- - CREPE MYRTLE
- - SHUMARD OAK
- - LARGE CAMBELLIA
- - HORN BEAM
- - SHRUB
- - SEASONAL COLOR BED
- - NEW STORM DRAIN
- ⊕ - TRASH RECEPTACLE
- - CENTERLINE OF ROAD
- - PROPERTY LINE
- - NEW BUILDING
- - EXISTING FENCE LINE
- - NEW FENCE LINE
- - SETBACK LINE

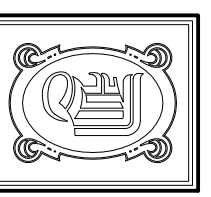

DAMMON ENGINEERING, INC.

CHIEF ENGINEER
EMMETT DAMMON, P.E.
CHIEF ARCHITECT
ROBERT WILTSE

1095 FLORIDA AVENUE
SLIDELL, LA. 70458
OFFICE: 985-649-5832
FAX: 985-641-5950

WWW.DAMMONENGINEERING.COM
EMAIL: DAMMONENG@BLSOUTH.NET

ARCHITECTURE
ENGINEERING
STUDIES
PLANNING
INVESTIGATION
EXPERT WITNESS

LA QUINTA
INNS
AND
SUITES

DR.
EDUARDO
HERNANDEZ
U. S. HWY. 51
(S. W. RAILROAD AVE.)
HAMMOND, LA

LANDSCAPING PLAN

REV: 09-08-08 ab
SCALE: AS NOTED
JOB#: 1838
DATE: 03-06-08

SHEET

L-1

OF