

DAMMON
ENGINEERING, INC.

Architects & Engineers

Chief Architect: Kevin J. Kinchen, NCARB
Chief Engineer: Brian Metch, PE
554 Old Spanish Trail
Sulden, LA 70458

www.dammonengineering.com
info@dammonengineering.com
PH: 985.649.3832
F: 985.641.9590

[illegible]

SEAL:

**PRELIMINARY
NOT FOR
CONSTRUCTION**

NEW HOTEL & RESTAURANT FOR
SPORTSMANSLU
LOT 41 LA WYAT
HACKBERRY, LA 70645

DRAWN BY:	2141	DATE:	MAY 21, 2015	DATE WHEN DRAWING AND SPECIFICATIONS GIVEN AND APPROVED IN WRITTEN FORM:
CHECKED BY:	KJK		KJK	DATE WHEN DRAWING AND SPECIFICATIONS GIVEN AND APPROVED IN WRITTEN FORM:


THIS DRAWING AND SPECIFICATIONS ARE THE PROPERTY OF THE ARCHITECT AND ARE NOT TO BE REPRODUCED OR COPIED IN ANY MANNER WITHOUT THE WRITTEN PERMISSION OF THE ARCHITECT. THE ARCHITECT ASSUMES NO RESPONSIBILITY FOR THE ACCURACY OF THE INFORMATION PROVIDED BY THE CLIENT OR FOR THE RESULTS OF ANY CONSTRUCTION BASED ON THIS DRAWING. THE ARCHITECT'S RESPONSIBILITY IS LIMITED TO THE DESIGN AND CONSTRUCTION OF THE PROJECT AS SHOWN ON THIS DRAWING.

SHEET TITLE:
BUILDING SECTIONS


DRAWING NUMBER:

A301


SHEET No: 00 of #

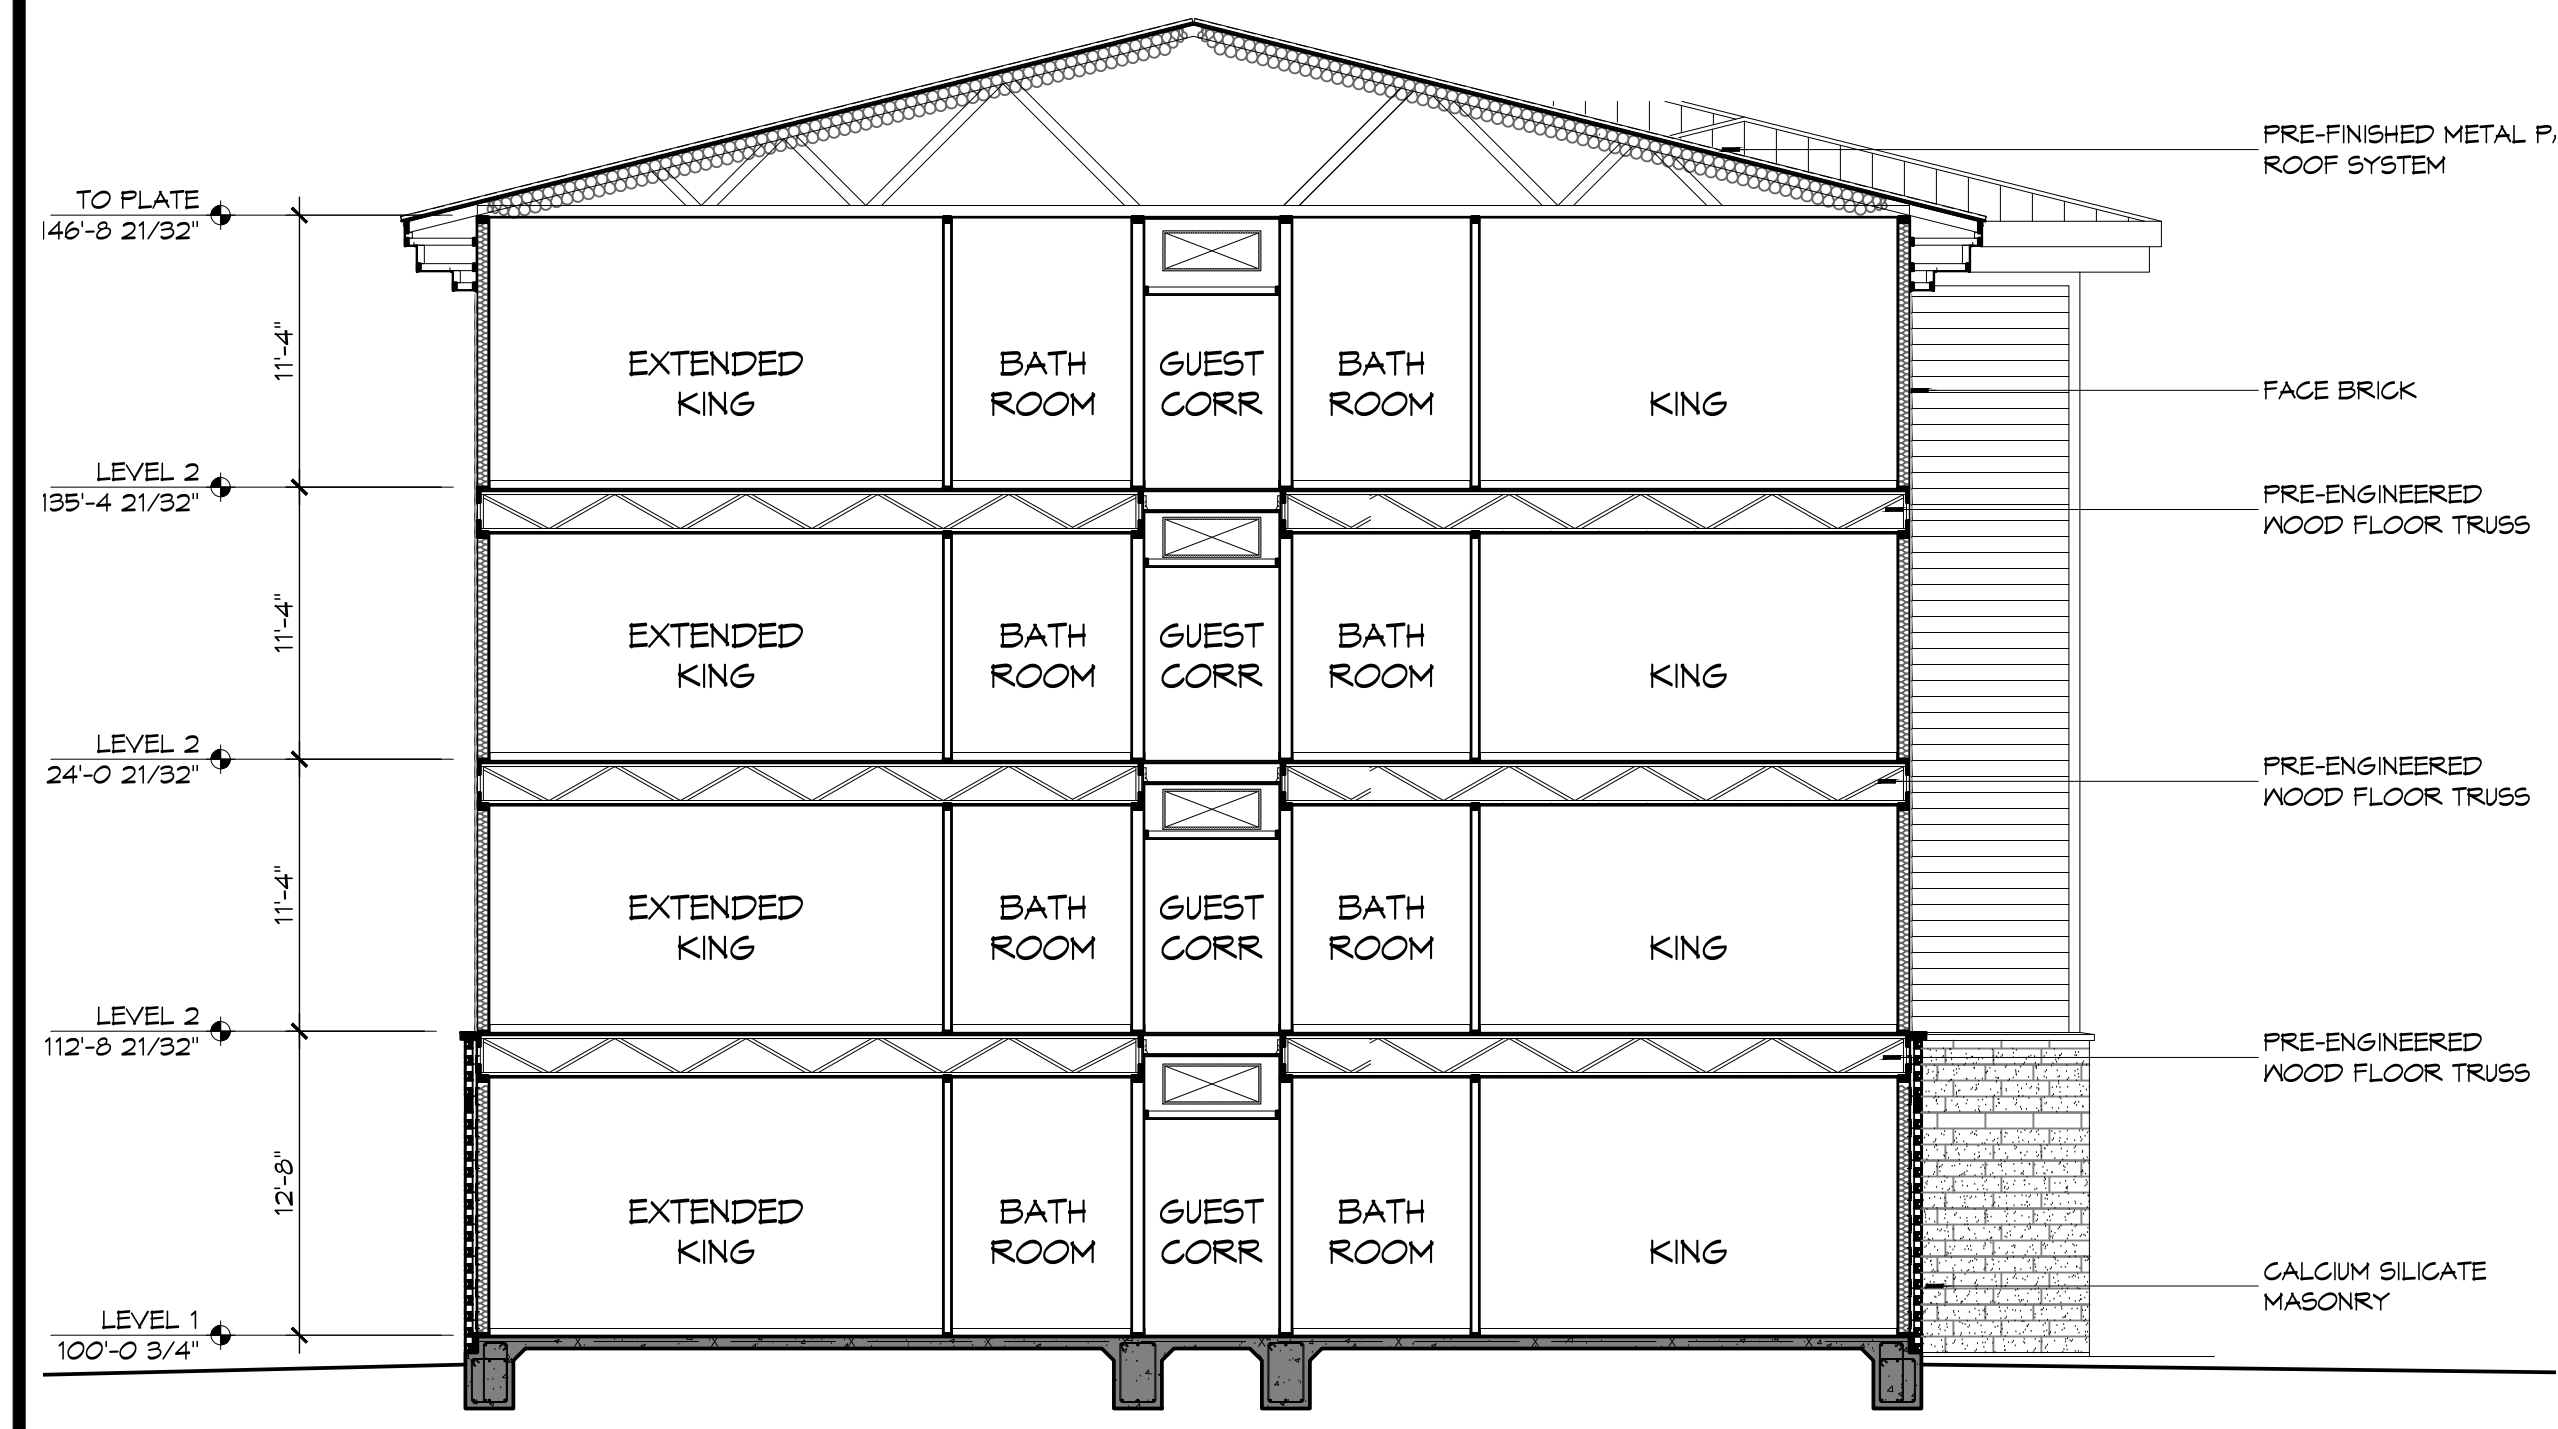

3 BUILDING SECTION

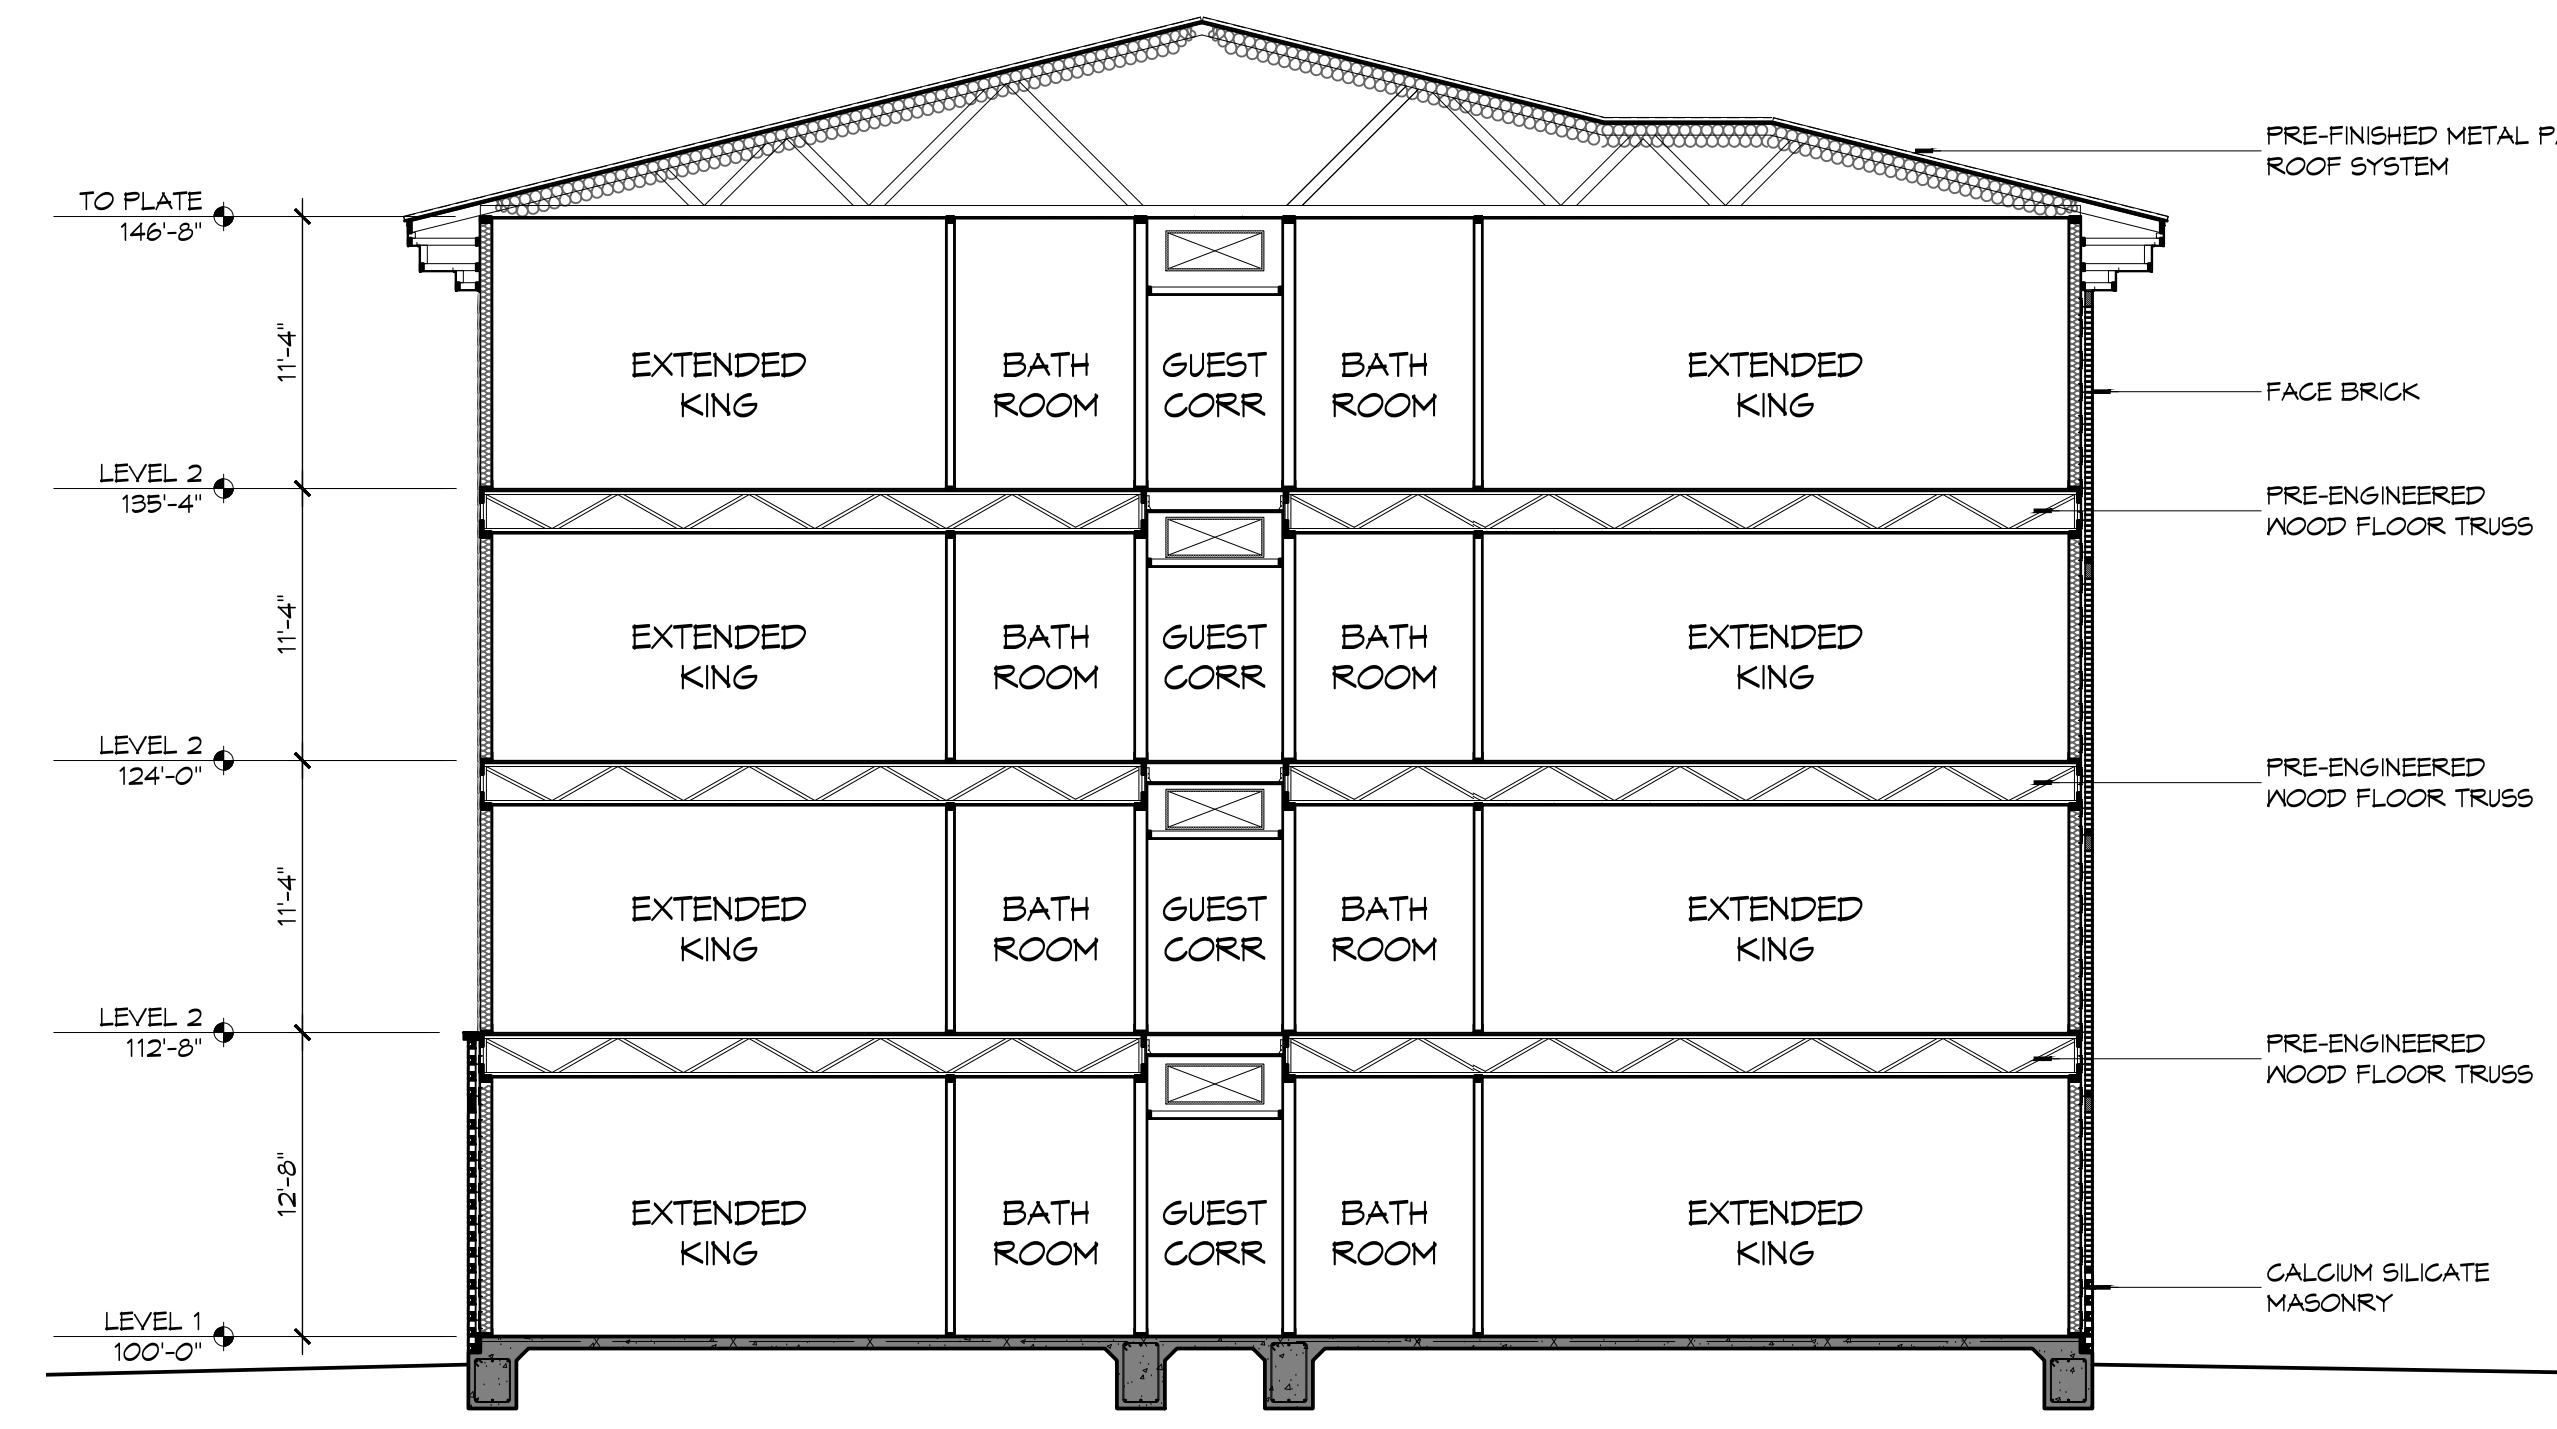

2 BUILDING SECTION

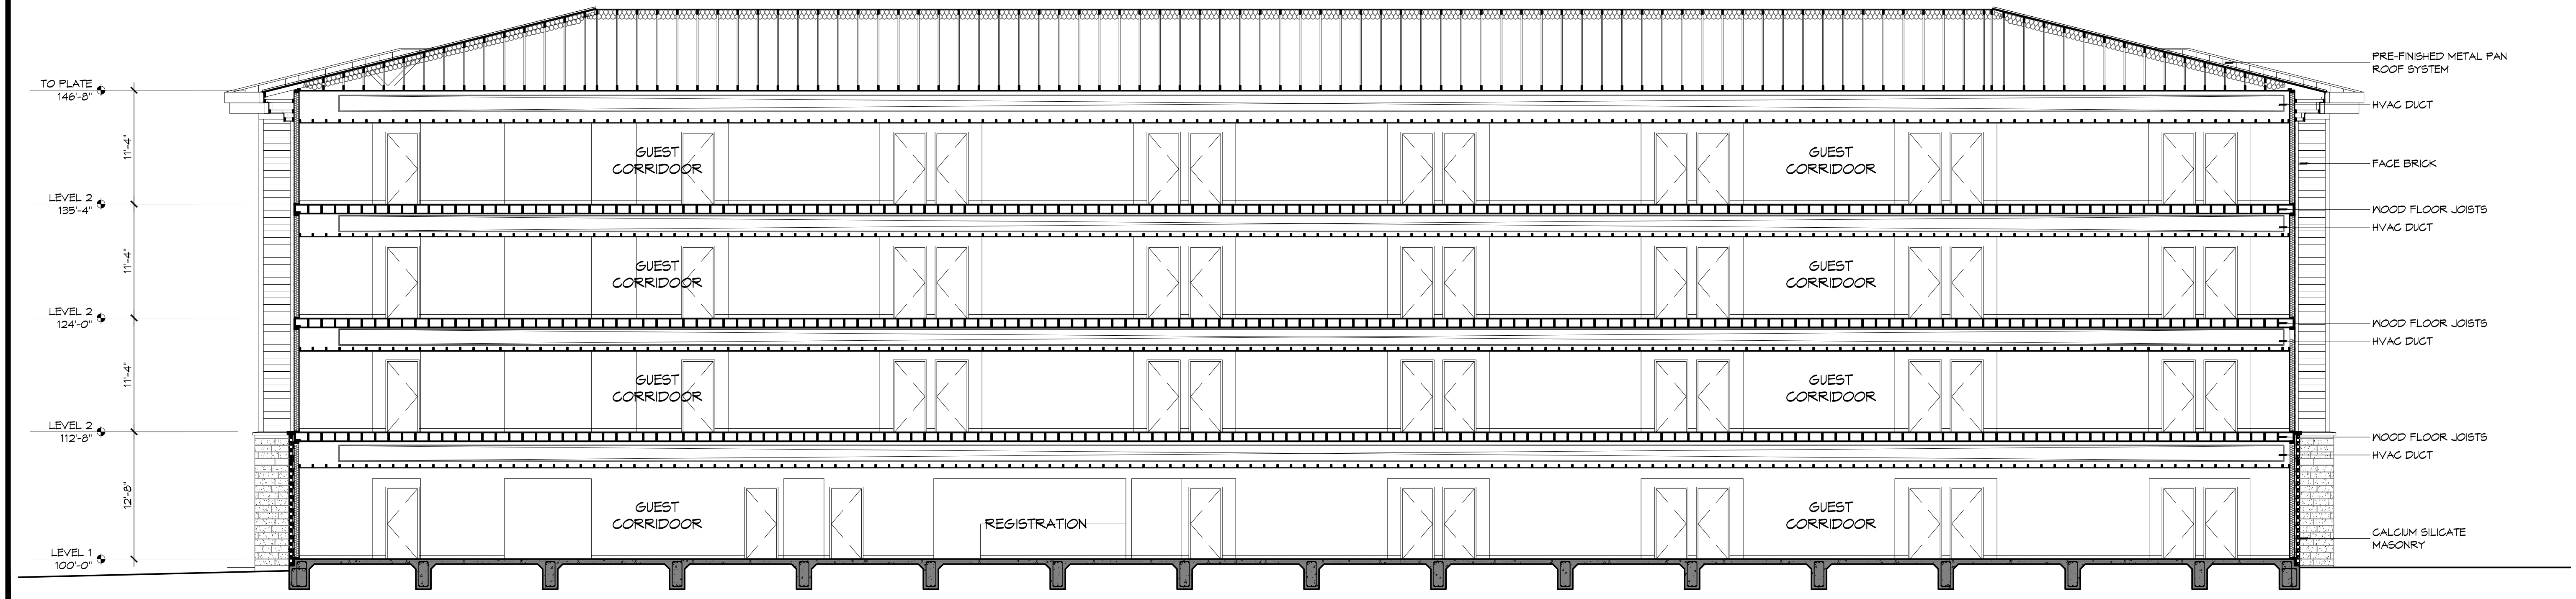

1 BUILDING SECTION