



RIGHT SIDE ELEVATION  
SCALE: 1/8" = 1'-0"

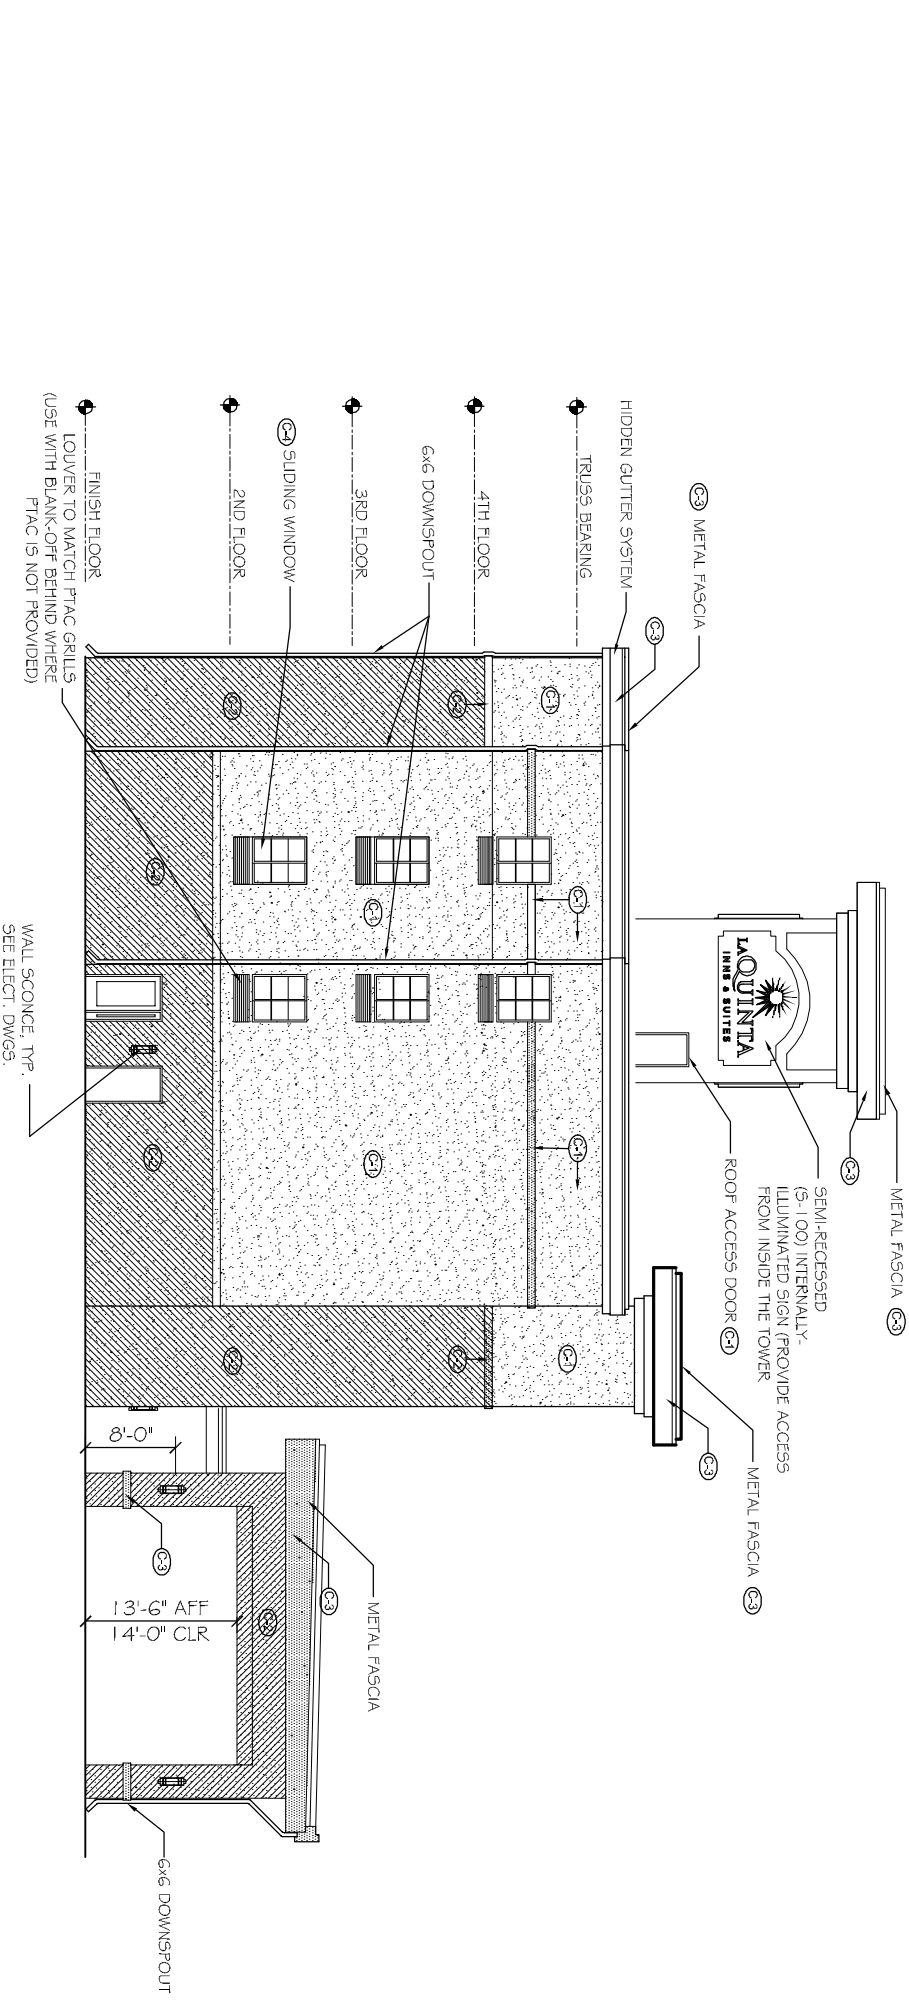

LEFT SIDE ELEVATION  
SCALE: 1/8" = 1'-0"

COLOR SCHEDULE	
	C-1 EFS (FINE SAND TEXTURE) SW-6387 - COMPATIBLE CREAM
	C-2 EFS (FINE SAND TEXTURE) SW-6374 - TORCHLIGHT
	C-3 EFS (LIMESTONE TEXTURE) PAINTED METAL AWNINGS, AND PREFAB. BALCONY SW-0055 - LIGHT FRENCH GRAY
	C-4 ALUMINUM (WINDOWS, STOREFRONT, & PTAC GRILLS) - WHITE

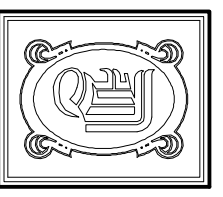

**DAMMON**  
ENGINEERING, INC.  
CHIEF ENGINEER  
EMMETT  
DAMMON, P.E.  
CHIEF ARCHITECT  
ROBERT  
WILTSE

554 OLD SPANISH TRAIL  
SLIDELL, LA. 70458  
OFFICE: 985-649-5832  
FAX: 985-641-5950  
WWW.DAMMONENGINEERING.COM  
EMAIL: DAMMONENG@BELLSOUTH.NET

ARCHITECTURE  
ENGINEERING  
STUDIES  
PLANNING  
INVESTIGATION  
EXPERT WITNESS

LA QUINTA  
INN & SUITES

SPORTSMAN PARK  
LOT 14  
CABLEAS PARKWAY  
GONZALES  
LOUISIANA

LEFT  
& RIGHT  
ELEVATIONS

REV:
SCALE: AS NOTED
JOB#: 2141
DATE: 07-03-12
SHEET 9
A-4
OF 36