



RIGHT SIDE ELEVATION
SCALE: 1/8"=1'-0"

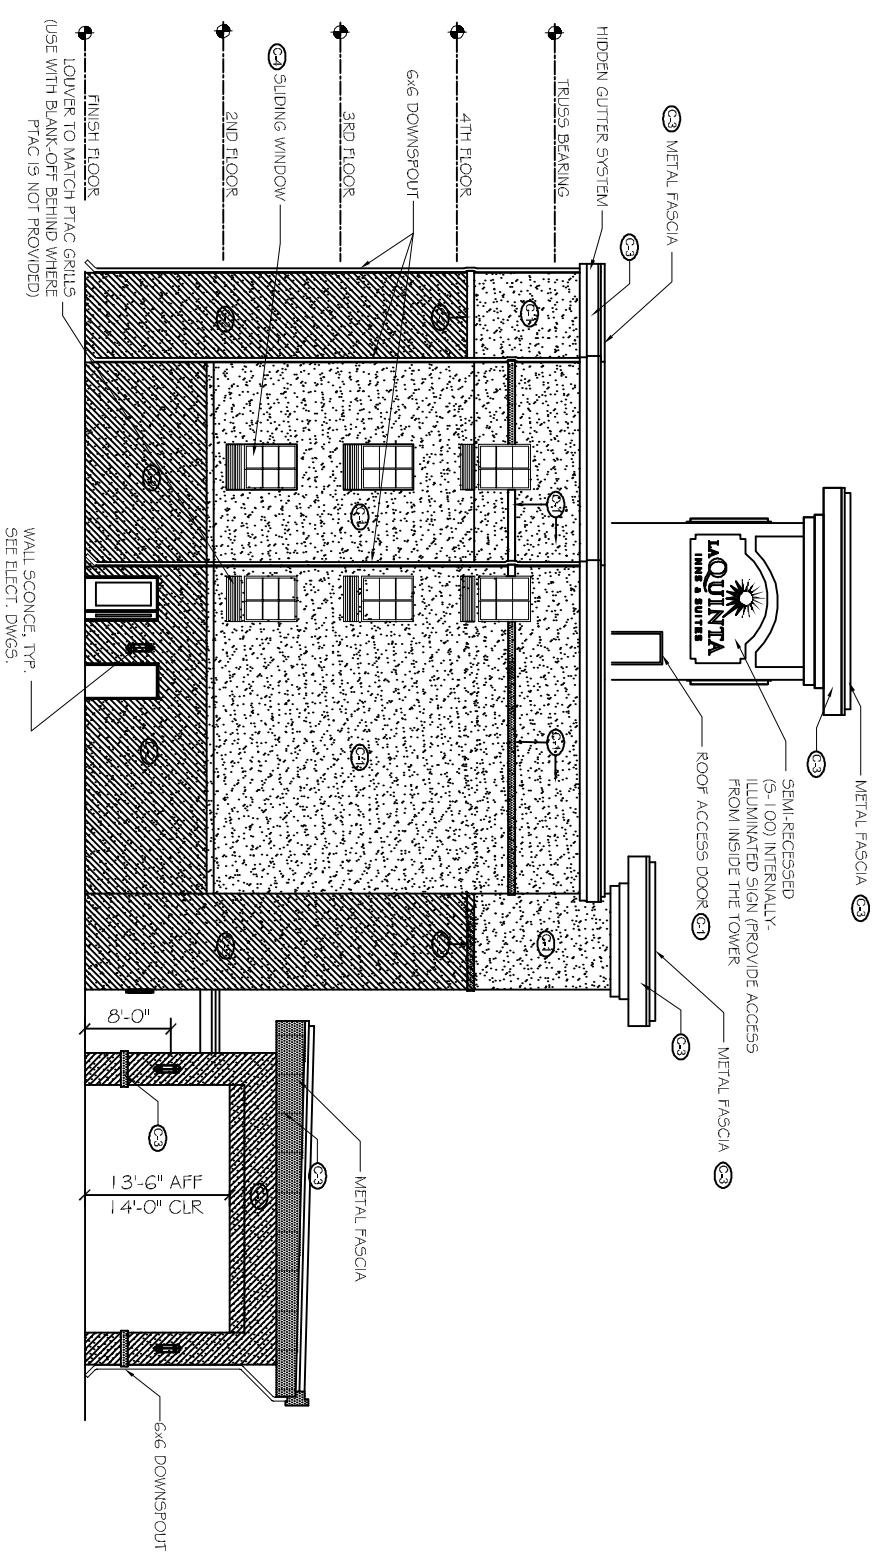

LEFT SIDE ELEVATION
SCALE: 1/8"=1'-0"

COLOR SCHEDULE	
(C-1)	EIFS (FINE SAND TEXTURE) SW-6387 - COMPATIBLE CREAM
(C-2)	EIFS (FINE SAND TEXTURE) SW-6374 - TORCHLIGHT
(C-3)	EIFS (LIMESTONE TEXTURE) PAINTED METAL AWNING, AND PREFAB. BALCONY SW-0055 - LIGHT FRENCH GRAY
(C-4)	ALUMINUM (WINDOWS, STOREFRONT, & PTAC GRILLS) - WHITE

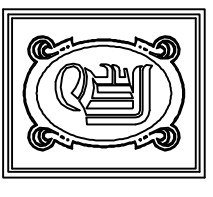

DAMMON
ENGINEERING, INC.

CHIEF ENGINEER
EMMETT
DAMMON, P.E.
CHIEF ARCHITECT
ROBERT
WILTSE

554 OLD SPANISH TRAIL
SUDELL, LA. 70458
OFFICE: 985-649-5832
FAX: 985-641-5950

WEBSITE:
WWW.DAMMONENGINEERING.COM
EMAIL:
DAMMONENG@BELLSOUTH.NET

ARCHITECTURE
ENGINEERING
STUDIES
PLANNING
INVESTIGATION
EXPERT WITNESS

LA QUINTA
INN & SUITES

SPORTSMAN PARK
LOT 14
CABLEAS PARKWAY
GONZALES
LOUISIANA

LEFT
& RIGHT
ELEVATIONS

REV:

SCALE: AS NOTED

JOB#: 2141

DATE: 07-03-12

SHEET 9

A-4

OF 36