


**1** BACK ELEVATION  
A5 SCALE 1/8" = 1'-0"

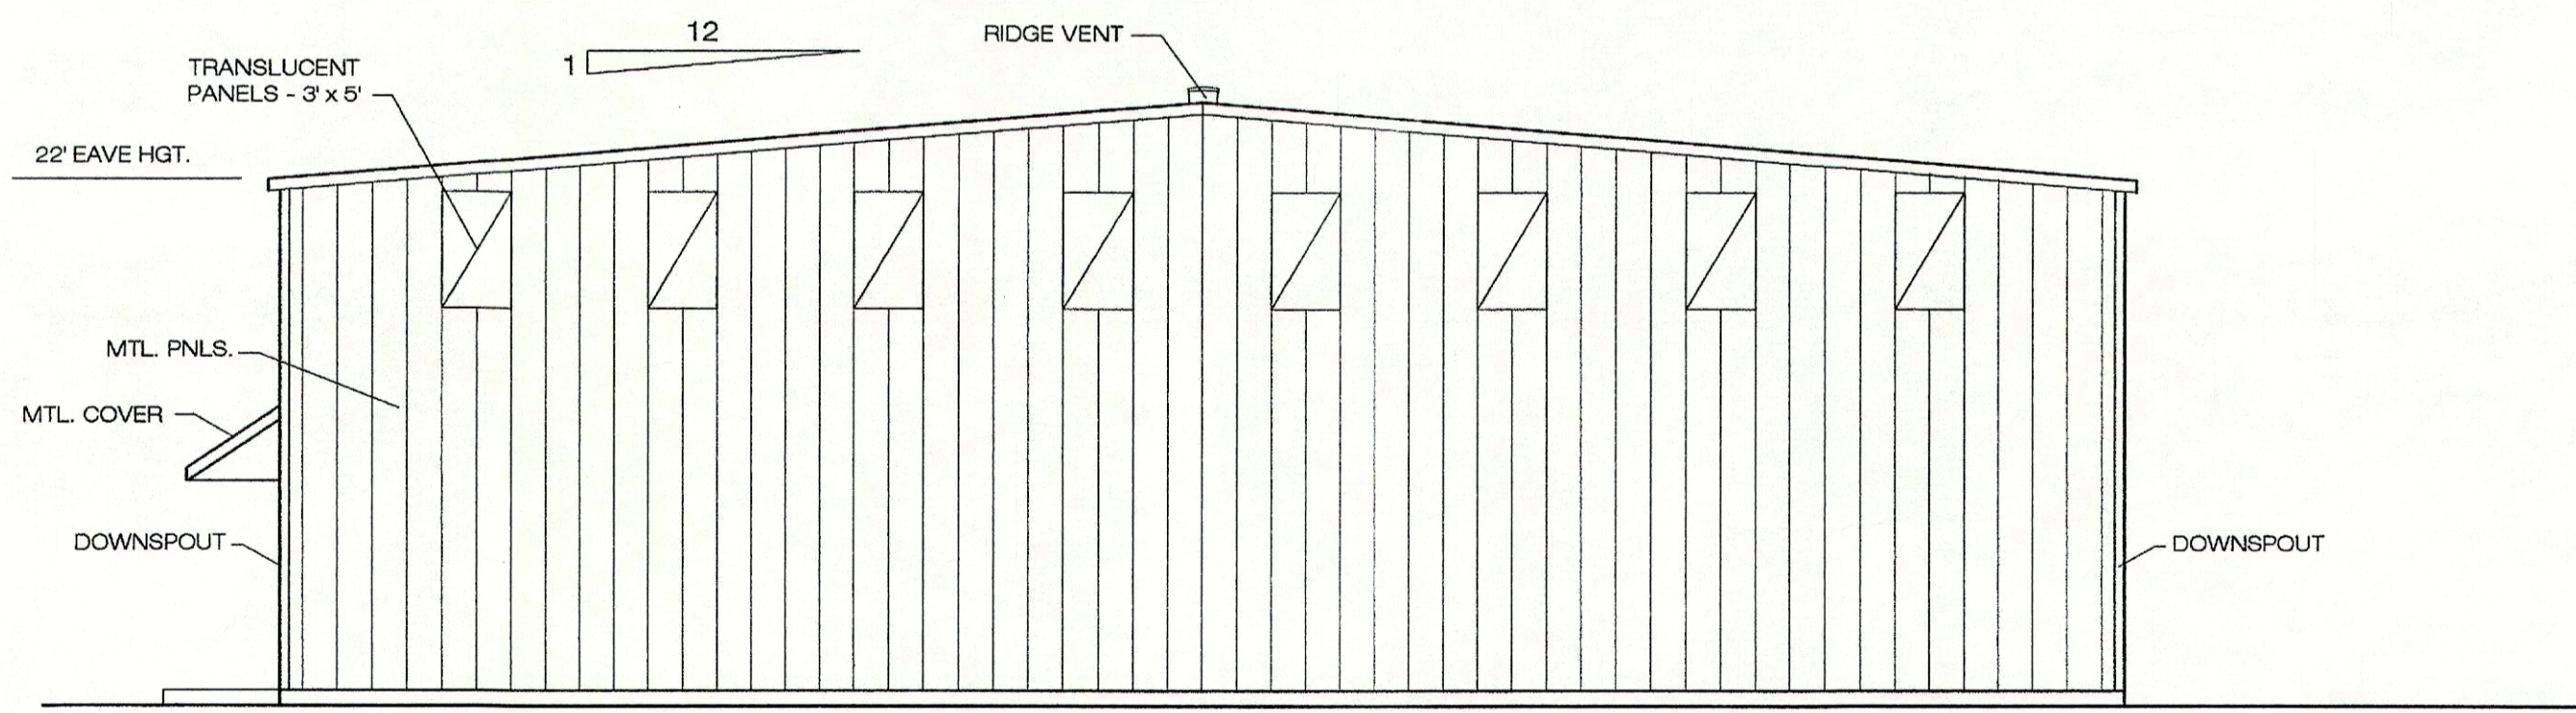

**2** SIDE ELEVATION  
A5 SCALE 1/8" = 1'-0"