


FIRST FLOOR DEMO PLAN
SCALE: 1/8" = 1'-0"

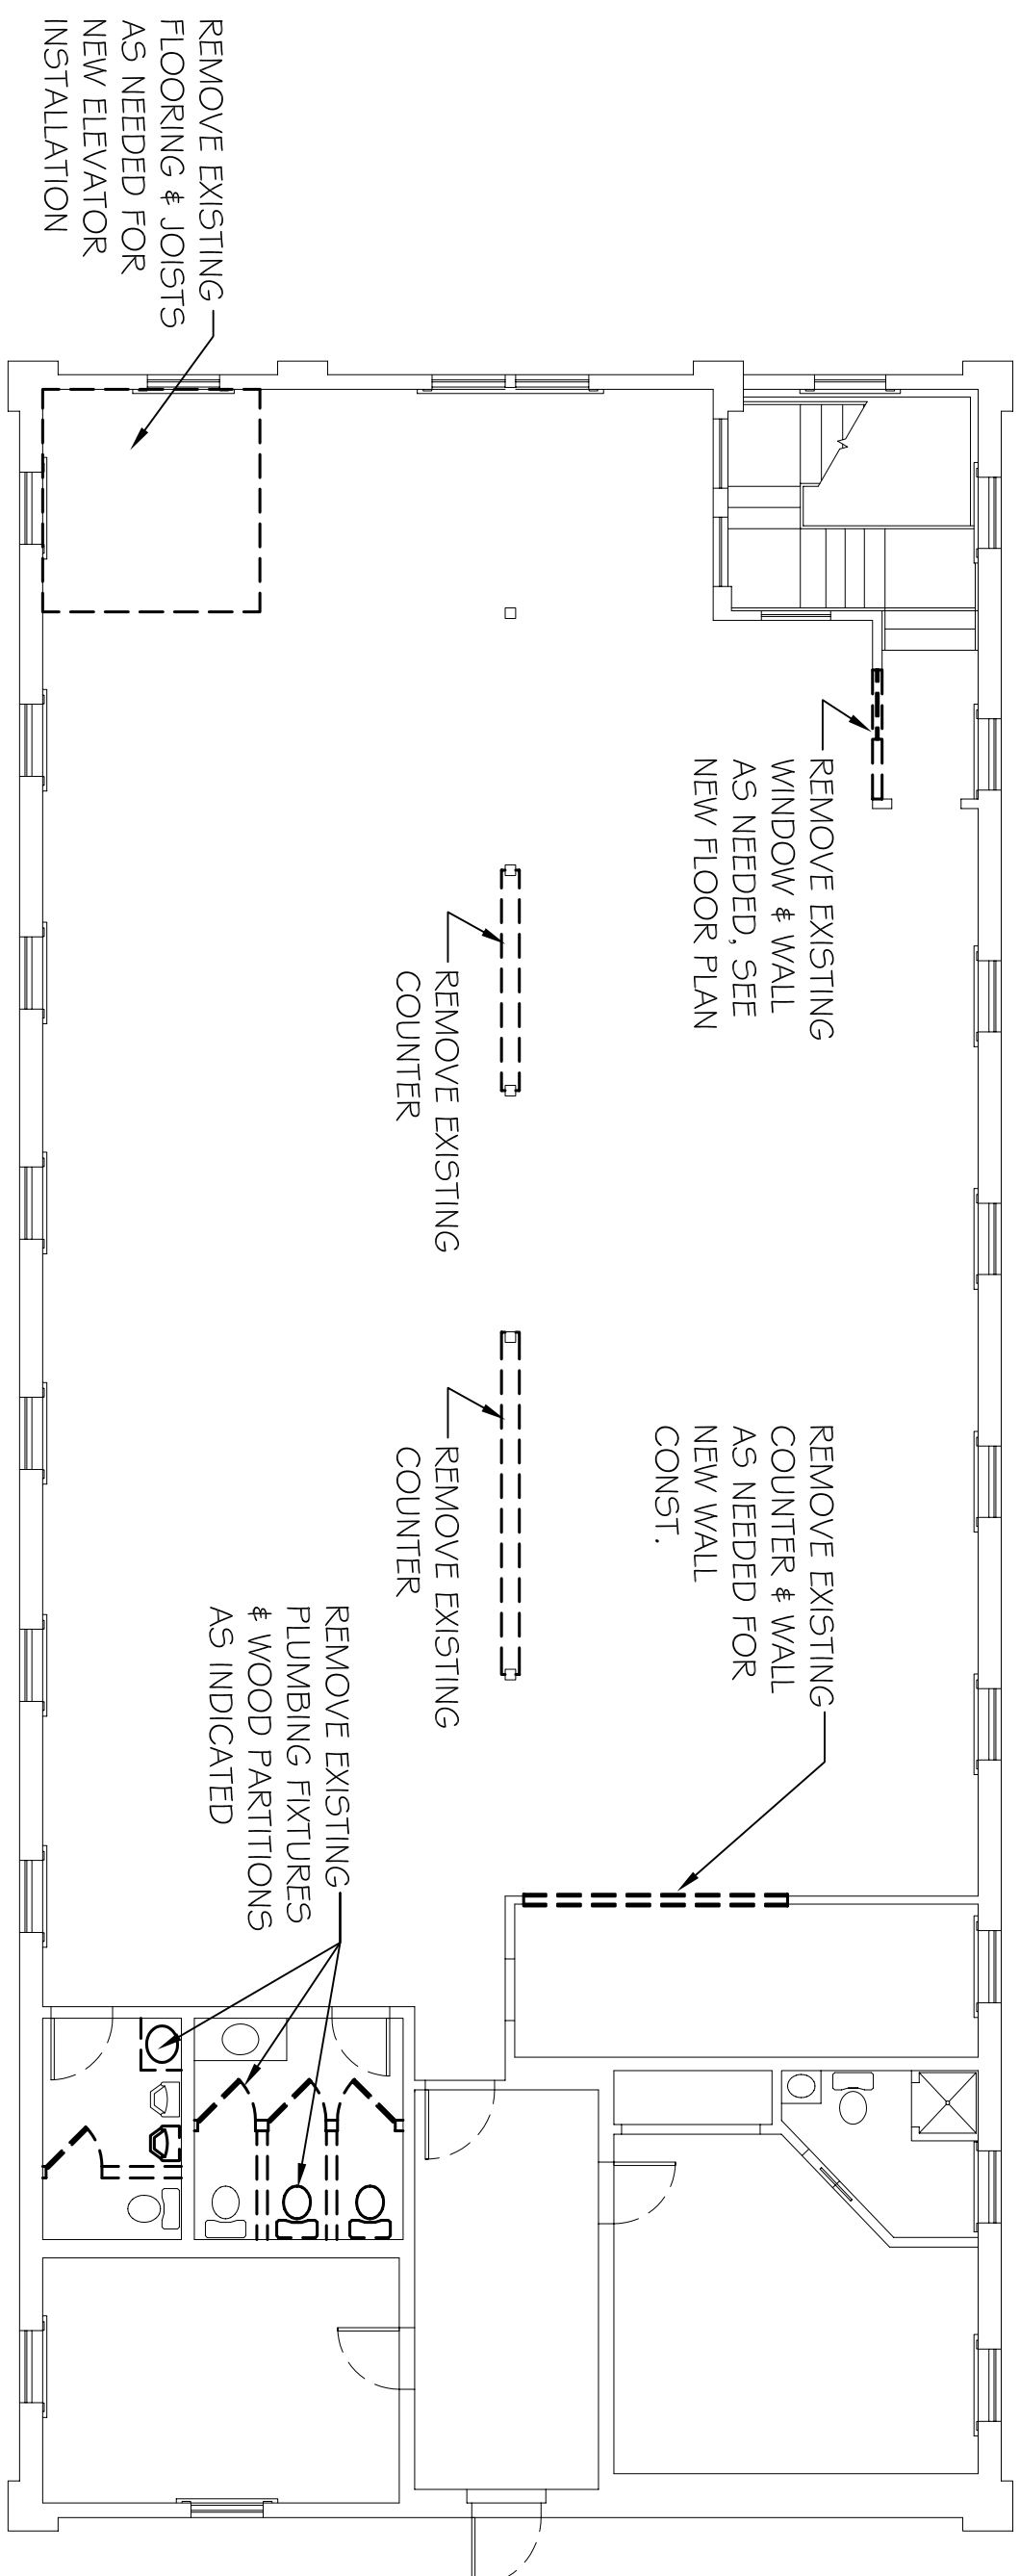

SECOND FLOOR DEMO PLAN
SCALE: 1/8" = 1'-0"



DAMMON
ENGINEERING, INC.
Architects & Engineers

**CHAMBER OF COMMERCE
OFFICE RENOVATION**

FRONT STREET
SLIDELL, LOUISIANA

JOB No:	DATE: 08-09-2013
DRAWN BY: JTL	CHECKED BY:

The above drawings and specifications, designs and arrangements represented hereby are and shall remain the property of Dammon Engineering, and no part thereof shall be copied, distributed for other use, or used in connection with any work or project other than the specific project for which they have been prepared and developed without written consent of Dammon Engineering. Visual contact with these drawings or specifications shall constitute conclusive evidence of acceptance of these reproductions.

CHIEF ENGINEER: EMMETT DAMMON, P.E.
CHIEF ARCHITECT: ROBERT WILTSE
554 OLD SPANISH TRAIL
SLIDELL, LA 70458
dammonengineering.com
dammoneng@bellsouth.net
PHONE: 985-649-5832
FAX: 985-641-5950

REVISIONS		DATE
#	DESCRIPTION	

DEMO
PLANS

SHEET No:

D-1