

**DAMMON**  
ENGINEERING, INC.

CHIEF ENGINEER  
EMMETT  
DAMMON, P.E.

CHIEF ARCHITECT  
ROBERT  
WILTSE

554 OLD SPANISH TRAIL  
SLIDELL, LA. 70458  
OFFICE: 985-649-5832  
FAX: 985-641-5950

WEBSITE:  
WWW.DAMMONENGINEERING.COM

EMAIL:  
DAMMONENG@BELL.SOUTHNET

ARCHITECTURE

ENGINEERING

STUDIES

PLANNING

INVESTIGATION

EXPERT WITNESS

"THE  
WOODLANDS"  
APARTMENTS  
CHALMETTE, LA

ROTCLO  
CONSULTANTS,  
INCORPORATED  
894 ROBERT BLVD.  
SLIDELL, LA

POOL  
SECTIONS



REV:

SCALE: AS NOTED


JOB#: 2103A

DATE: 04-15-11


SHEET

S-3

OF

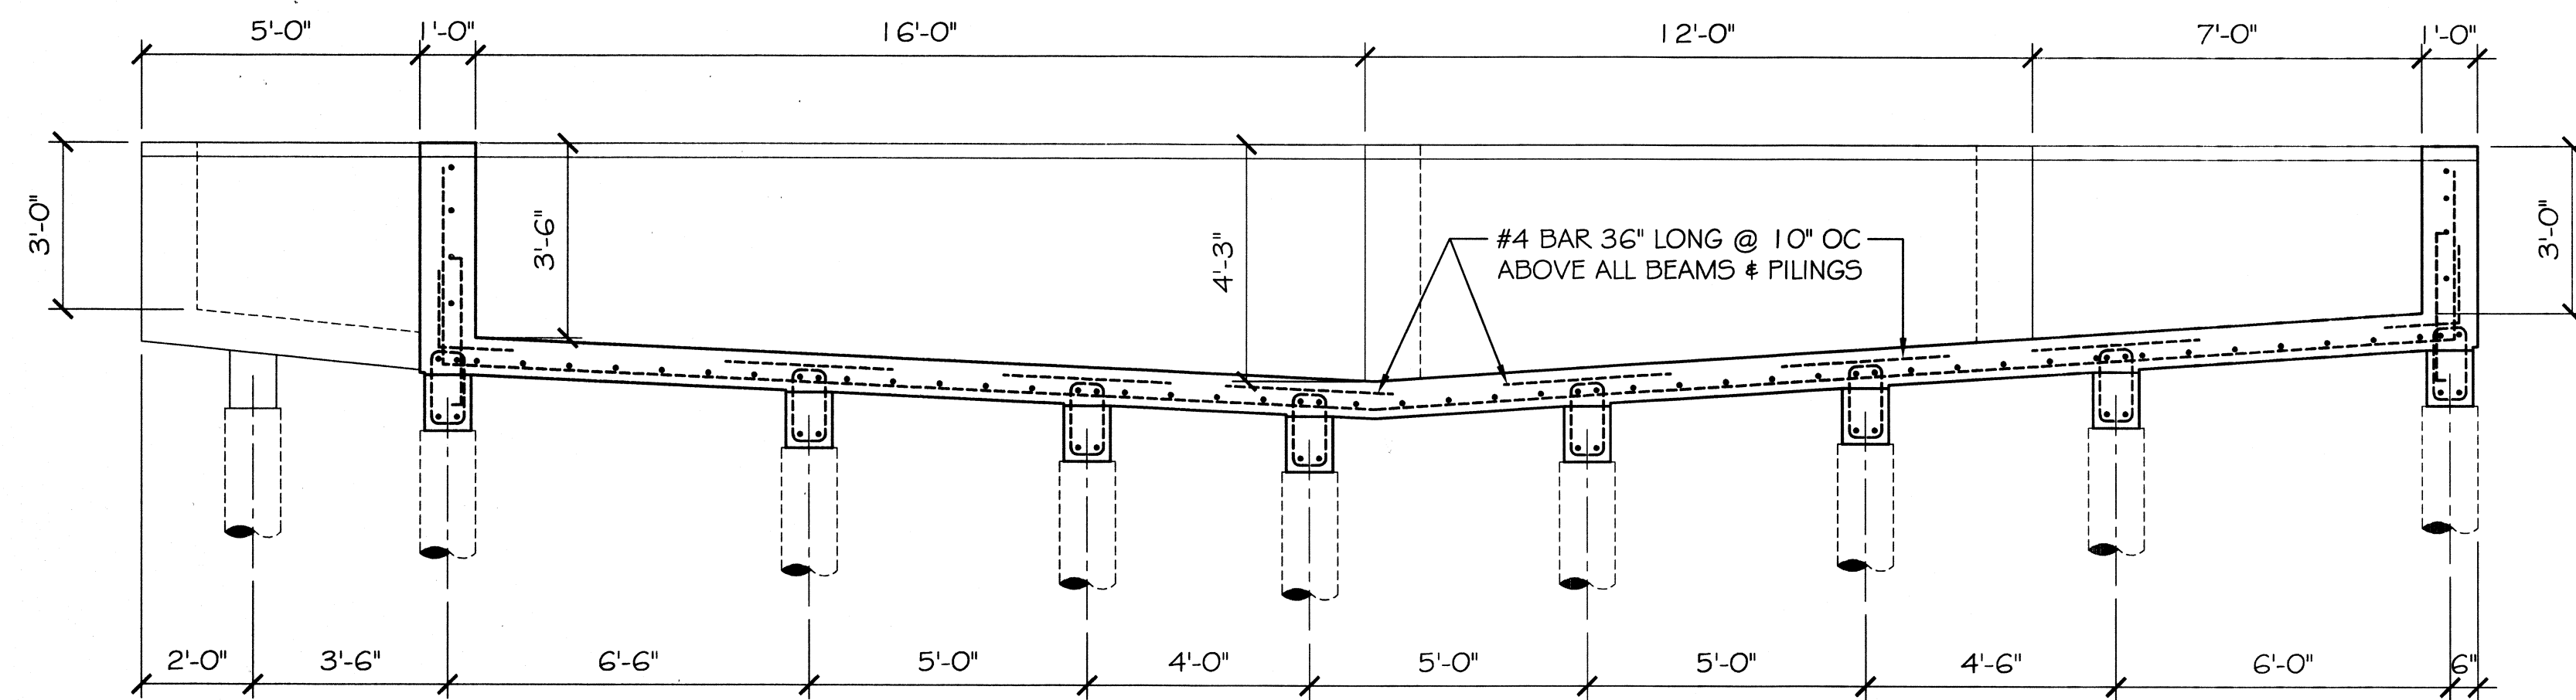

POOL CROSS-SECTION 1  
SCALE: 3/8"=1'

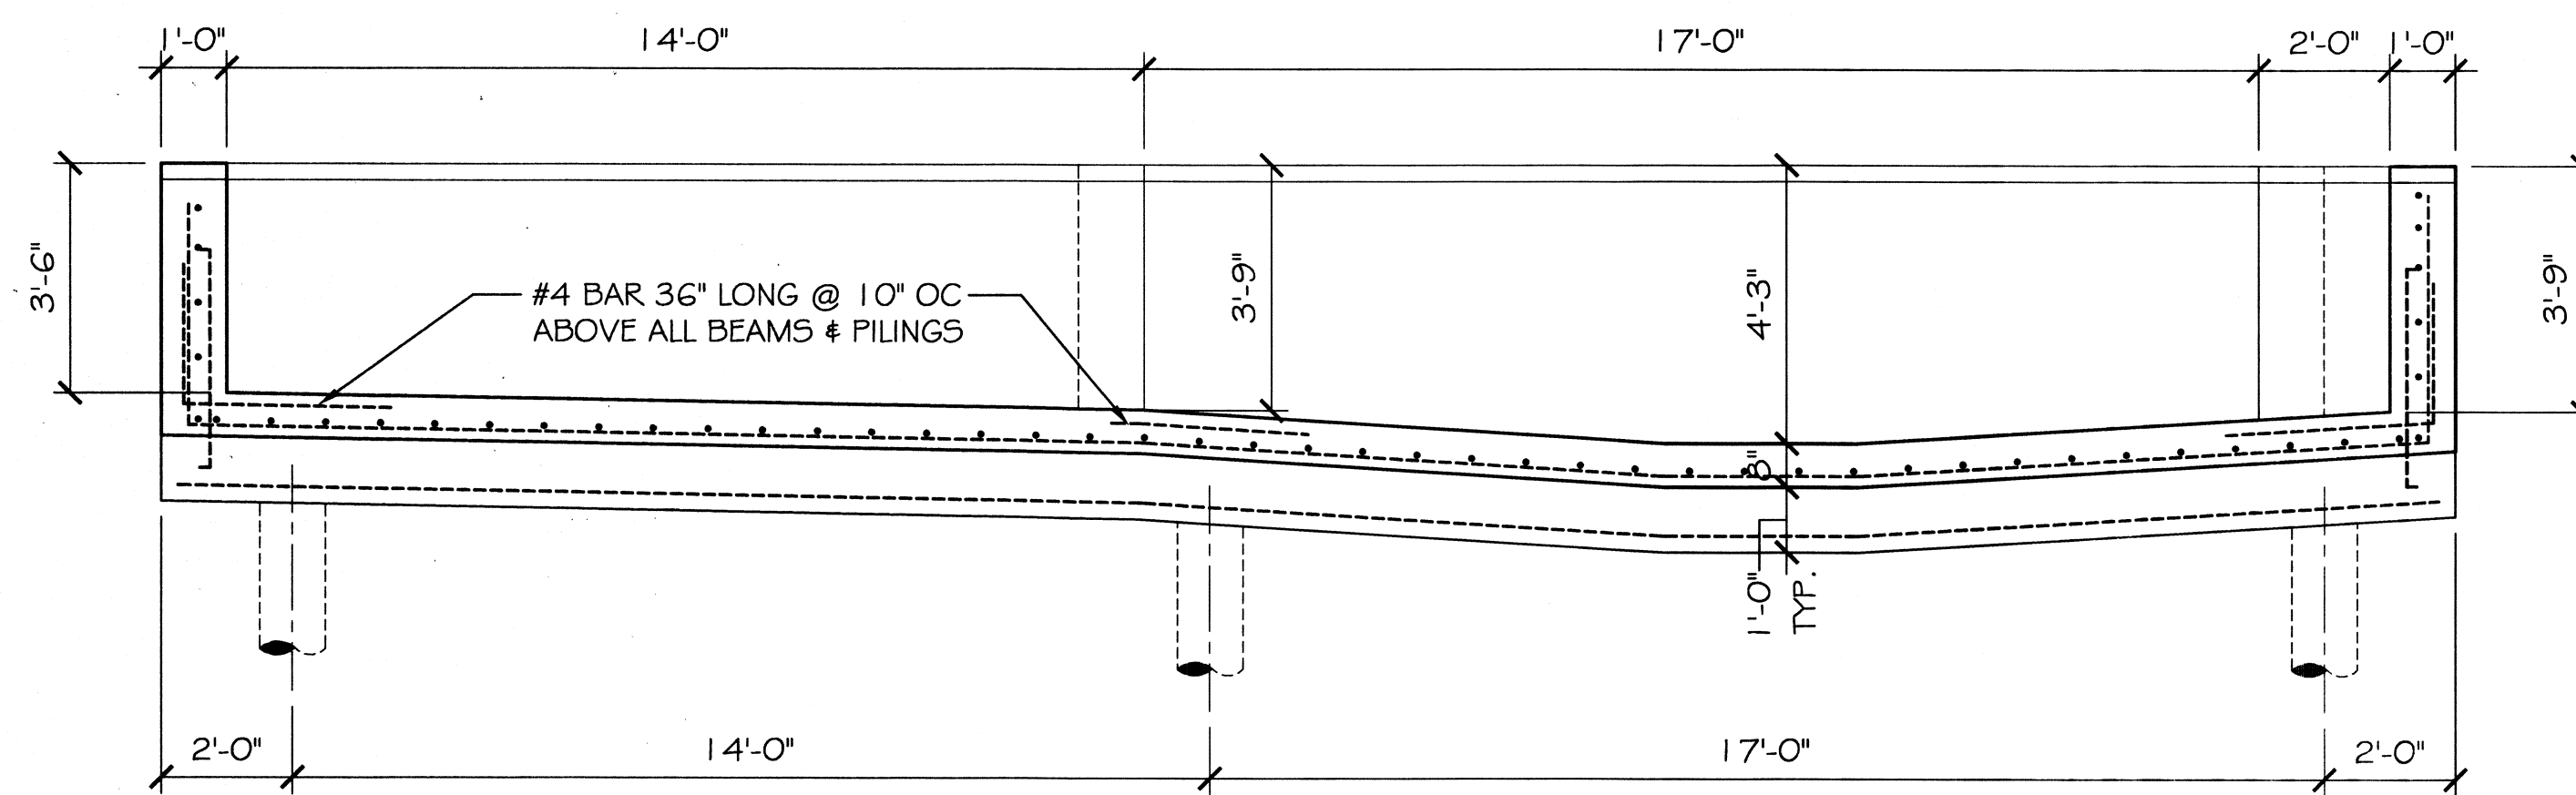

POOL CROSS-SECTION 2  
SCALE: 3/8"=1'