

DAMMON
ENGINEERING, INC.

CHIEF ENGINEER
EMMETT
DAMMON, P.E.
CHIEF ARCHITECT
ROBERT
WILTSE

554 OLD SPANISH TRAIL
SLIDELL, LA. 70458
OFFICE: 985-649-5832
FAX: 985-641-5950

WEBSITE:
WWW.DAMMONENGINEERING.COM
EMAIL:
DAMMONENG@BLSOUTH.NET

ARCHITECTURE
ENGINEERING
STUDIES
PLANNING
INVESTIGATION
EXPERT WITNESS

PRICE
RESIDENCE

BURLEIGH PRICE
680 CAROLLO DR.
SLIDELL, LA
70458

EXTERIOR
ELEVATIONS

REV:05-03-12

SCALE: AS NOTED


JOB#:

DATE: 03-08-12


SHEET 8

A-4

OF 12

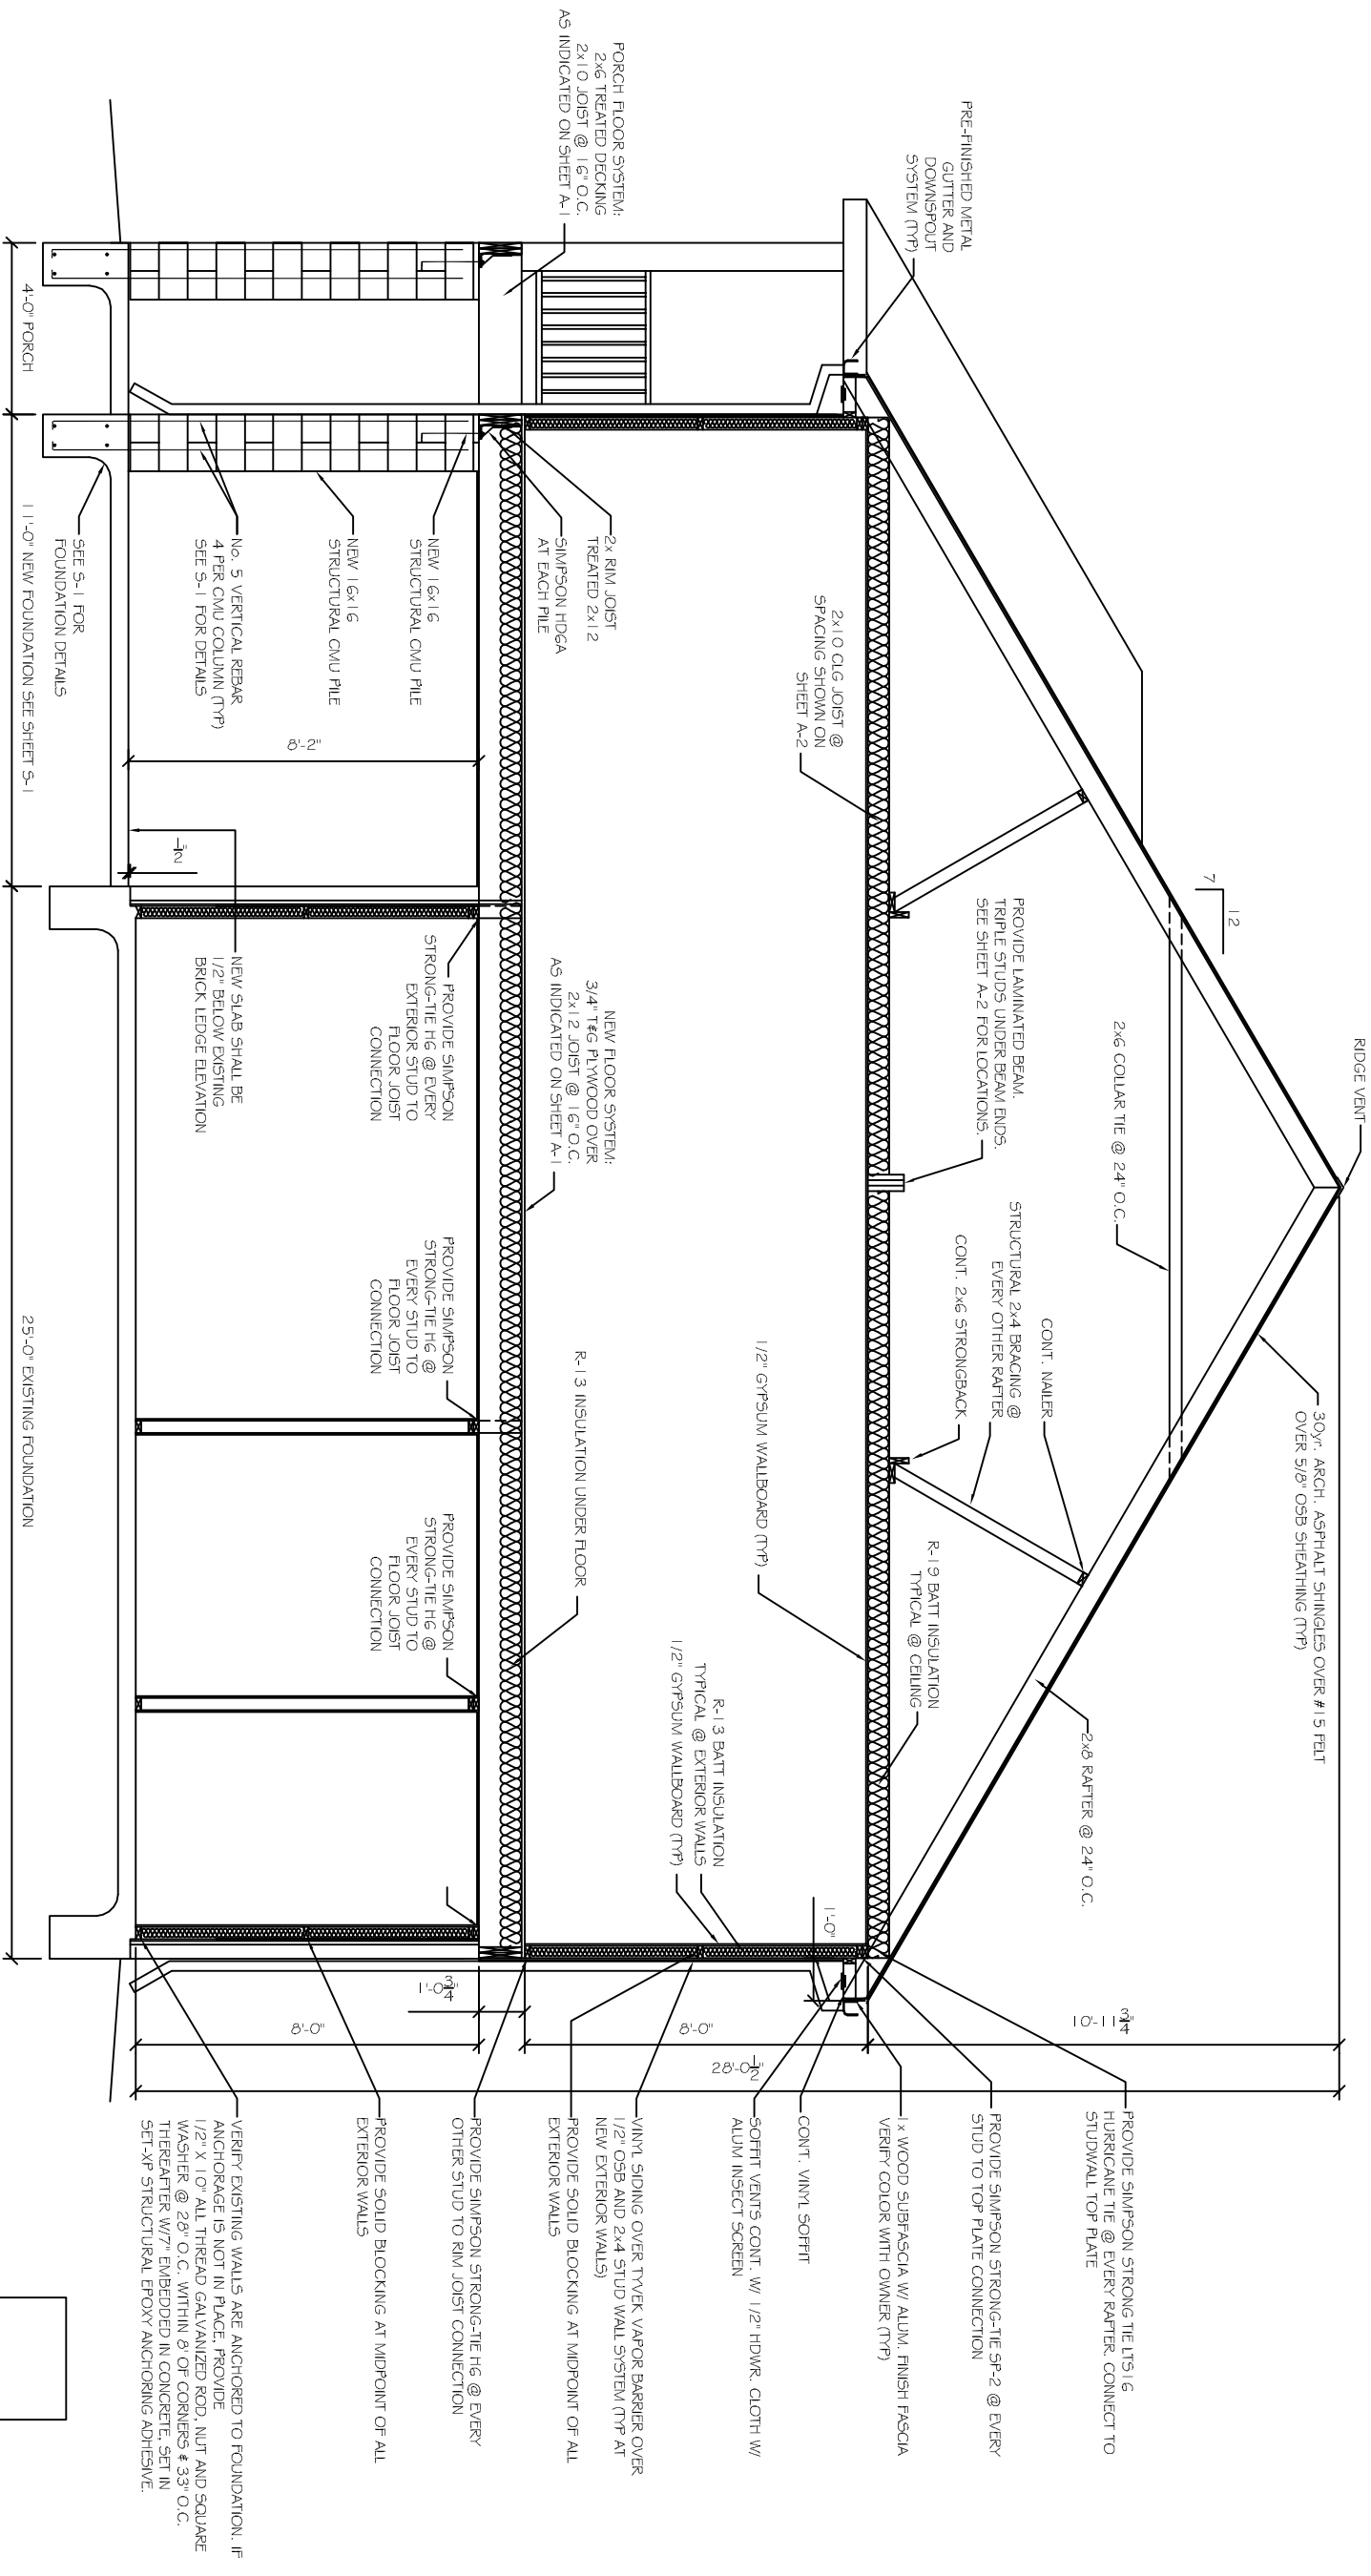

SECTION
SCALE: 1/2" = 1'-0"
C
A2/A4

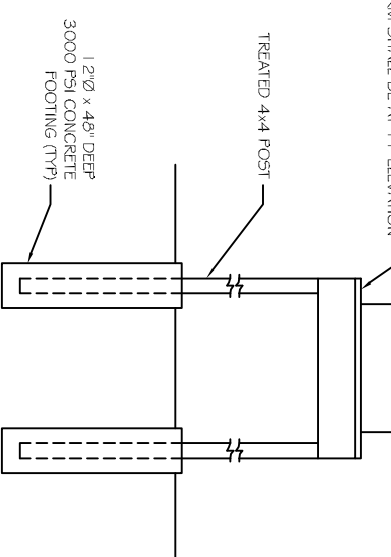

MECH PLATFORM DETAIL
N.T.S.