


BACKFILL:  
12" MIN SELECT COMPACTED STRUCTURAL MATERIAL FREE OF DEBRIS AND VOIDS. COMPACT TO 95% DRY DENSITY PER ASTM D-1557

HAUNCHING:  
WELL GRADED GRAVELLY SAND WITH <5% FINES WORK IN AROUND PIPE BY HAND TO PROVIDE UNIFORM SUPPORT

BEDDING:  
CRUSHED LIMESTONE OR GRAVEL COMPACTED TO 95% DRY DENSITY PER ASTM D-1557


NOTE:  
CONTRACTOR SHALL PROVIDE SHEETING AND BRACING TO CONTROL THE WIDTH OF EXCAVATED TRENCH AND TO SAFEGUARD THE INTEGRITY OF THE SEWER TRENCH. CONTRACTOR SHALL PROVIDE SUFFICIENT SHEETING AND BRACING TO PROVIDE SAFE WORKING CONDITIONS FOR HIS WORKMEN.

PIPE BEDDING IN SEEDED AREA (TYP)

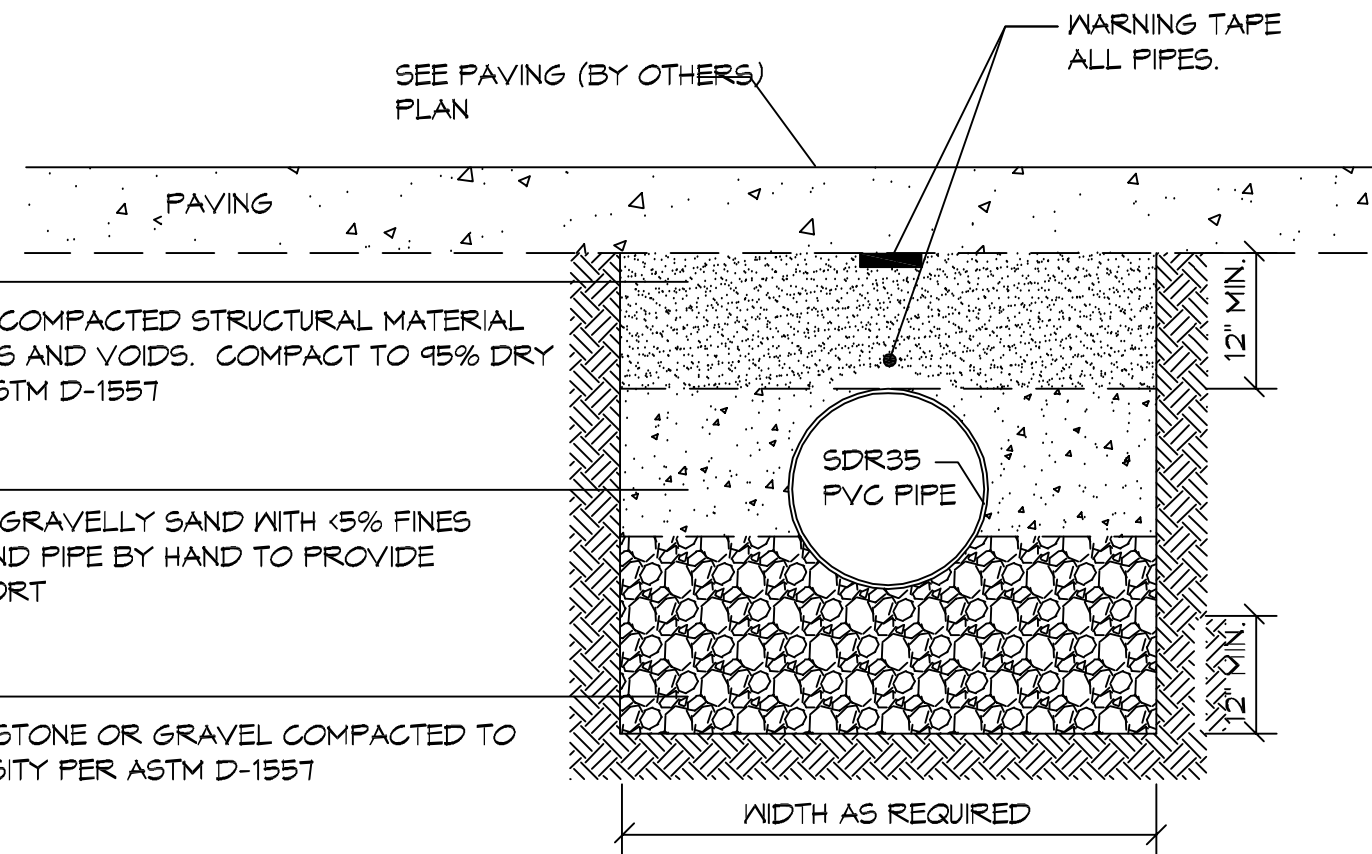

SEE PAVING (BY OTHERS) PLAN


WARNING TAPE ALL PIPES.

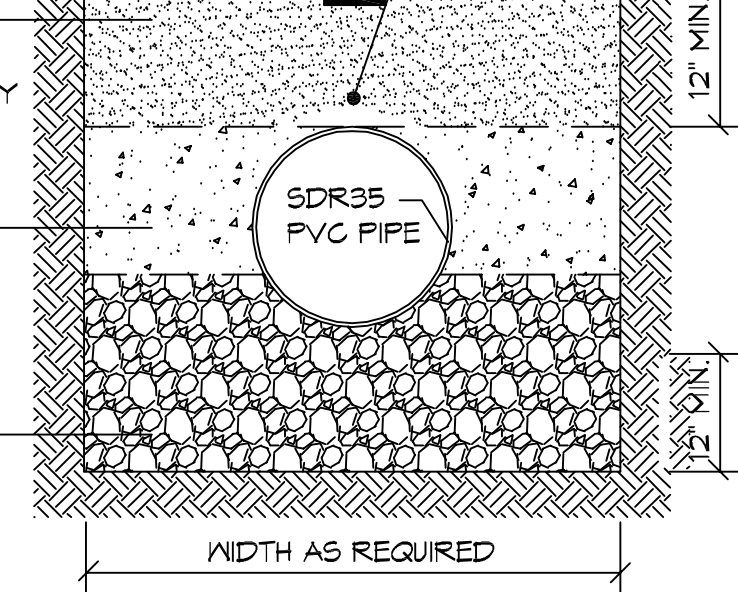

PIPE BEDDING IN PAVING AREA (TYP)

DRAINAGE ANALYSIS FOR THE  
**EL PASO MEXICAN RESTAURANT**  
200 WEST GLORIA SWITCH ROAD  
CARENCRO, LA 70520

JOB No: 2269 DATE: 4/2/2020  
DRAWN BY: DD CHECKED BY: BAM

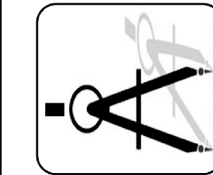

**DAMMON**  
ENGINEERING, INC.

554 Old Spanish Trail Suidell, LA 70458 (985) 649-5832

CHIEF ENGINEER: BRIAN A. MISTICH, P.E.  
554 OLD SPANISH TRAIL  
SUIDELL, LA 70458

dammonengineering.com  
info@dammonengineering.com  
PHONE: 985-649-5832

**1 PIPE BEDDING SECTIONS (TYP)**

SCALE: 1"=1'-0"

**C1.4.4**