


**A SECTION THROUGH SITE (LATITUDE)**  
SCALE: 1"=30'

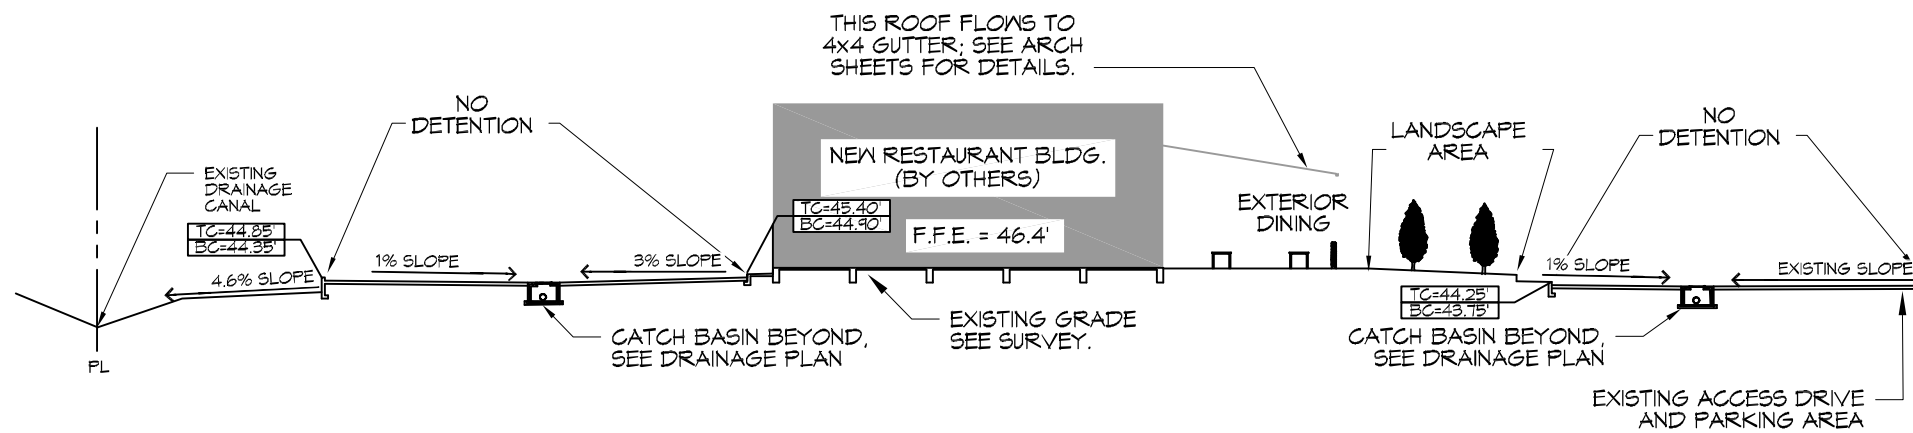

**B SECTION THROUGH SITE (LONGITUDE)**  
SCALE: 1"=30'



DRAINAGE ANALYSIS FOR THE  
**EL PASO MEXICAN RESTAURANT**  
200 WEST GLORIA SWITCH ROAD  
CARENCRO, LA 70520

JOB No:	2269	DATE:	4/2/2020
DRAWN BY:	DD	CHECKED BY:	BAM

SITE SECTION  
LONGITUDE & LATITUDE

**C1.5**

**DAMMON ENGINEERING, INC.**

554 Old Spanish Trail Slidell, LA 70158 (985) 649-5832

CHIEF ENGINEER: BRIAN A. MISTICH, P.E.  
554 OLD SPANISH TRAIL  
SLIDELL, LA 70458

dammonengineering.com  
info@dammonengineering.com  
PHONE: 985-649-5832