




FILE NAME: J:\1 - School Plans\2406 - 1 - New Addition\Drawings\1102 - FRAMING - 222224.dwg, PLOT DATE: 8/28/2023, 10:01 AM

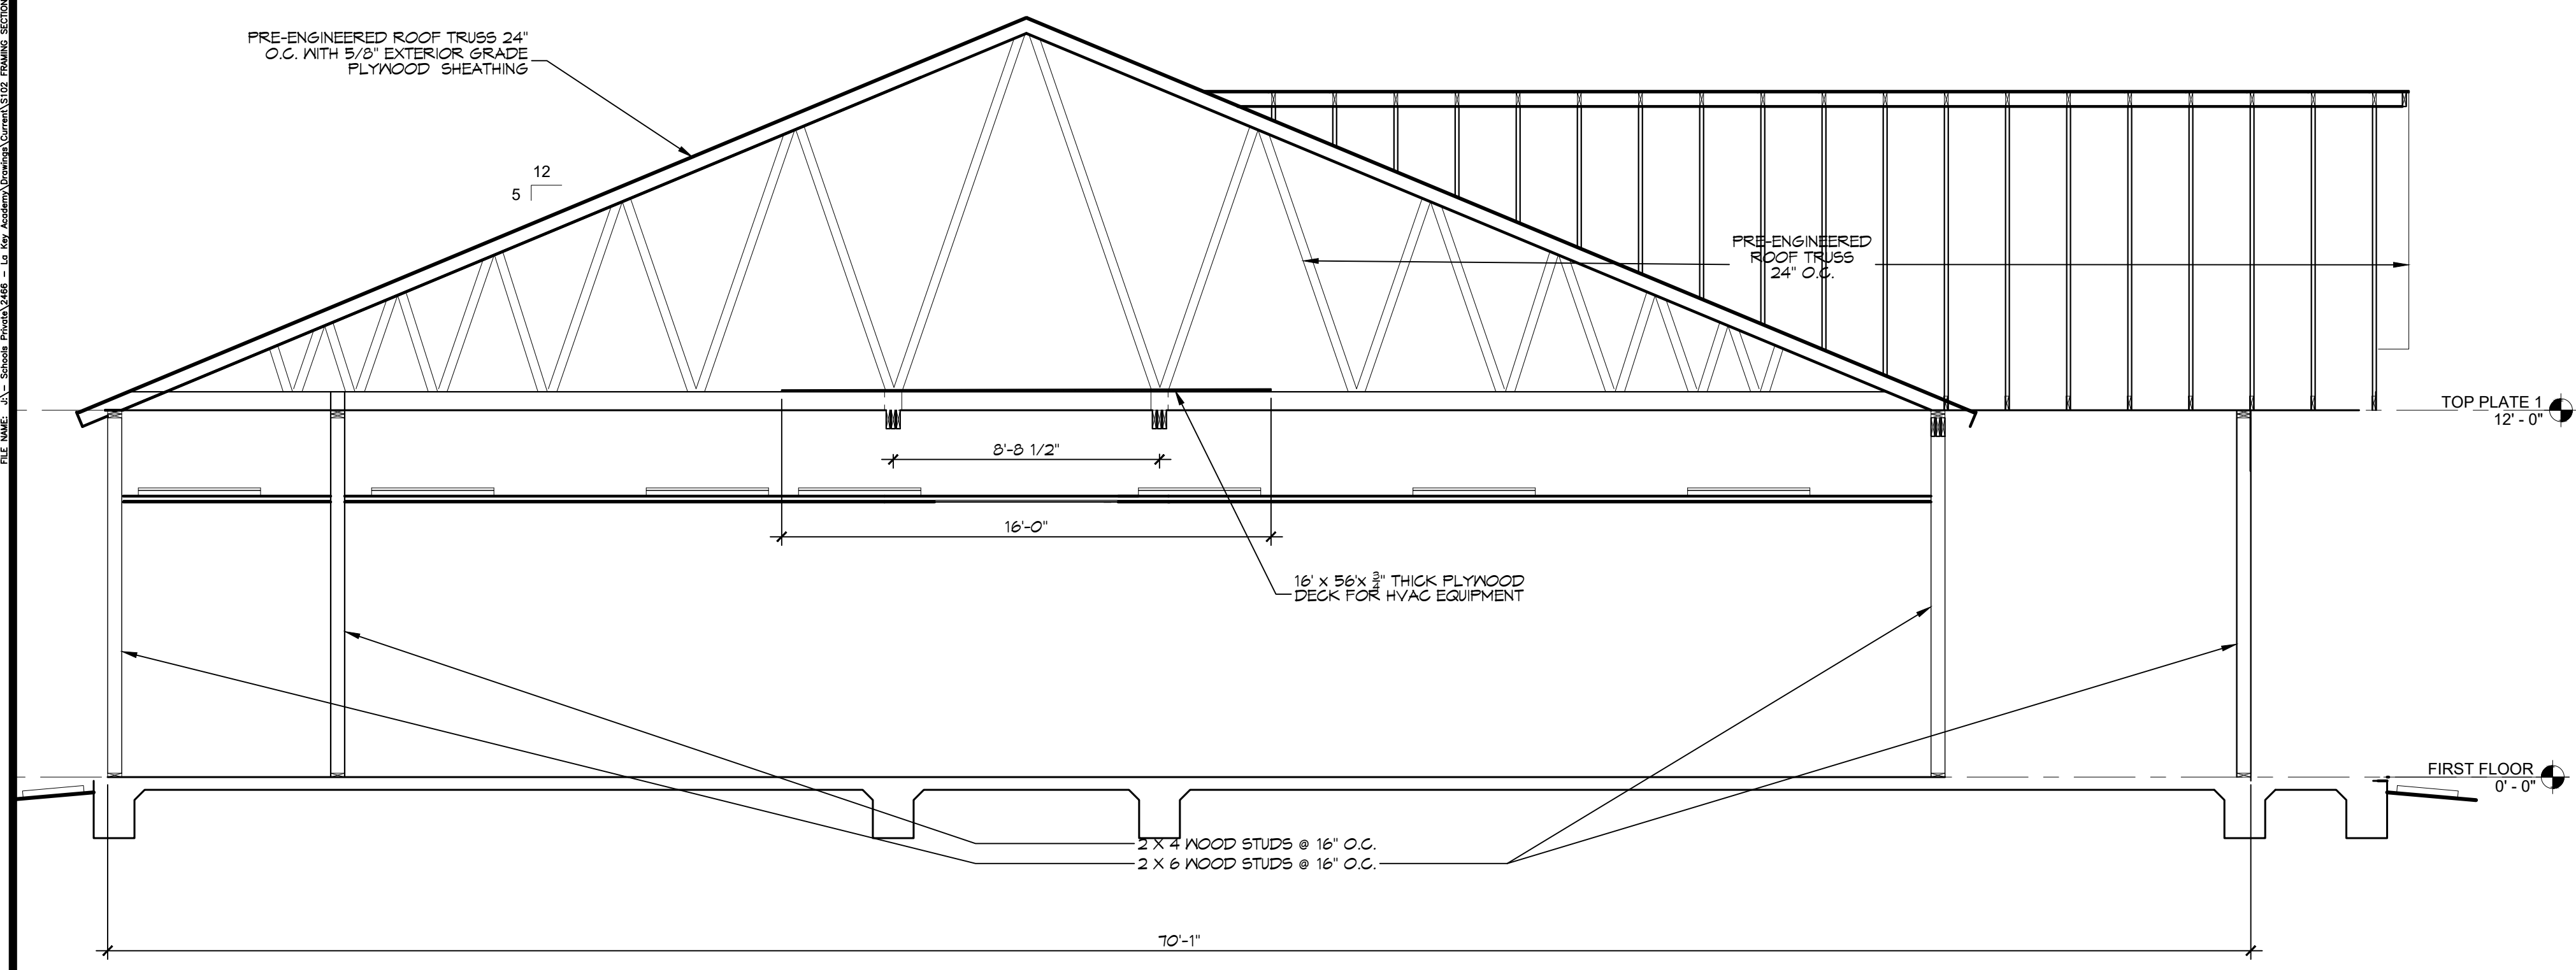

2 FRAMING SECTION
SCALE: 1/4" = 1'-0"

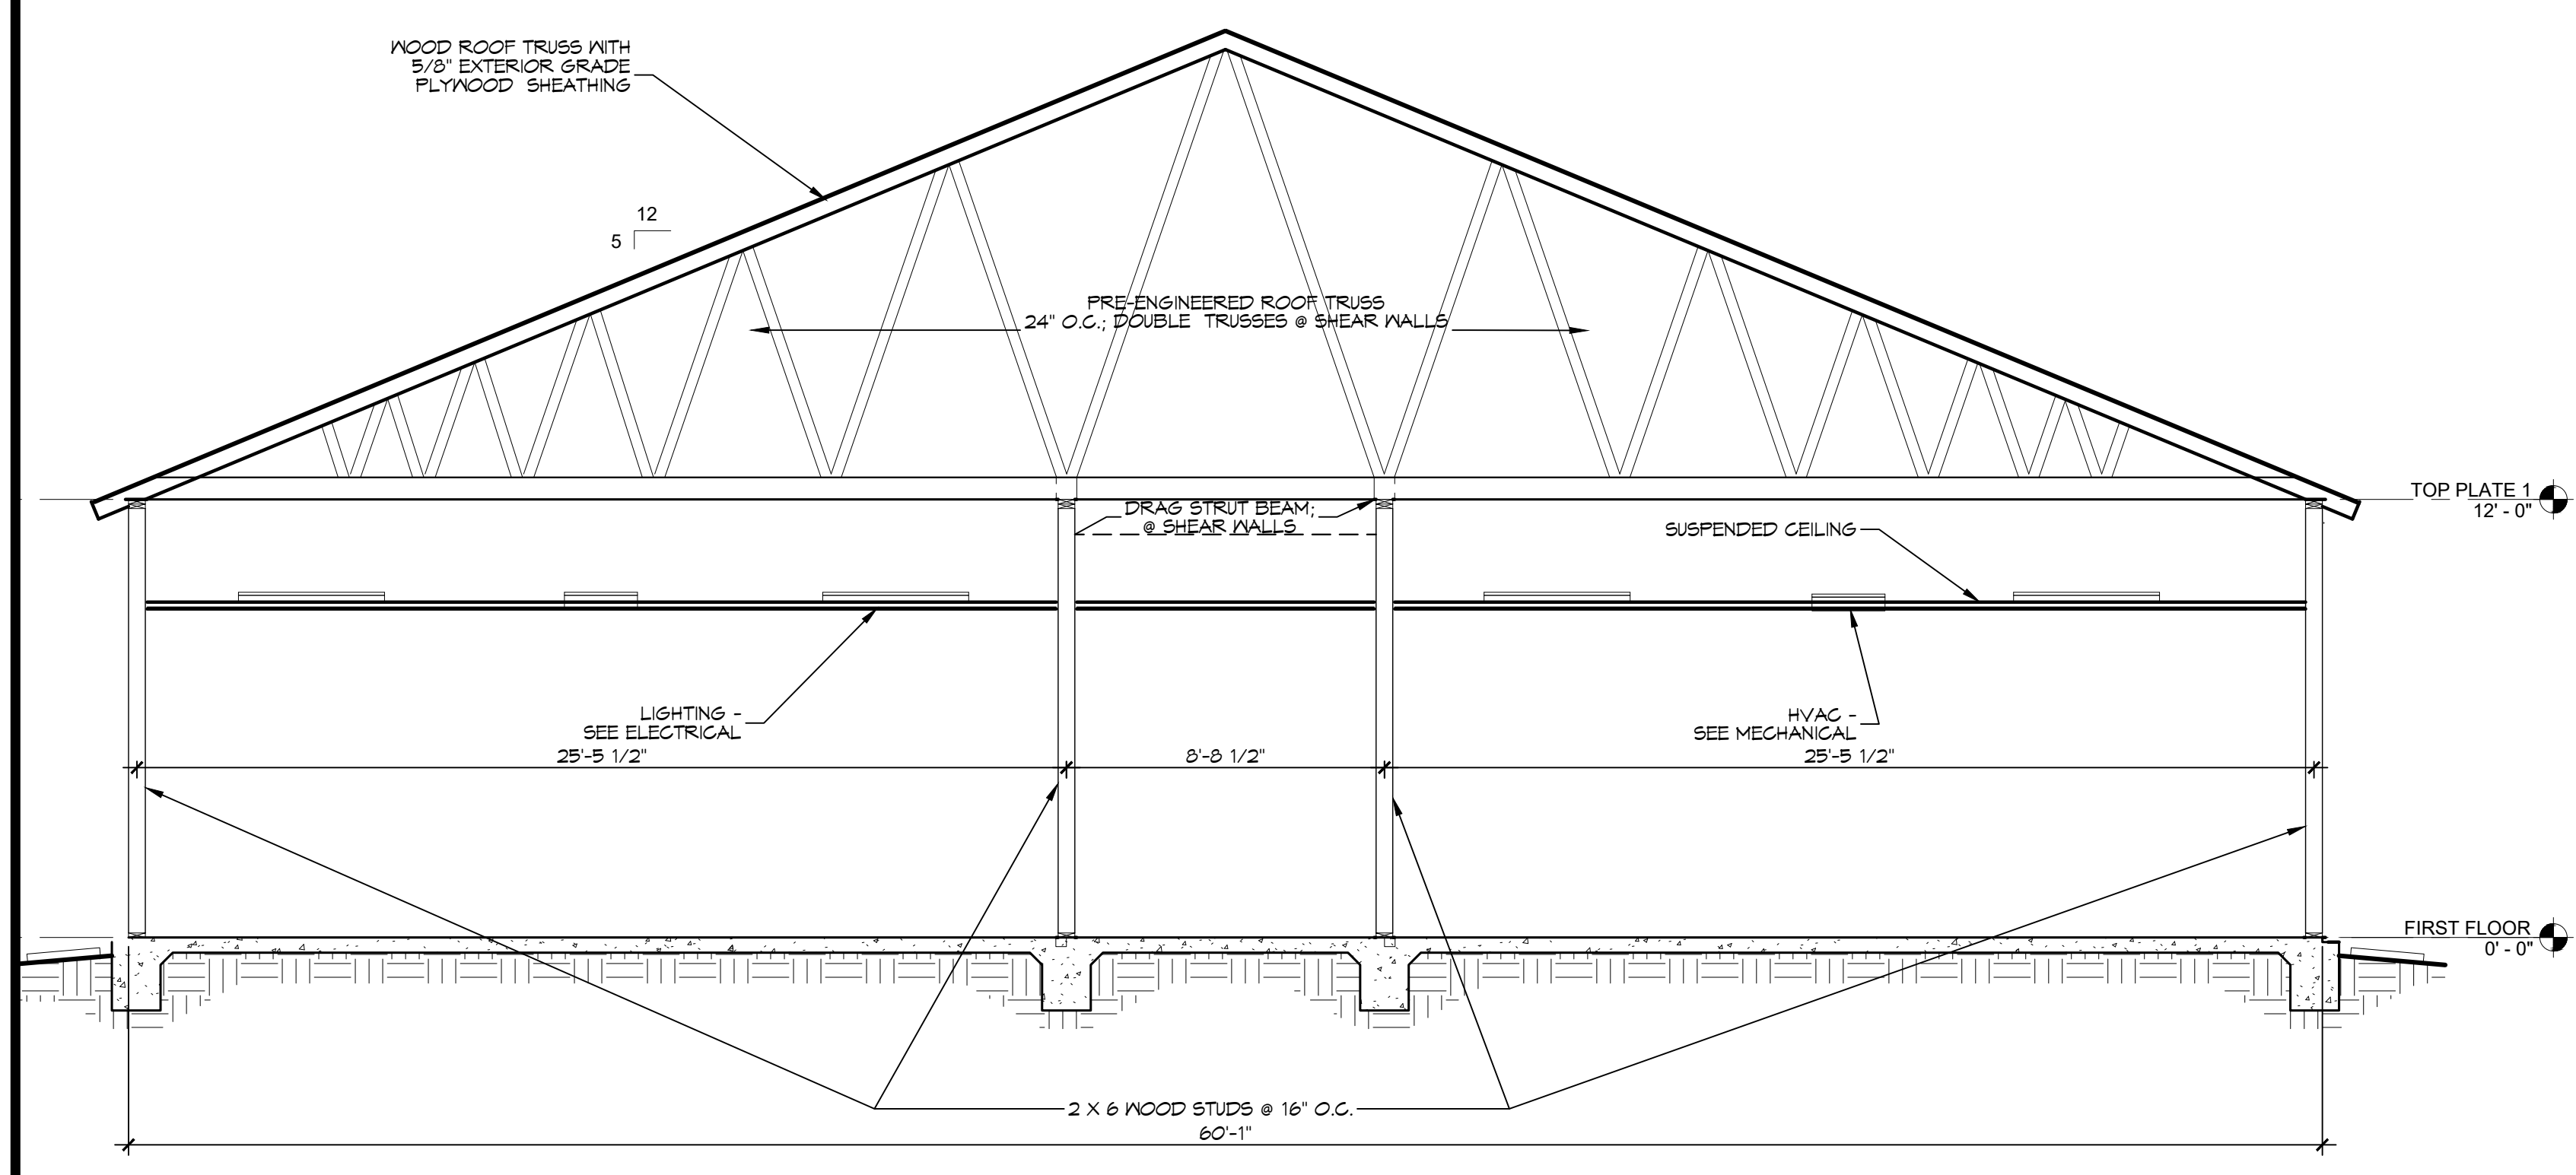

1 FRAMING SECTION
SCALE: 1/4" = 1'-0"

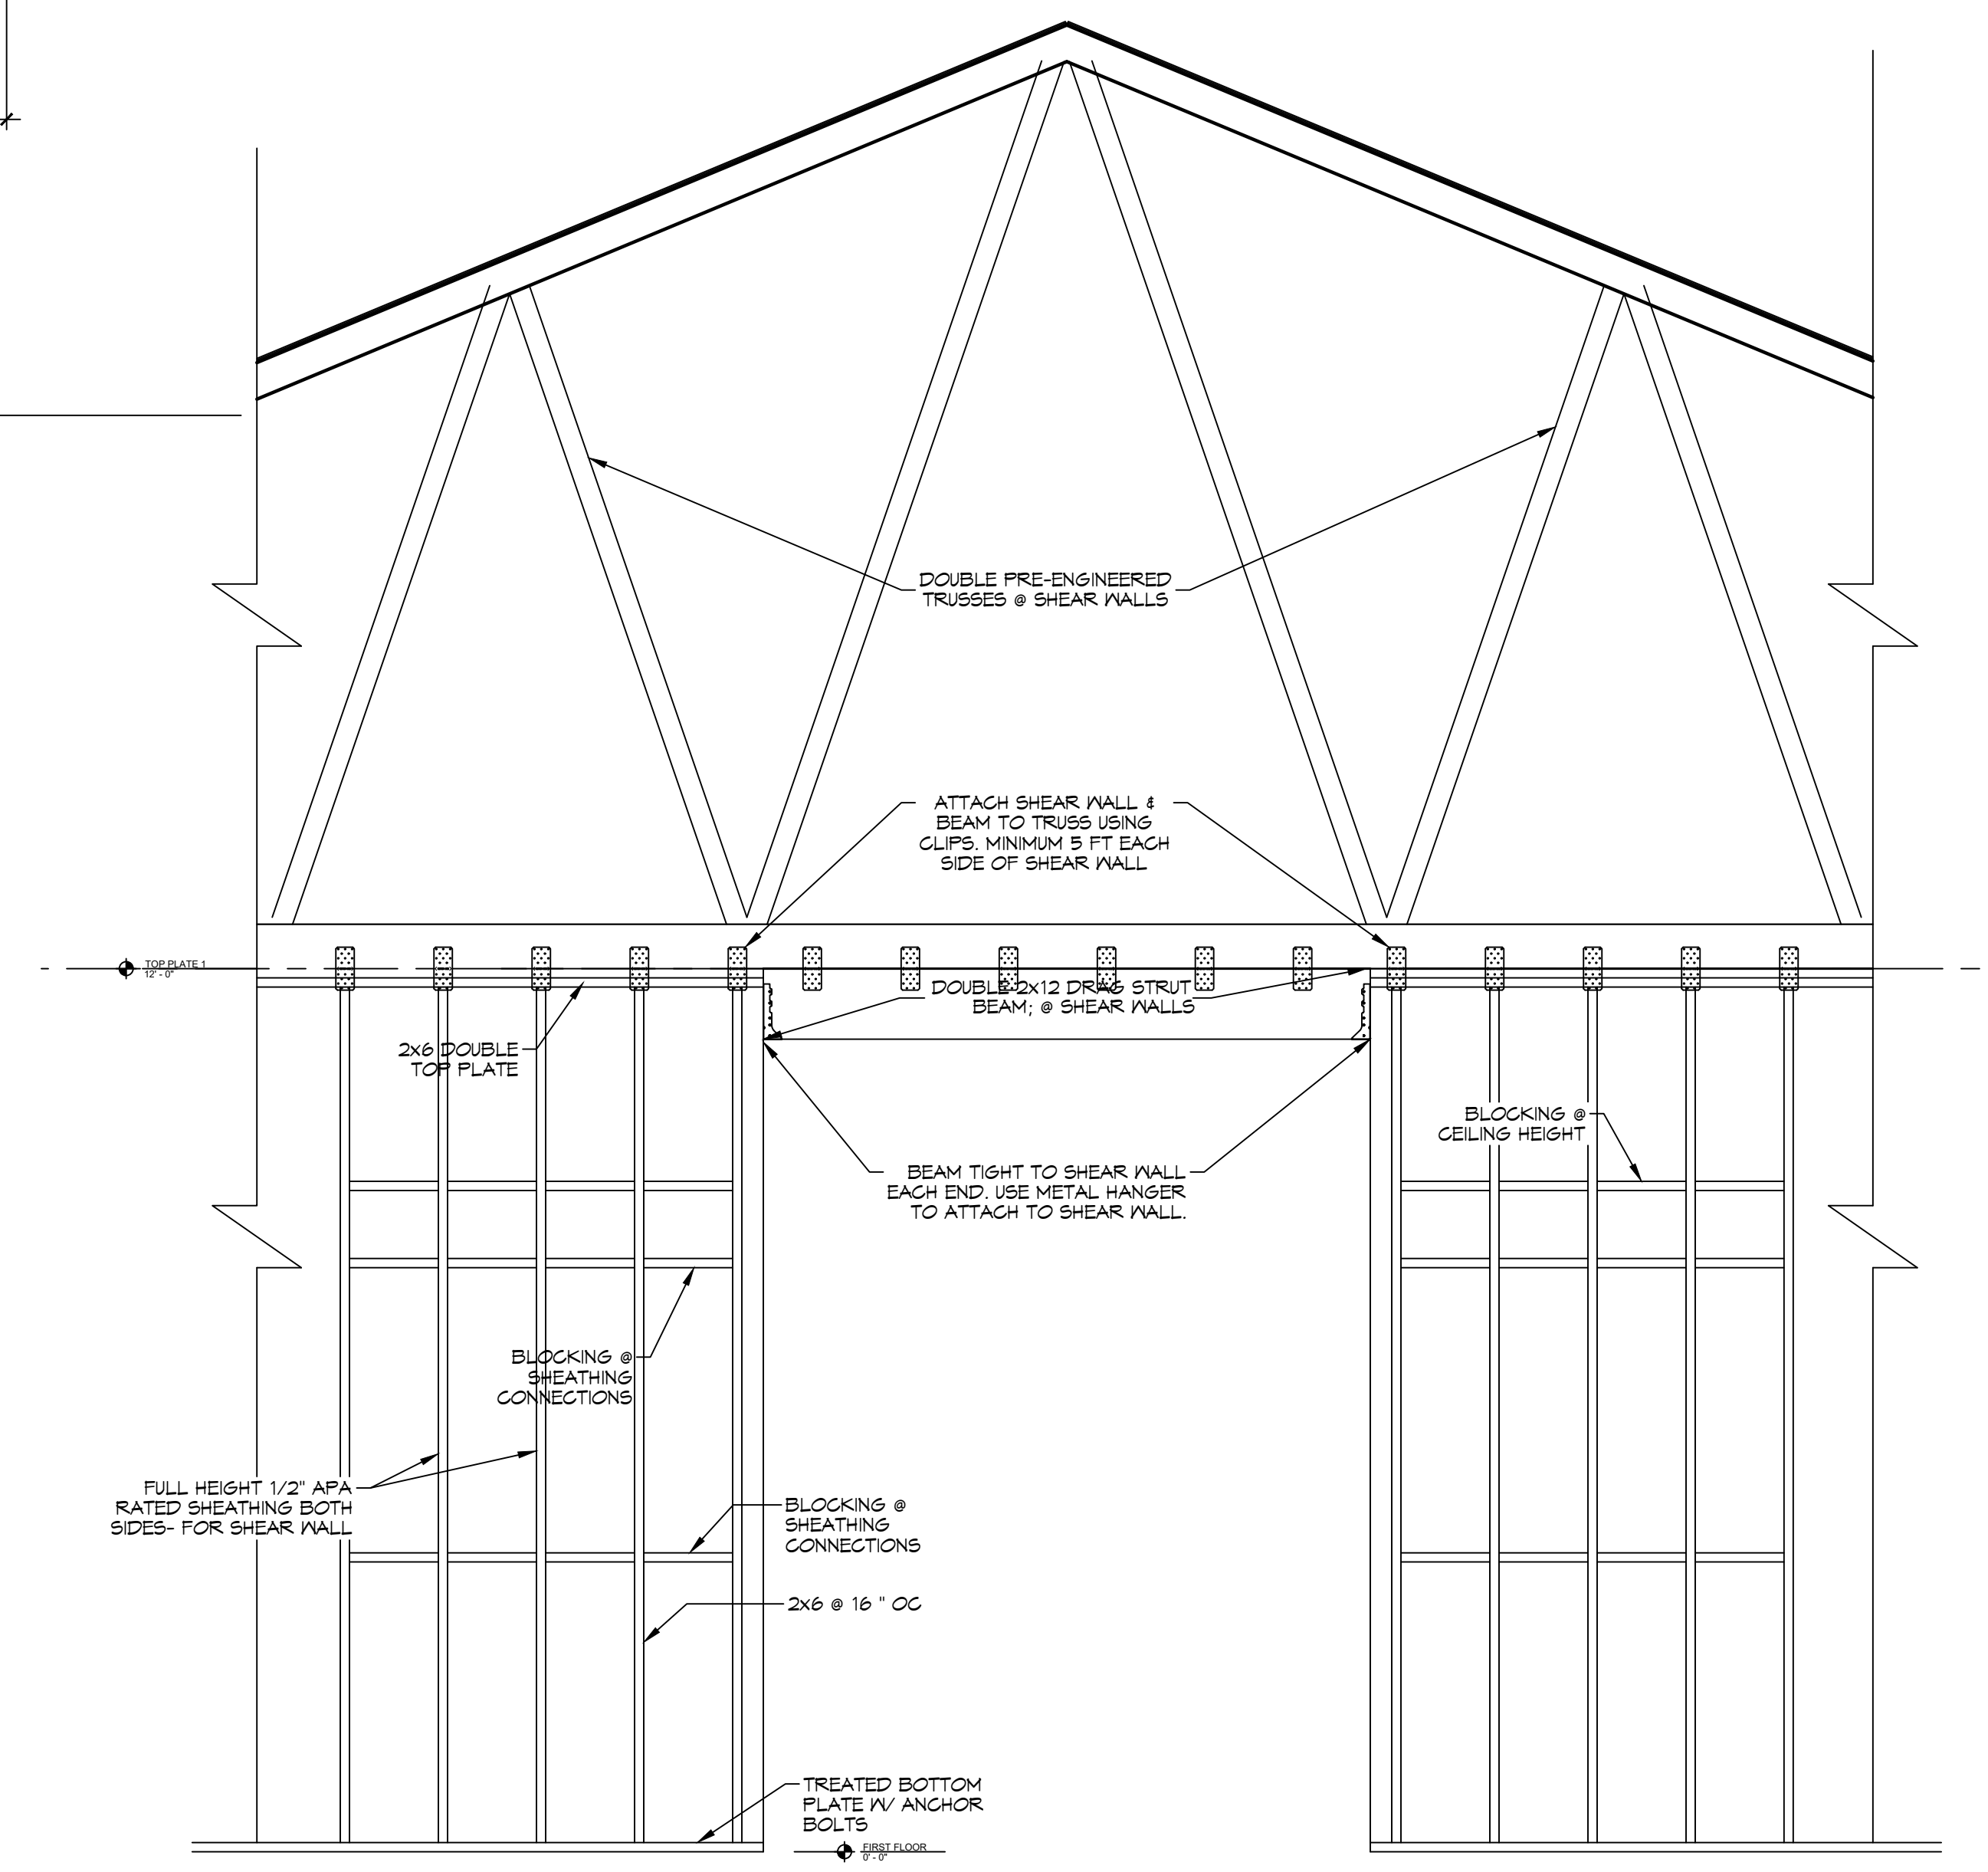

3 FRAMING SECTION
SCALE: 1/4" = 1'-0"

DAMMON
ENGINEERING, INC.
 LOUISIANA & MISSISSIPPI

Chief Engineer: Brian Mistich, PE
 554 Old Spanish Trail
 Slidell, LA 70458
 www.dammonengineering.com
 info@dammonengineering.com
 PH: 985.649.5832

#	DESCRIPTION	REVISIONS	DATE
1	Removed Dog House		11/22/2022
2	Revised drawing to meet BC 2021 requirements		2/22/2023



NEW CLASSROOM BUILDING
L A K E Y A C A D E M Y

PRIVATE BLDG
 COVINGTON, LA
 JOB No: 2466
 DATE: 11-10-2022
 DRAWN BY: TT
 CHECKED BY: DPF

SHEET TITLE:
 FRAMING SECTION

DRAWING NUMBER:
S102

SHEET No: