



1 DETAIL  
A5.07 SCALE: 1 1/2" = 1'-0"

2 DETAIL  
A5.07 SCALE: 1 1/2" = 1'-0"

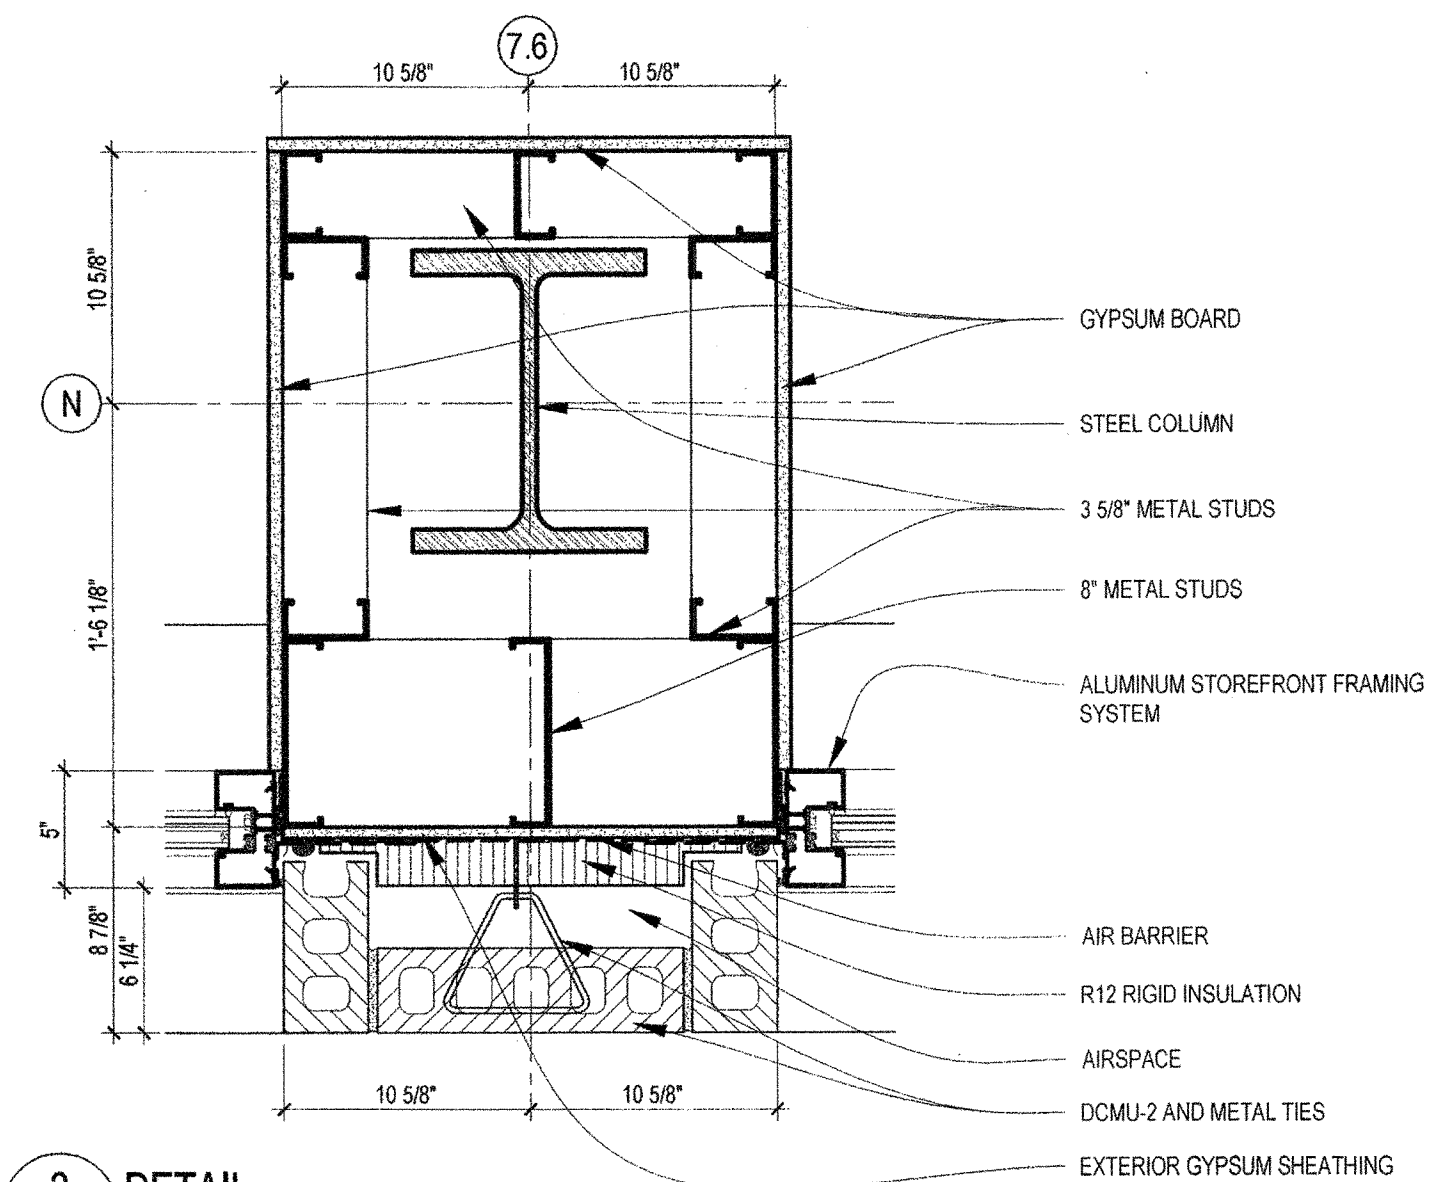

3 DETAIL  
A5.07 SCALE: 1 1/2" = 1'-0"

NOTES:  
1. SEE DOOR & WINDOW DETAIL SHEET FOR TYPICAL BACKER ROD AND SEALANT INSTALLATION DETAILS.  
2. CMU BLOCKING SHOWN FOR MATERIAL TYPE PLACEMENT ONLY. ACTUAL BLOCK COURSING AND SIZES WRAPPING COLUMNS ARE TO BE WORKED OUT IN THE FIELD WITH MASON.

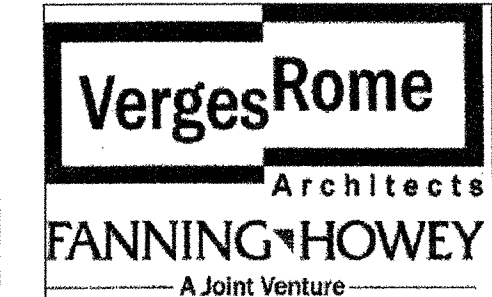

FANNING HOWEY  
A Joint Venture

320 N. Carrollton Avenue, Suite 100  
New Orleans, Louisiana 70119  
t. 504.488.7739 f. 504.488.7743

© copyright 2012



NEW 3 SECTION ELEMENTARY SCHOOL  
AT FISK-HOWARD SCHOOL  
RECOVERY SCHOOL DISTRICT

211 S. LOPEZ STREET NEW ORLEANS, LOUISIANA 70119

DATE ISSUED: 7 DECEMBER, 2012  
REVISED:  
REVISED:  
REVISED:  
REVISED:  
DRAWN BY: RMH  
CHECKED BY: DGR, JFM  
PHASE:

BID DOCUMENTS

11085

TITLE:  
2ND FLOOR  
PLAN DETAILS

SHEET:  
A5.07