


SCALE: 3/32"=1'-0"

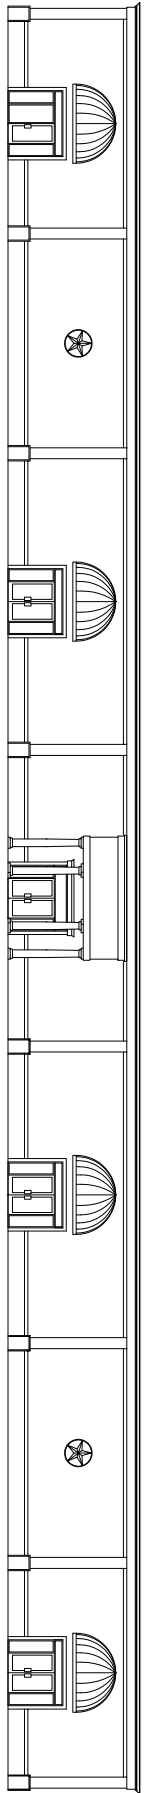

PRELIMINARY

PLATFORM CRANE

PRELIMINARY

DAMMON ENGINEERING, INC.
 ARCHITECTS — ENGINEERS
 1066 FLORIDA AVENUE 986-649-6888 SLIDELL, LA. 70468
 DAMMONENGINEERING.COM

SCALE:AS NOTED

FILE:

JOB NO. 1855

DATE:6-26-07

SHEET

A.1

OF