


REVISION HISTORY				
	DATE	DESCRIPTION	BY	APP'D
1	06/20/16	SCHEMATIC DESIGN		
2	07/14/16	DESIGN DEVELOPMENT		
3	08/19/16	FOUNDATION PERMIT		
4	09/30/16	VCC PERMIT REVIEW		


EXTERIOR DETAILS

PROJECT#: 1435  
PHASE: PERMIT  
DRAFTER: Author  
CHECKER: Checker  
SCALE: AS NOTED  
ISSUED: 09/30/2016  
SHEET#:


A521

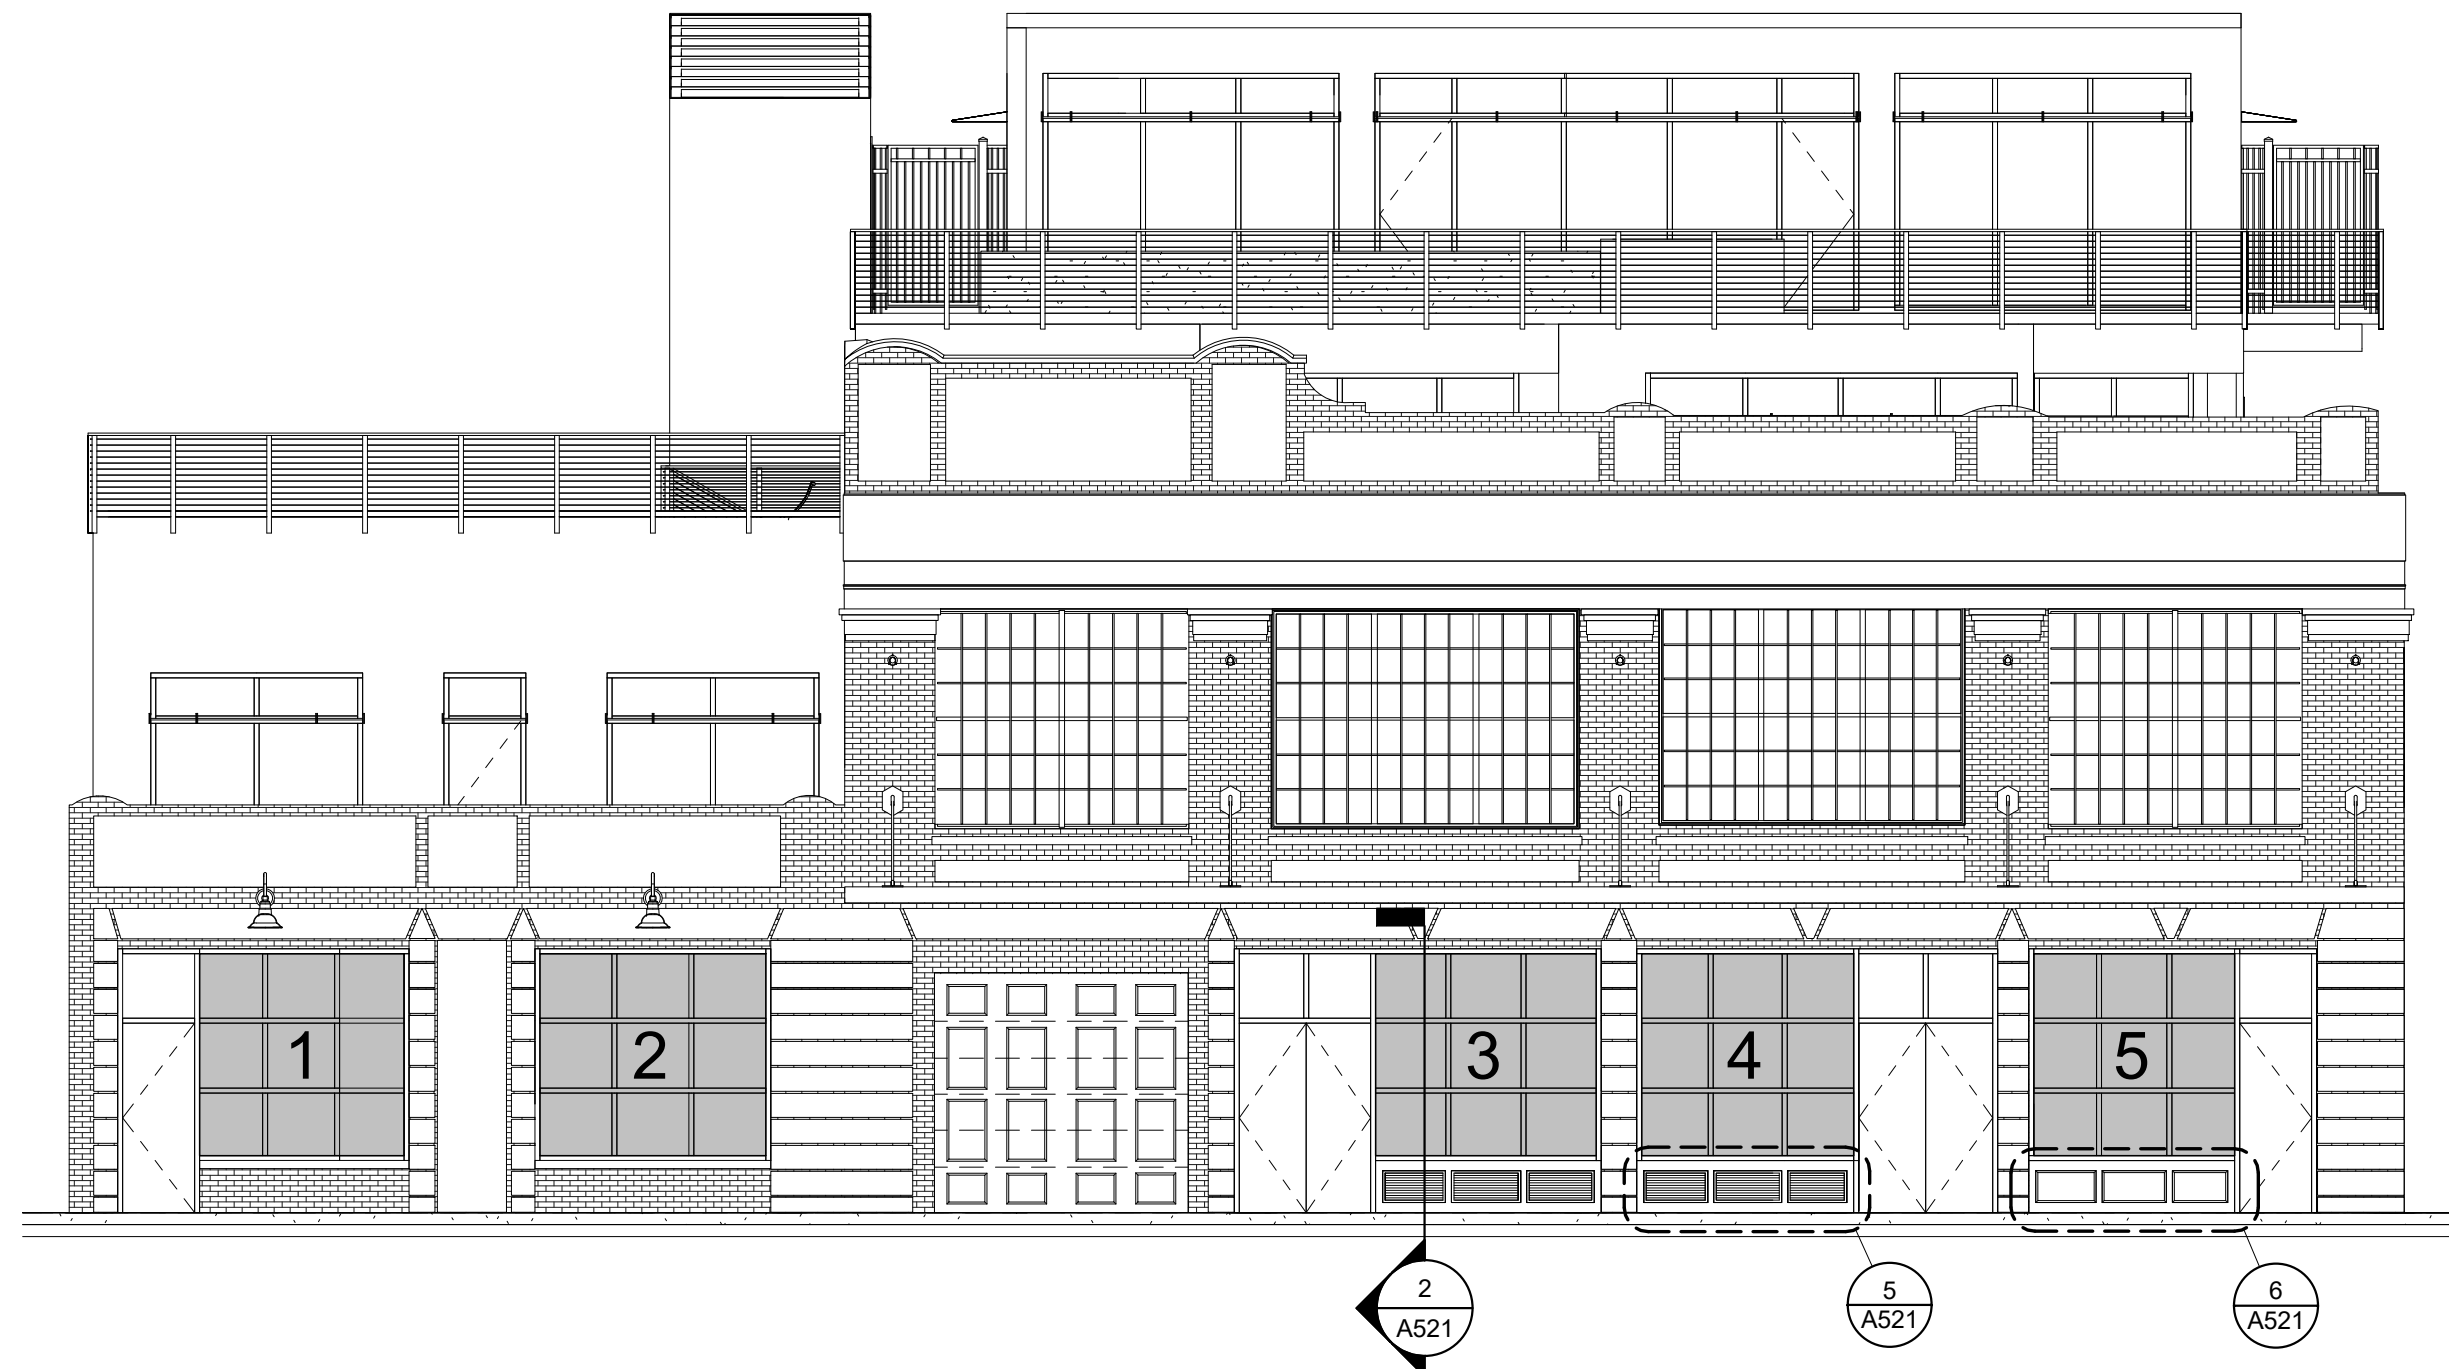


**1** STOREFRONT AREAS TO RECEIVE SHUTTER SCREENING  
SCALE: 1/8" = 1'-0"

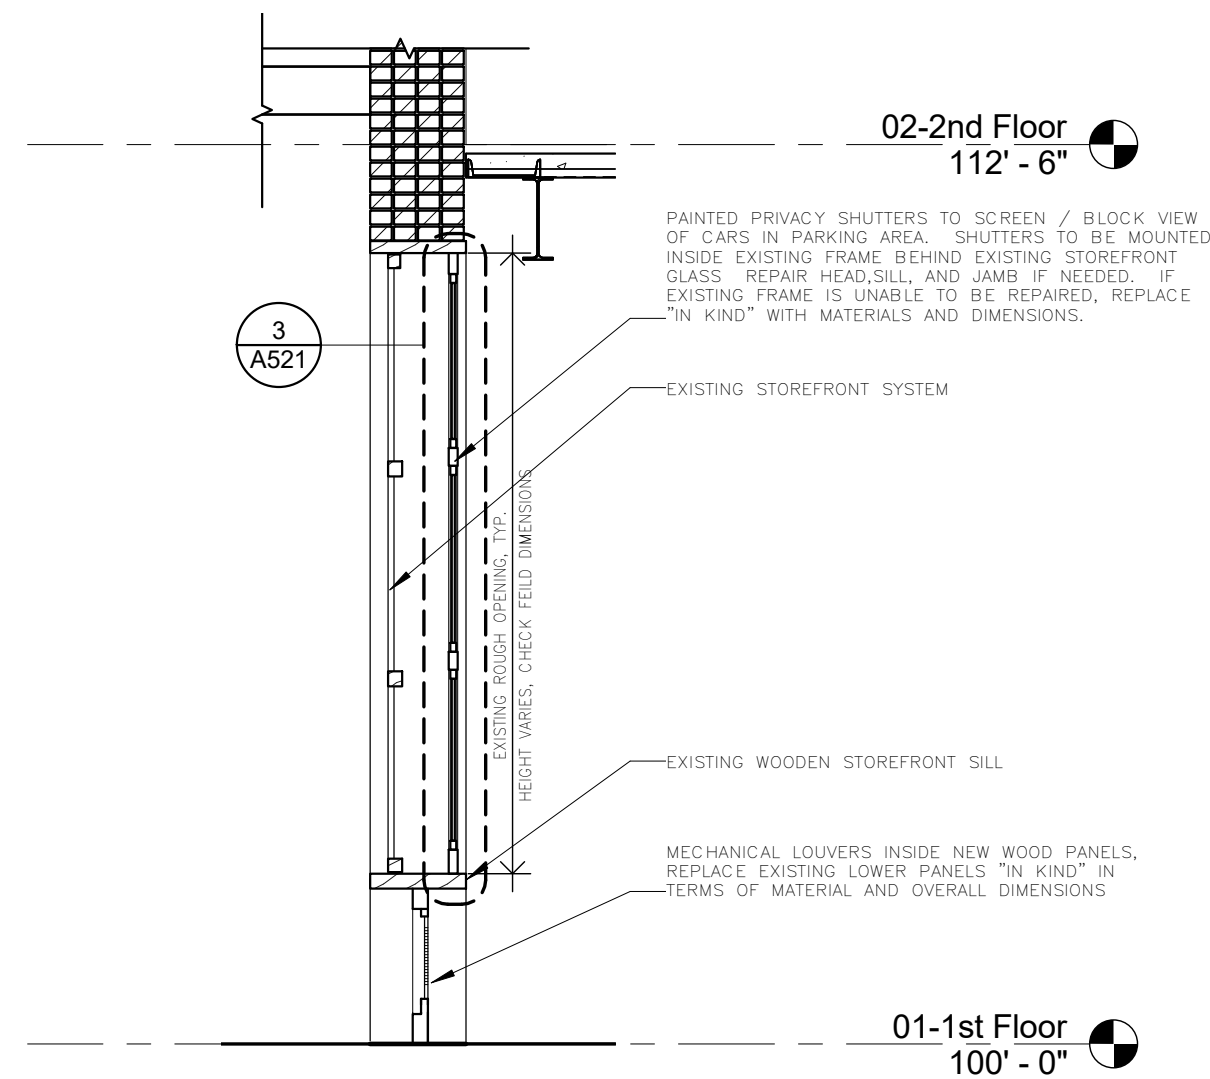


**2** SHUTTER SCREEN PLACEMENT DETAIL  
SCALE: 3/8" = 1'-0"

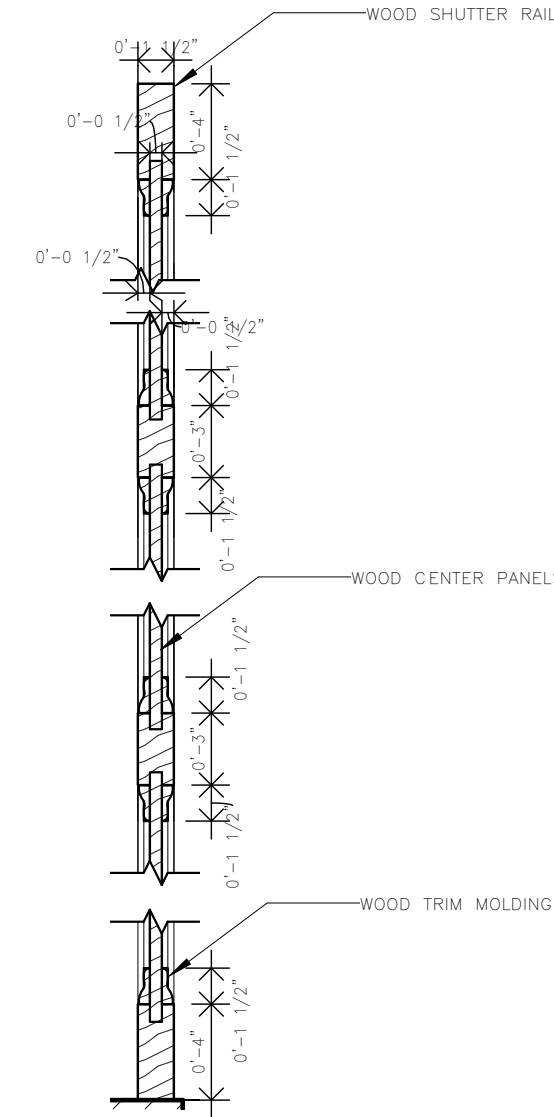


**3** PRIVACY SHUTTER DIMENSIONED DETAIL  
SCALE: 1 1/2" = 1'-0"

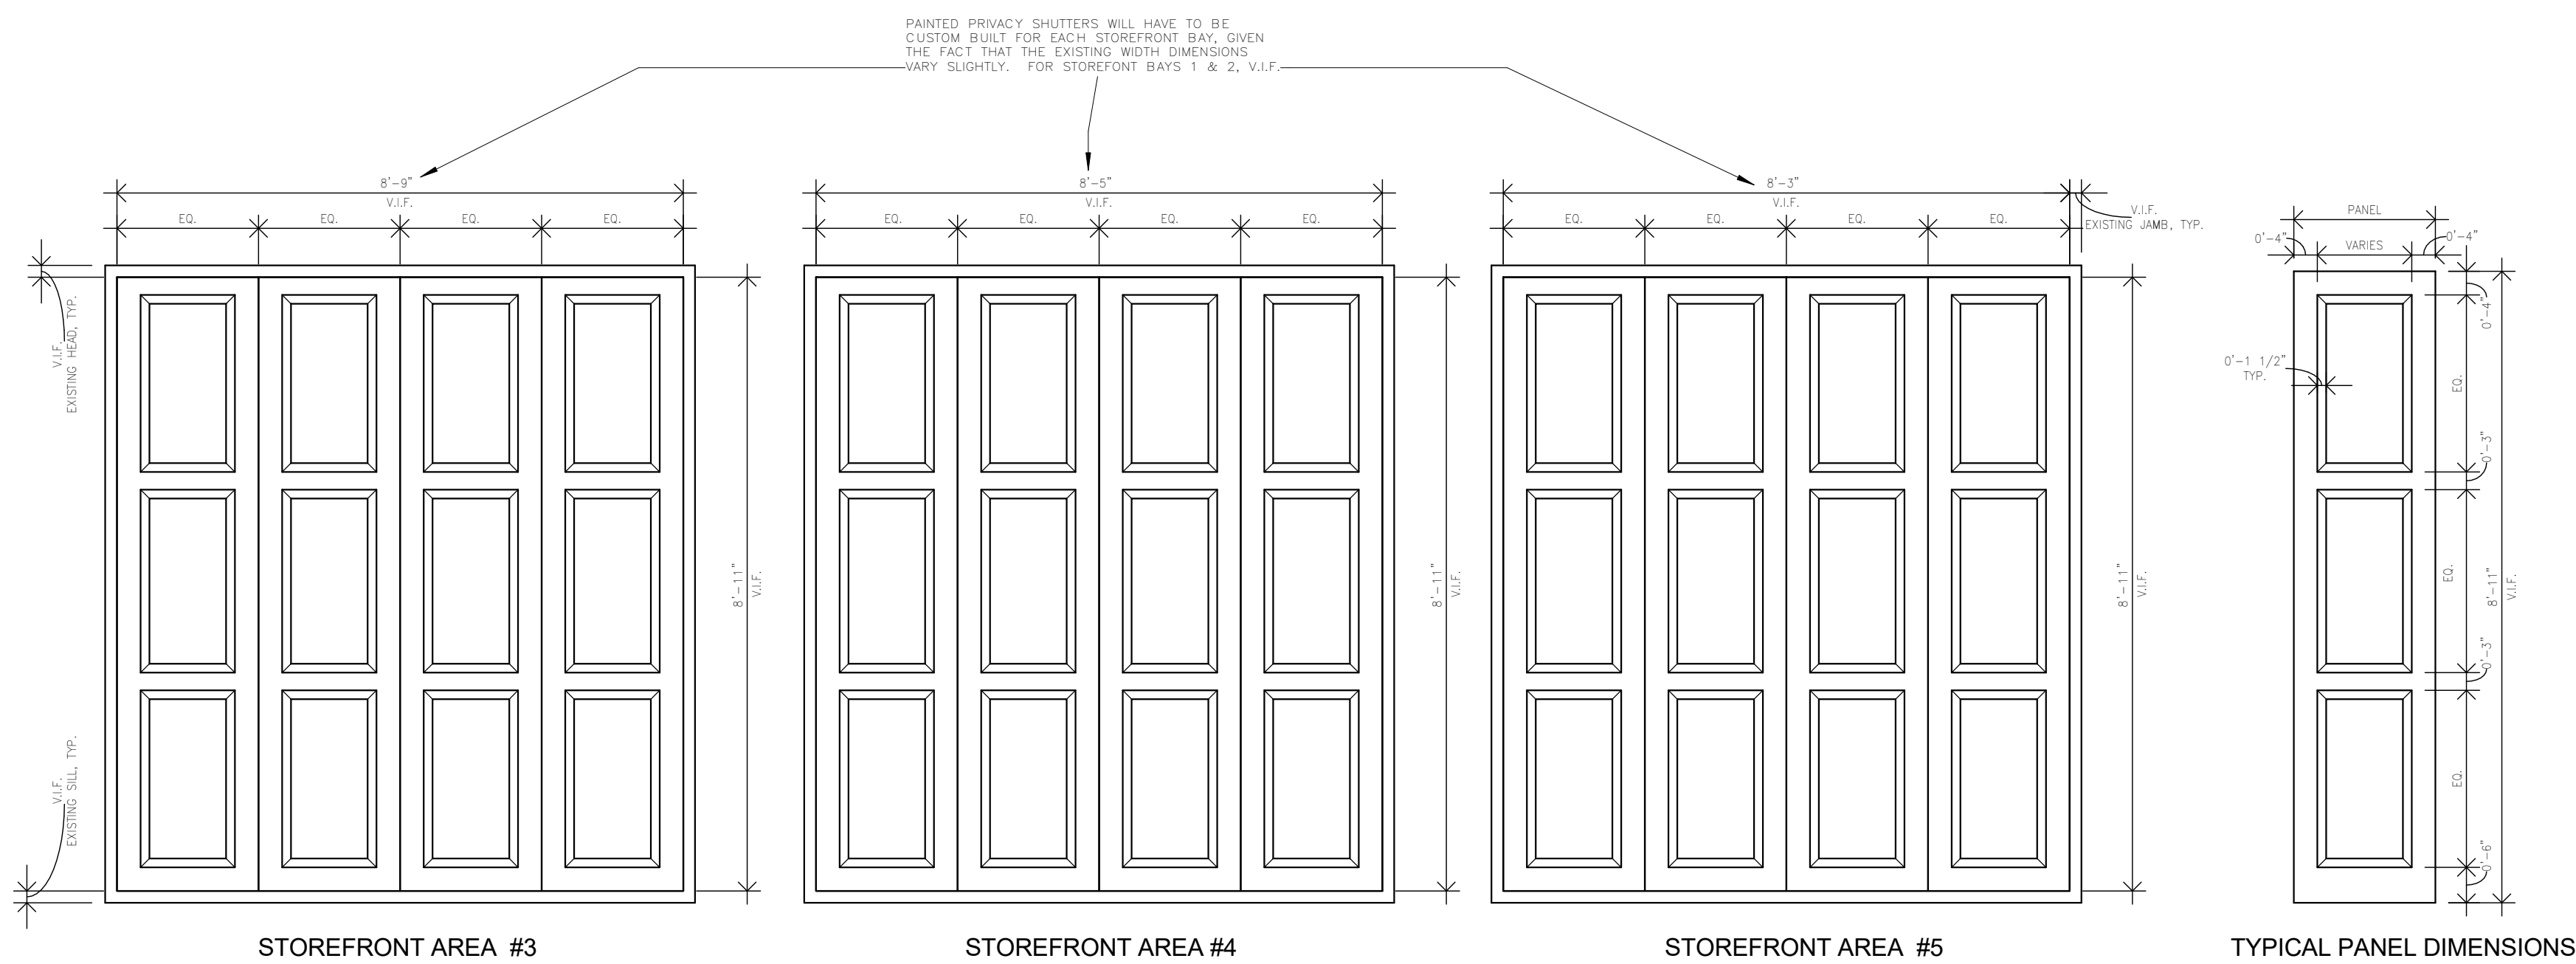

**4** OVERALL SHUTTER ASSEMBLY ELEVATIONS AND PROPOSED DIMENSIONS  
SCALE: 1/2" = 1'-0"

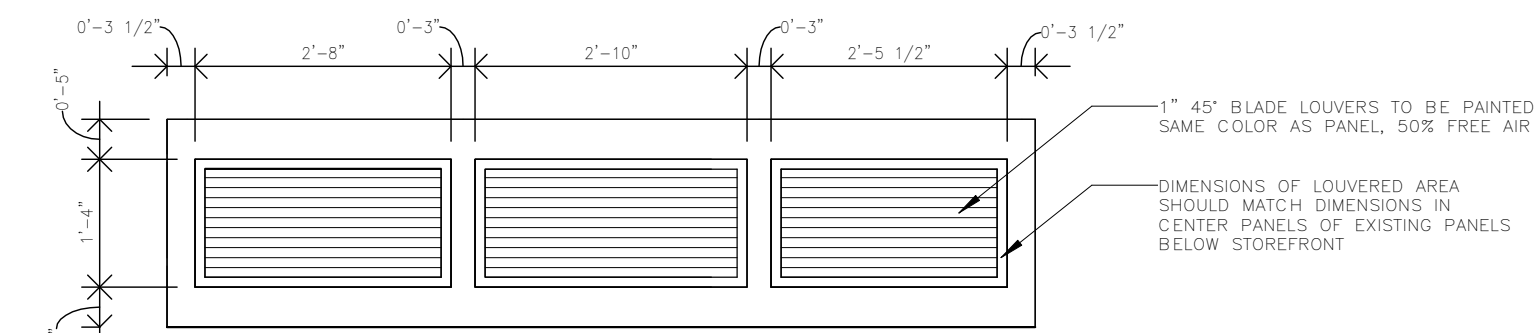

**5** NEW PANEL WITH MECHANICAL LOUVERS  
SCALE: 1/2" = 1'-0"

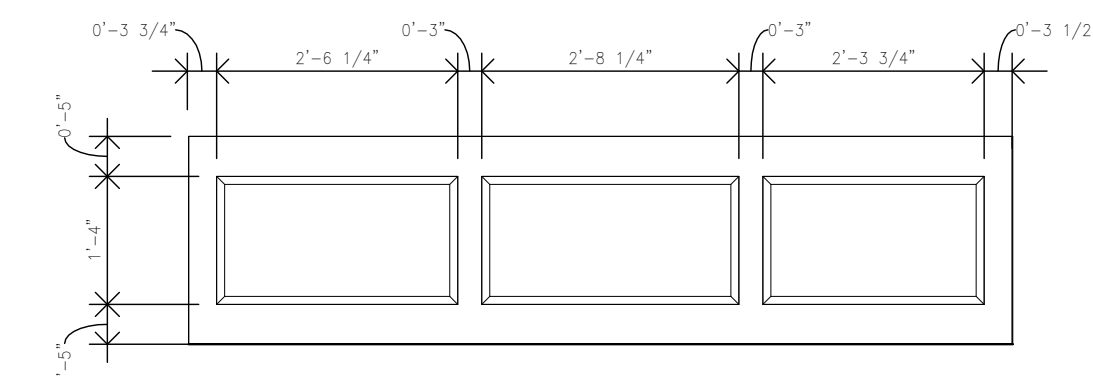

**6** EXISTING WOOD PANEL BELOW STOREFRONT  
SCALE: 1/2" = 1'-0"

\* ALL SHADED AREAS SHOWN IN 1:A521 ARE TO RECEIVE SHUTTER SCREENS IN ORDER TO BLOCK VIEW OF CARS. AREAS 1&2 WERE NOT ABLE TO BE MEASURED DUE TO INTERIOR DEMOLITION AT TIME OF DRAWING. PLEASE VERIFY EXISTING ROUGH OPENING DIMENSIONS FOR AREAS 1 AND 2 AND PROVIDE (4) PANELS FOR EACH OPENING. MATCH DIMENSIONS GIVEN FOR TYPICAL PANEL AS CLOSELY AS POSSIBLE.