


1 ROOM TYPE 1 (ACCESSIBLE)

SCALE: 1/4" = 1'-0"


ROOMS 1,41
ROOMS 20,21 (REVERSED)

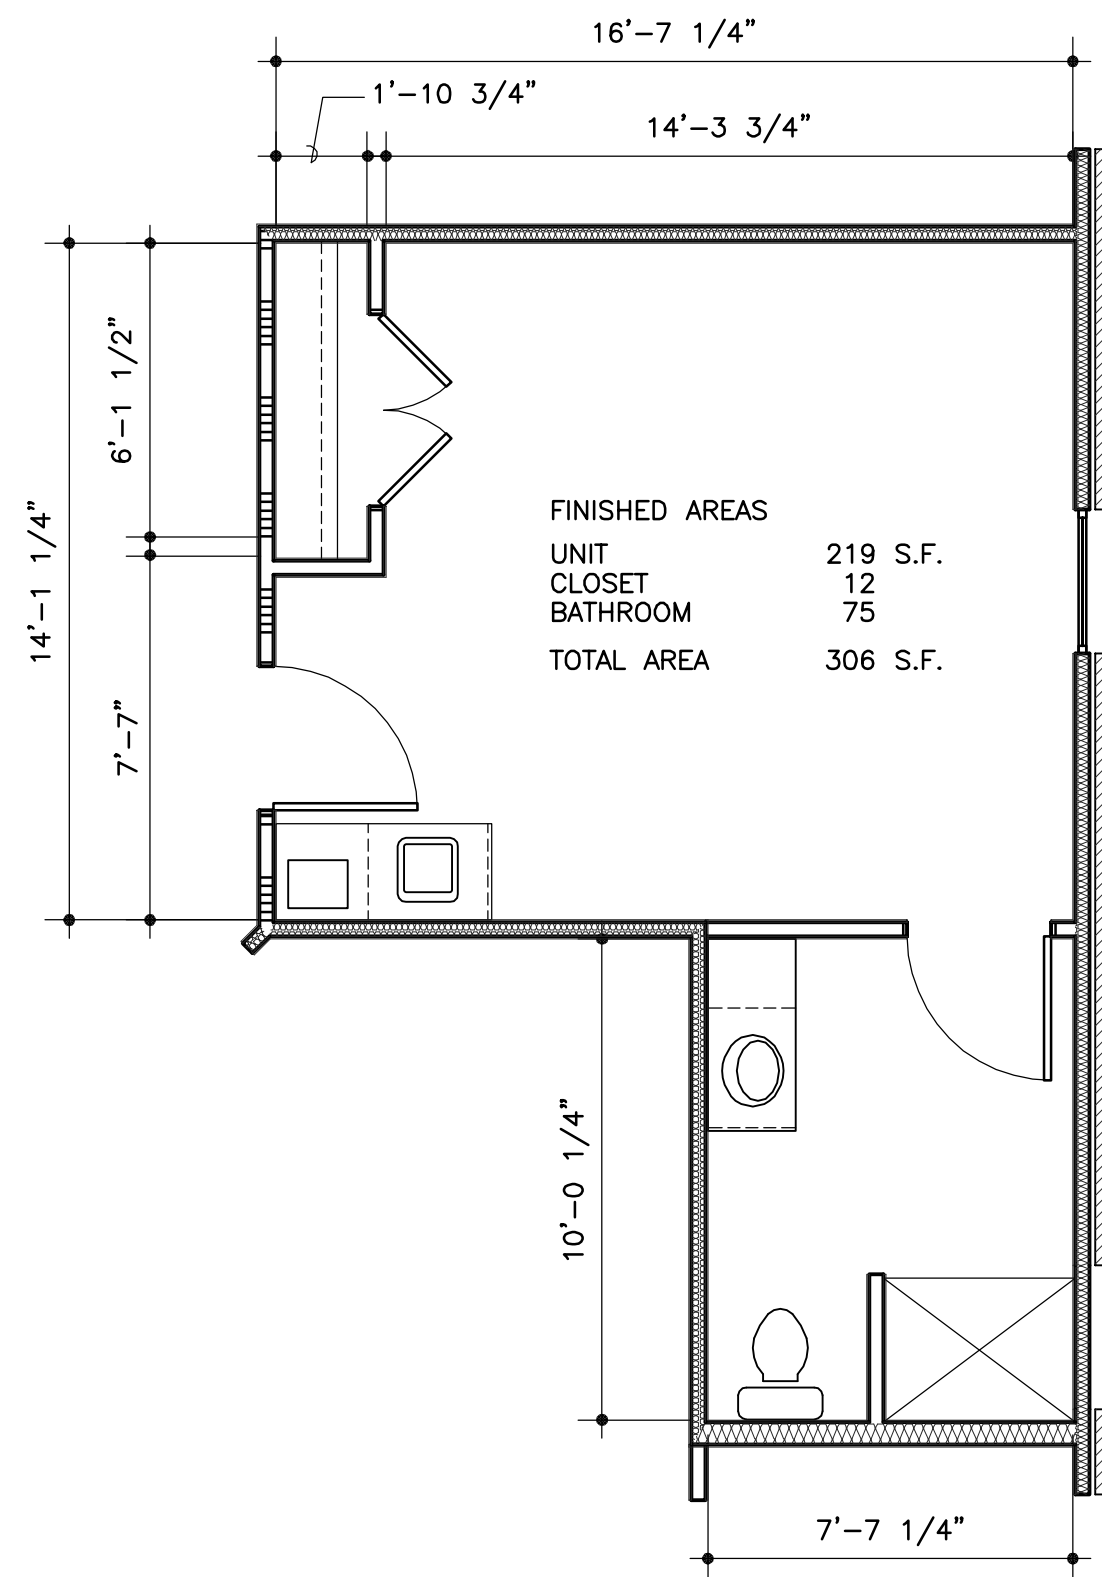

5 ROOM TYPE 5

SCALE: 1/4" = 1'-0"


ROOM 10
ROOMS 11,32 (REVERSED)

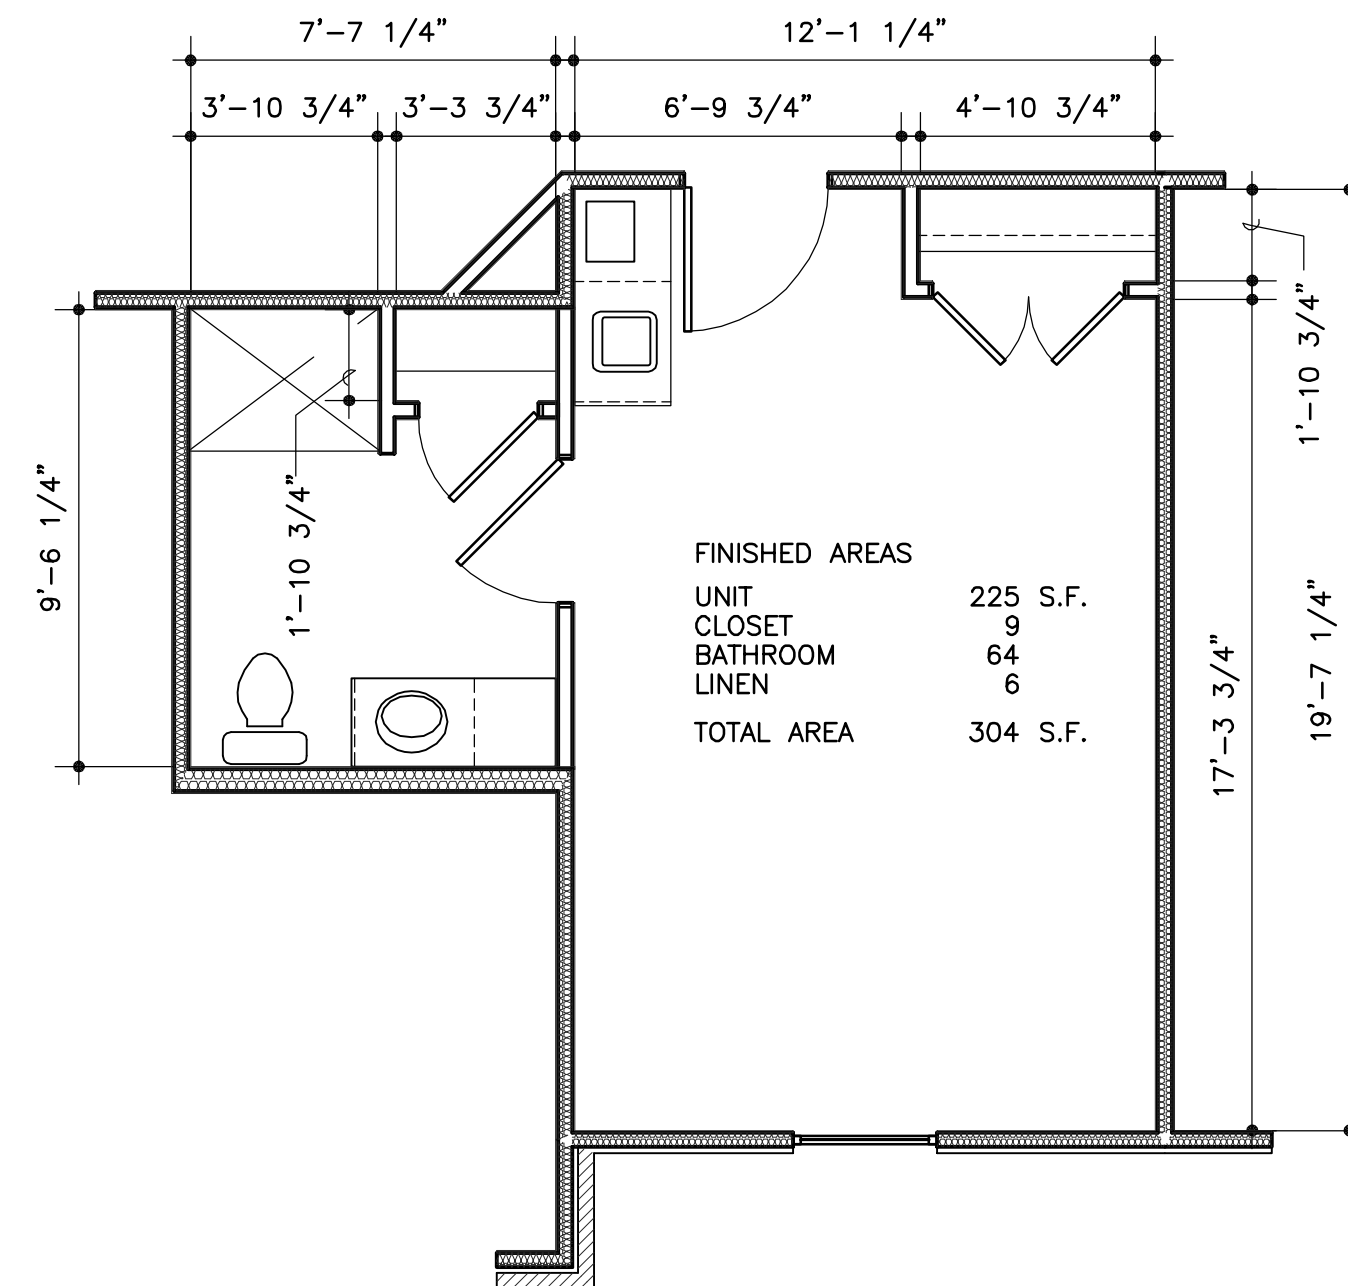

2 ROOM TYPE 2

SCALE: 1/4" = 1'-0"


ROOMS 2,6,14,18,23,27,36,40
ROOMS 3,7,17,19,22,26,35,39 (REVERSED)

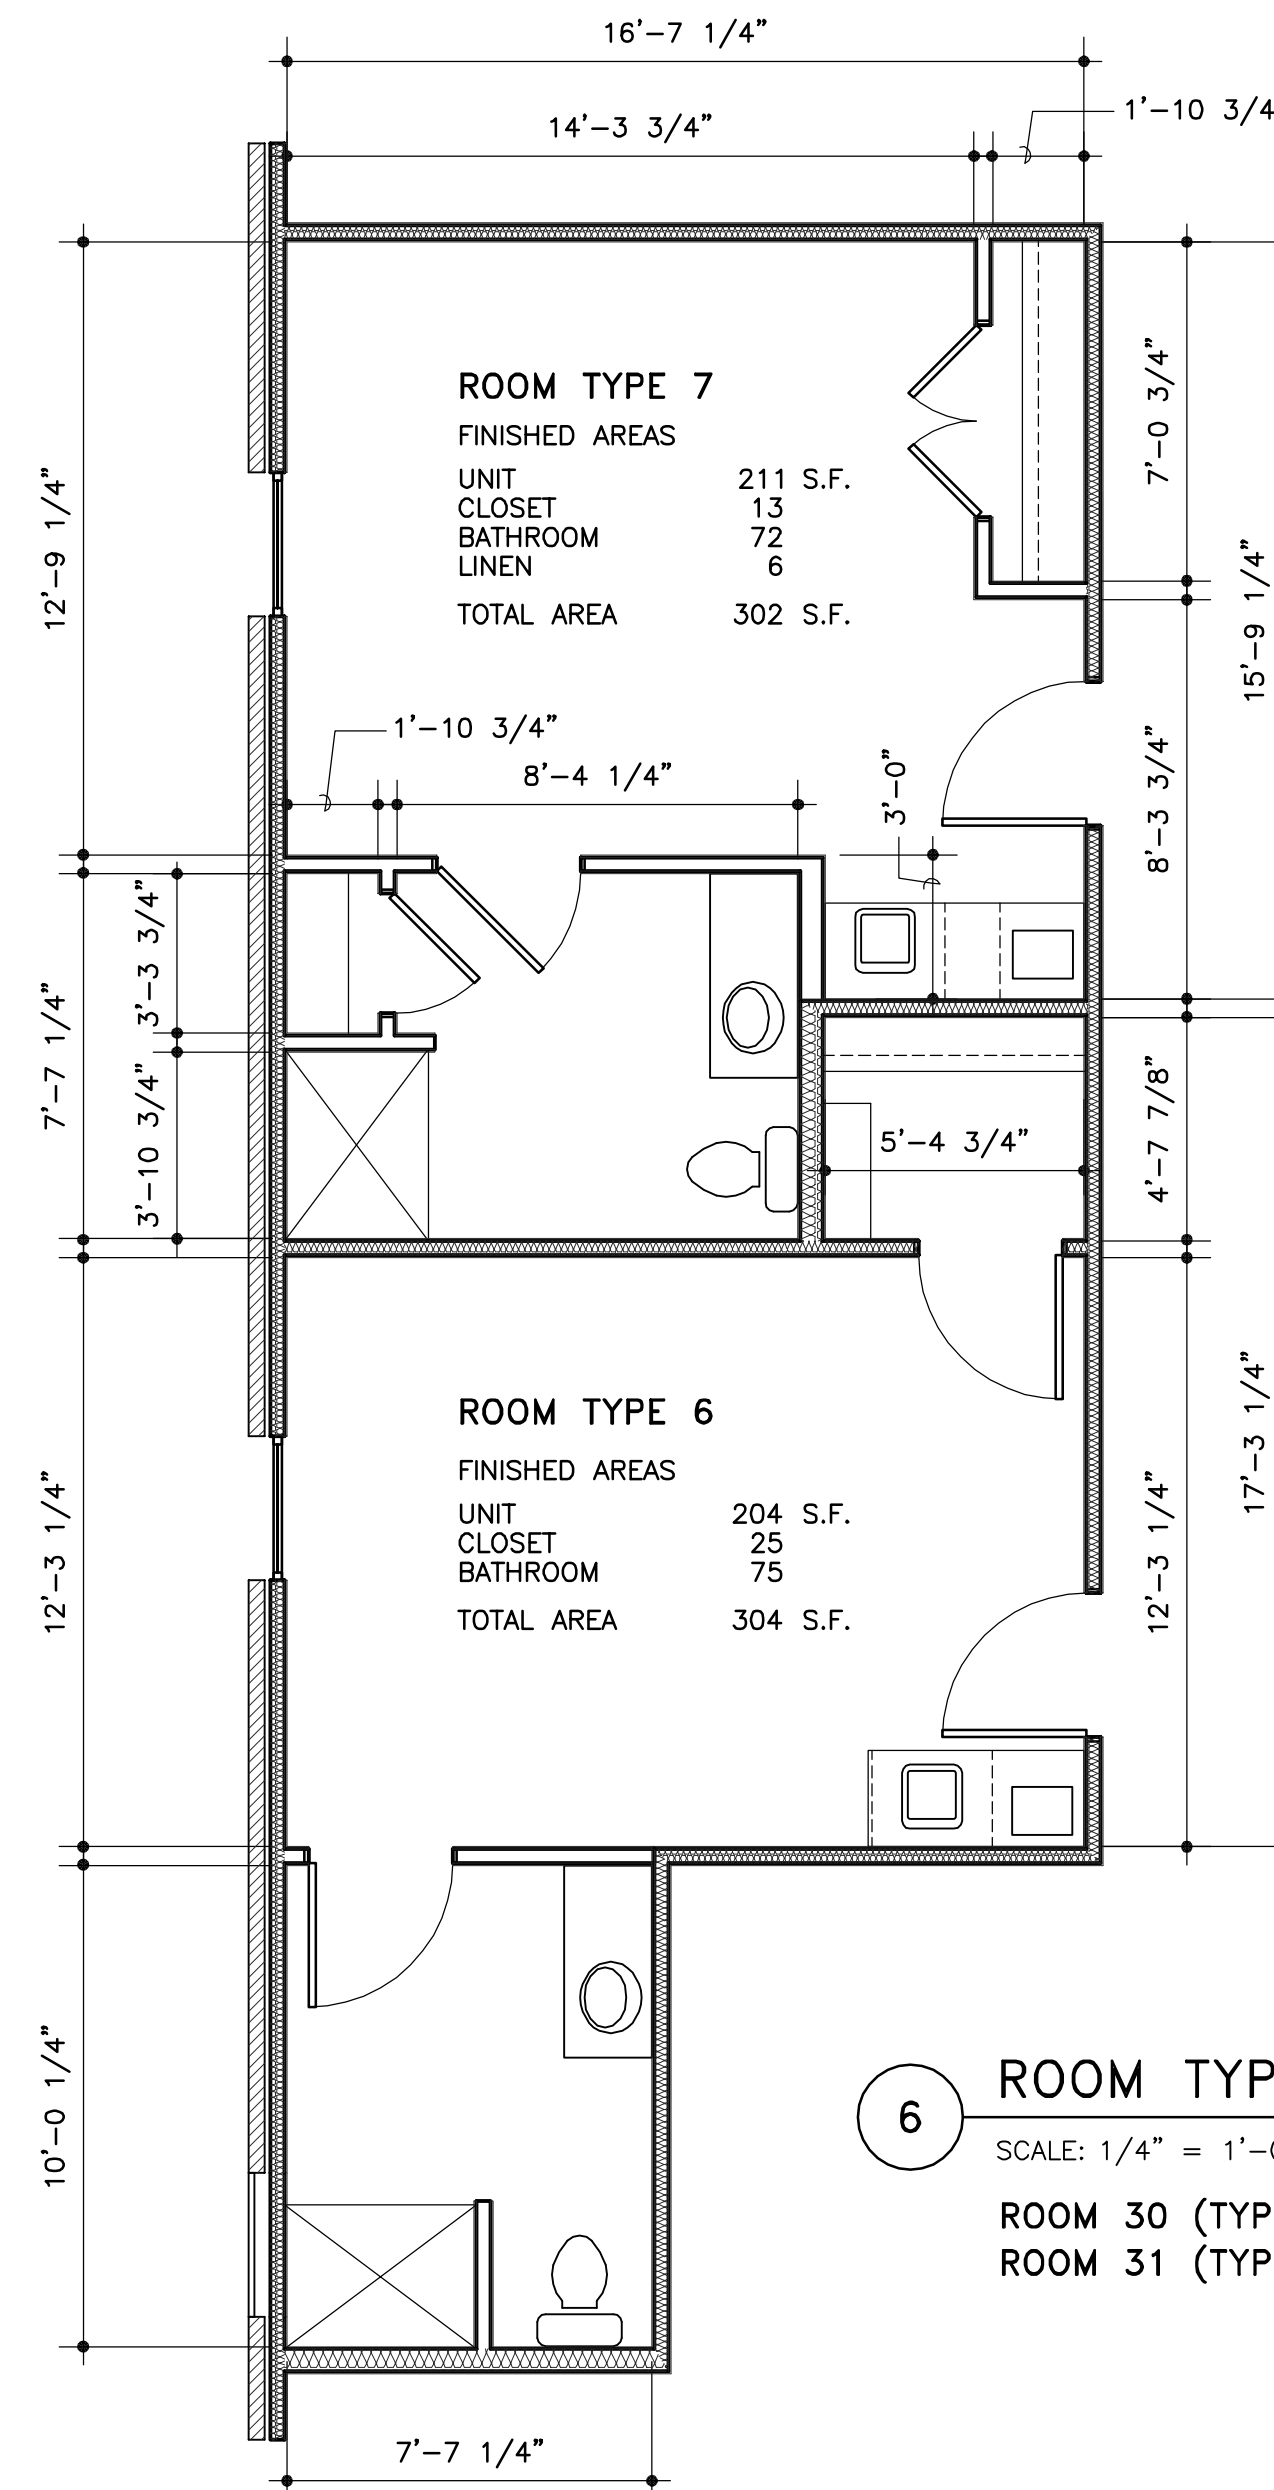

6 ROOM TYPES 6 AND 7

SCALE: 1/4" = 1'-0"


ROOM 30 (TYPE 6)
ROOM 31 (TYPE 7)

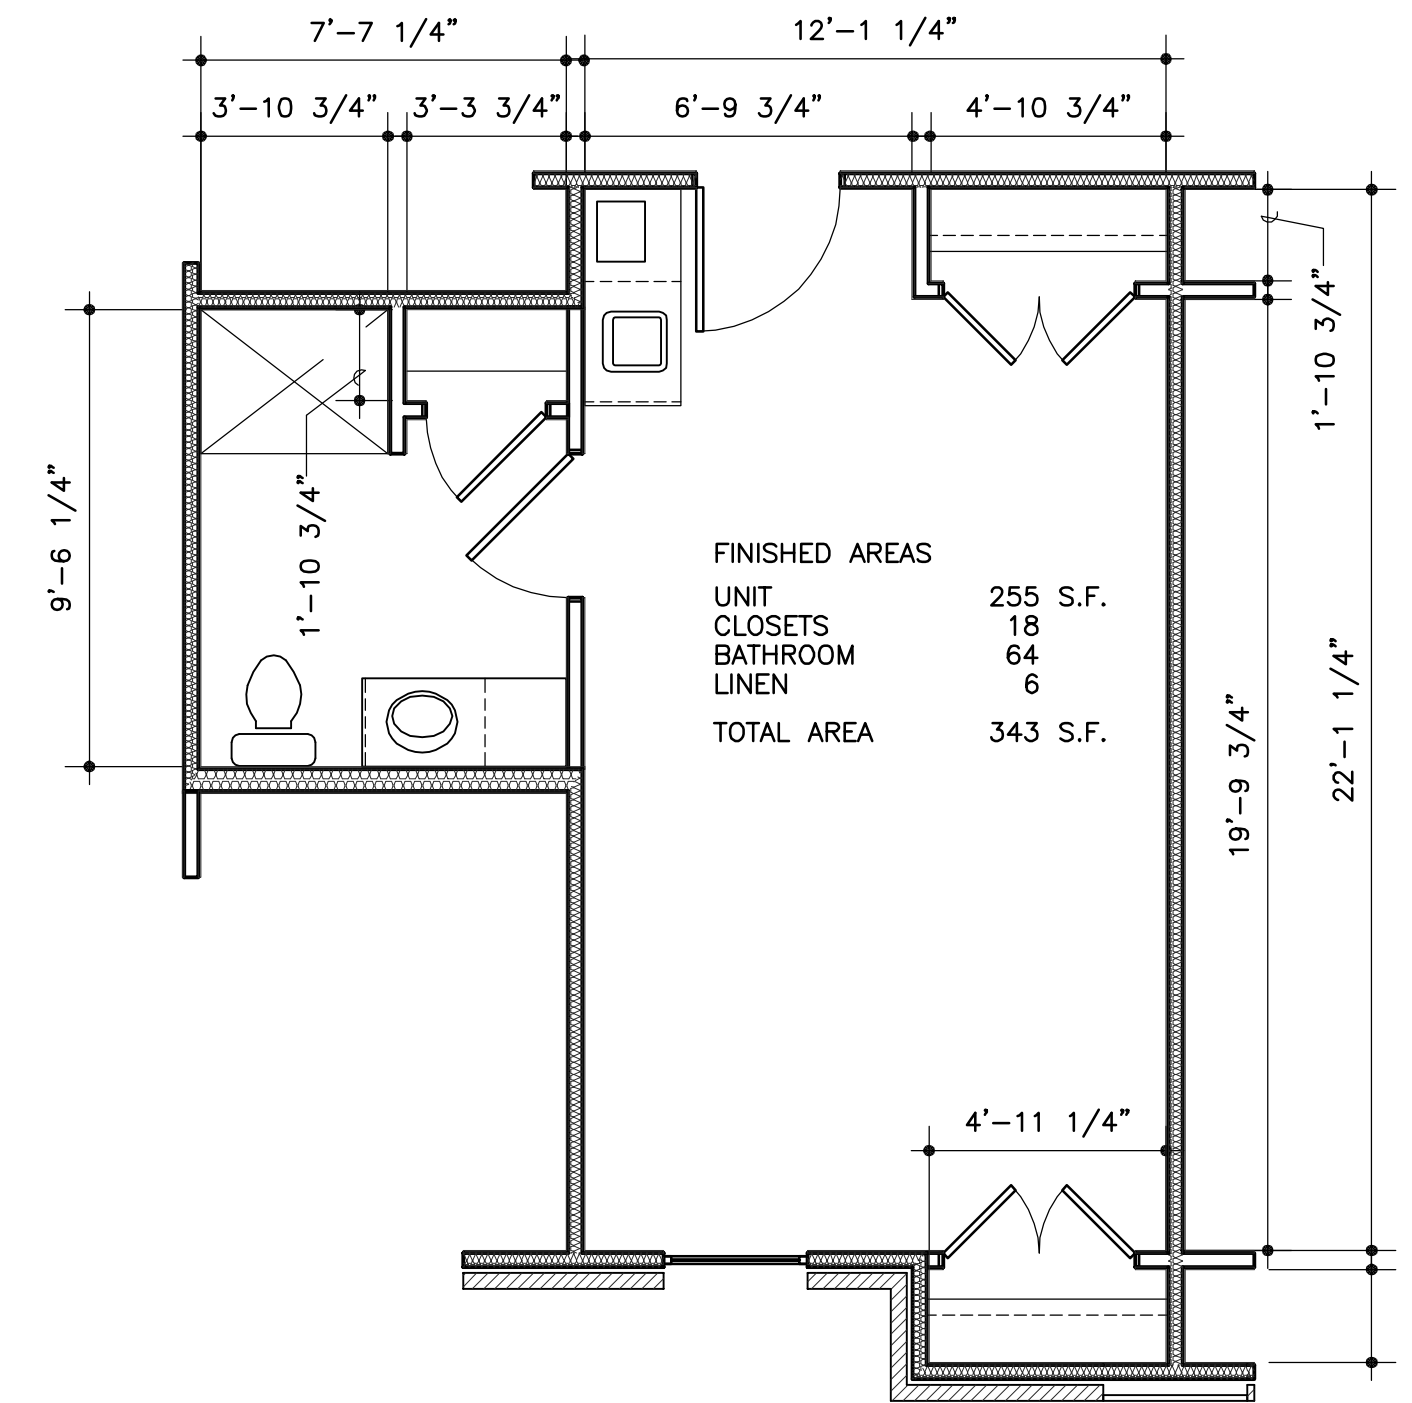

3 ROOM TYPE 3

SCALE: 1/4" = 1'-0"

ROOMS 4,16,25,38
ROOMS 5,17,24,37 (REVERSED)

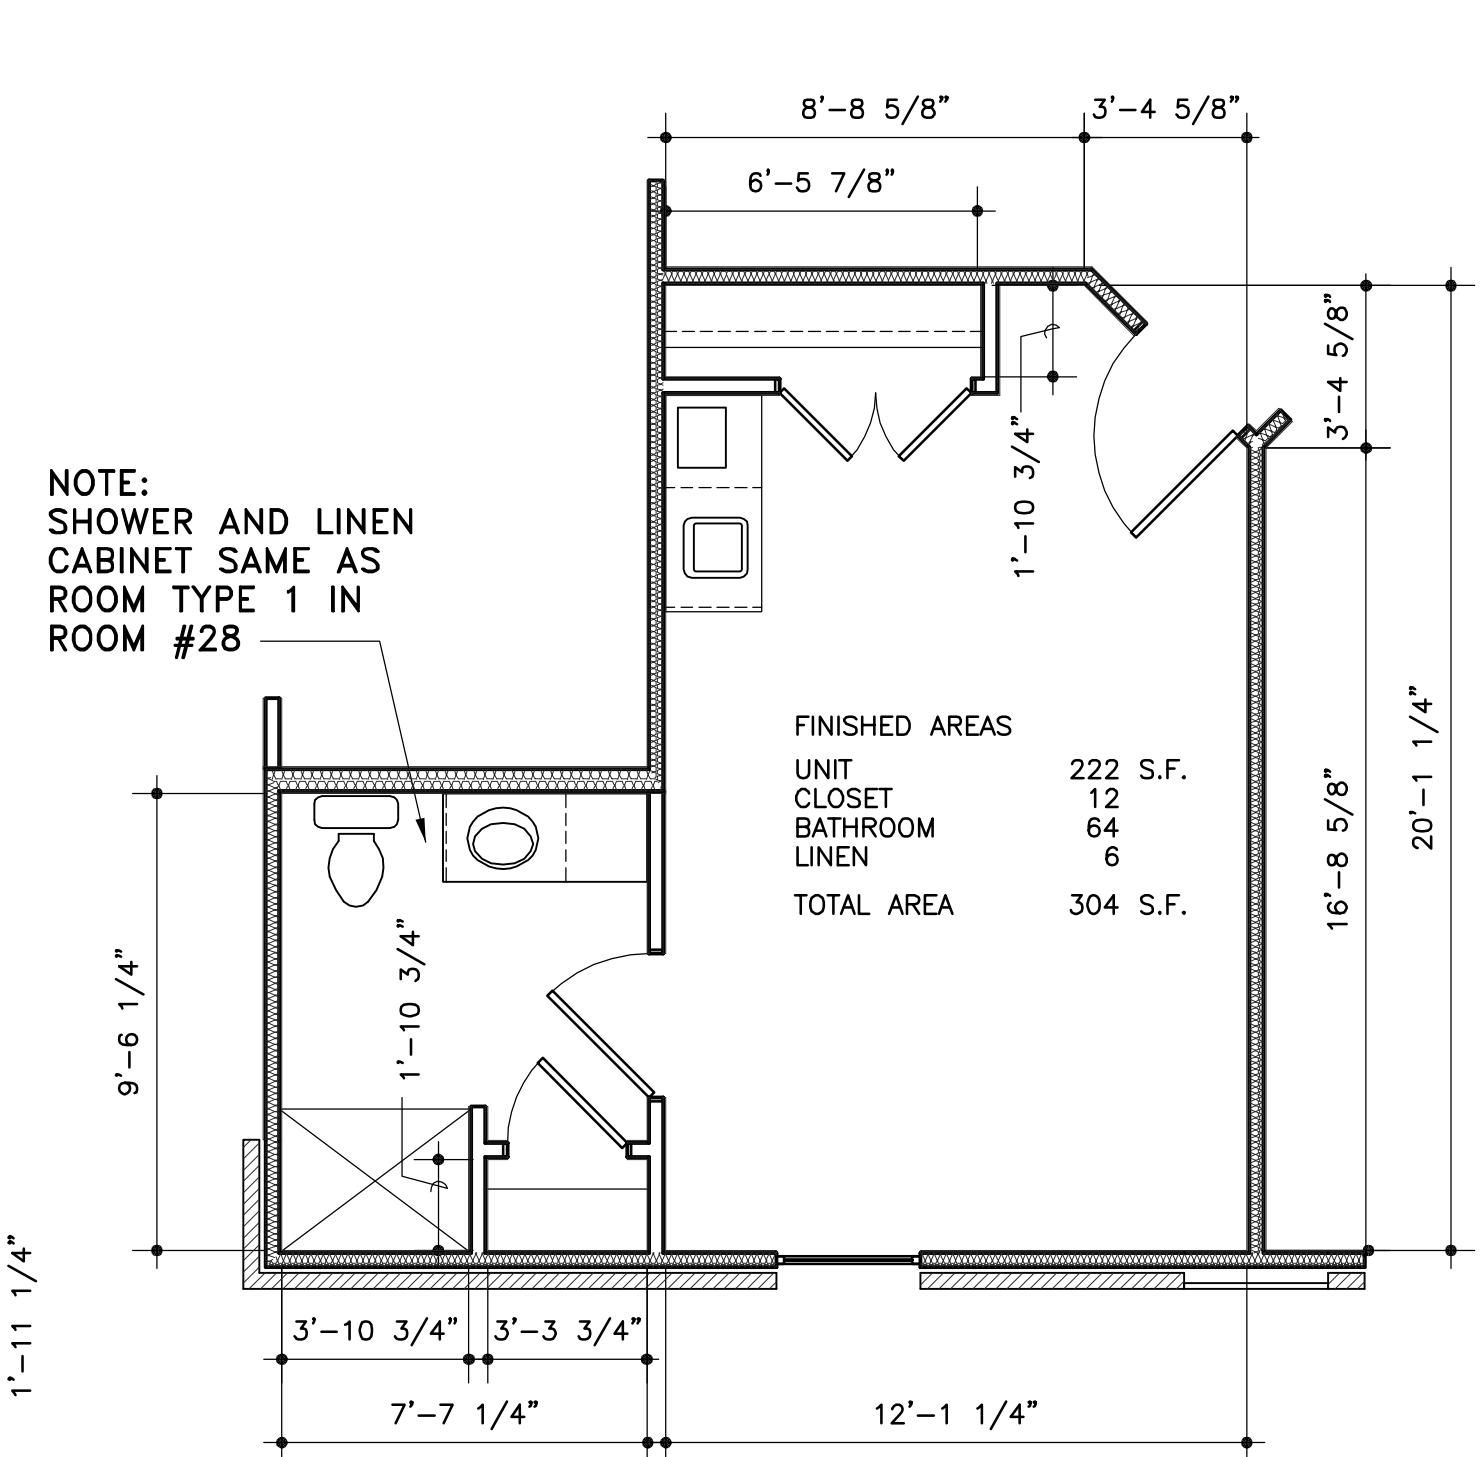

4 ROOM TYPE 4

SCALE: 1/4" = 1'-0"

ROOMS 8,12,29,34
ROOMS 9,13,33 (REVERSED)
ROOM 28 - ACCESSIBLE (REVERSED)

ROOM AREA CALCULATIONS
for
DEPARTMENT OF SOCIAL SERVICES COMPLIANCE
SEE A4.1 FOR ROOM TYPE CONSTRUCTION INFORMATION

NOTE: ALL DIMENSIONS ARE TO FINISHED WALL