

PUBLIC RESTROOM CLEARANCES

ACCESSIBLE BATHROOM CLEARANCES
5 UNITS
ROOMS: 1,20,21,28,41

7'-7" CLR. (MIN)

1'-6" MIN.

1'-6"

PROVIDE BLOCKING FOR FUTURE 36" GRAB BAR

PROVIDE BLOCKING FOR FUTURE 42" GRAB BAR

51" VANITY W/ REMOVABLE CABINETRY FOR FUTURE ACCESSIBLE BATHROOM CONVERSION

TILE FLOOR UNDER VANITY FOR FUTURE REMOVABLE

FINISHED WALL

48"x56" CLEAR SPACE
Ⓢ WC

30"x48" CLEAR SPACE
Ⓢ LAV

48"x30" CLEAR SPACE
Ⓢ SHOWER


48"x36" SHOWER

CONTROL WALL


SHELVES

PROVIDE BLOCKING FOR FUTURE SHOWER GRAB BARS AND SEAT PER ACCESSIBLE BATHROOMS REQUIREMENTS

TYPE B UNIT BATHROOM CLEARANCES
(OPTION A)
36 UNITS




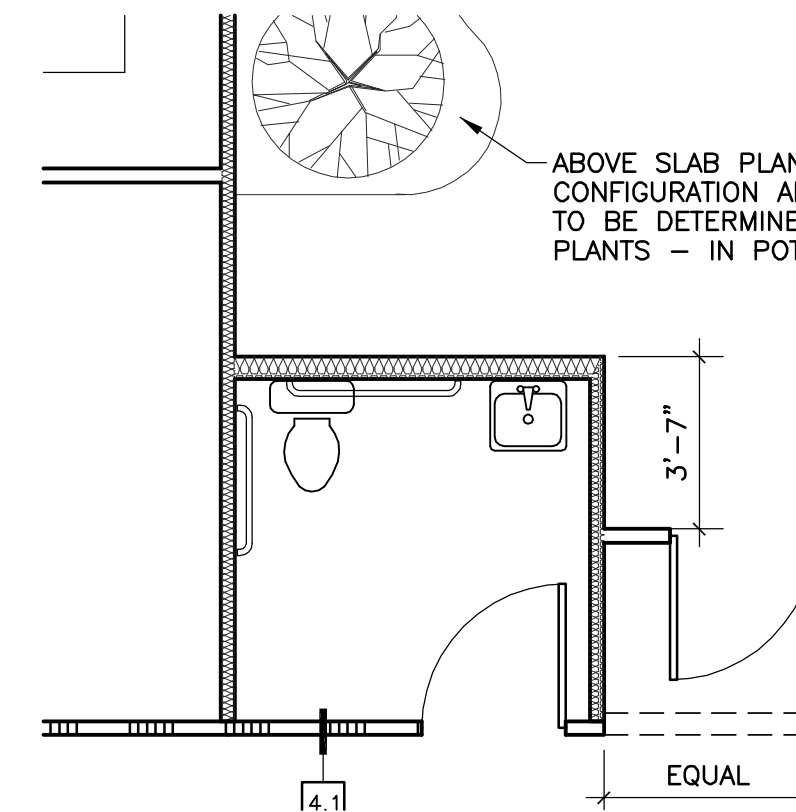


RESTROOMS 108A, 141A
108B, 141B (REVERSED)

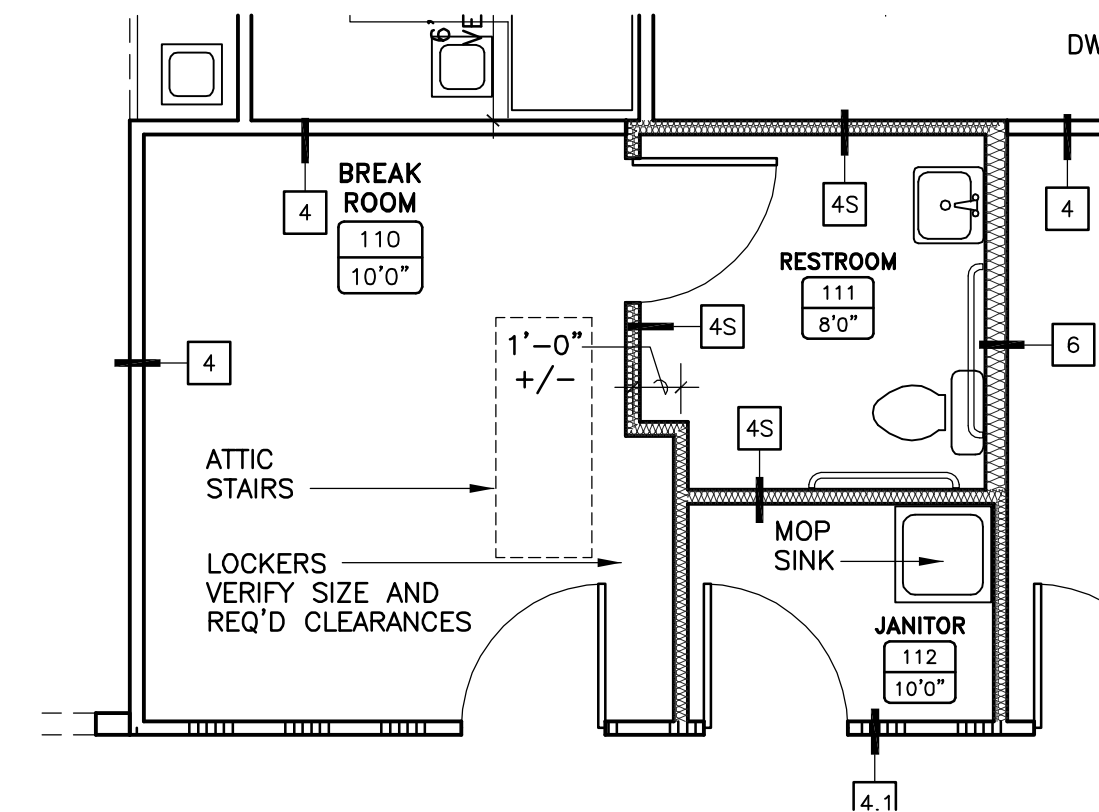


BREAK ROOM #110
RESTROOM #111

FIXTURE AND ACCESSORY HEIGHTS

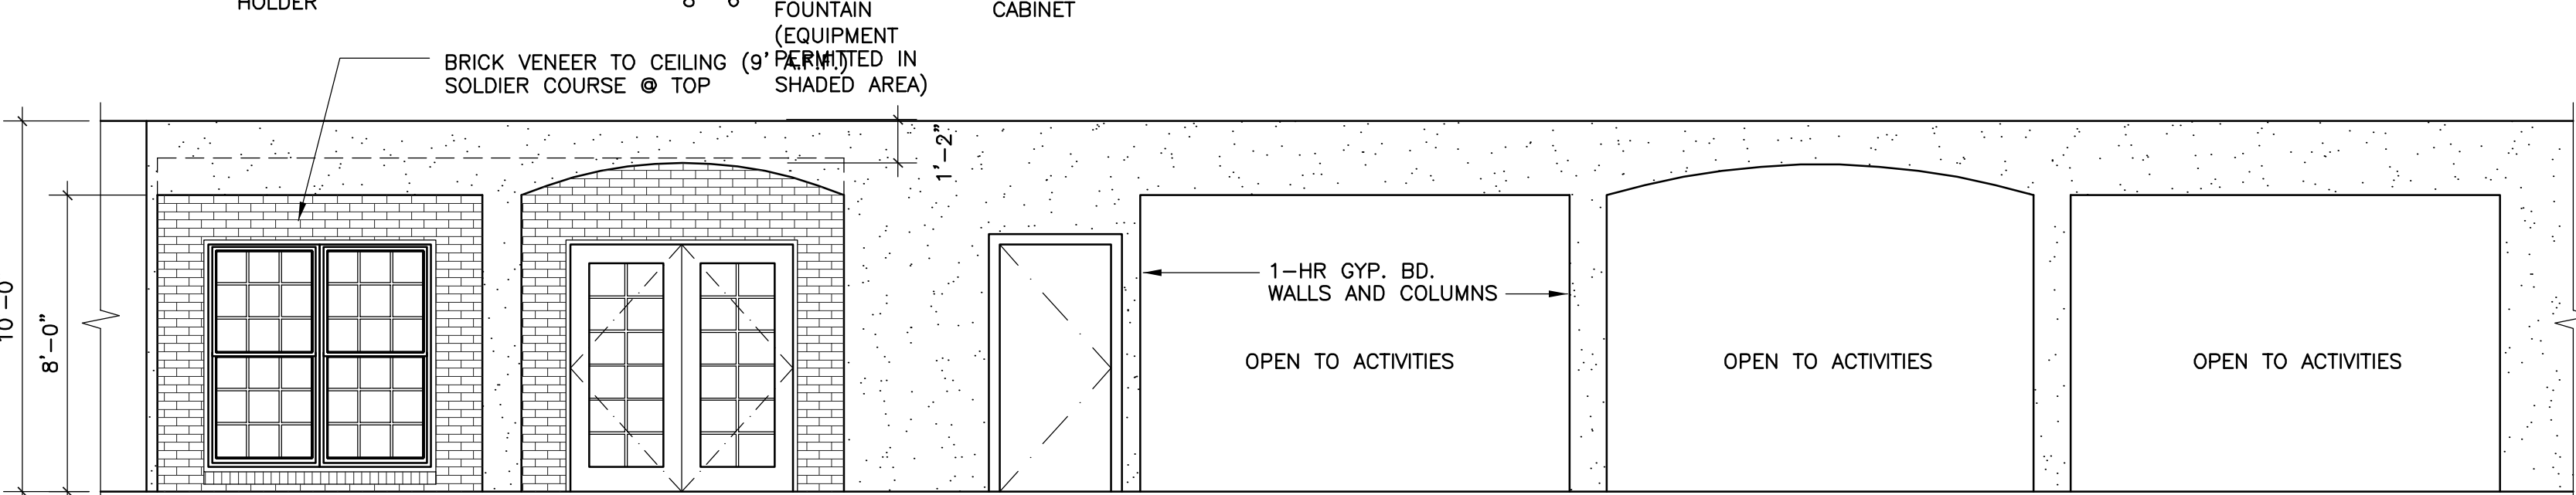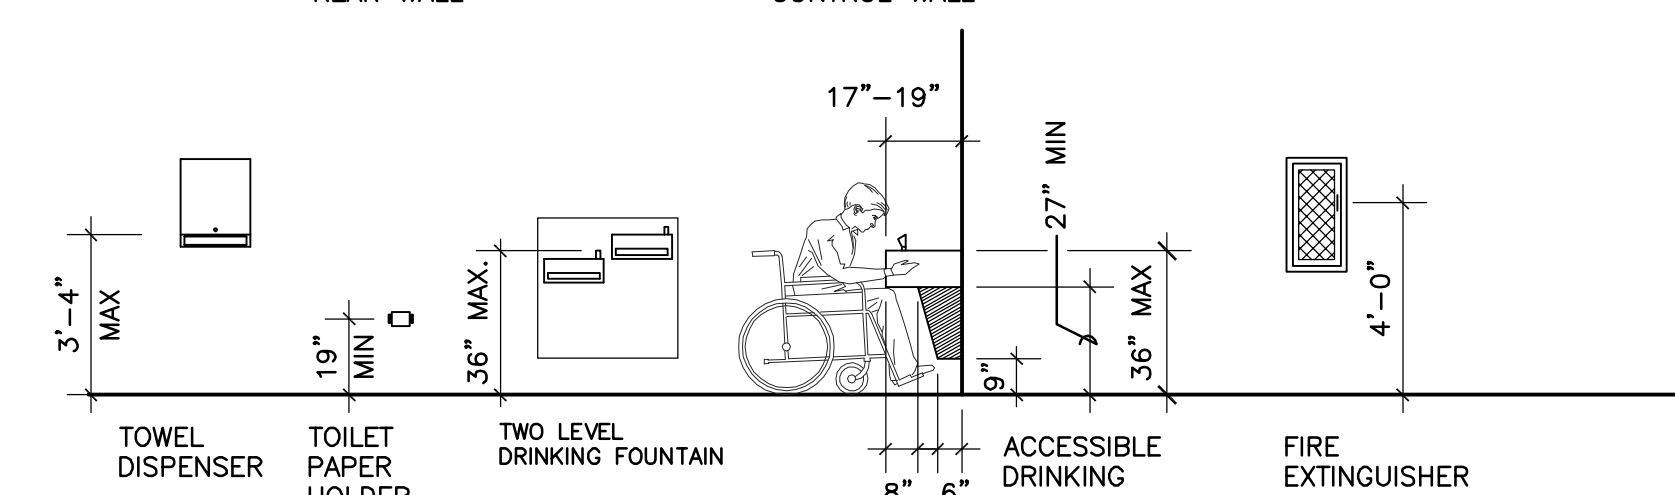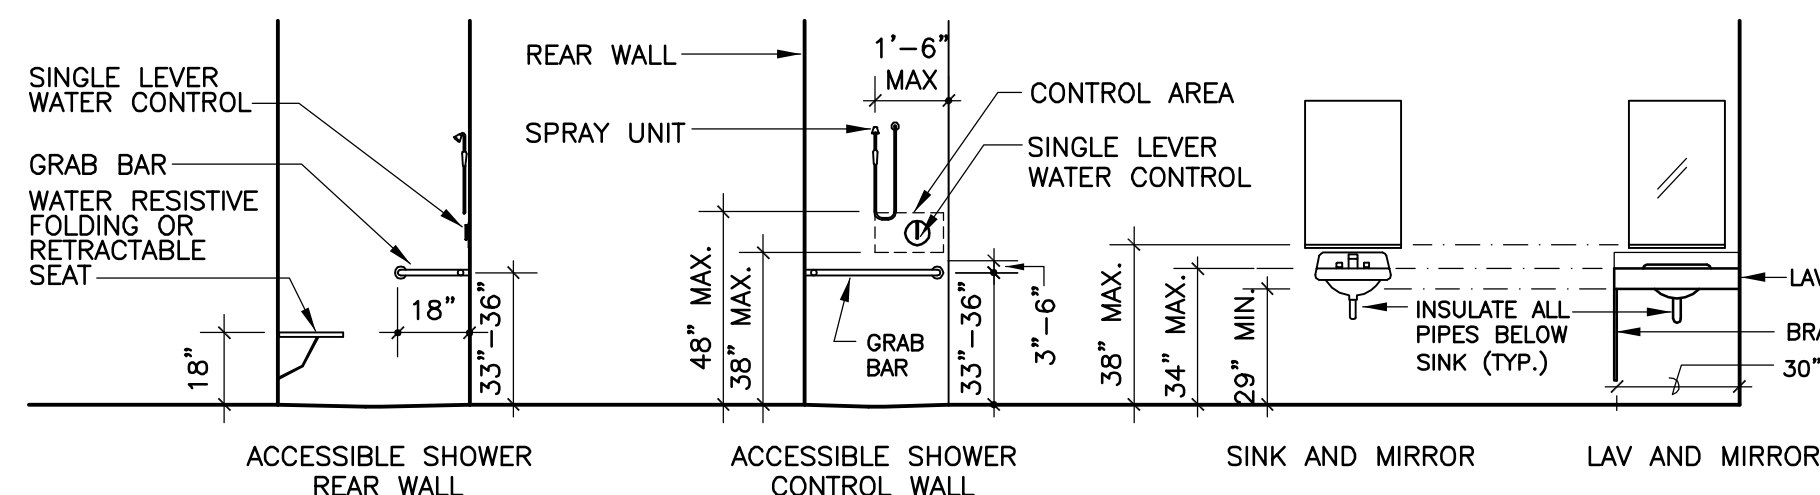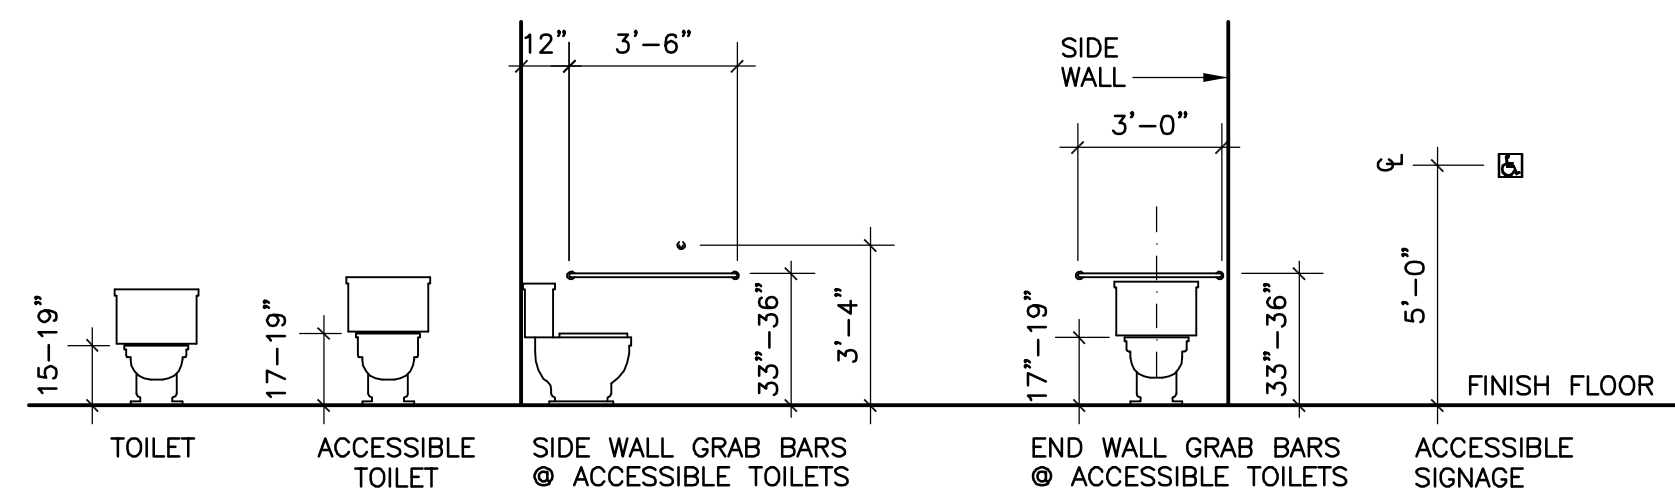


(A) EAST CORRIDOR WALL @ COURTYARD #141 AND ACTIVITIES #135
WEST COORIDOR WALL REVERSED

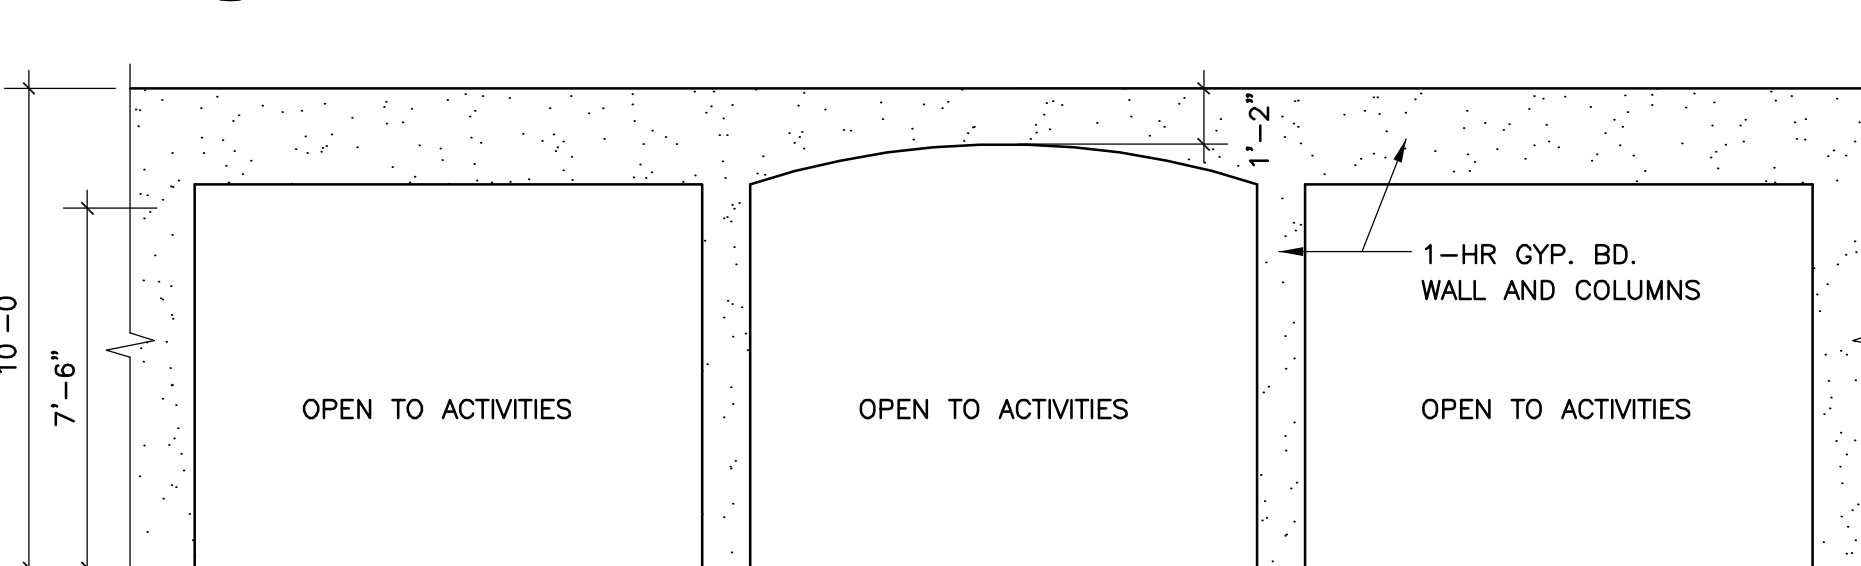

(B) CORRIDOR WALLS @ ACTIVITIES #105


INTERIOR ELEVATIONS

STANDARD SYMBOLS

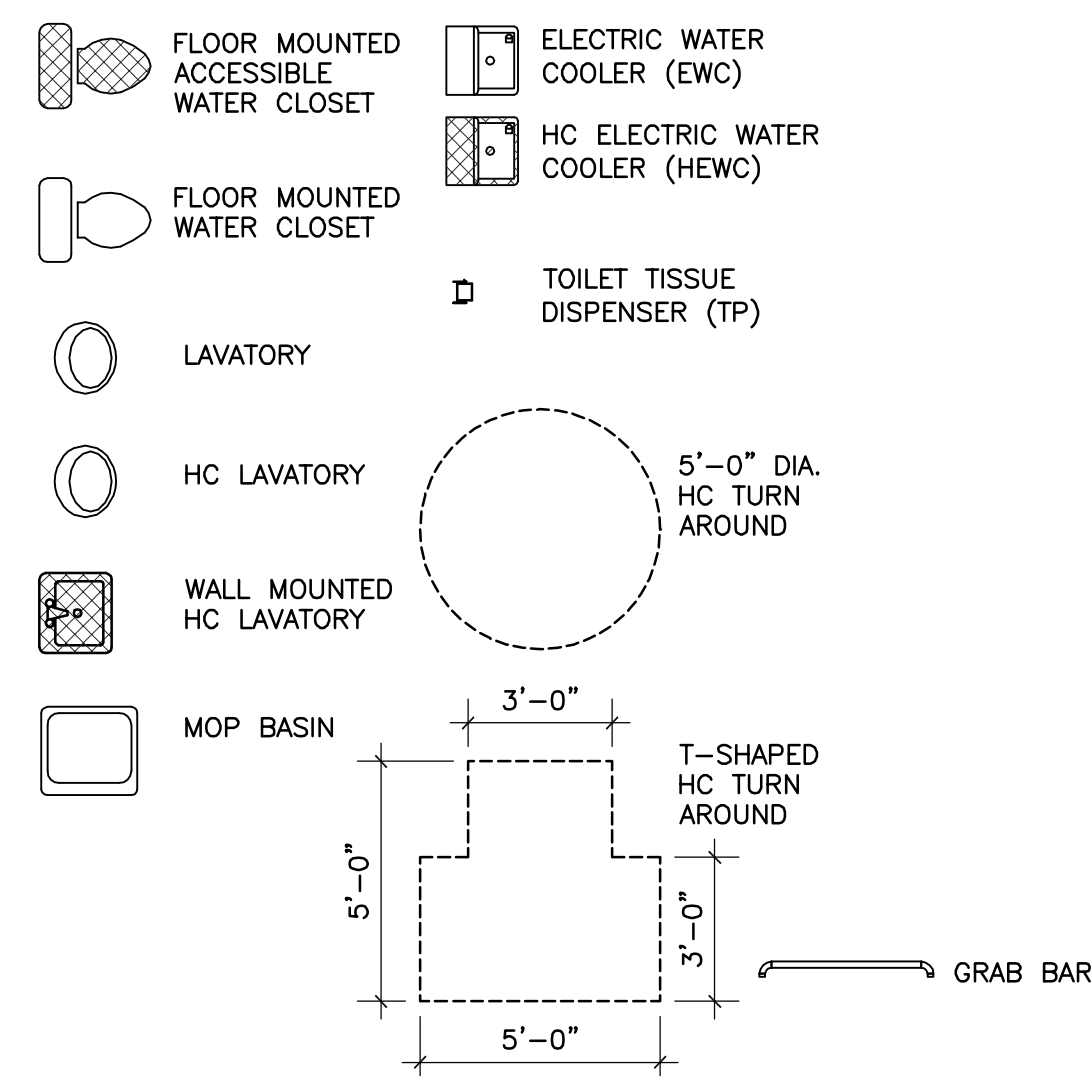


RESTROOM GENERAL NOTES


1. PROVIDE WOOD BLOCKING AS REQUIRED AT ALL CURRENT AND FUTURE TOILET ACCESSORIES. SEE PLANS AND ACCESSORY HEIGHTS FOR LOCATIONS.

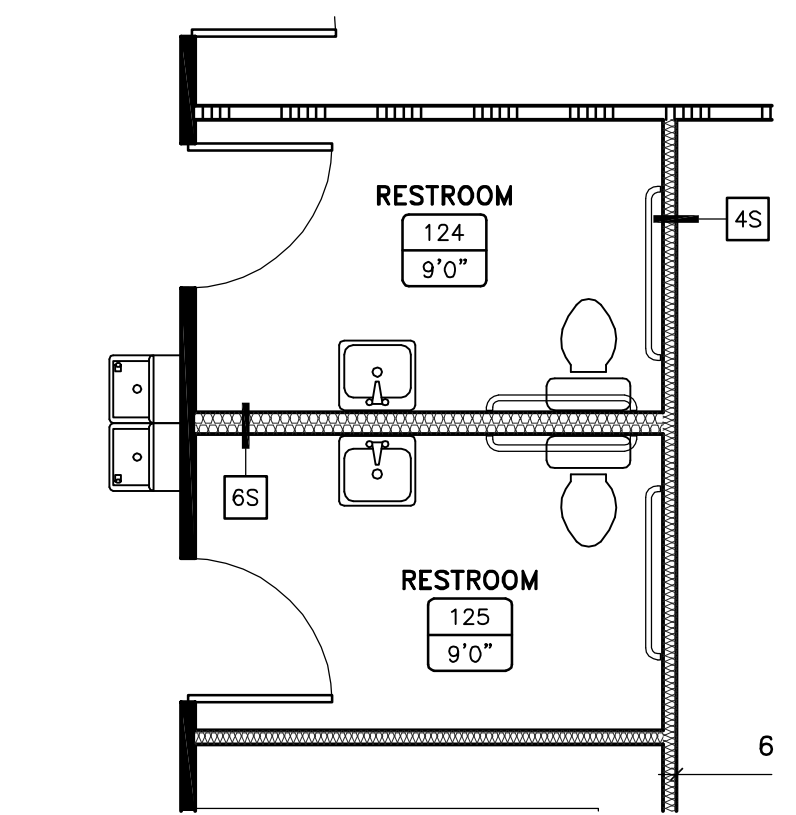

RESTROOMS #124, 125

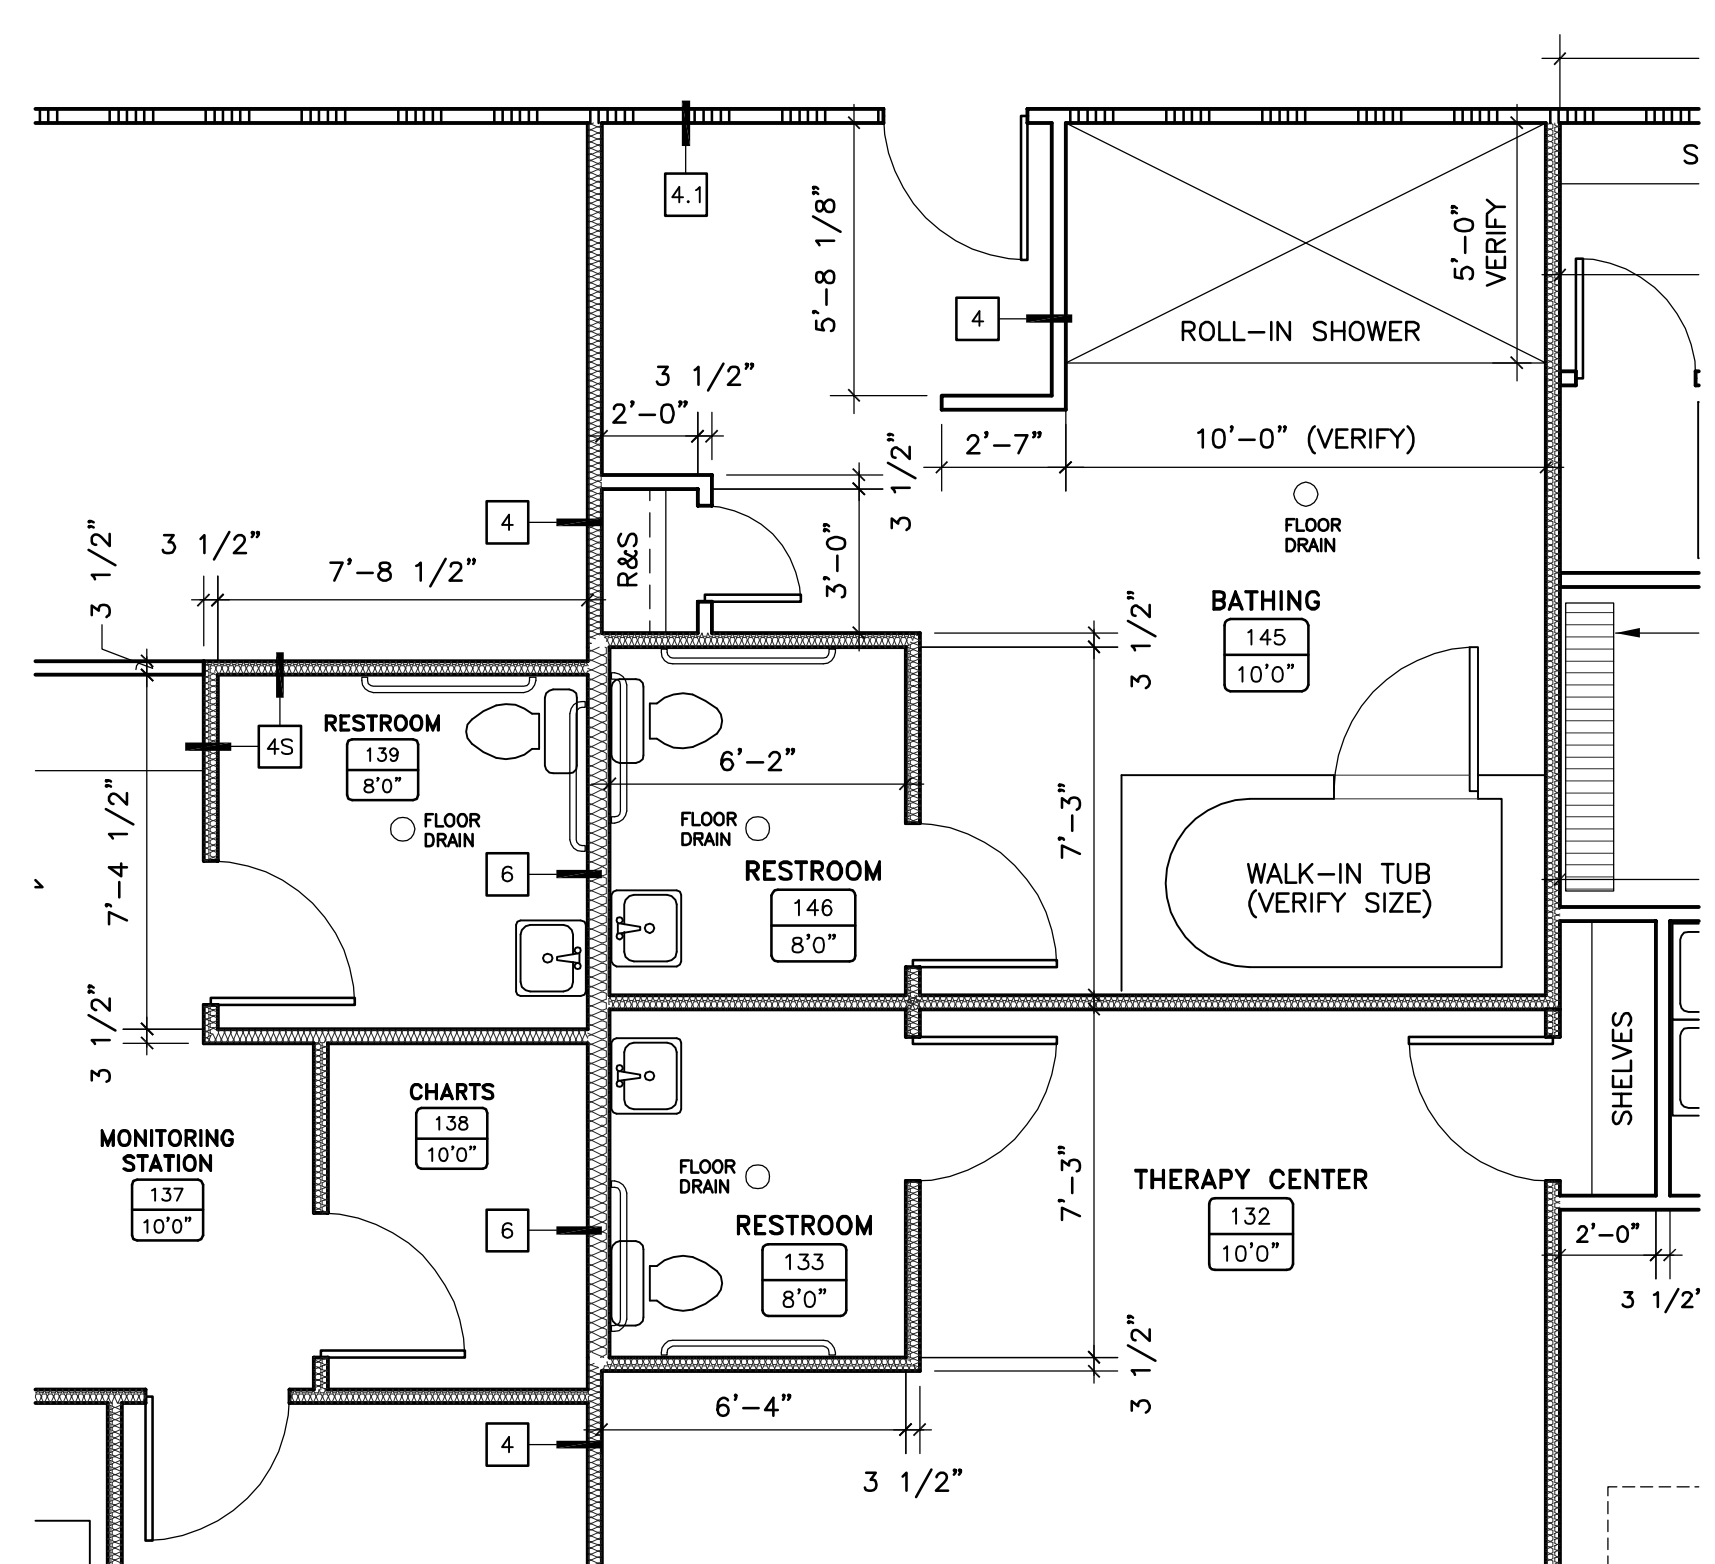

BATHING ROOM #145
RESTROOMS #133, 139

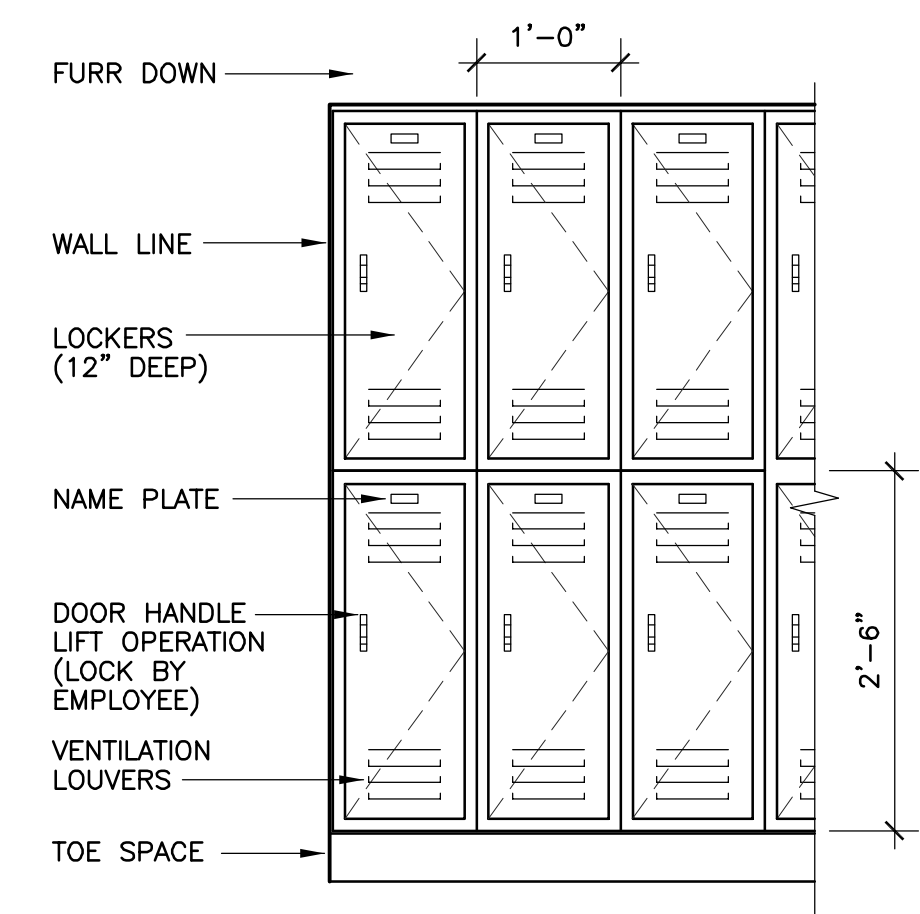

LOCKER ELEVATION