




**1** Section 4 - Callout 1  
SCALE: 3/8" = 1'-0"

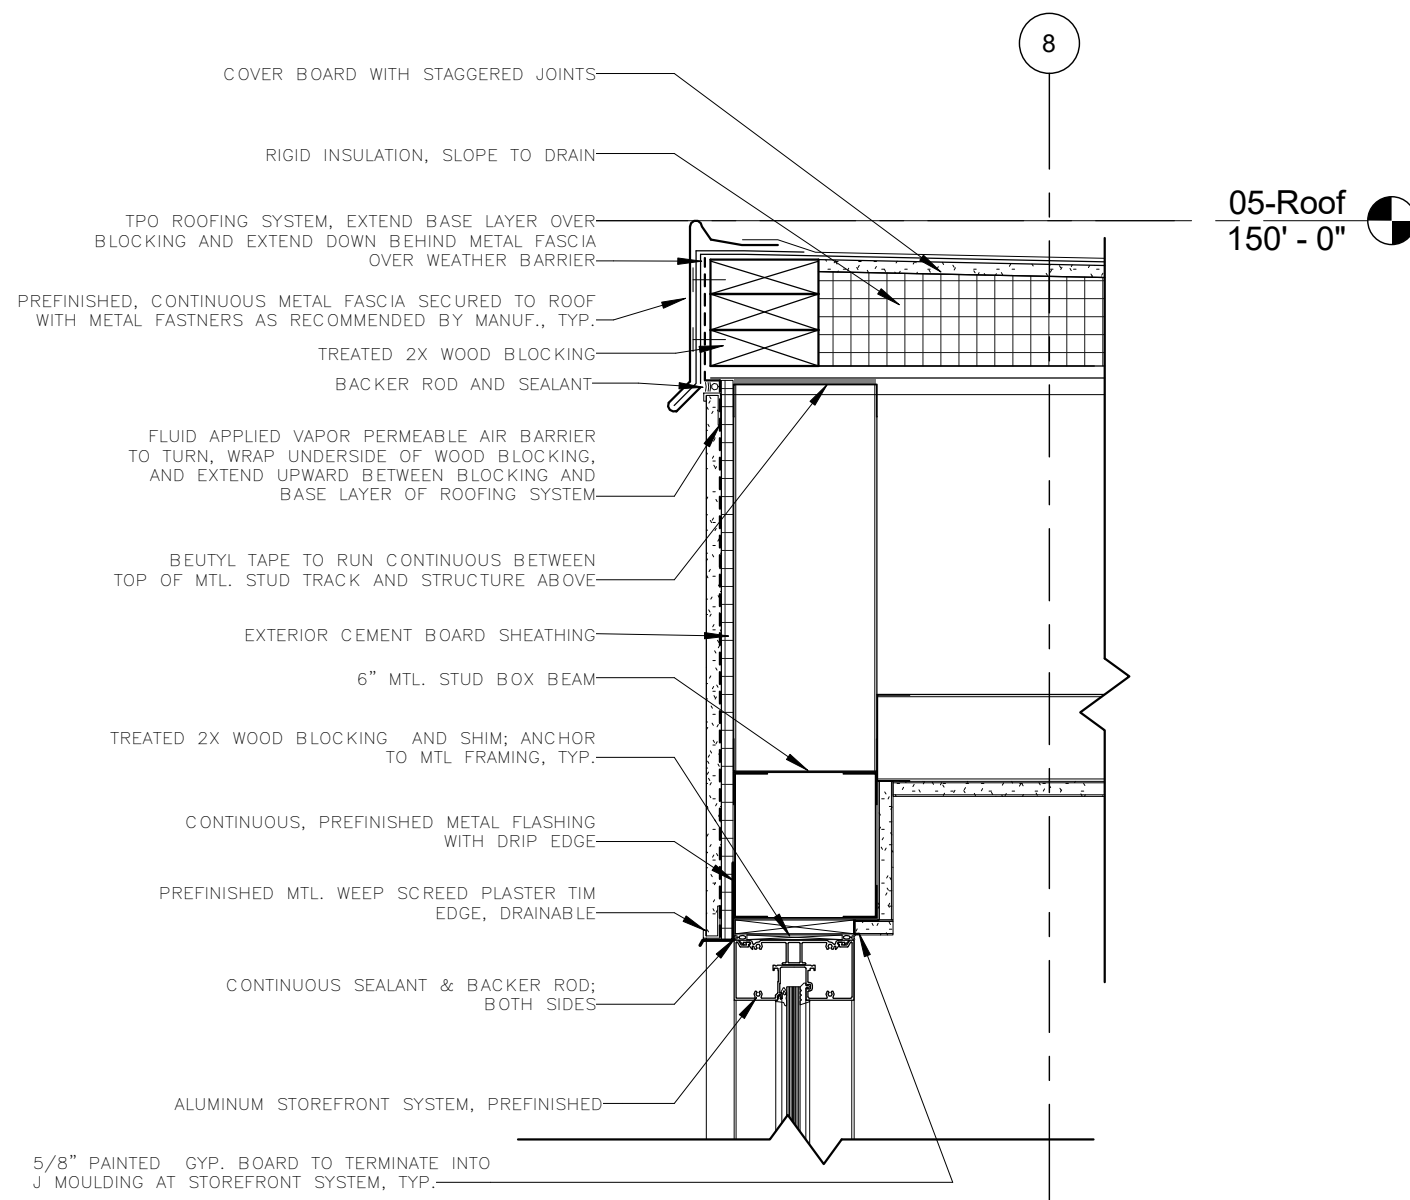


**2** STOREFRONT DETAIL AT ROOF  
SCALE: 1 1/2" = 1'-0"

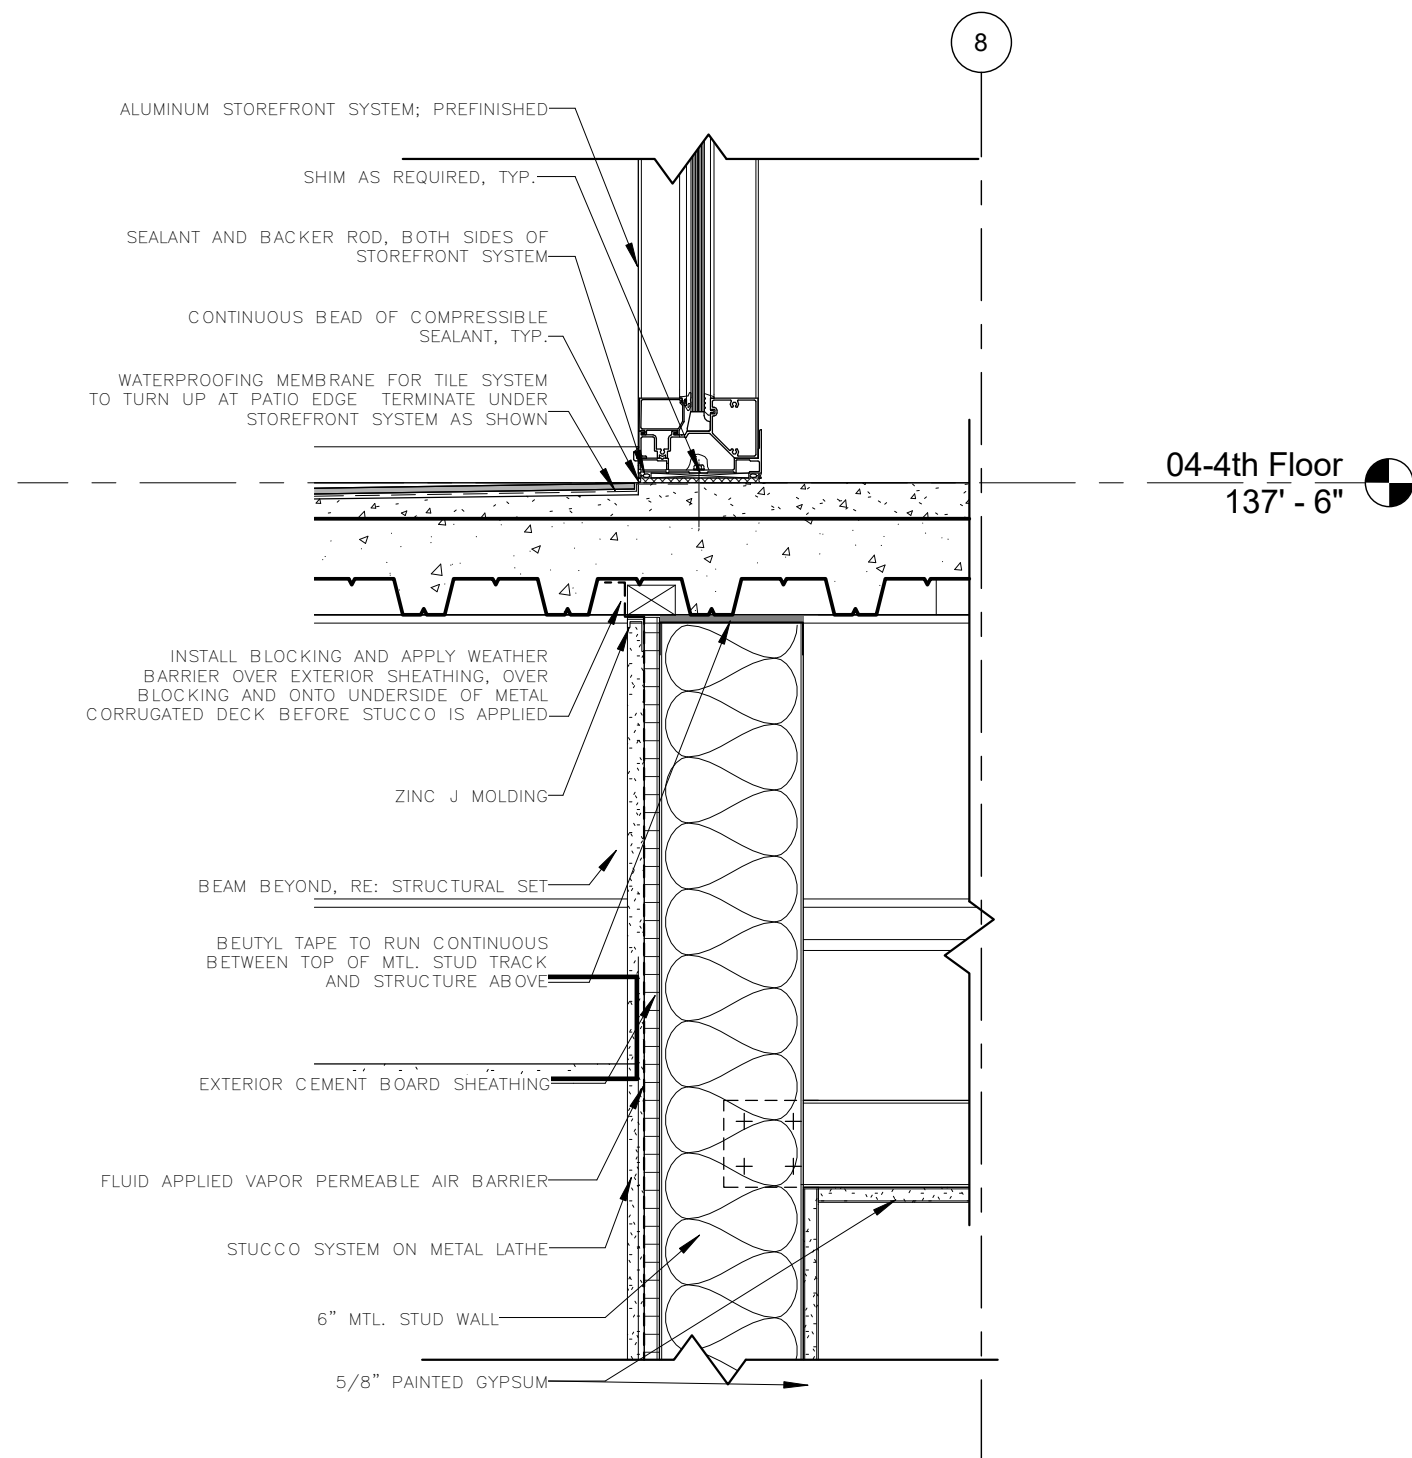


**3** STOREFRONT SILL DETAIL AT BALCONY  
SCALE: 1 1/2" = 1'-0"

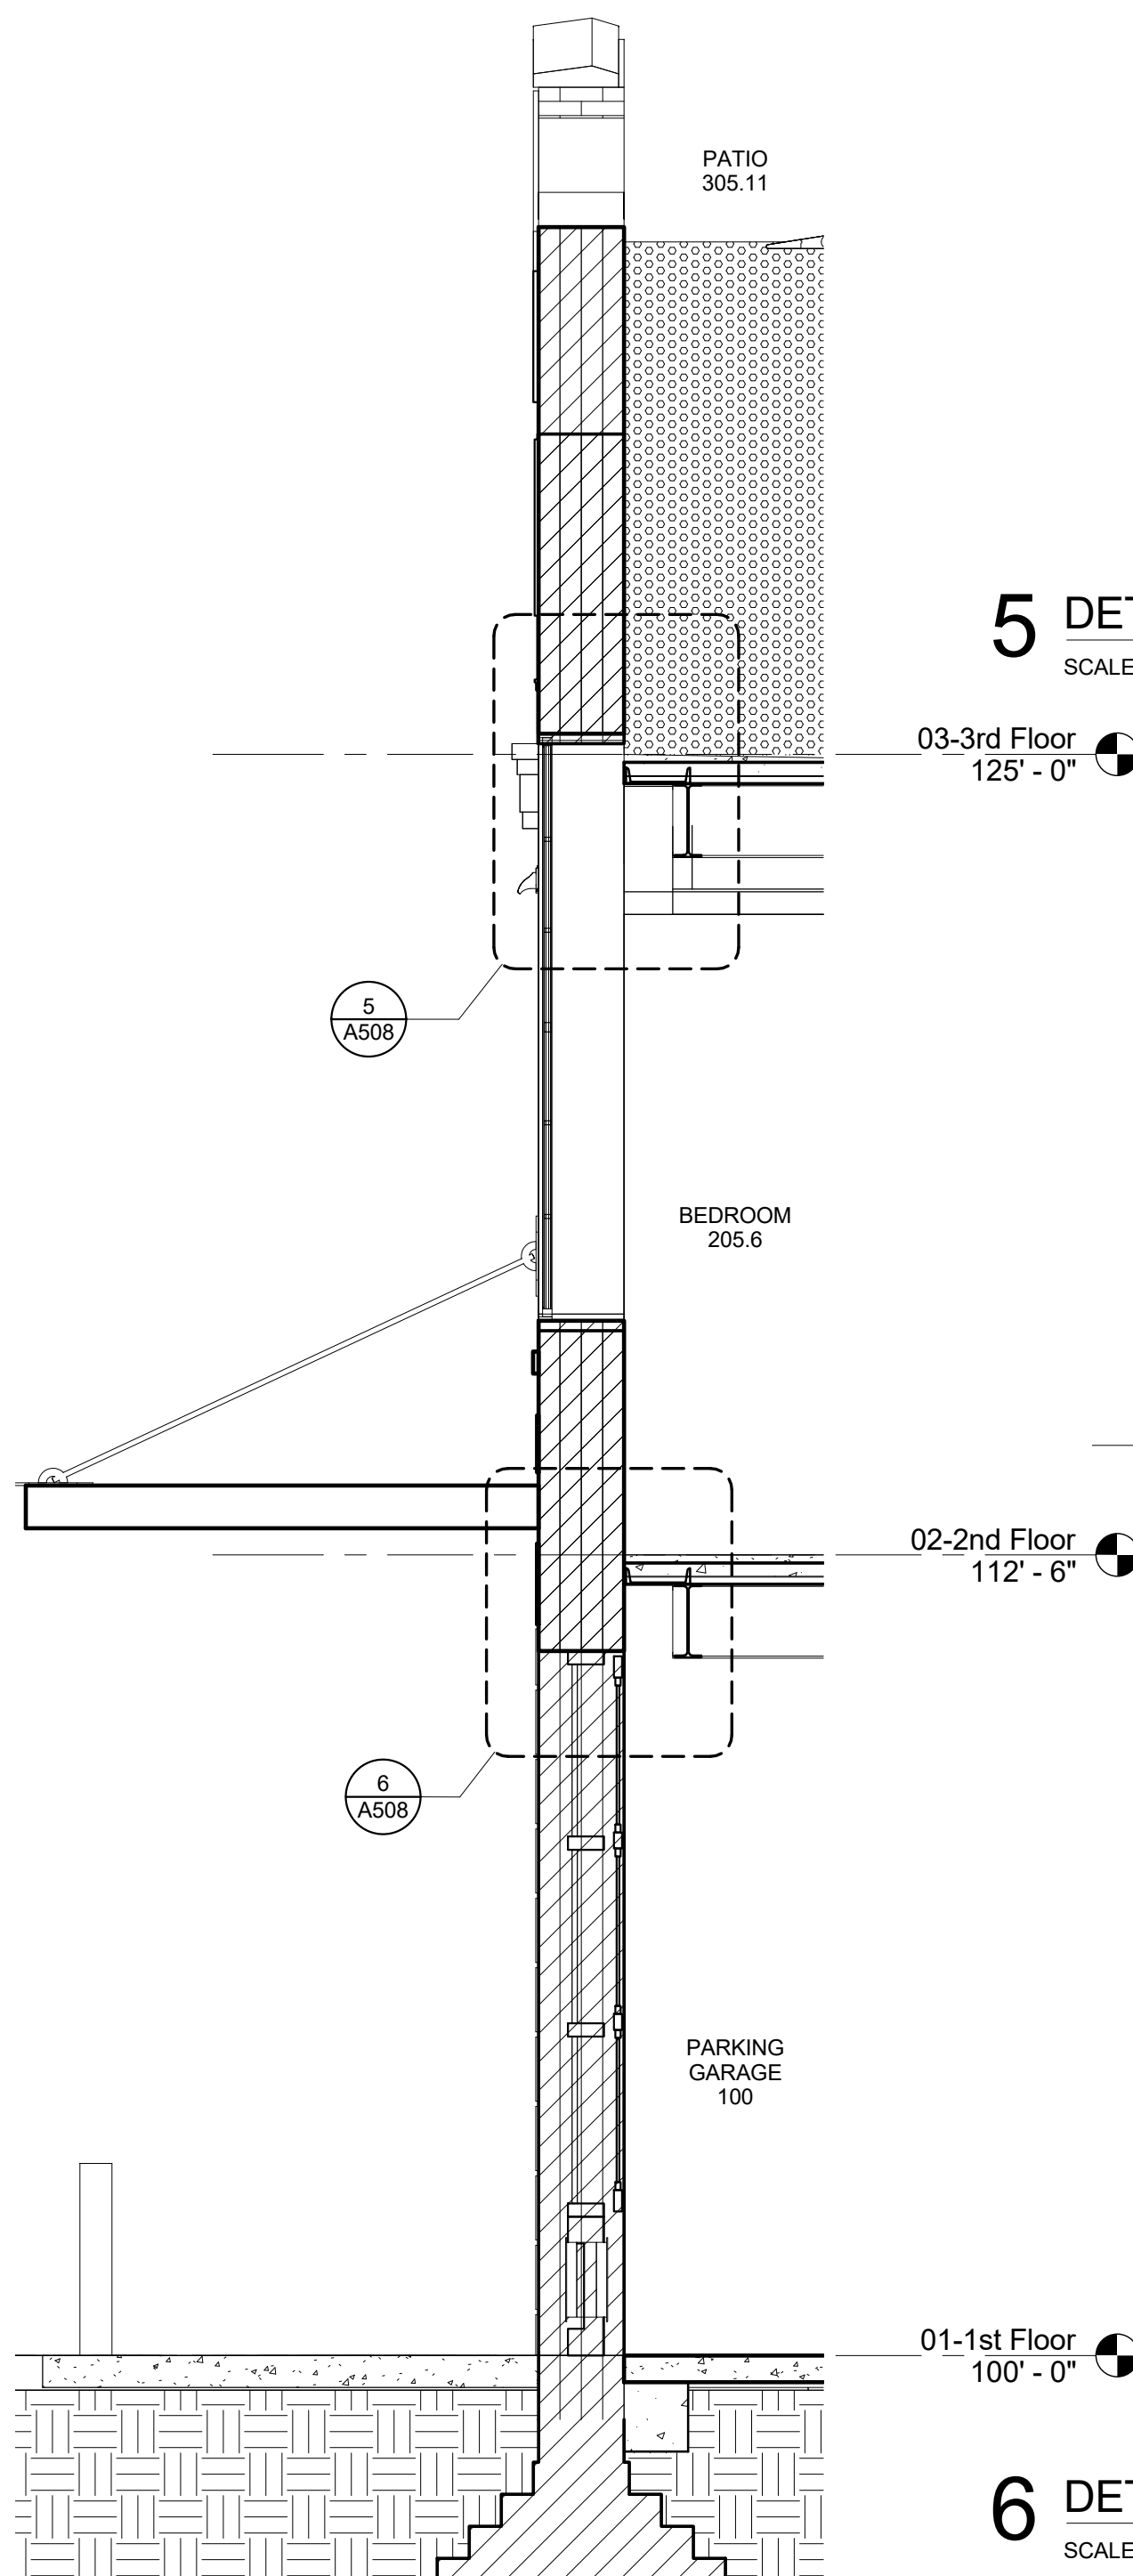

**4** FRONT FACADE SECTION  
SCALE: 3/8" = 1'-0"

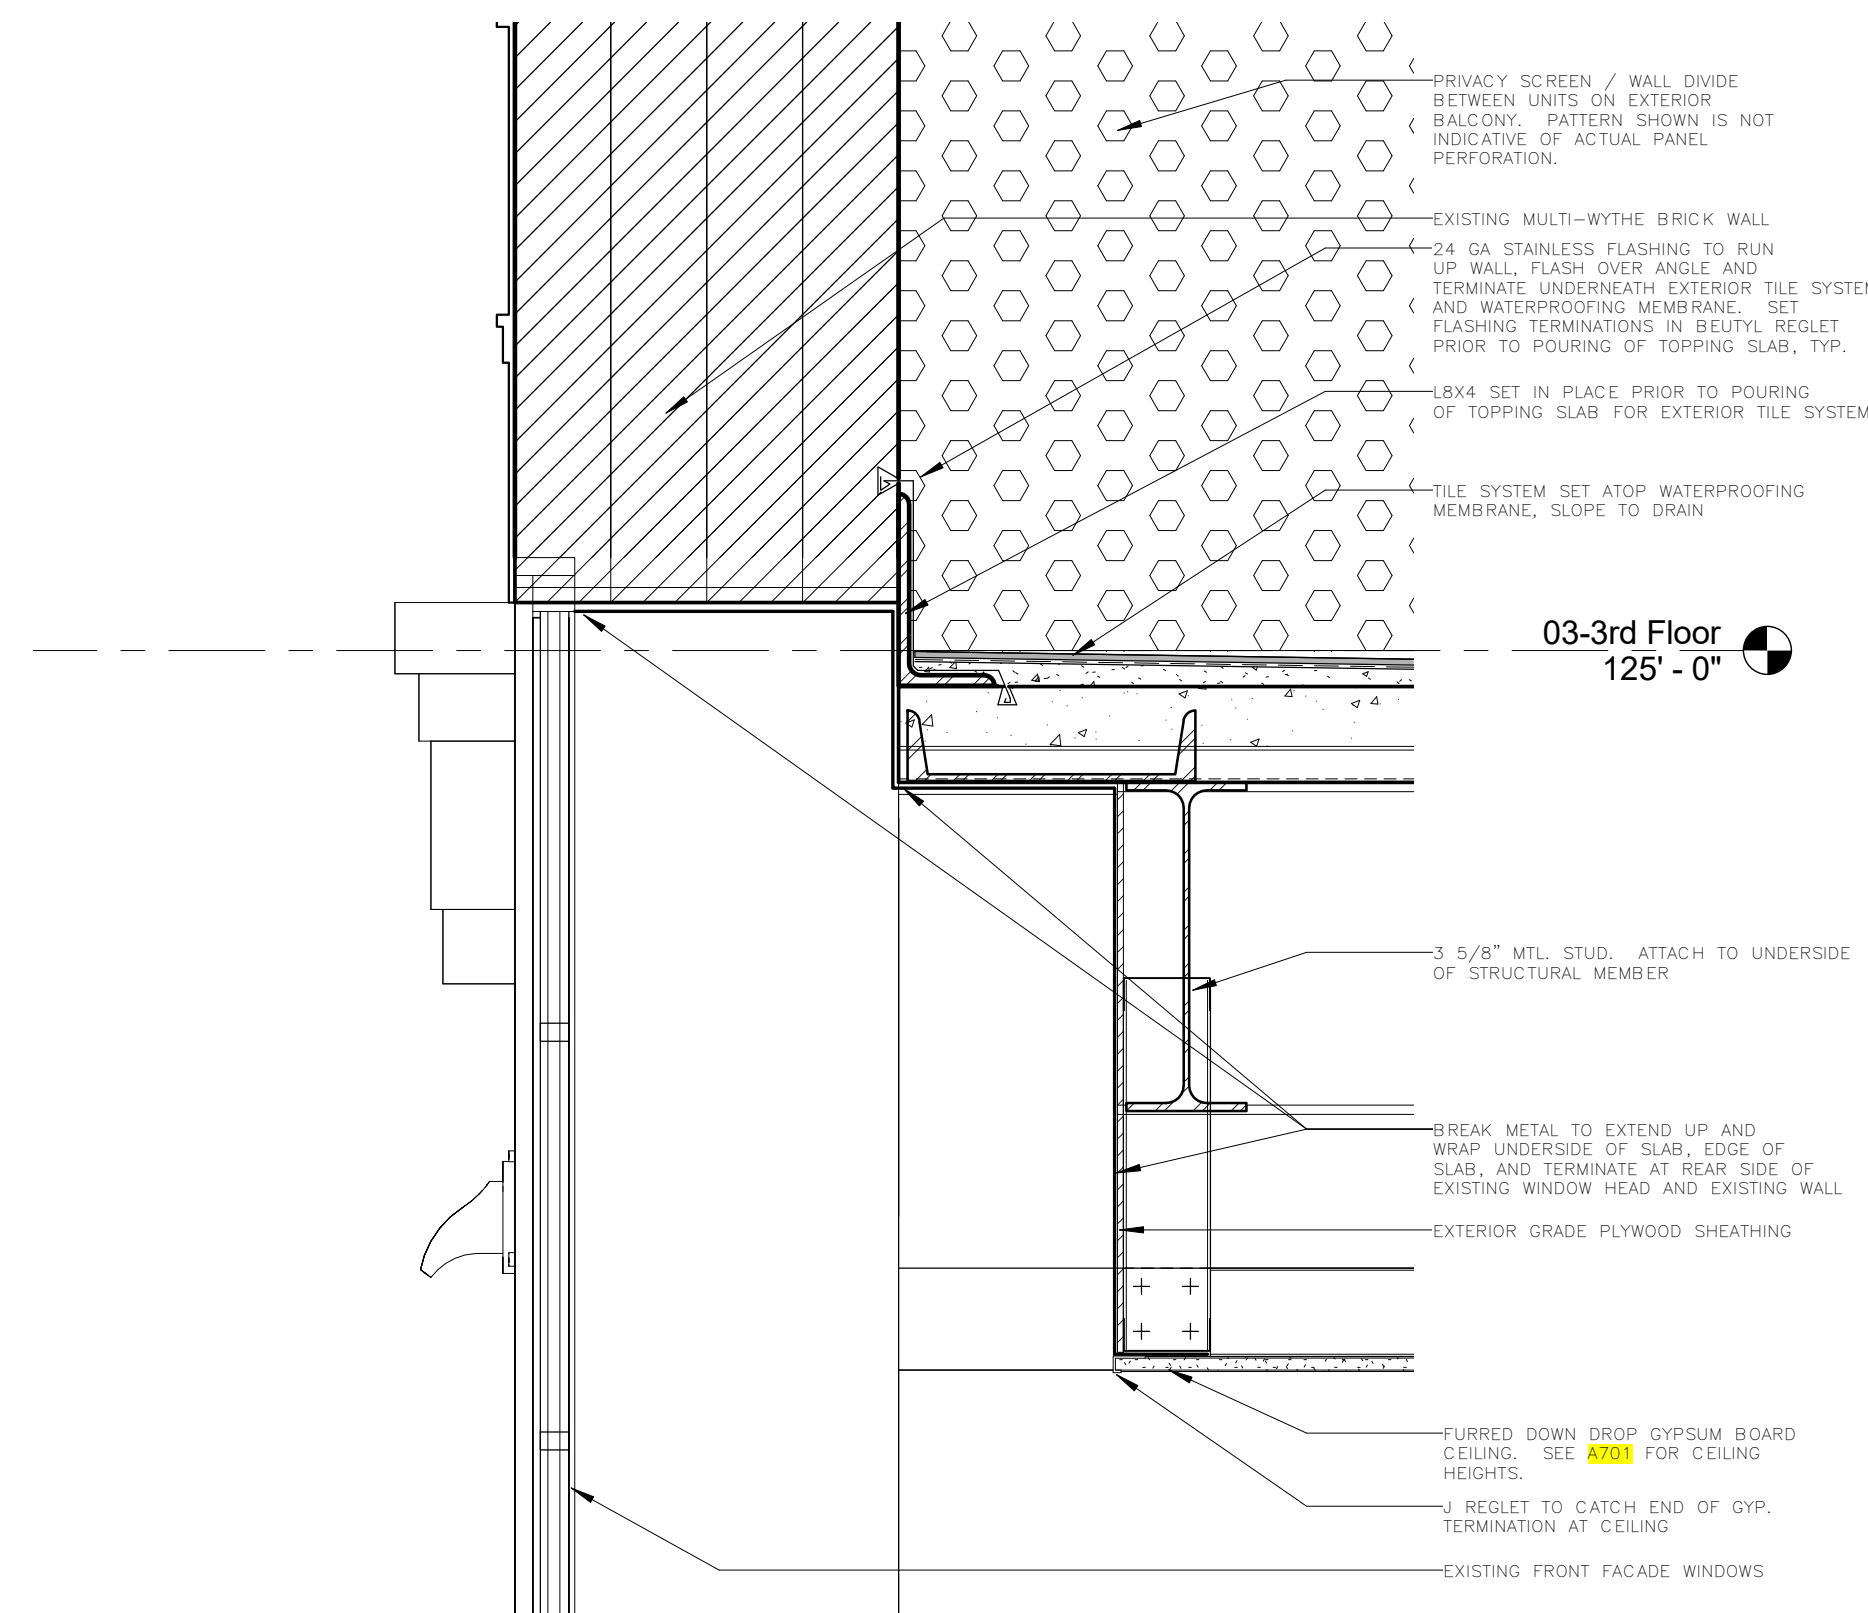

**5** DETAIL AT BEDROOM 205.6 CEILING, EXISTING WINDOW, AND PATIO ABOVE  
SCALE: 1 1/2" = 1'-0"

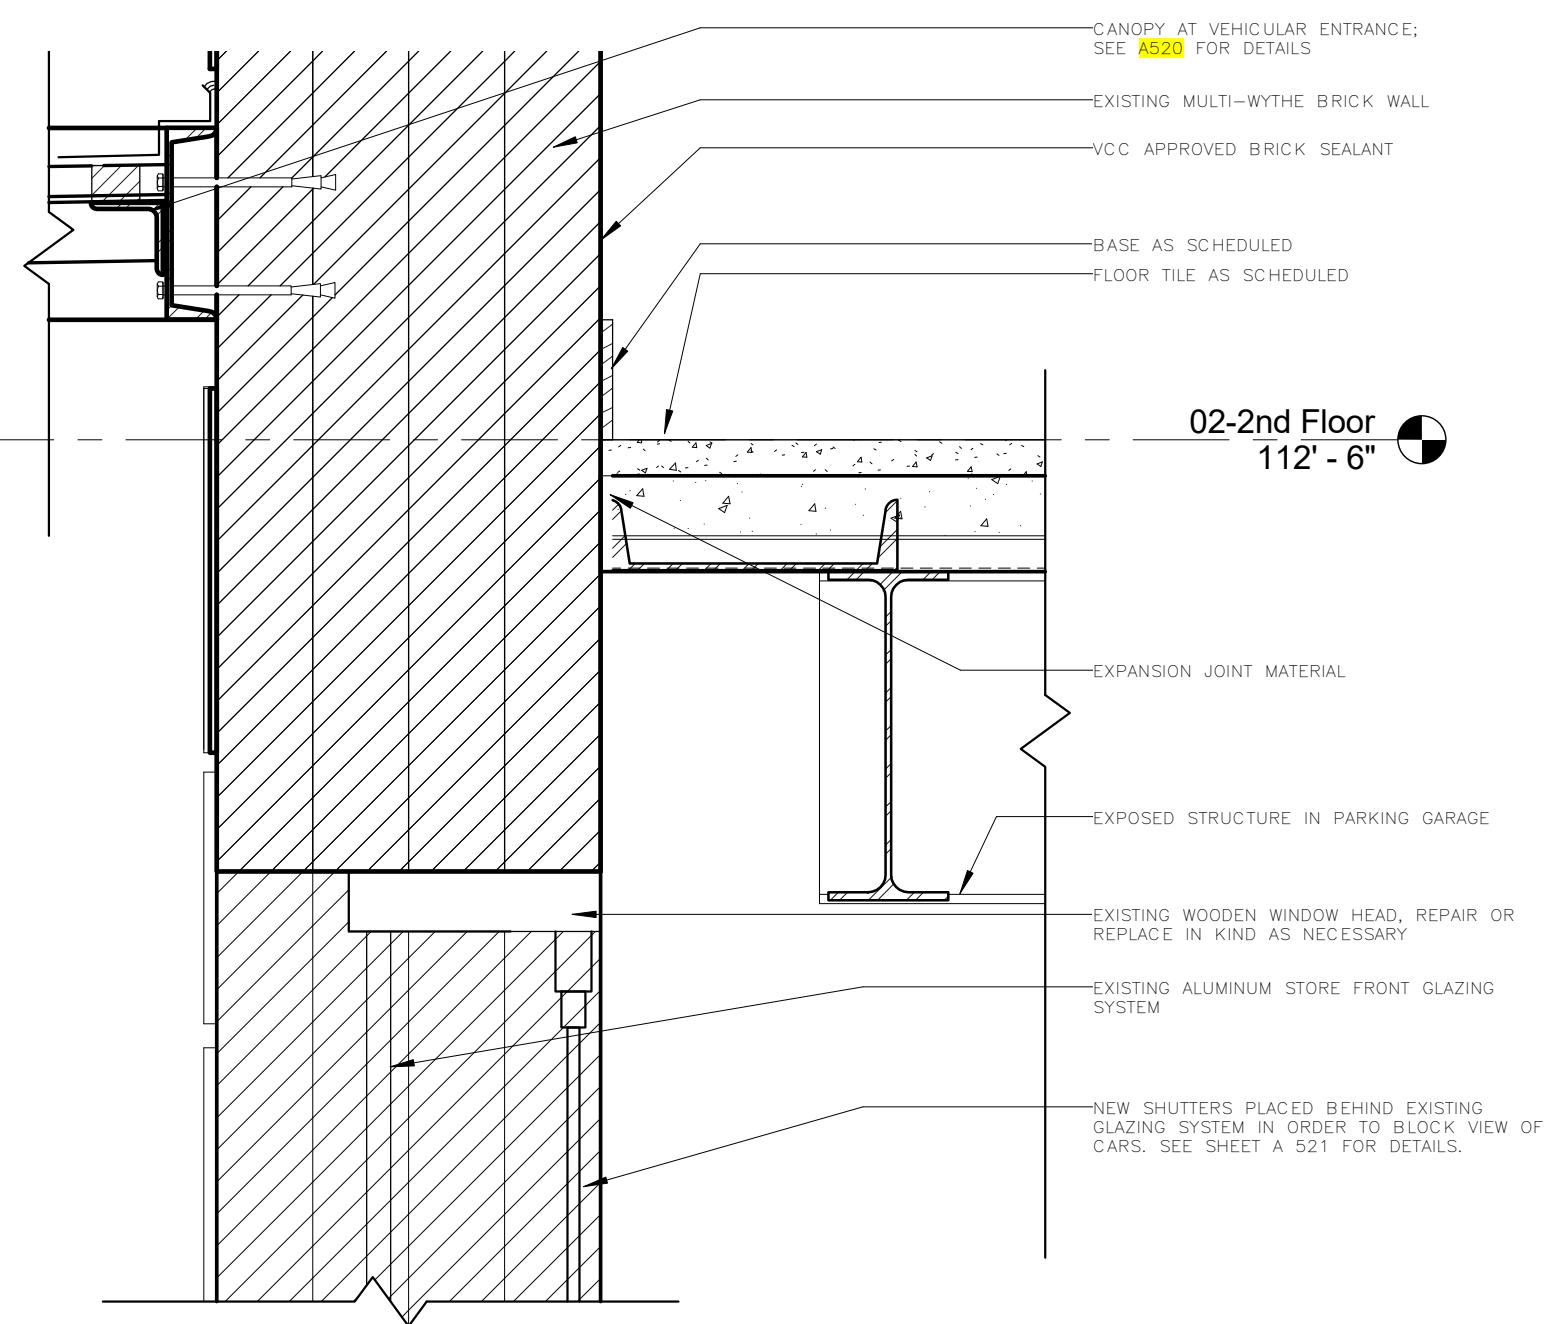

**6** DETAIL AT BEDROOM 205.6 FLOOR / GARAGE CEILING AND EXISTING WALL  
SCALE: 1 1/2" = 1'-0"

REVISION HISTORY				
	SCHEMATIC DESIGN	DESIGN DEVELOPMENT	FOUNDATION PERMIT	VCC PERMIT REVIEW
1	06/20/16	07/14/16	08/19/16	09/30/16
2				
3				
4				