


1 STAIR TOWER 1 AT FIRST FLOOR

SCALE: 1/2" = 1'-0"

2 STAIR TOWER 1 AT SECOND FLOOR (THIRD FLOOR SIM)

SCALE: 1/2" = 1'-0"

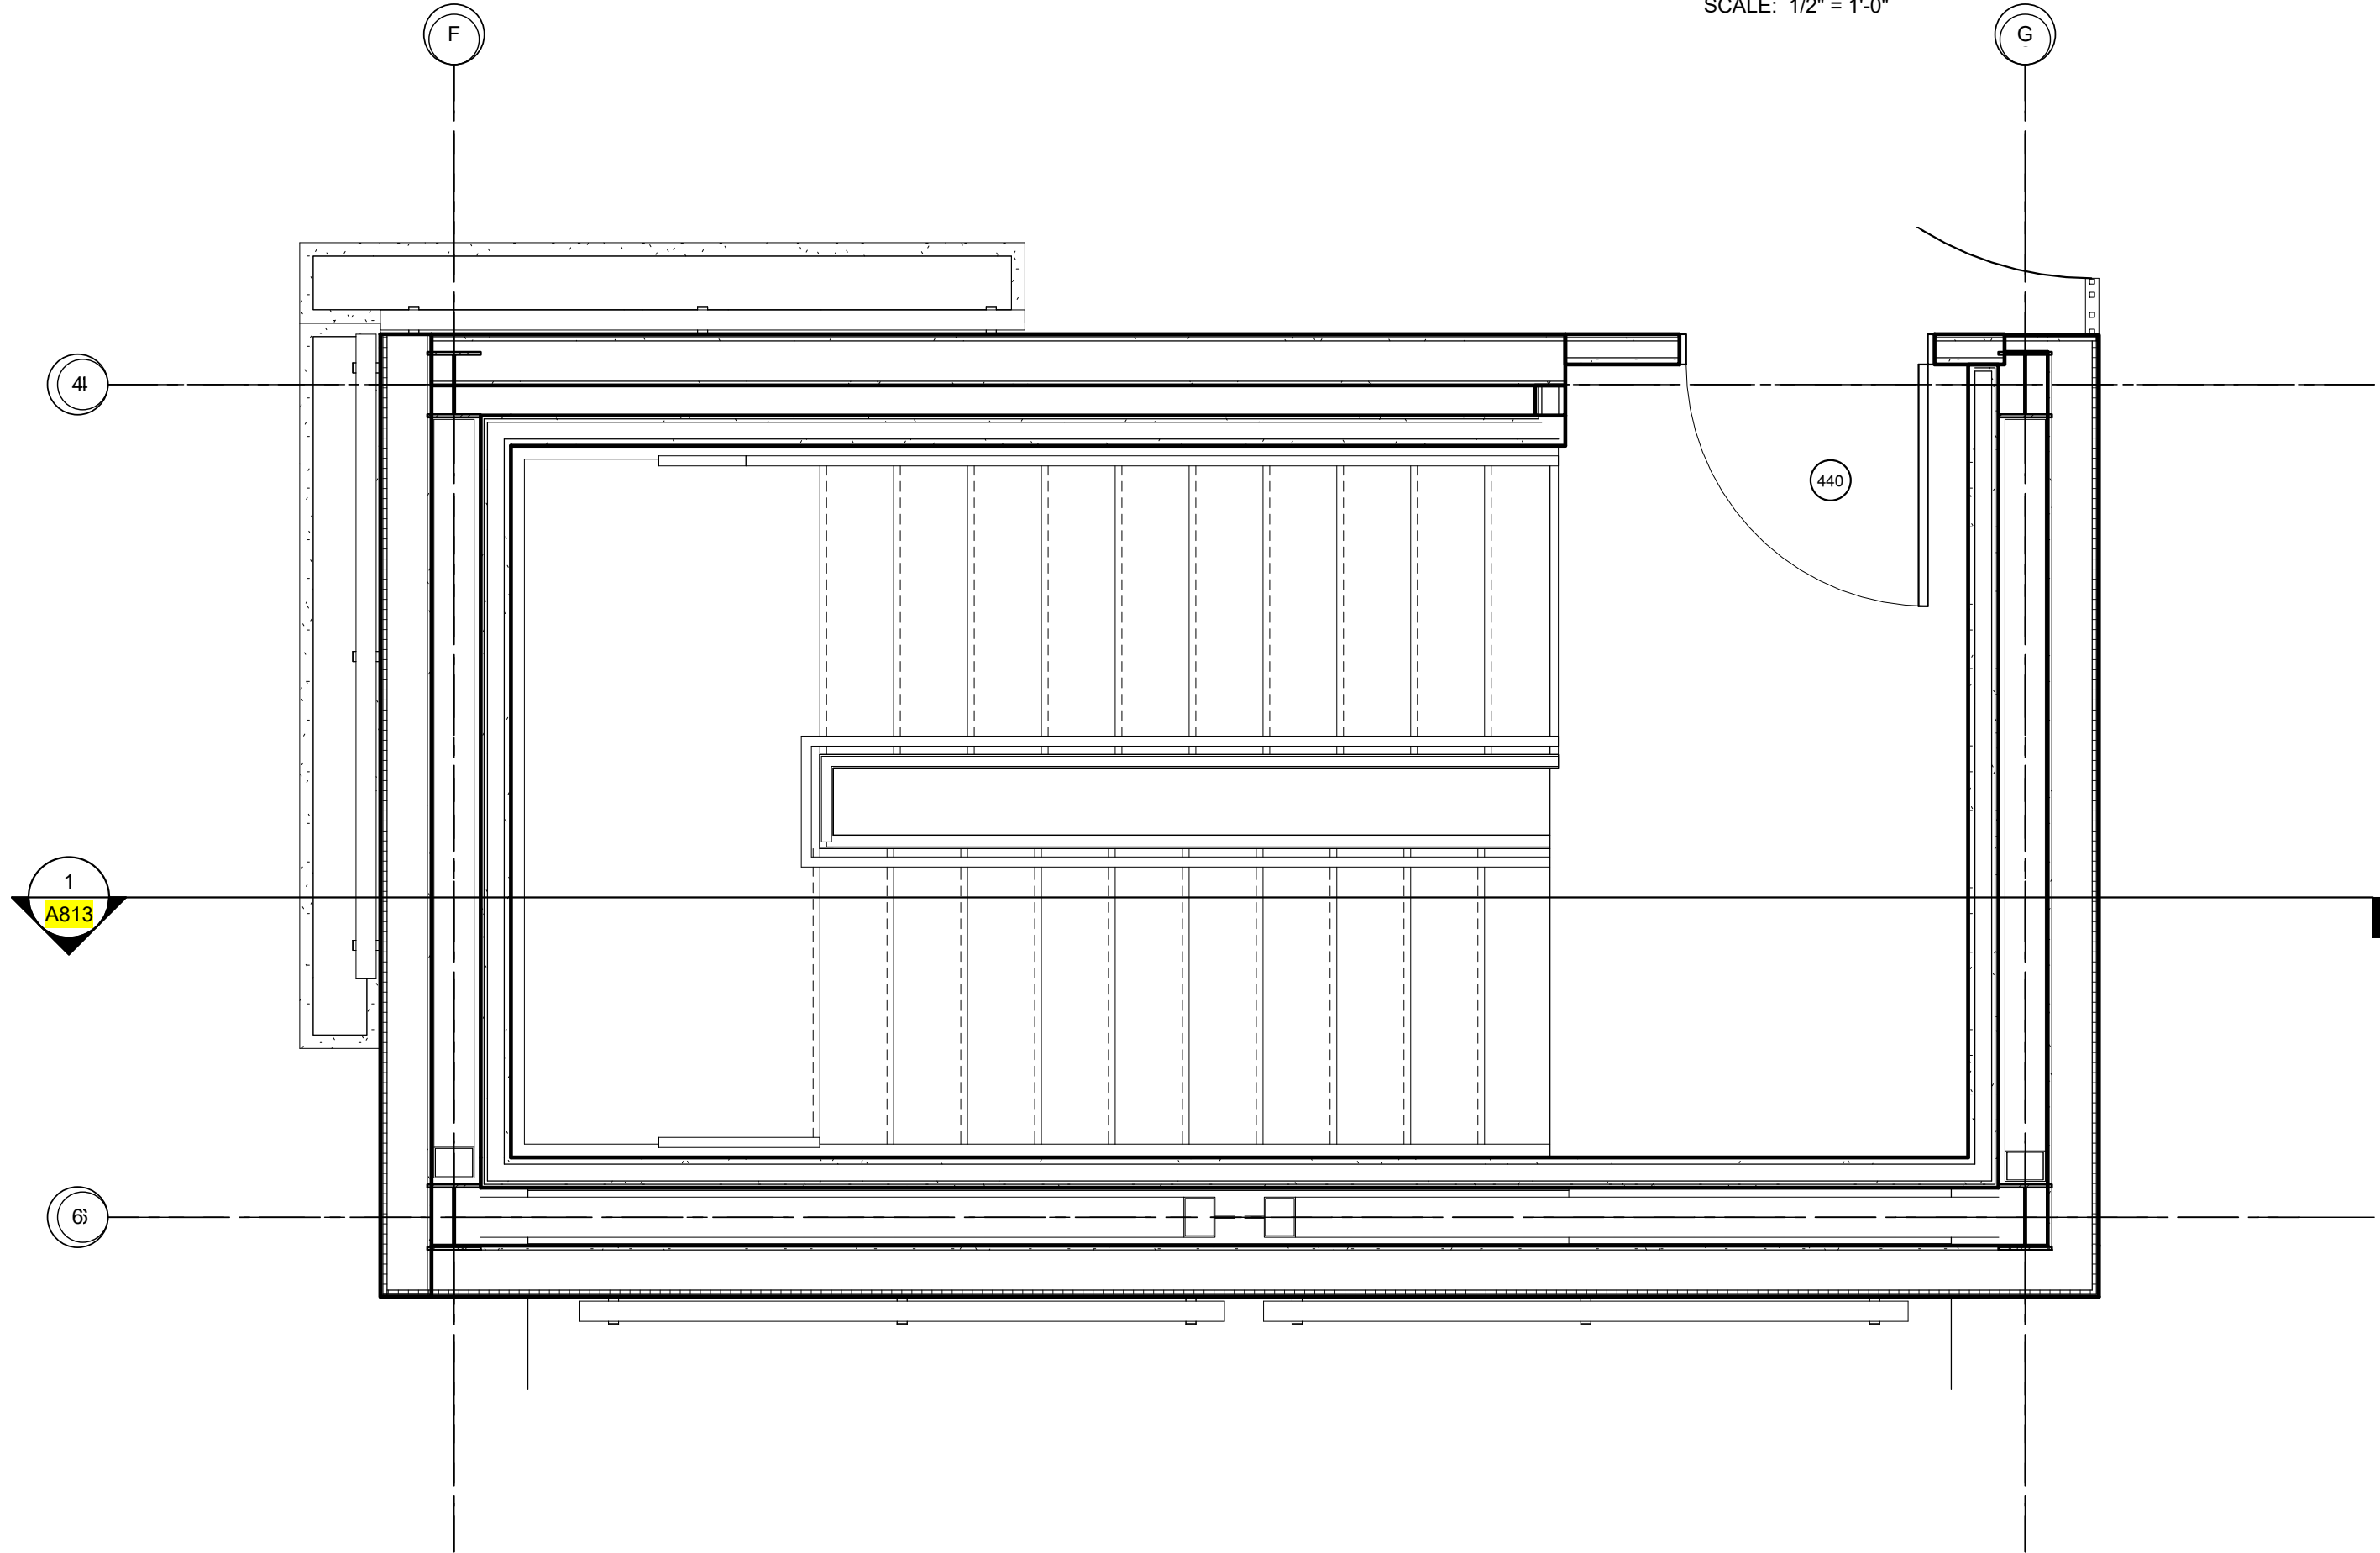

3 STAIR TOWER 1 AT FOURTH FLOOR

SCALE: 1/2" = 1'-0"

REVISION HISTORY				
	DATE	DESCRIPTION	BY	APP'D
1	06/20/16	SCHEMATIC DESIGN		
2	07/14/16	DESIGN DEVELOPMENT		
3	08/19/16	FOUNDATION PERMIT		
4	09/30/16	VCC PERMIT REVIEW		

STAIR 1 PLAN DETAILS

PROJECT#: 1435
PHASE: PERMIT
DRAFTER: Author
CHECKER: Checker
SCALE: AS NOTED
ISSUED: 09/30/2016
SHEET#: