


1
PL-1.0
POOL PLAN - PIPE LAYOUT
SCALE: 1/4" = 1'-0"

PLAN SYMBOL LEGEND	
	LADDER RAILS WITH ANCHORS AND ESCUTCHEON PLATES
	POOL ENTRY HANDRAILS
	EYEBALL WALL RETURN INLETS
	UNDERWATER POOL LIGHTS
	POOL SKIMMER RETURNS
	POOL MAIN DRAINS (GRATE AND SUMP ASSEMBLY)
	POOL DEPTH MARKERS AND NO DIVING SYMBOLS
	OVER FLOW INLET / WATER SUPPLY INLET

FILE: - XREFS: -

PIPE IDENTIFICATION LEGEND					
IDENTIFICATION	PLAN ID	SIZE	TYPE	FLOW RATE	VELOCITY
MAIN DRAIN SUCTION	A	2.0"	SCH 40 PVC	49 GPM	5.00 FPS
SKIMMER SUCTION	B	2.0"	SCH 40 PVC	49 GPM	5.00 FPS
SKIMMER SUCTION	C	2.0"	SCH 40 PVC	49 GPM	5.00 FPS
INLET RETURN	D	2.0"	SCH 40 PVC	49 GPM	5.00 FPS
INLET RETURN	E	1.5"	SCH 40 PVC	25 GPM	4.54 FPS
OVERFLOW LINE	F	1.5"	SCH 40 PVC	N/A	N/A
WL SAMPLE LINE	G	1.0"	SCH 40 PVC	N/A	N/A
ELECTRICAL CONDUIT	H	1.0"	CONDUIT	N/A	N/A
CHLORINE SAMPLE	I	1.0"	SCH 40 PVC	N/A	N/A

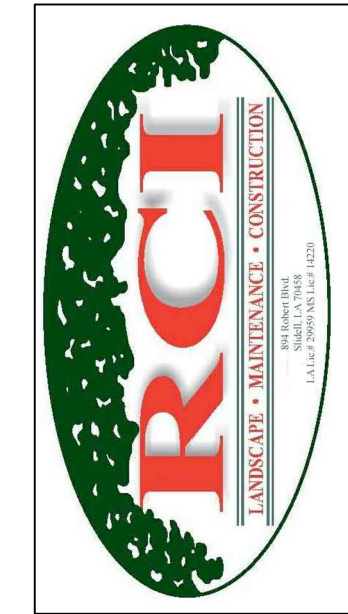

894 ROBERT BOULEVARD
SLIDELL, LOUISIANA 70458
PH. 985-643-2427
FAX 985-643-2691
ROTOLO@ROTOLOCONSULTANTS.COM

LAKELWOOD MANOR APARTMENTS
LAKE AVENUE
METAIRIE, LA.

Copyright 2015 © Rotolo Consultants Inc.
These drawings or parts thereof, may not
be reproduced in any form, by any method,
for any purpose, without prior written
consent from Rotolo Consultants Inc.
Contact: Rod Rotolo 985.643.2427
Project No: 82-14080-LA

Revisions:		
No:	Date:	Description:
01	5-27-2015	REVISIONS PER BOH LTR

Date: 3/17/2015
Drawn: T.JH
Checked: MR
Sheet Title:

NEW POOL
PIPING
LAYOUT
PLAN

Drawing No.