

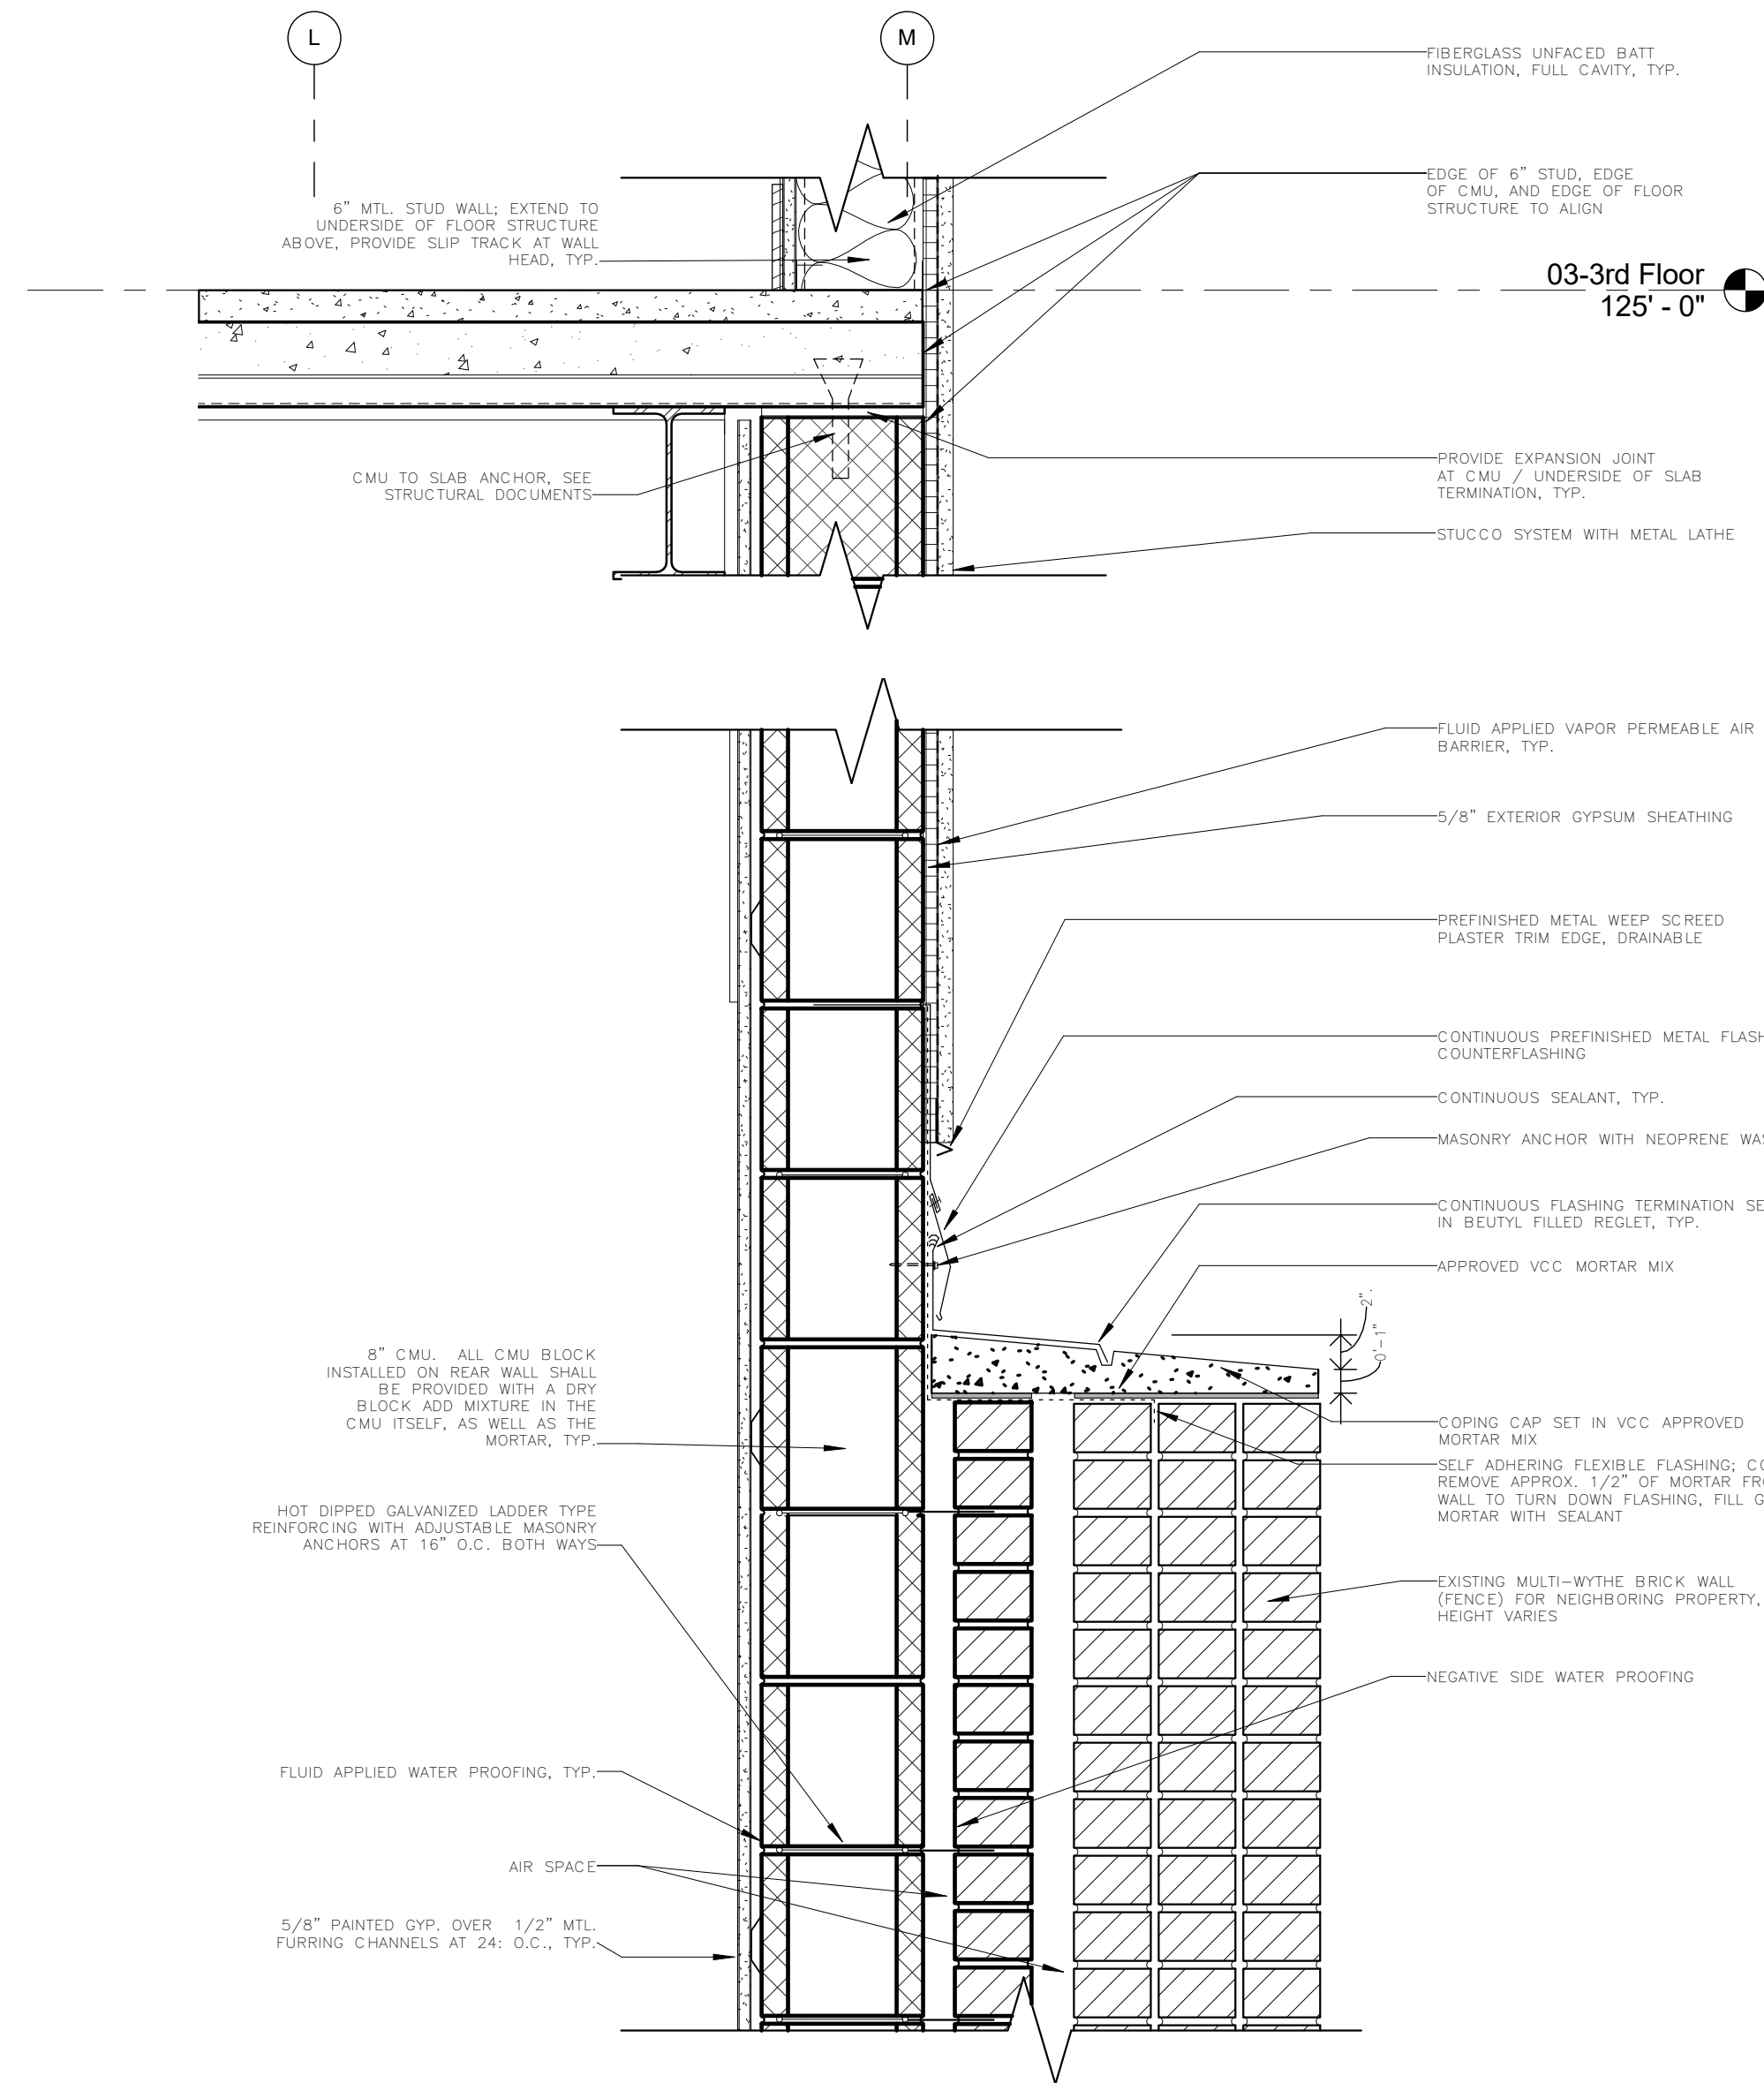


1 REAR WALL WITH ADJACENT EXISTING FENCE
SCALE: 3/8" = 1'-0"

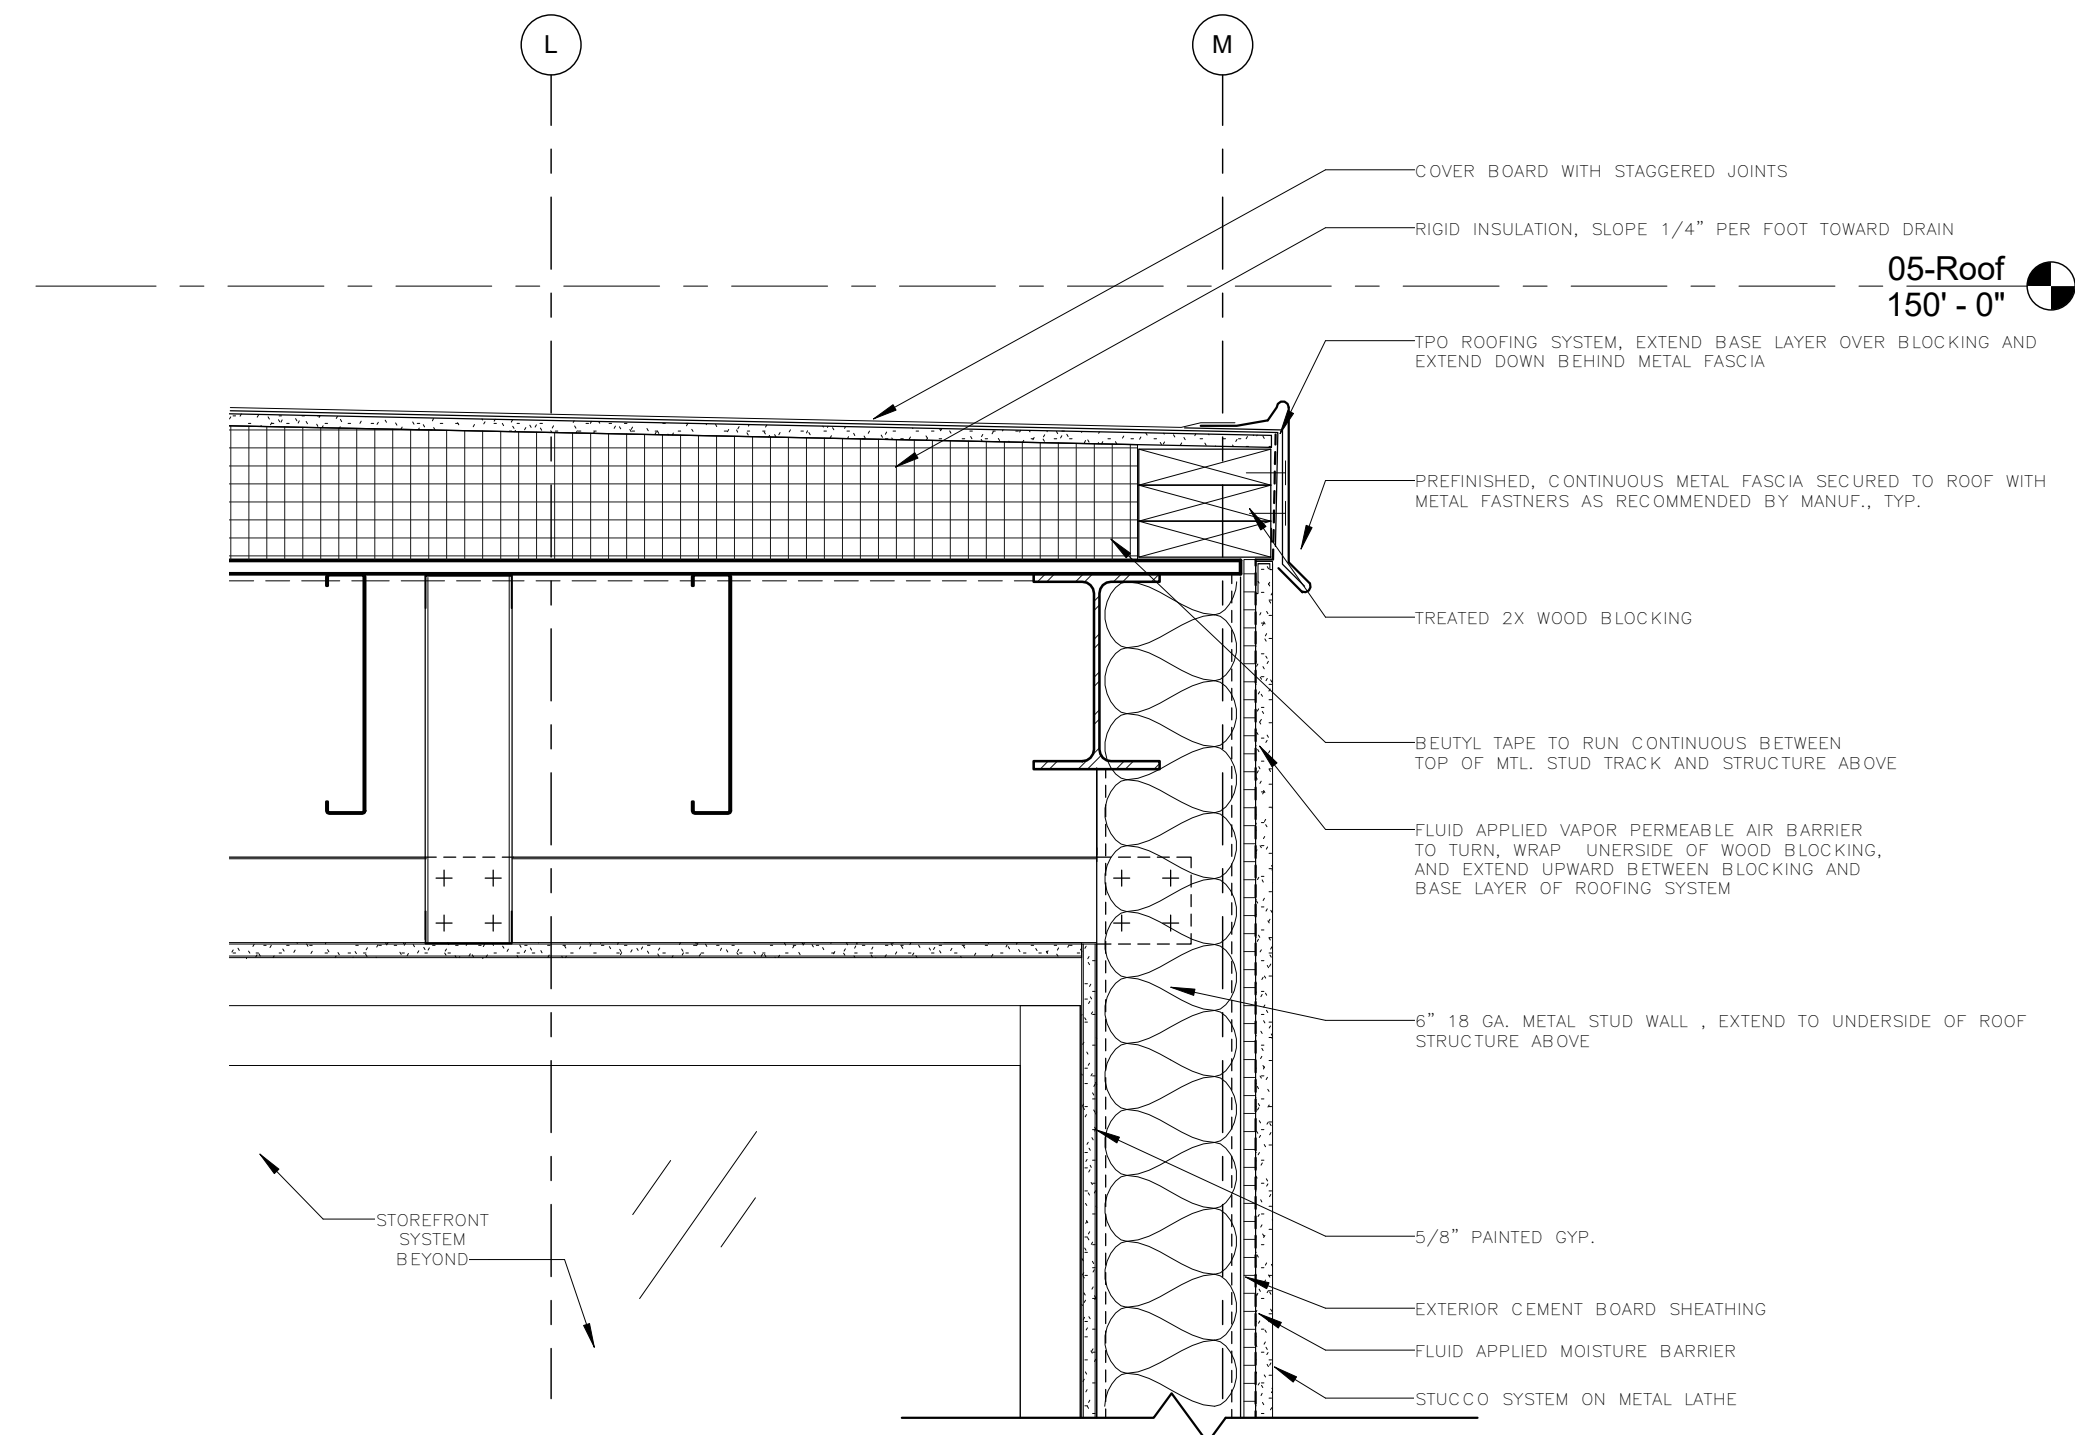


2 REAR WALL AT ADJACENT EXISTING FENCE AT FIRST FLOOR SLAB
SCALE: 1 1/2" = 1'-0"

3 REAR WALL AT ADJACENT EXISTING FENCE AT SECOND FLOOR / THIRD FLOOR TRANSITION
SCALE: 1 1/2" = 1'-0"

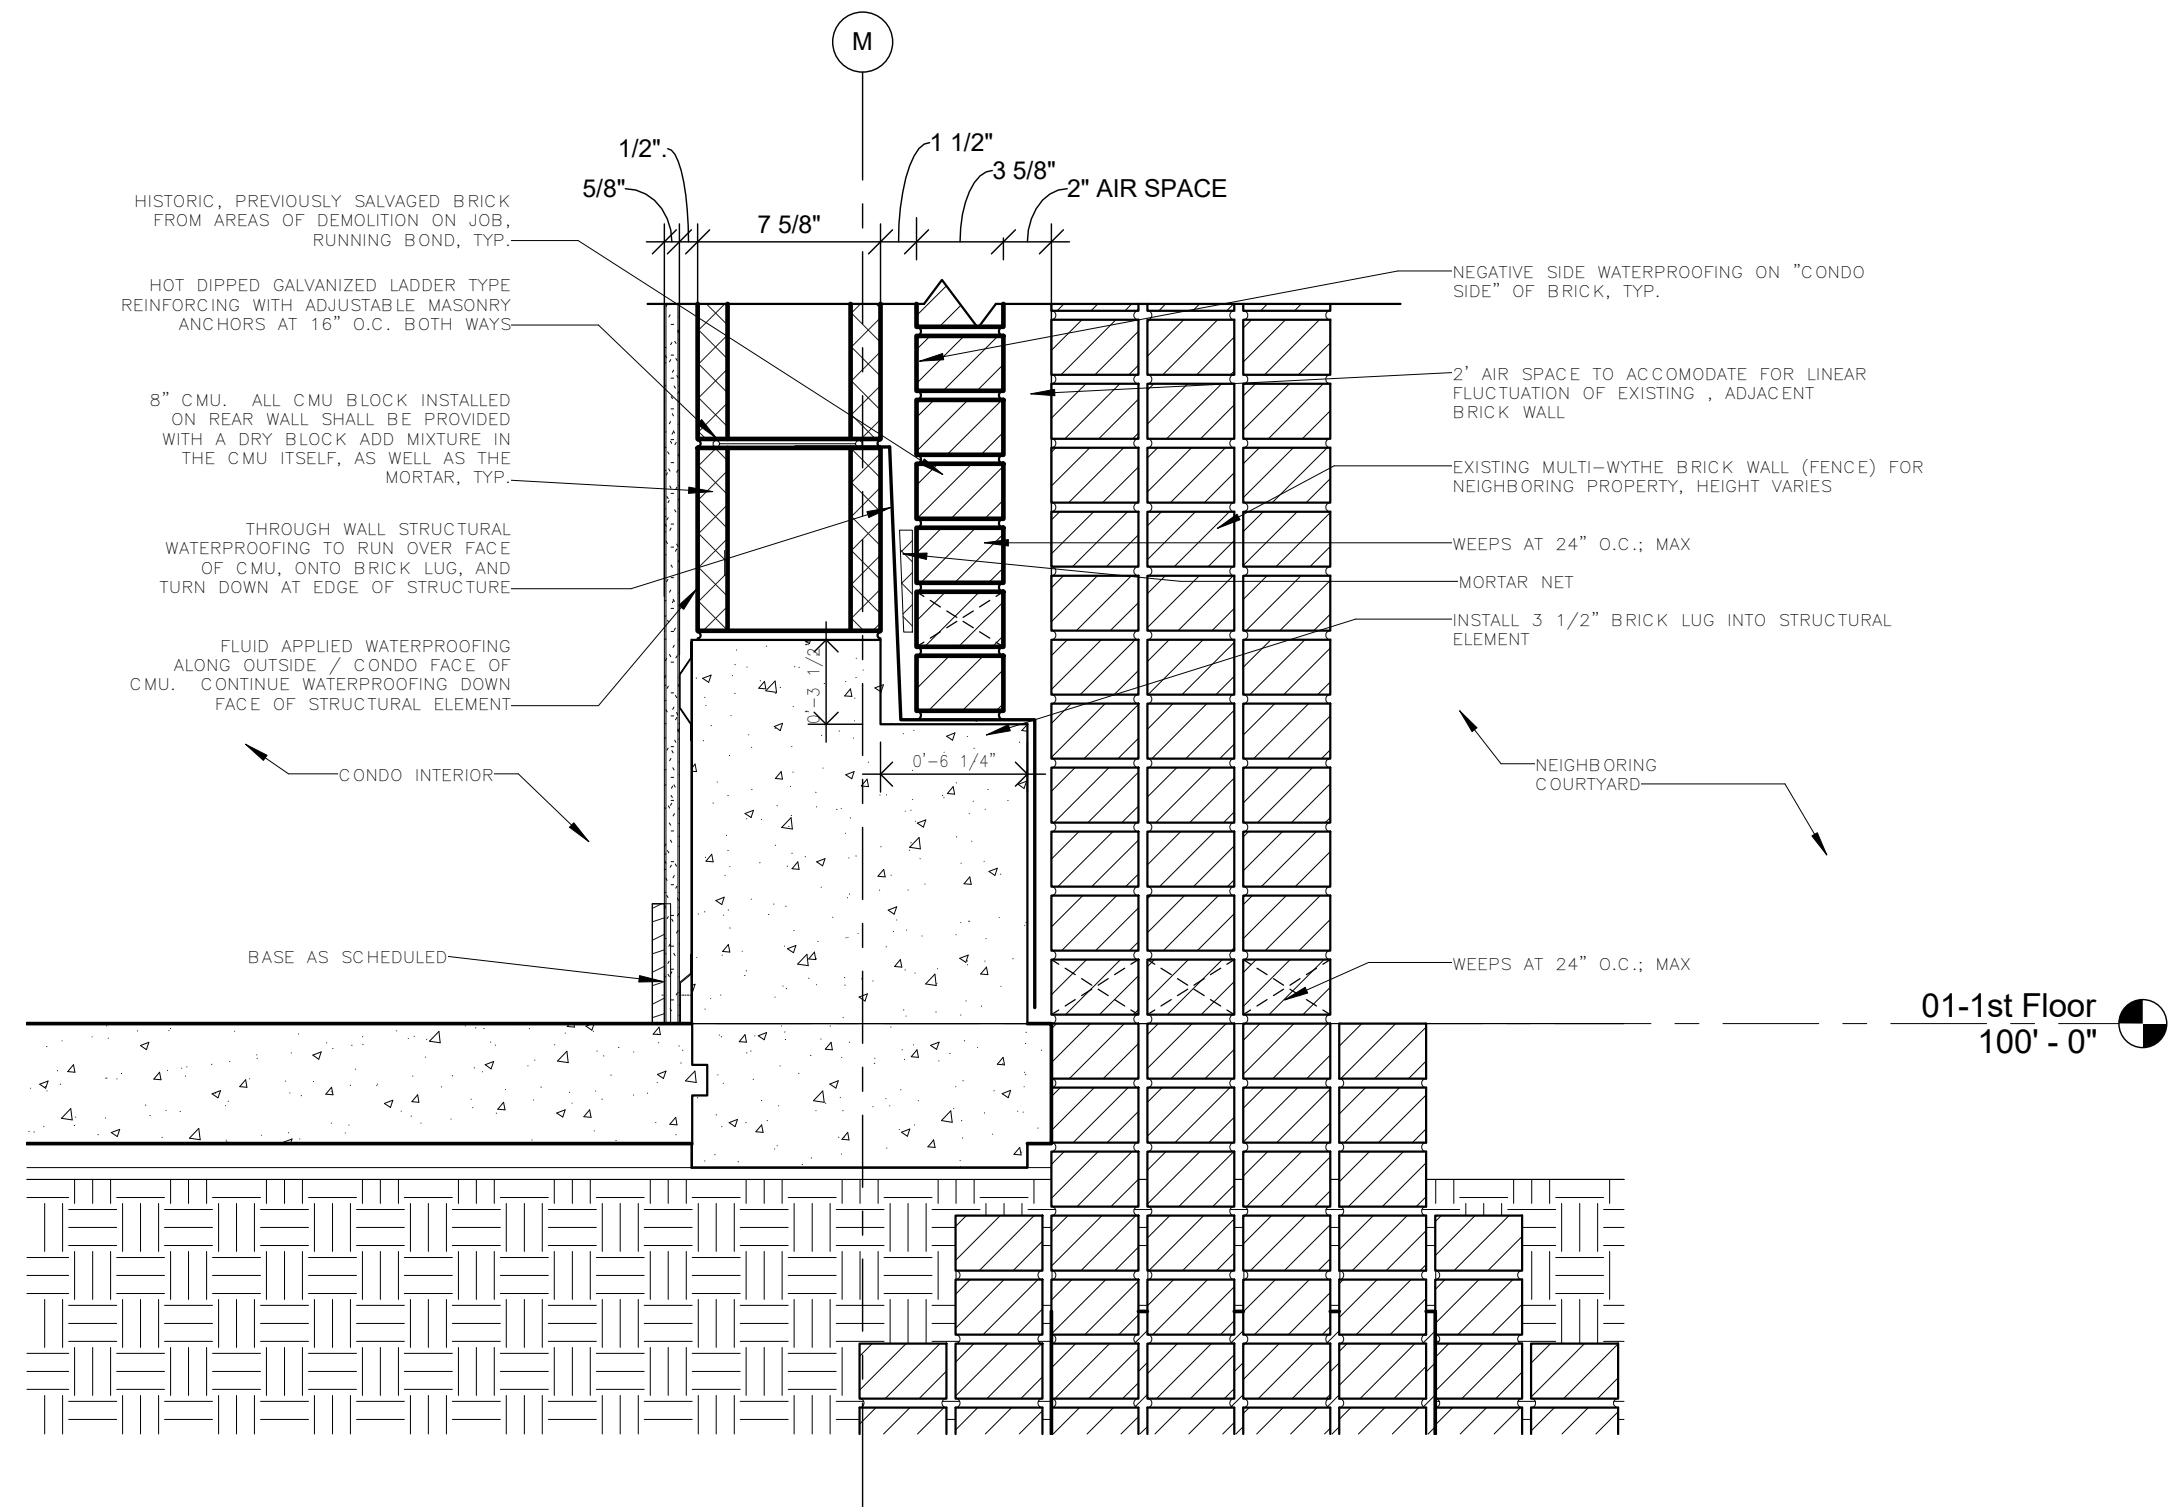

5 REAR WALL WITH ADJACENT EXISTING FENCE AT ROOF
SCALE: 1 1/2" = 1'-0"

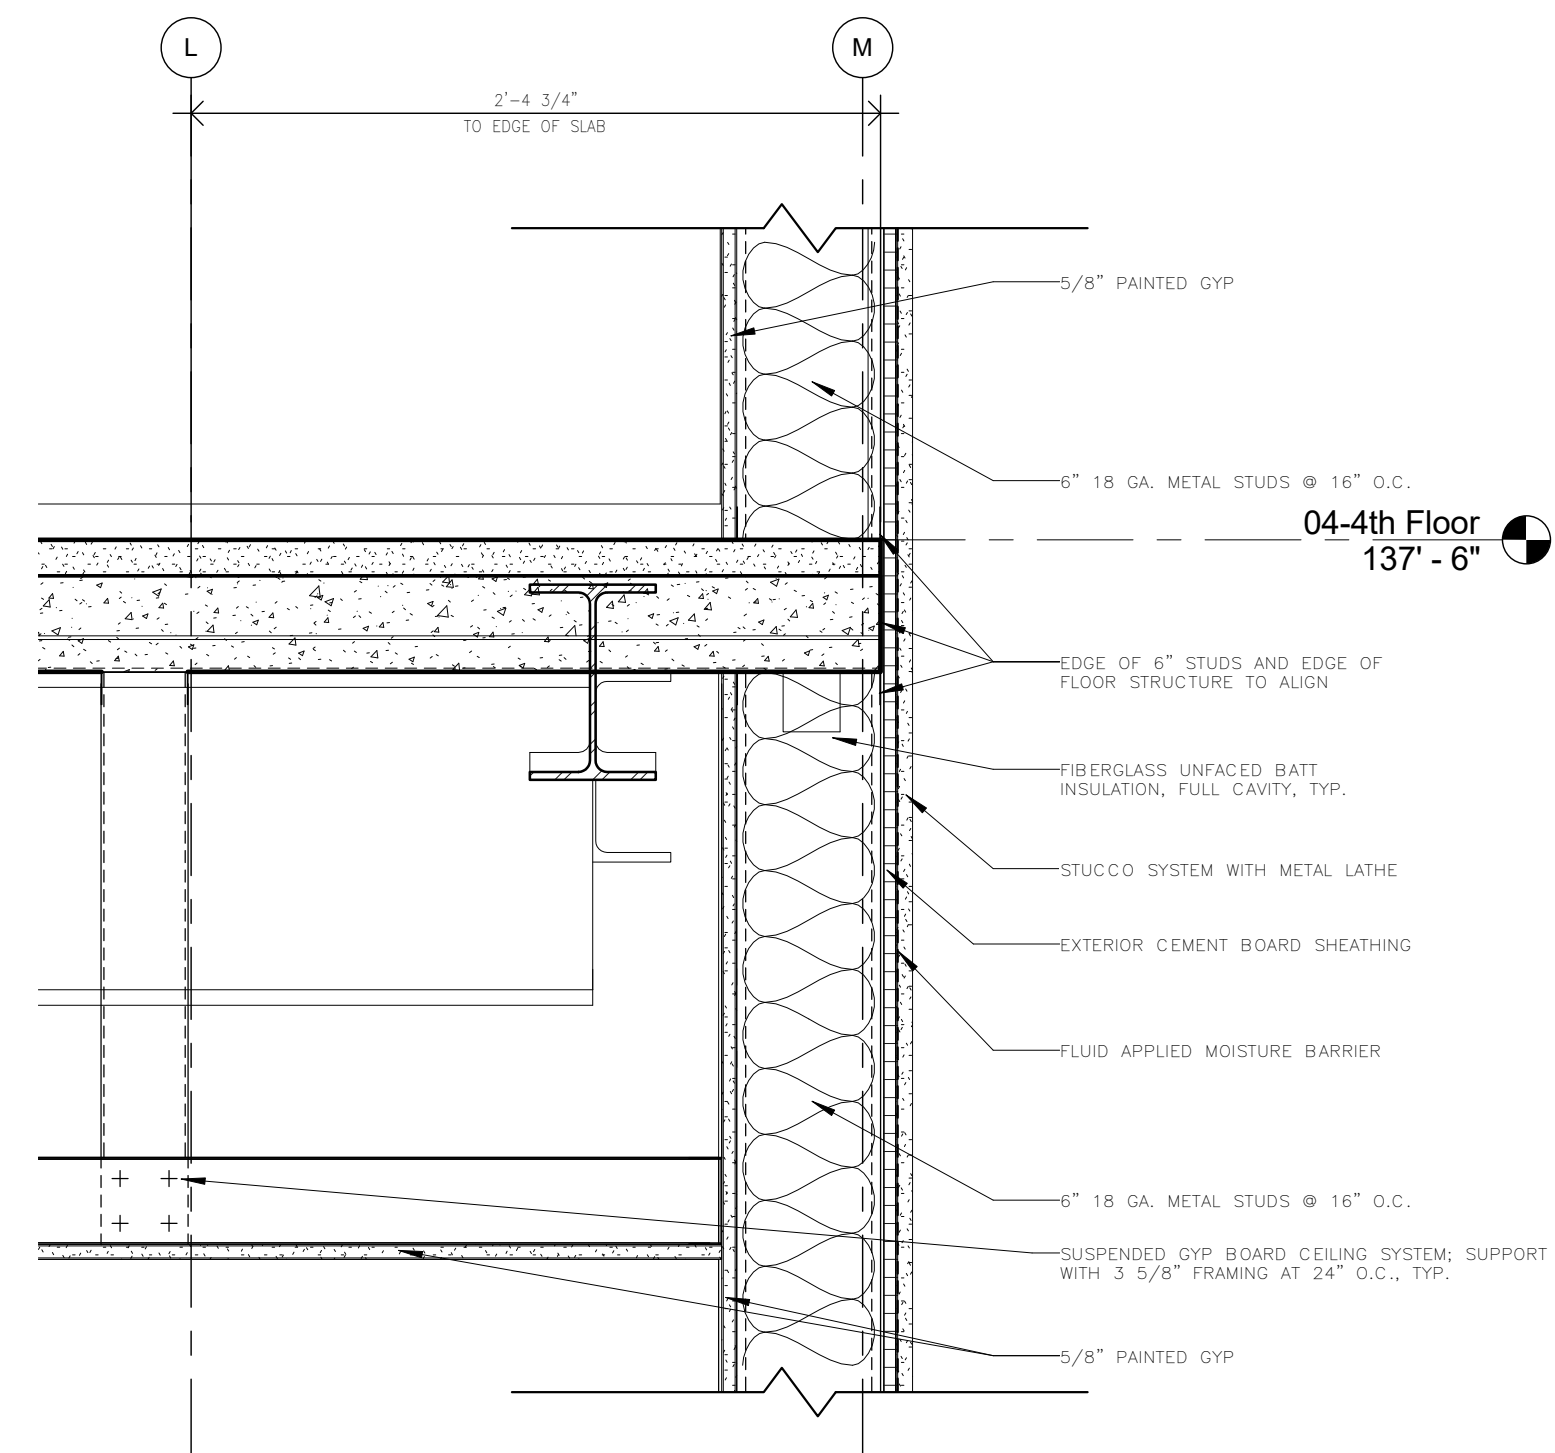

4 REAR WALL AT ADJACENT EXISTING FENCE AT FOURTH FLOOR SLAB
SCALE: 1 1/2" = 1'-0"

REVISION HISTORY			
NO.	DATE	DESCRIPTION	BY
1	06/20/16	SCHEMATIC DESIGN	
2	07/14/16	DESIGN DEVELOPMENT	
3	08/19/16	FOUNDATION PERMIT	
4	09/30/16	VCC PERMIT REVIEW	