

WAX MUSEUM CONDOS
917 CONTI STREET
NEW ORLEANS, LA.

THESE PLANS AND SPECIFICATIONS HAVE BEEN PREPARED BY ME OR UNDER MY CLOSE PERSONAL SUPERVISION AND TO THE BEST OF MY KNOWLEDGE AND BELIEF THEY COMPLY WITH ALL CITY, STATE AND FEDERAL REQUIREMENTS, AND I AM NOT PROVIDING CONTRACT ADMINISTRATION.

CERTIFIED CORRECT

THIS DRAWING IS CONFIDENTIAL AND NOT BE LOANED, REPRODUCED, COPIED, EITHER WHOLLY OR IN PART, OR MADE PUBLIC IN ANY MANNER WITHOUT THE WRITTEN CONSENT OF HBSA II ARCHITECTS. A PROFESSIONAL L.L.C. ALL RIGHTS OF DESIGN OR INVENTION ARE RESERVED AND WILL REMAIN THE SOLE PROPERTY OF HBSA II ARCHITECTS A PROFESSIONAL L.L.C.

REVISION HISTORY					
1	06/20/16	SCHEMATIC DESIGN			
2	07/14/16	DESIGN DEVELOPMENT			
3	08/26/16	FOUNDATION PERMIT SET			
4	09/16/16	PROGRESS SET			
5	09/27/16	PERMIT SET			

ELEVATIONS, SECTIONS & DETAILS

PROJECT#: 1435

PHASE: DD

DRAFTER: Author


CHECKER: Checker

SCALE: AS NOTED


ISSUED: 08-26-16

SHEET#:


S904

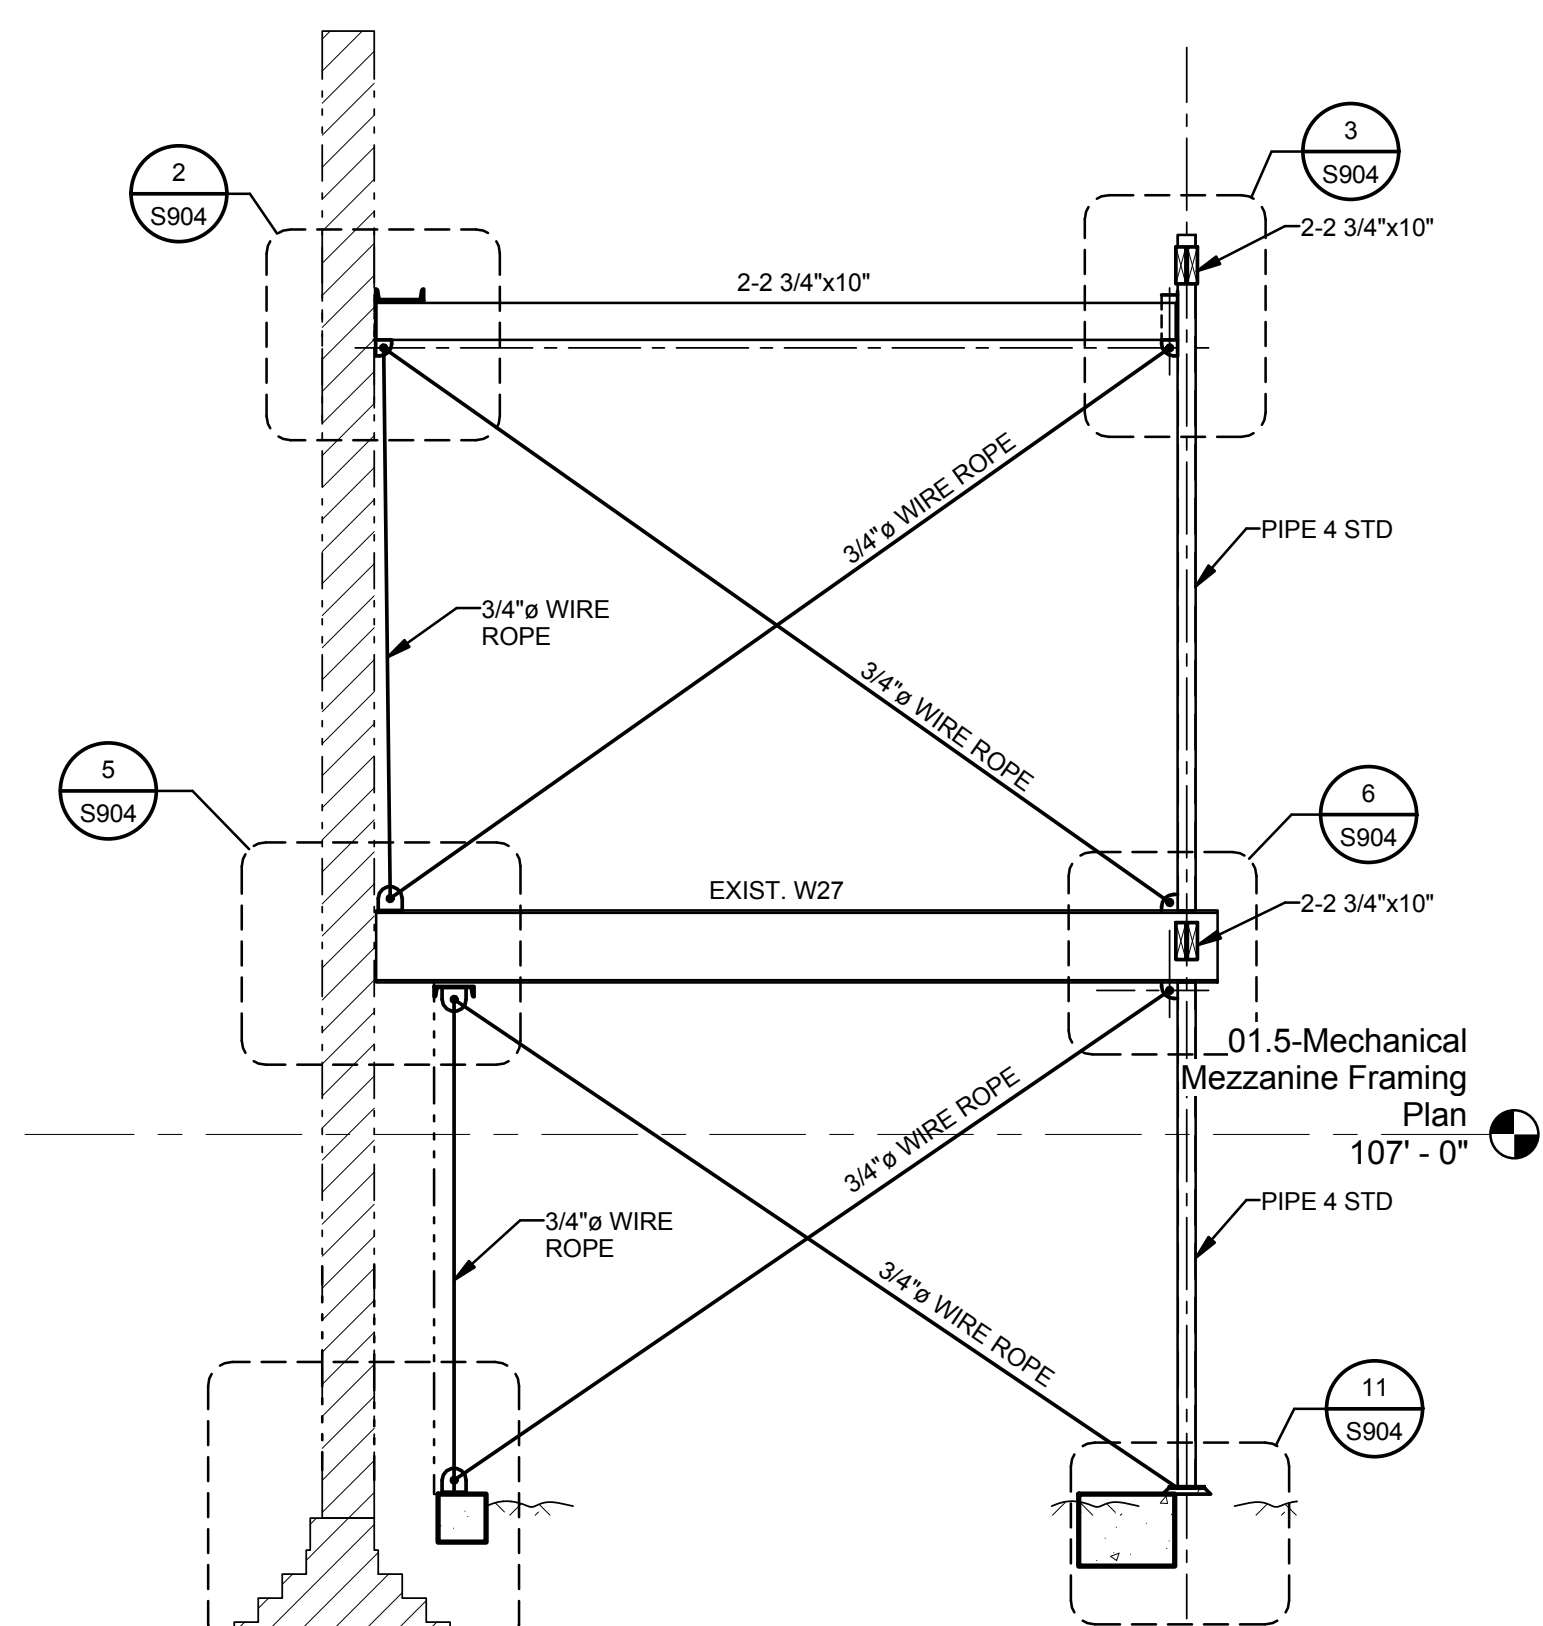


ELEVATION-TEMPORARY
BRACED FRAME "T1"
1/4" = 1'-0"

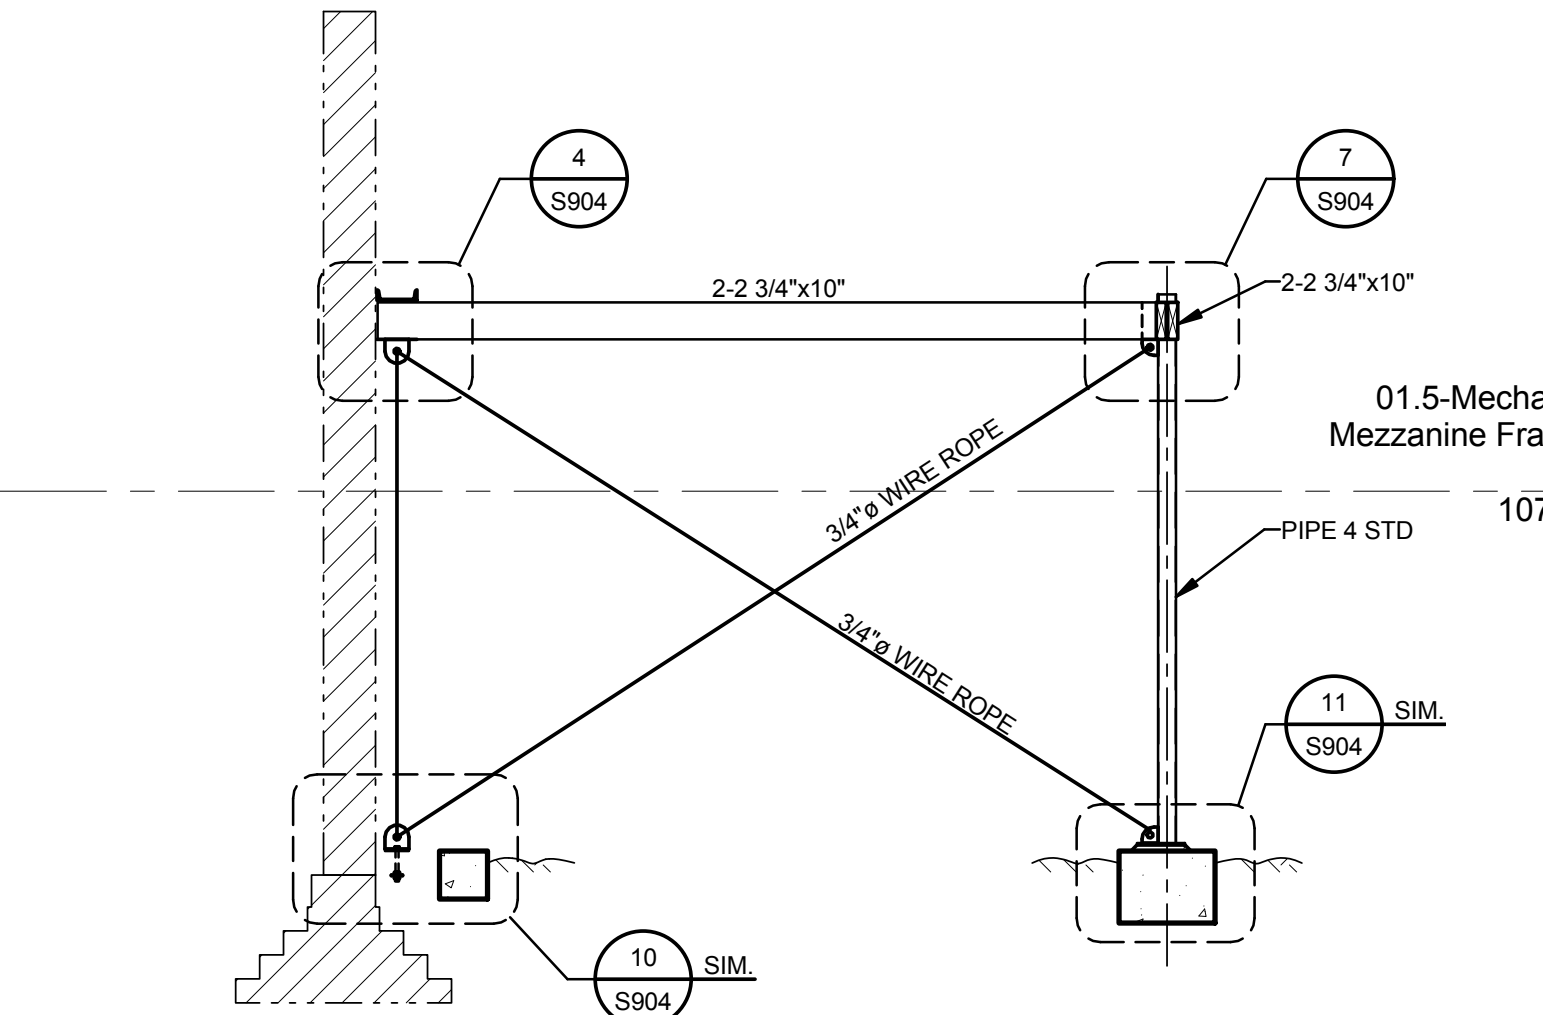


ELEVATION-TEMPORARY
BRACED FRAME "T2"
1/4" = 1'-0"

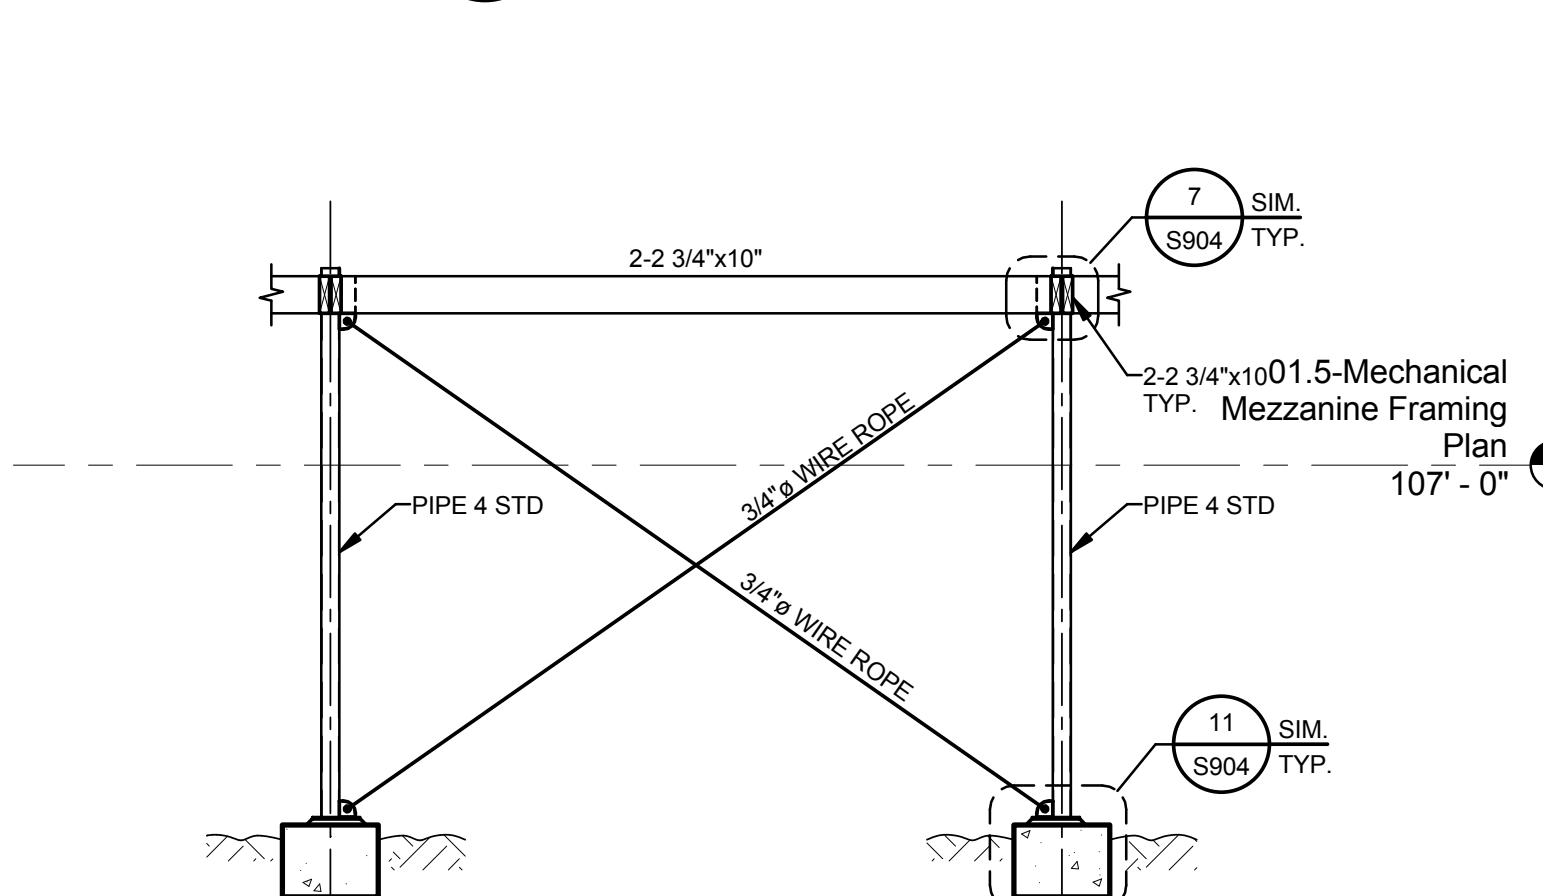


ELEVATION-TEMPORARY
BRACED FRAME "T3"
1/4" = 1'-0"

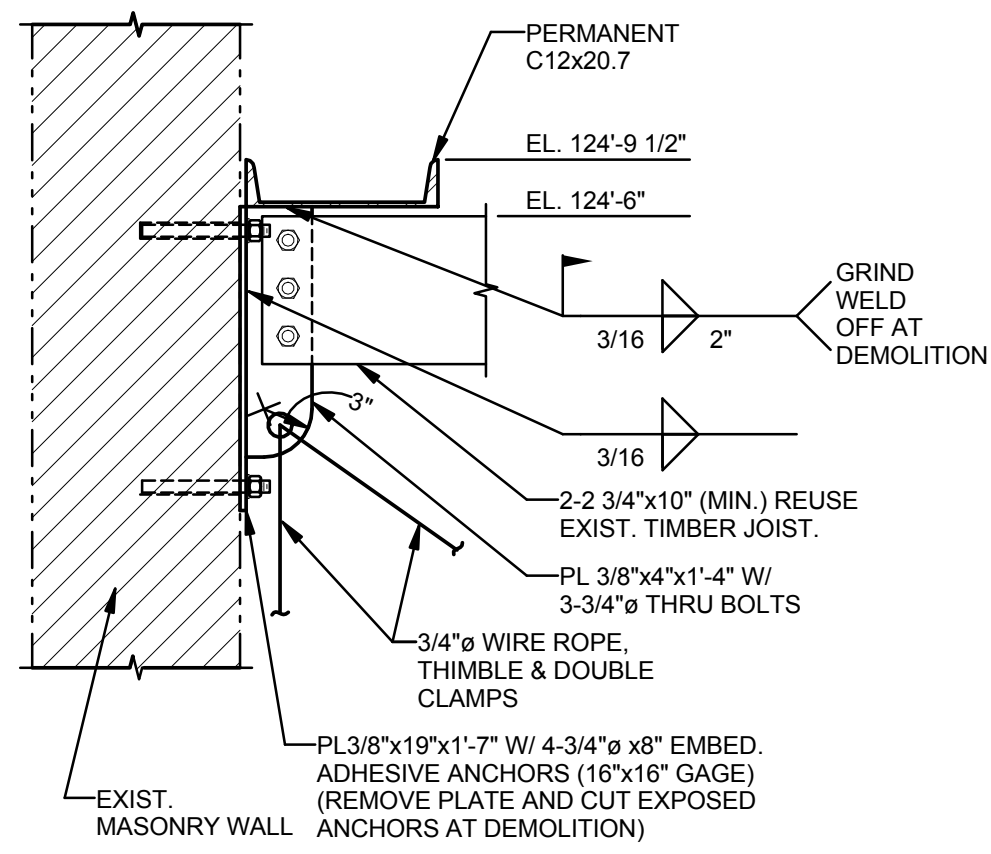


2 DETAIL
S904 1" = 1'-0"

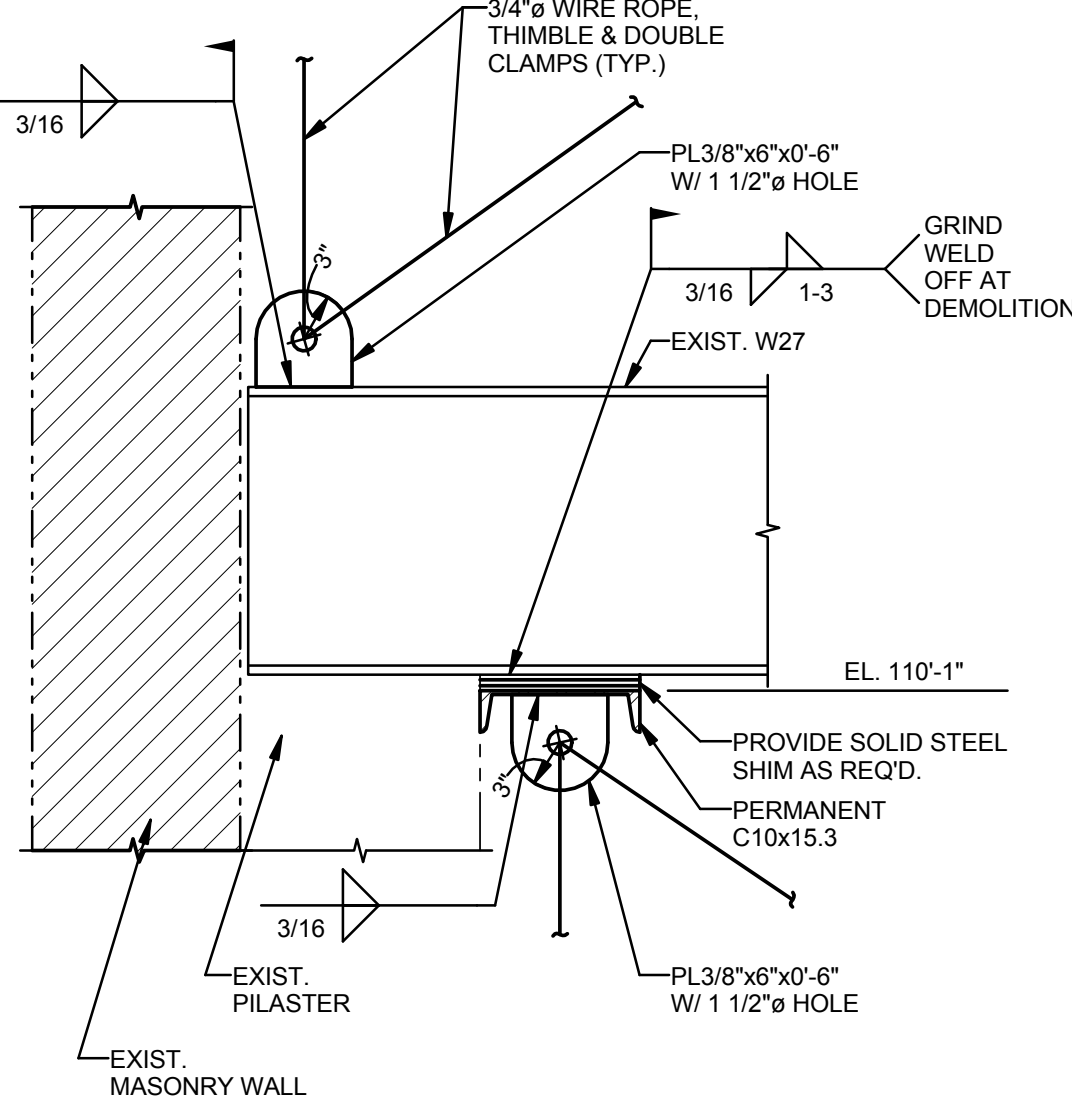


5 DETAIL
S904 1" = 1'-0"

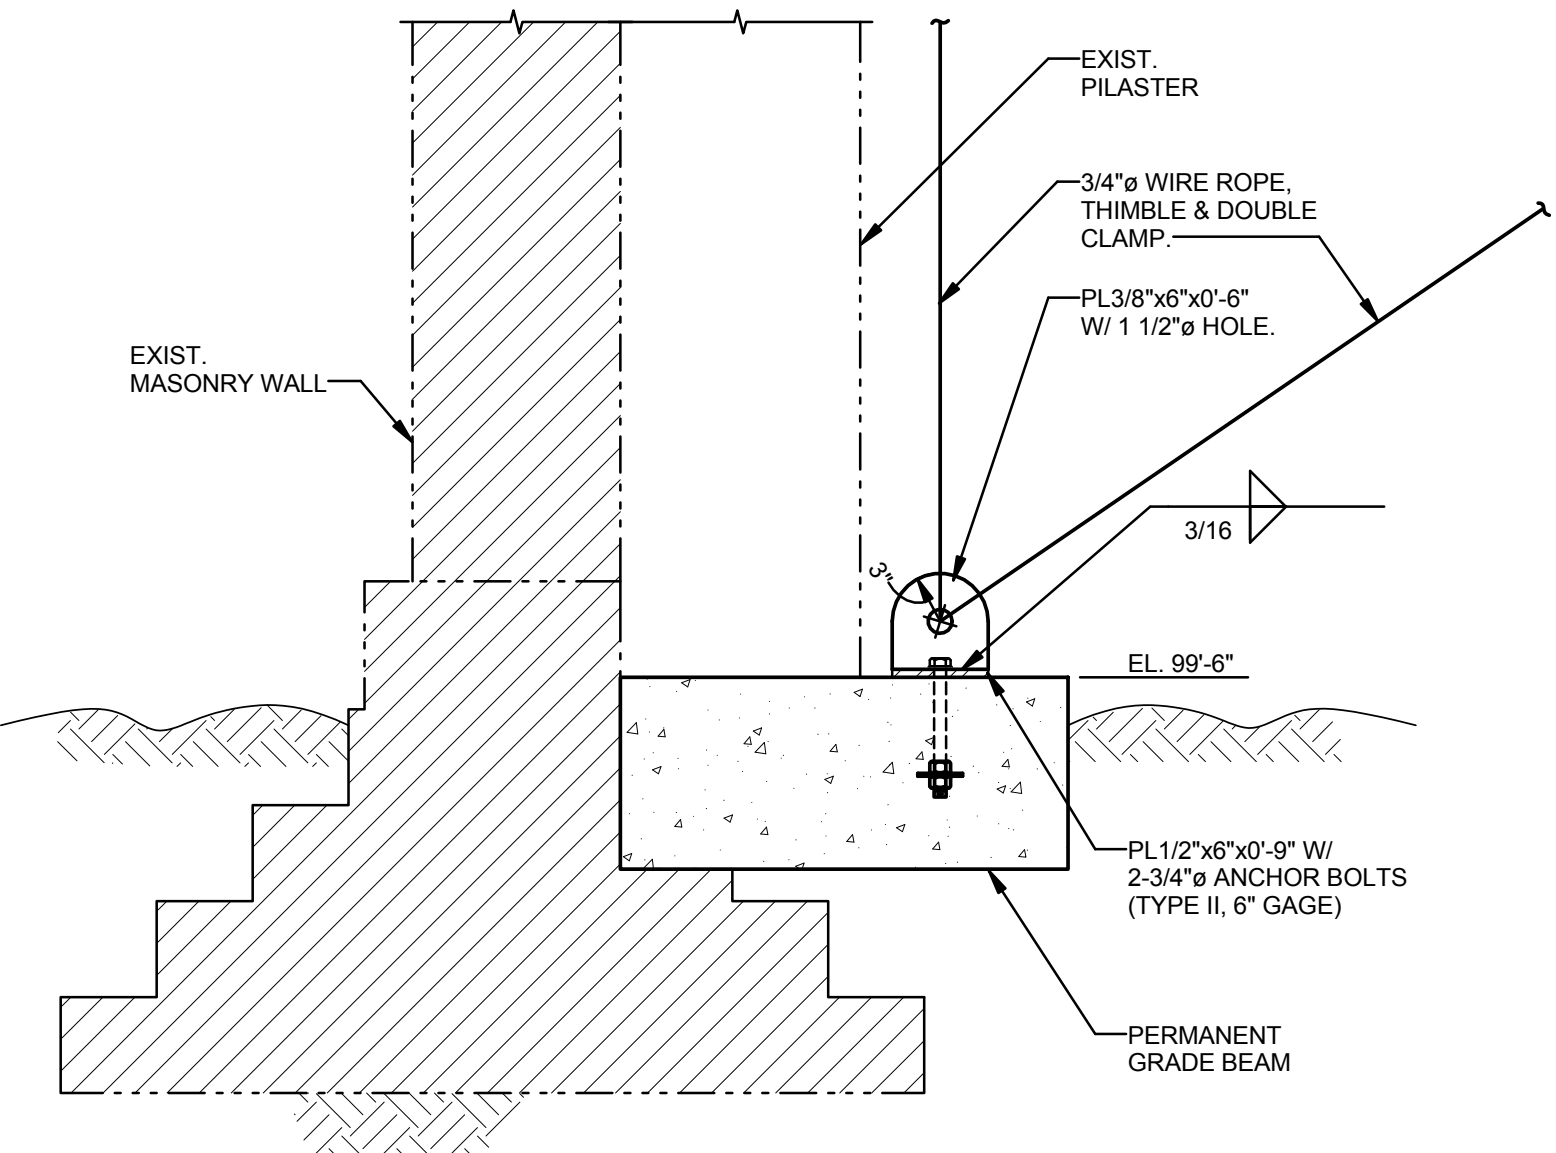


10 DETAIL
S904 1" = 1'-0"

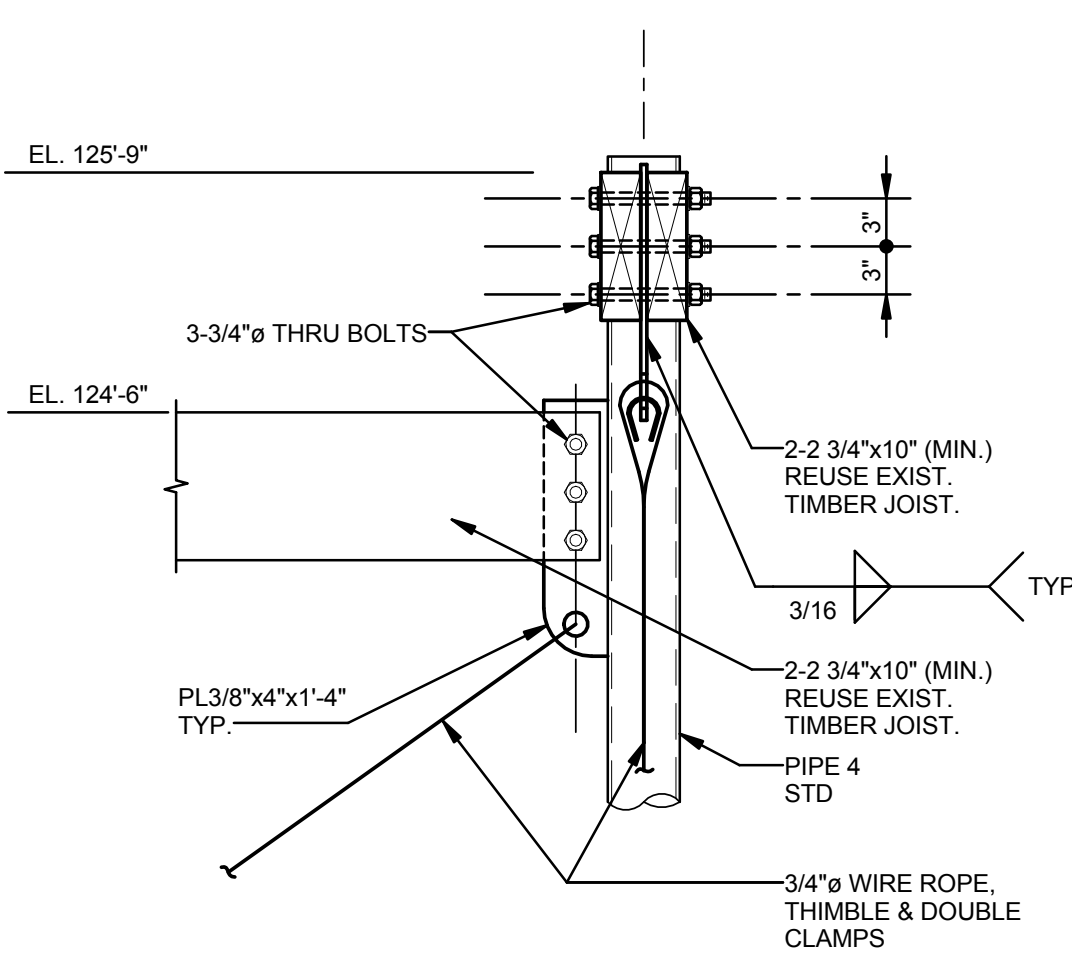


3 DETAIL
S904 1" = 1'-0"

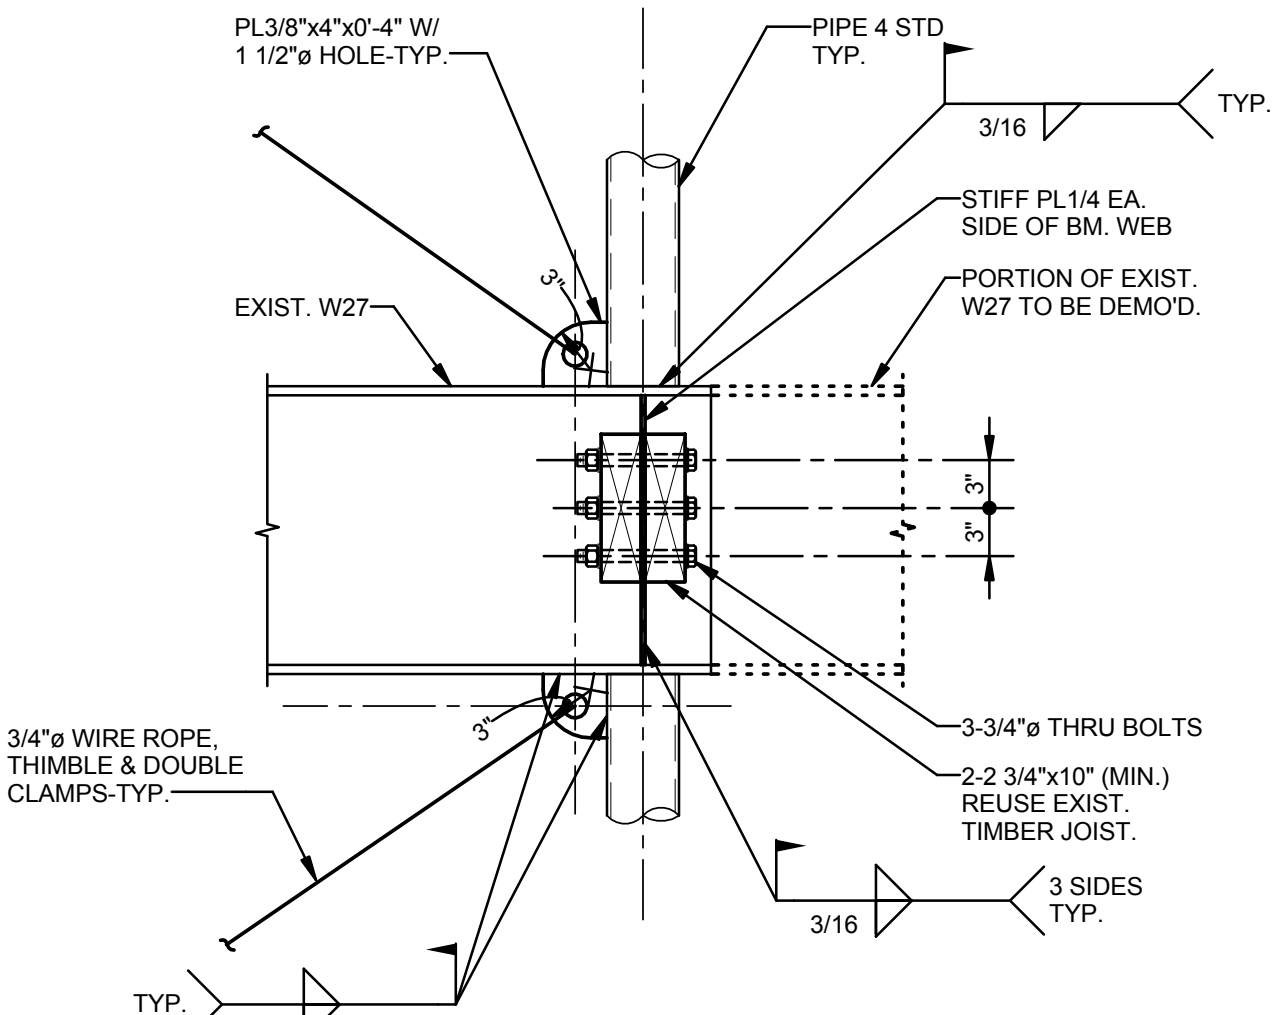


6 DETAIL
S904 1" = 1'-0"

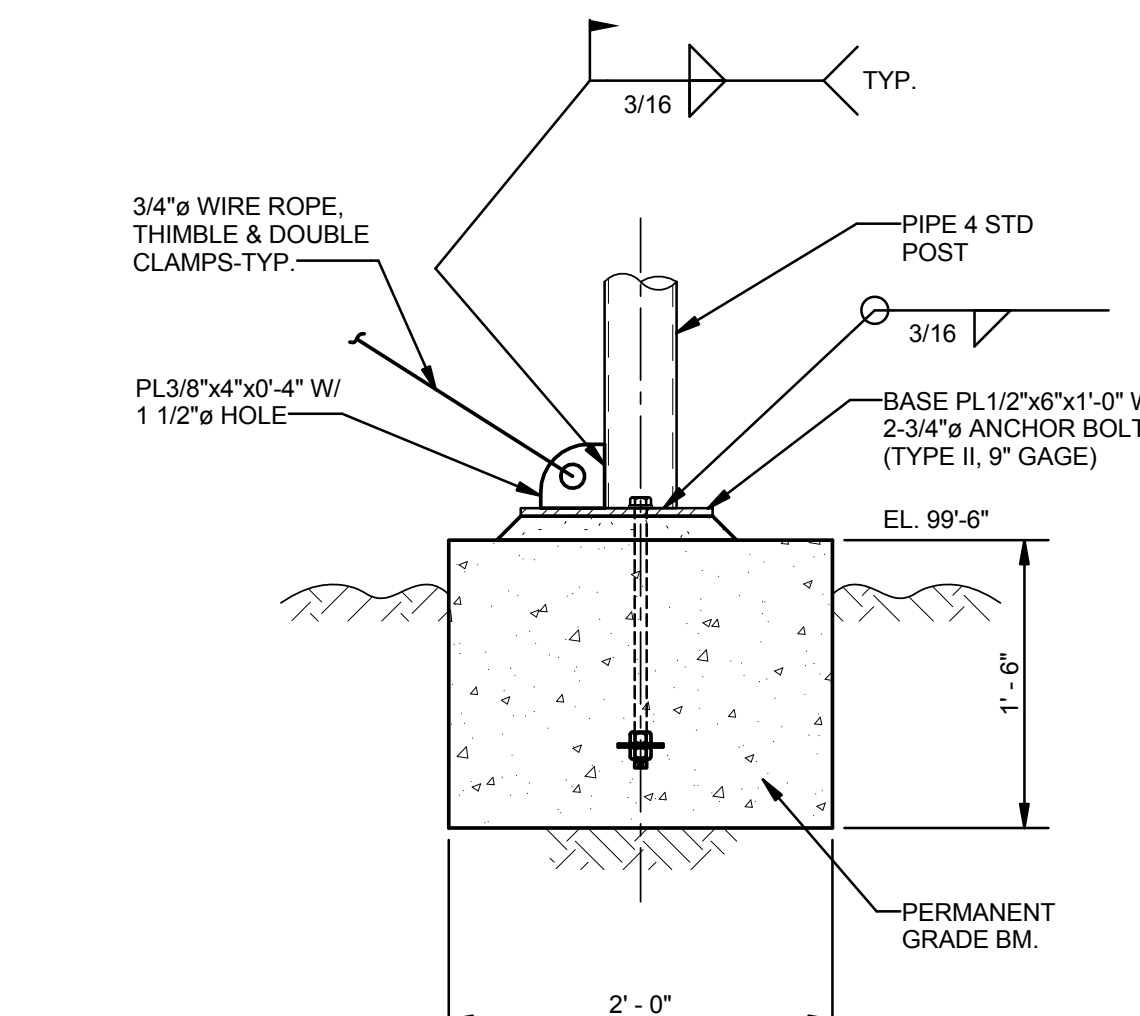

11 DETAIL
S904 1" = 1'-0"

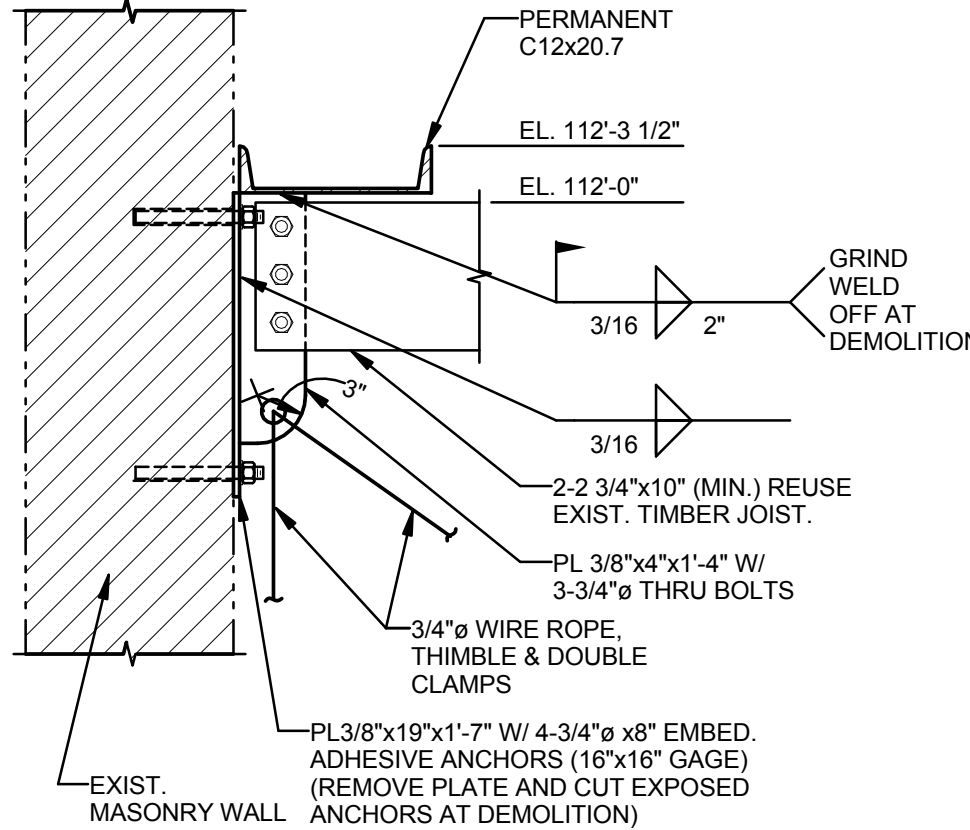

4 DETAIL
S904 1" = 1'-0"

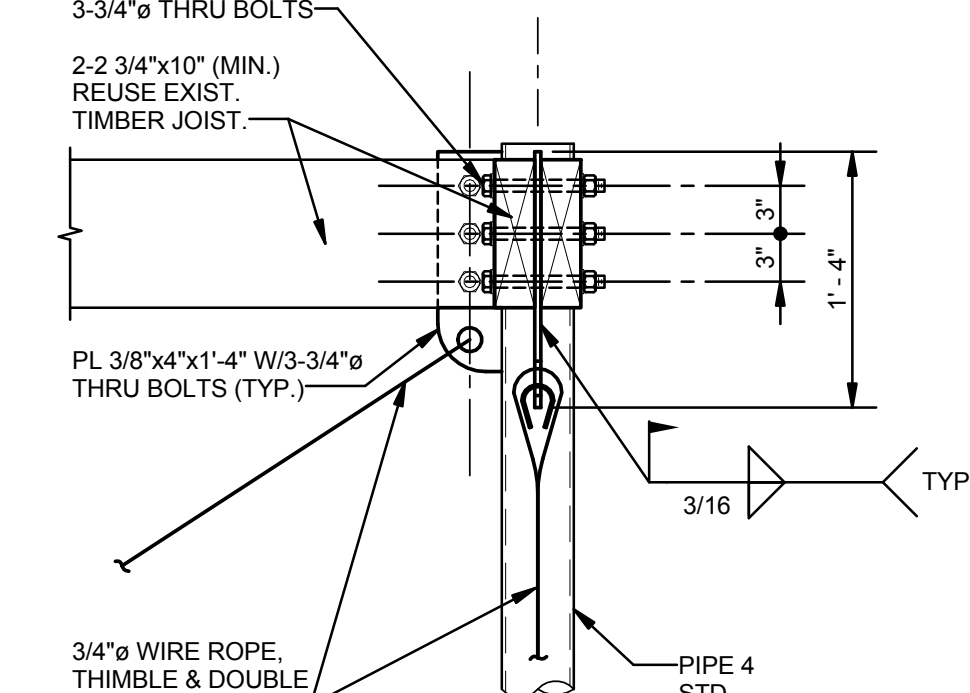

7 DETAIL
S904 1" = 1'-0"