

**DAMMON**  
ENGINEERING, INC.  
EMMETT  
DAMMON

**ARCHITECT**  
ROBERT  
WILTSE

1095 FLORIDA AVENUE  
SLIDELL, LA. 70458  
985-649-5832

WEBSITE:  
WWW.DAMMONENGINEERING.COM  
EMAIL:  
DAMMONENG@BELLSOUTH.NET

ARCHITECTURE  
ENGINEERING  
STUDIES  
PLANNING  
INVESTIGATION  
EXPERT WITNESS


CENTURY PARK  
UNIVERSITY OF  
SOUTHERN  
MISSISSIPPI

IDN-ACME INC.  
1504 JUSTIN RD.  
METAIRIE, LA 70001


GATE DETAILS

REV: #1 10/30/09
SCALE: AS NOTED
JOB#: 2028
DATE: 6-29-2009
SHEET: 4

SEC 0-3

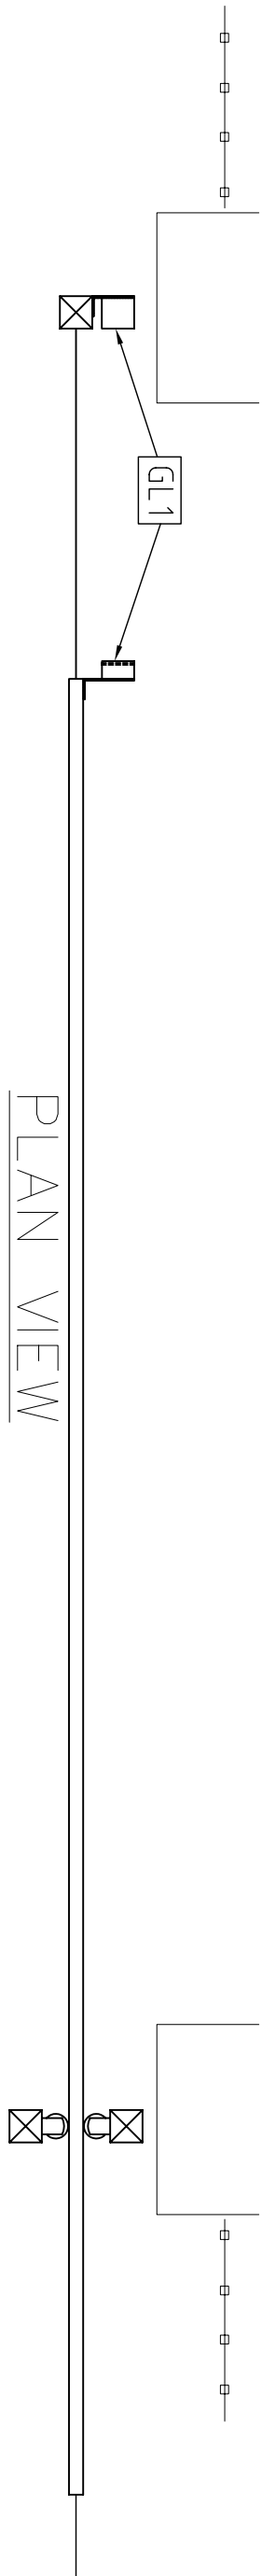

PLAN VIEW

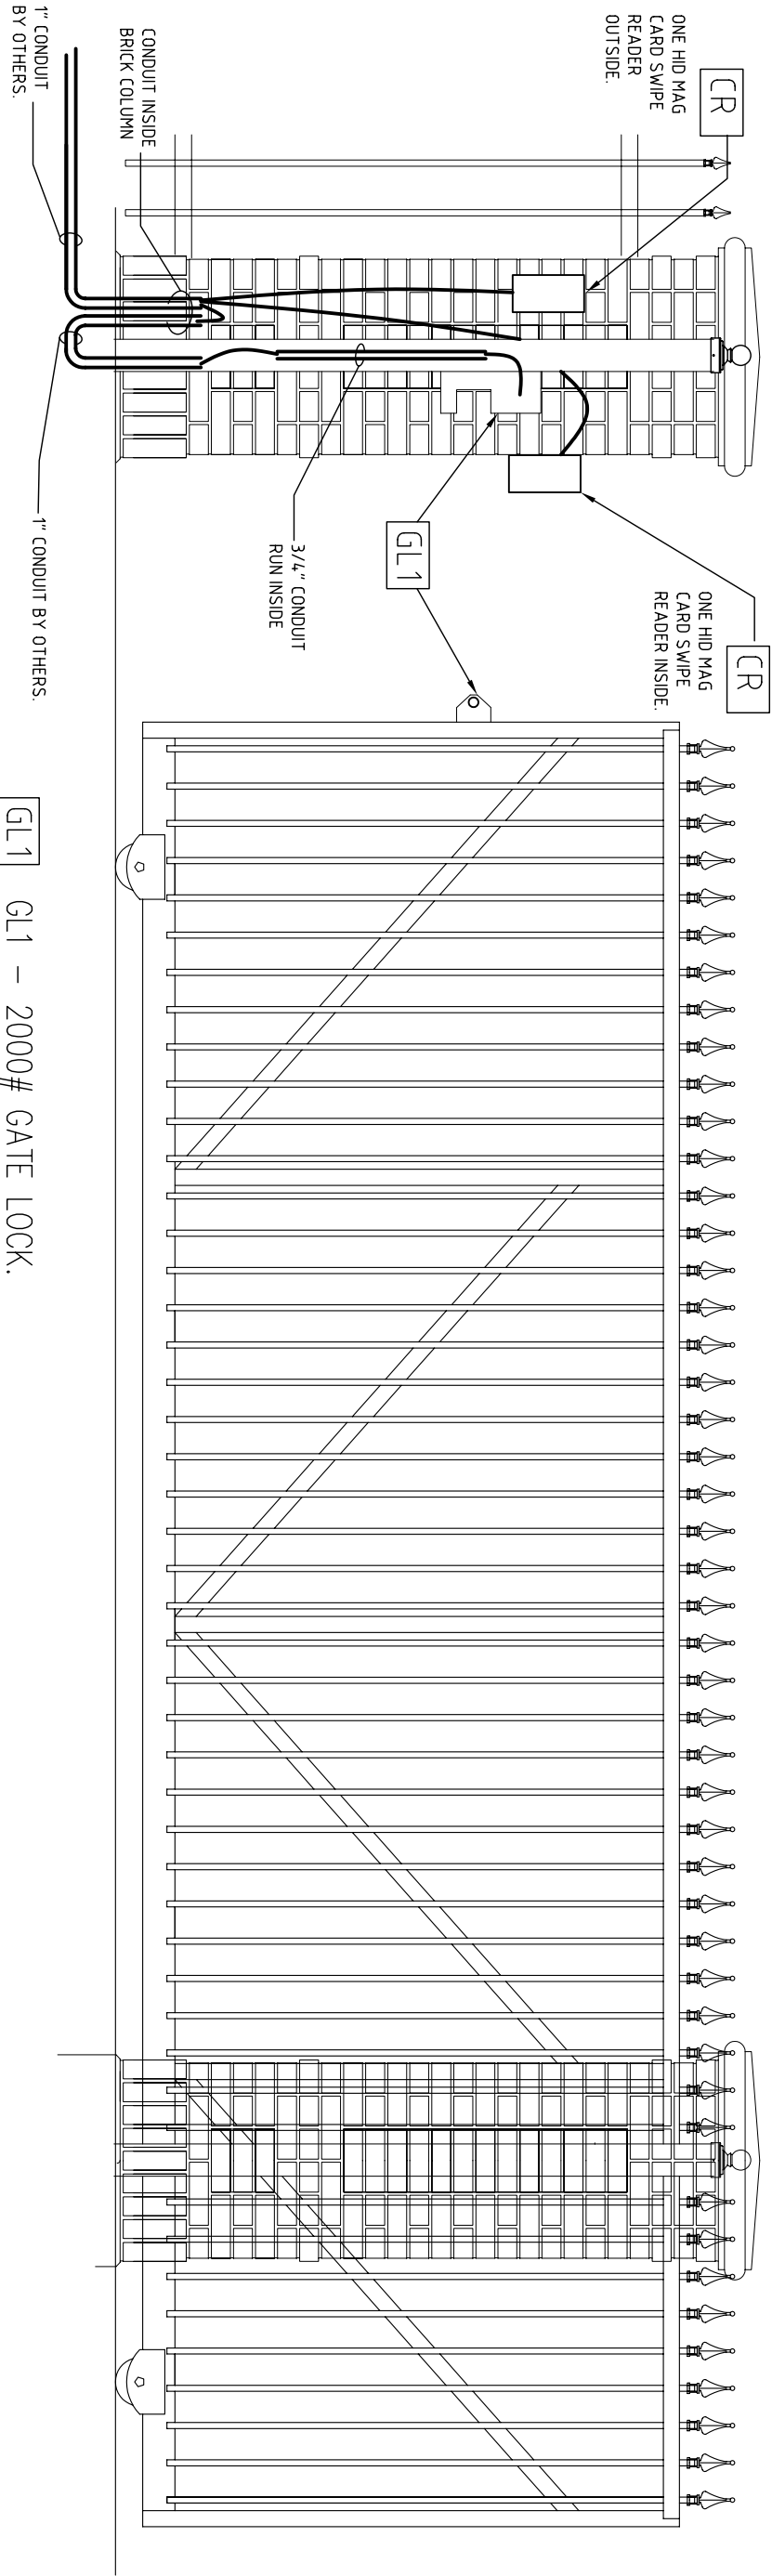


GL1 - 2000# GATE LOCK.

CR HID MAG CARD READER.

ELEVATION VIEW

SLIDE GATE DETAILS

N.T.S.



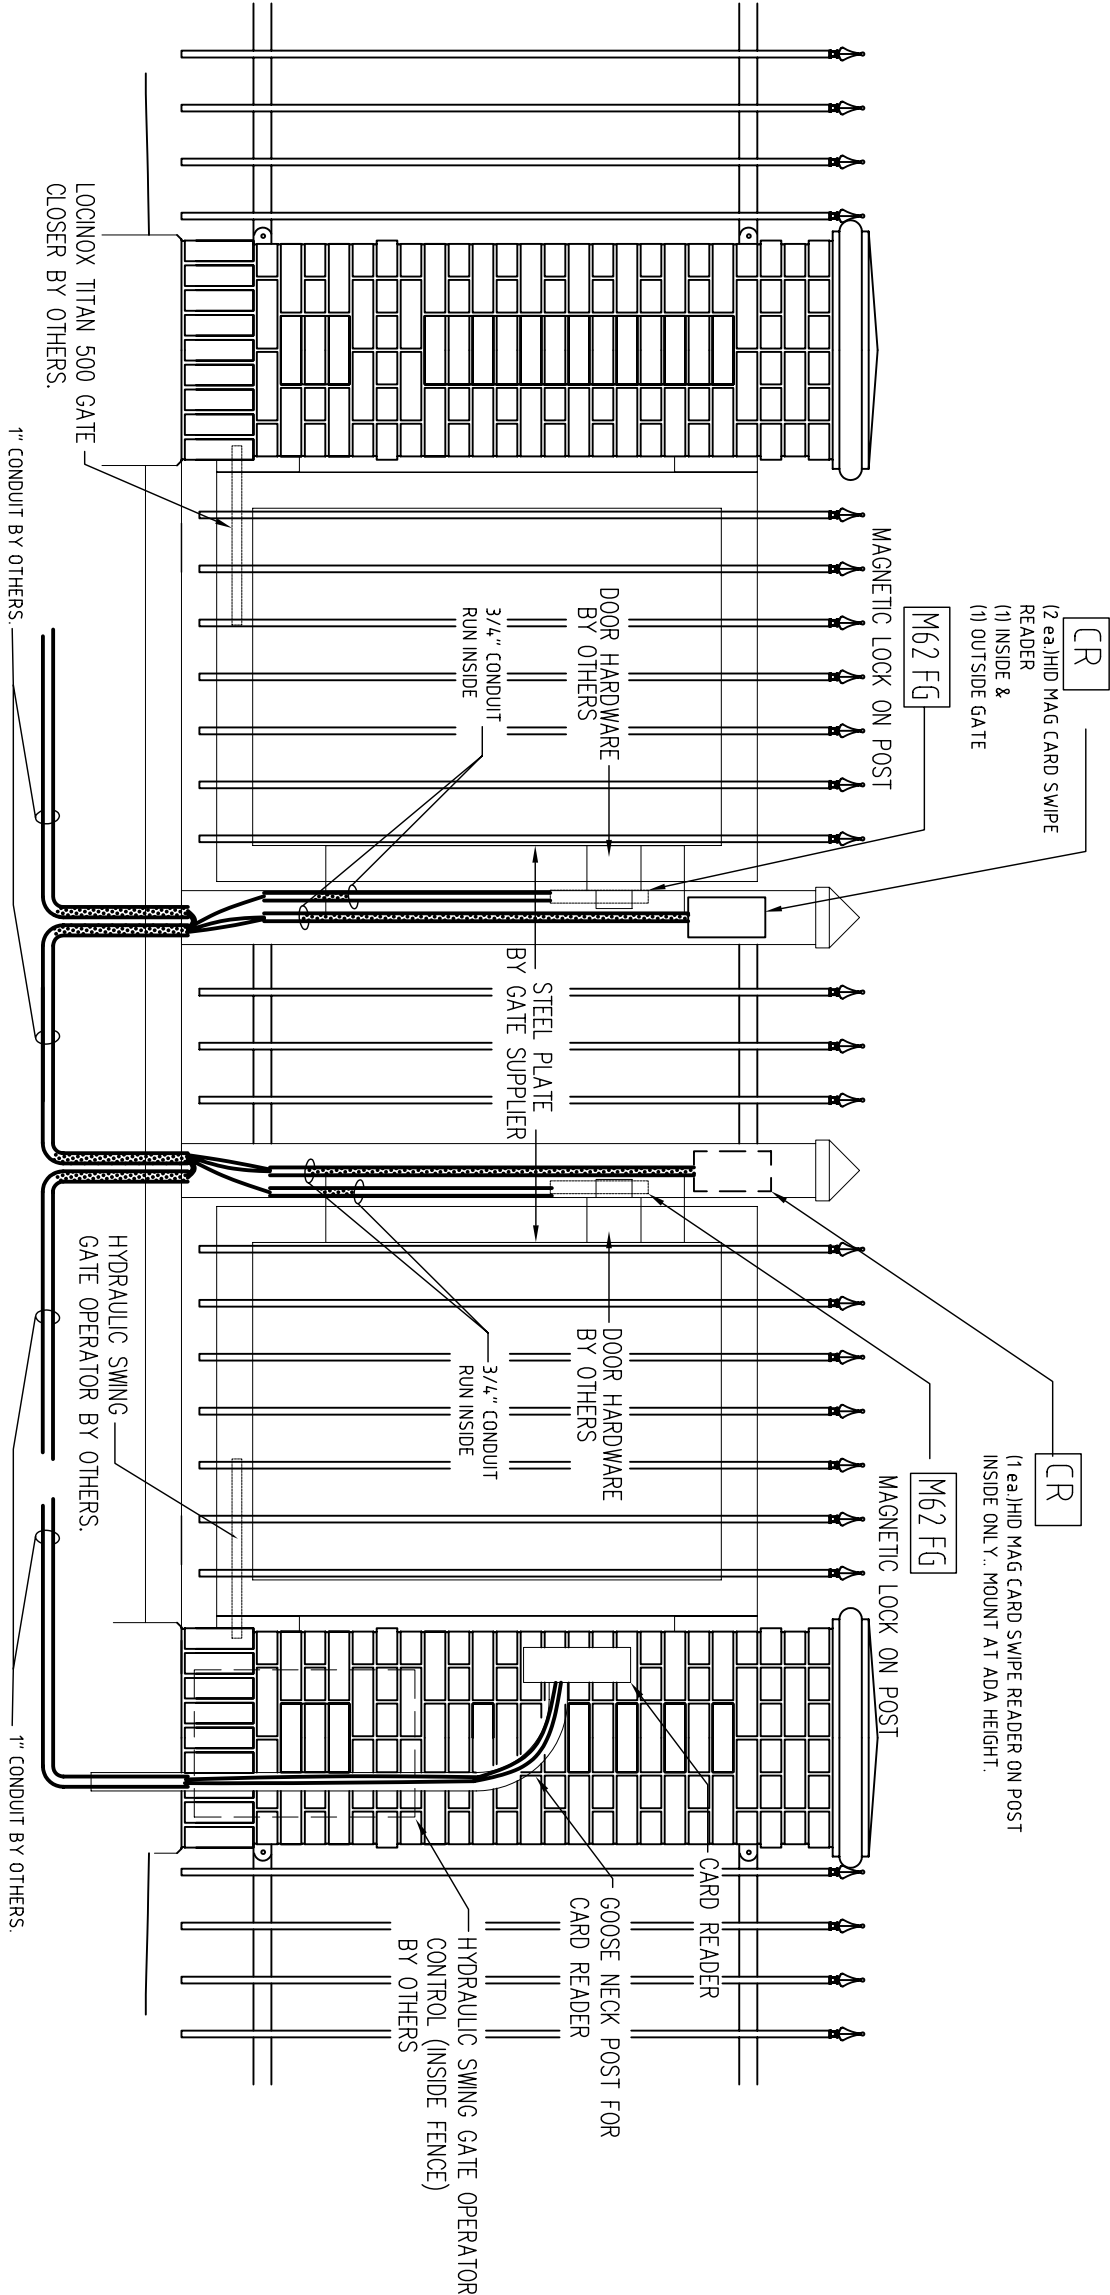


GATE #3

ADA GATE #4

N.T.S.


NOTE: STEEL PLATES TO BE ATTACHED TO OUTSIDE OF FENCE TO STOP THE GATE FROM SWINGING OUTSIDE.

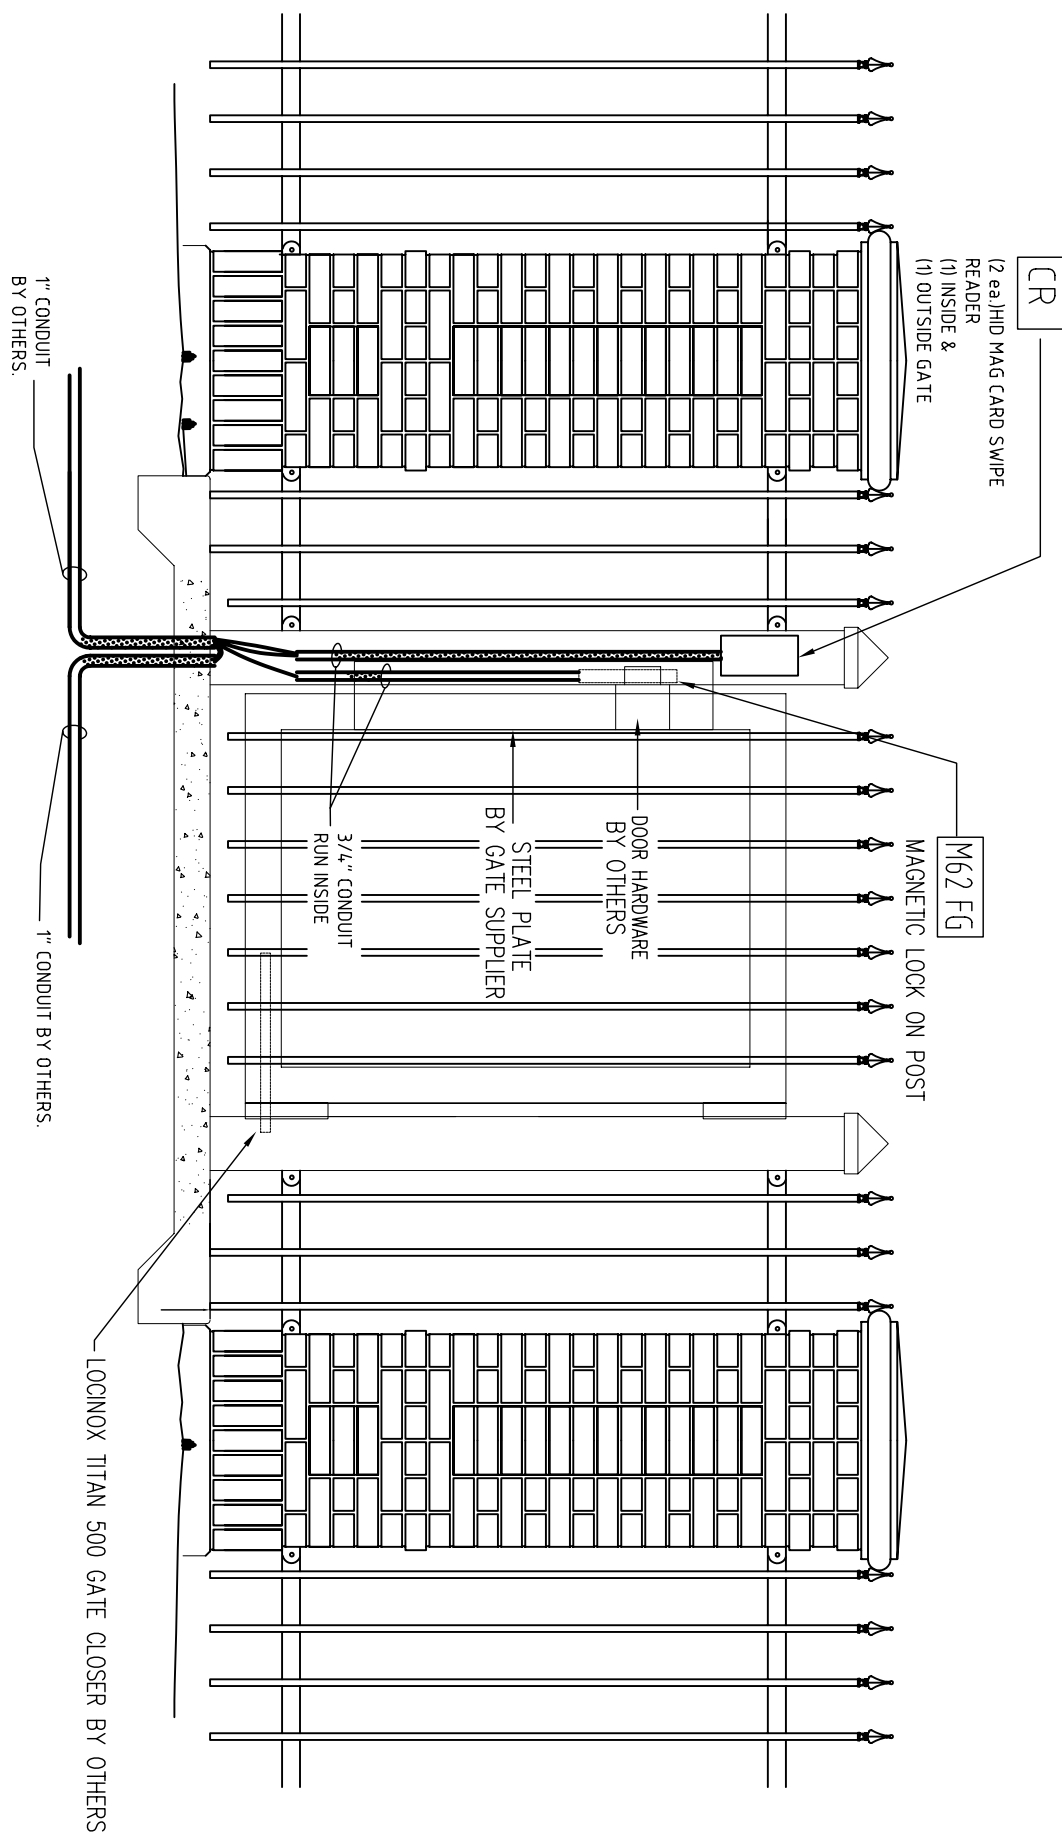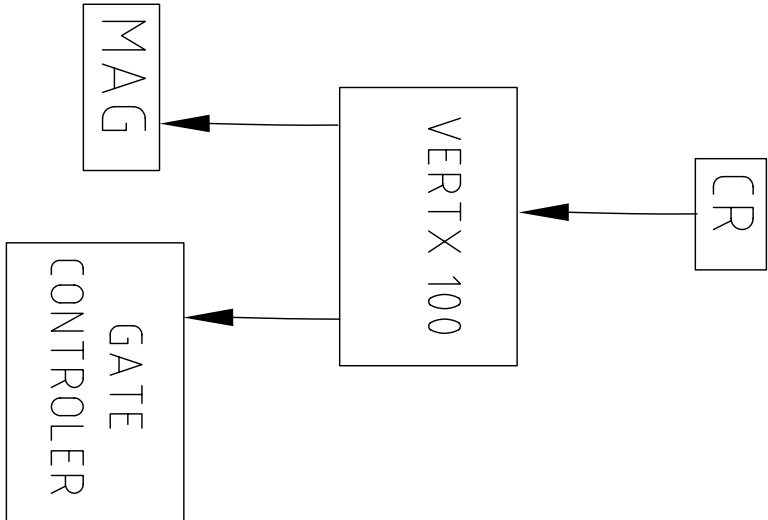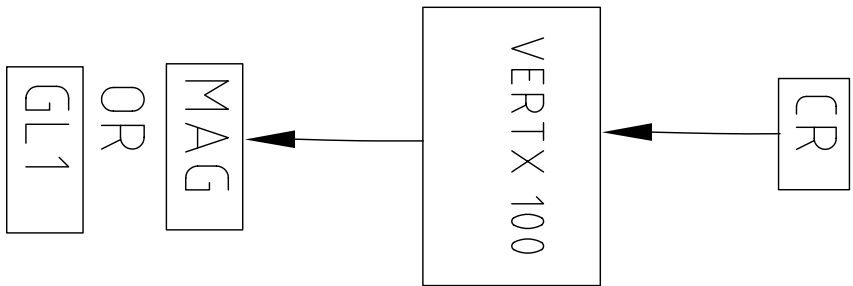

MANUAL GATE #1, #5

N.T.S.

NOTE: STEEL PLATE IS TO BE ATTACHED TO OUTSIDE OF FENCE TO STOP THE GATE FROM SWINGING OUTSIDE.

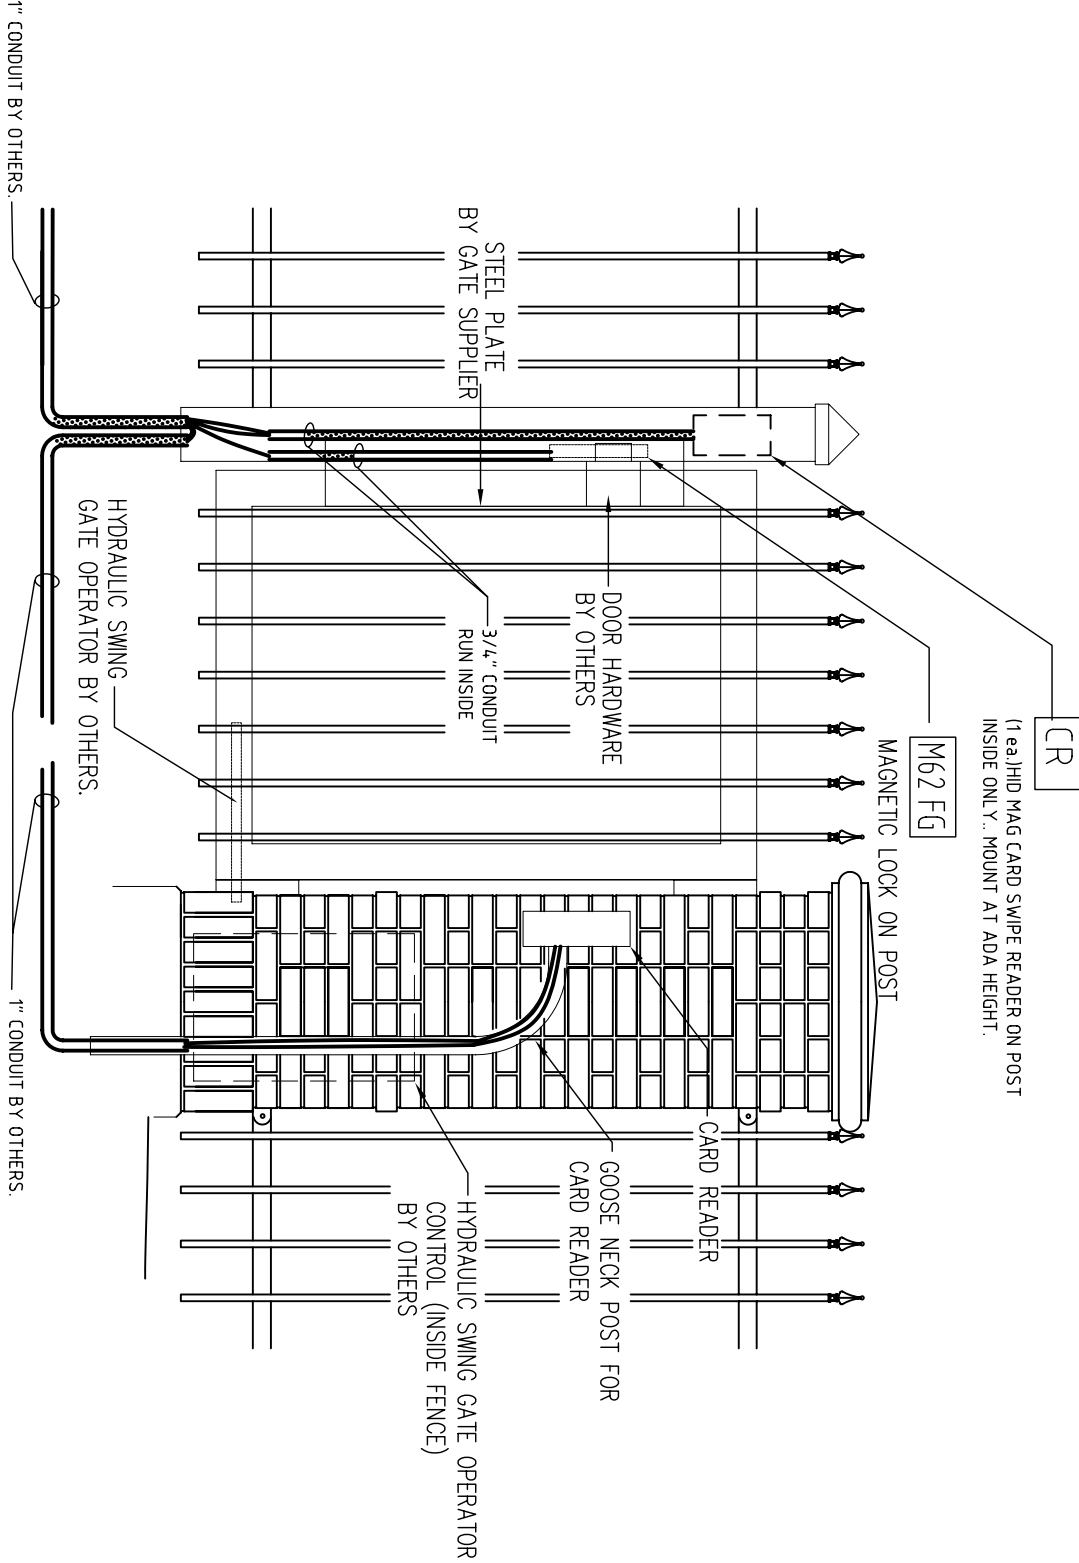

ADA GATE #2

N.T.S.

NOTE: STEEL PLATES TO BE ATTACHED TO OUTSIDE OF FENCE TO STOP THE GATE FROM SWINGING OUTSIDE.