


CENTURY PARK
UNIVERSITY OF
SOUTHERN MISSISSIPPI
ONLINE ACCESS DOOR CABLE LAYOUT AND SECURITY CAMERA LOCATIONS
BLDGS NP1, NP2, NP3, NP4

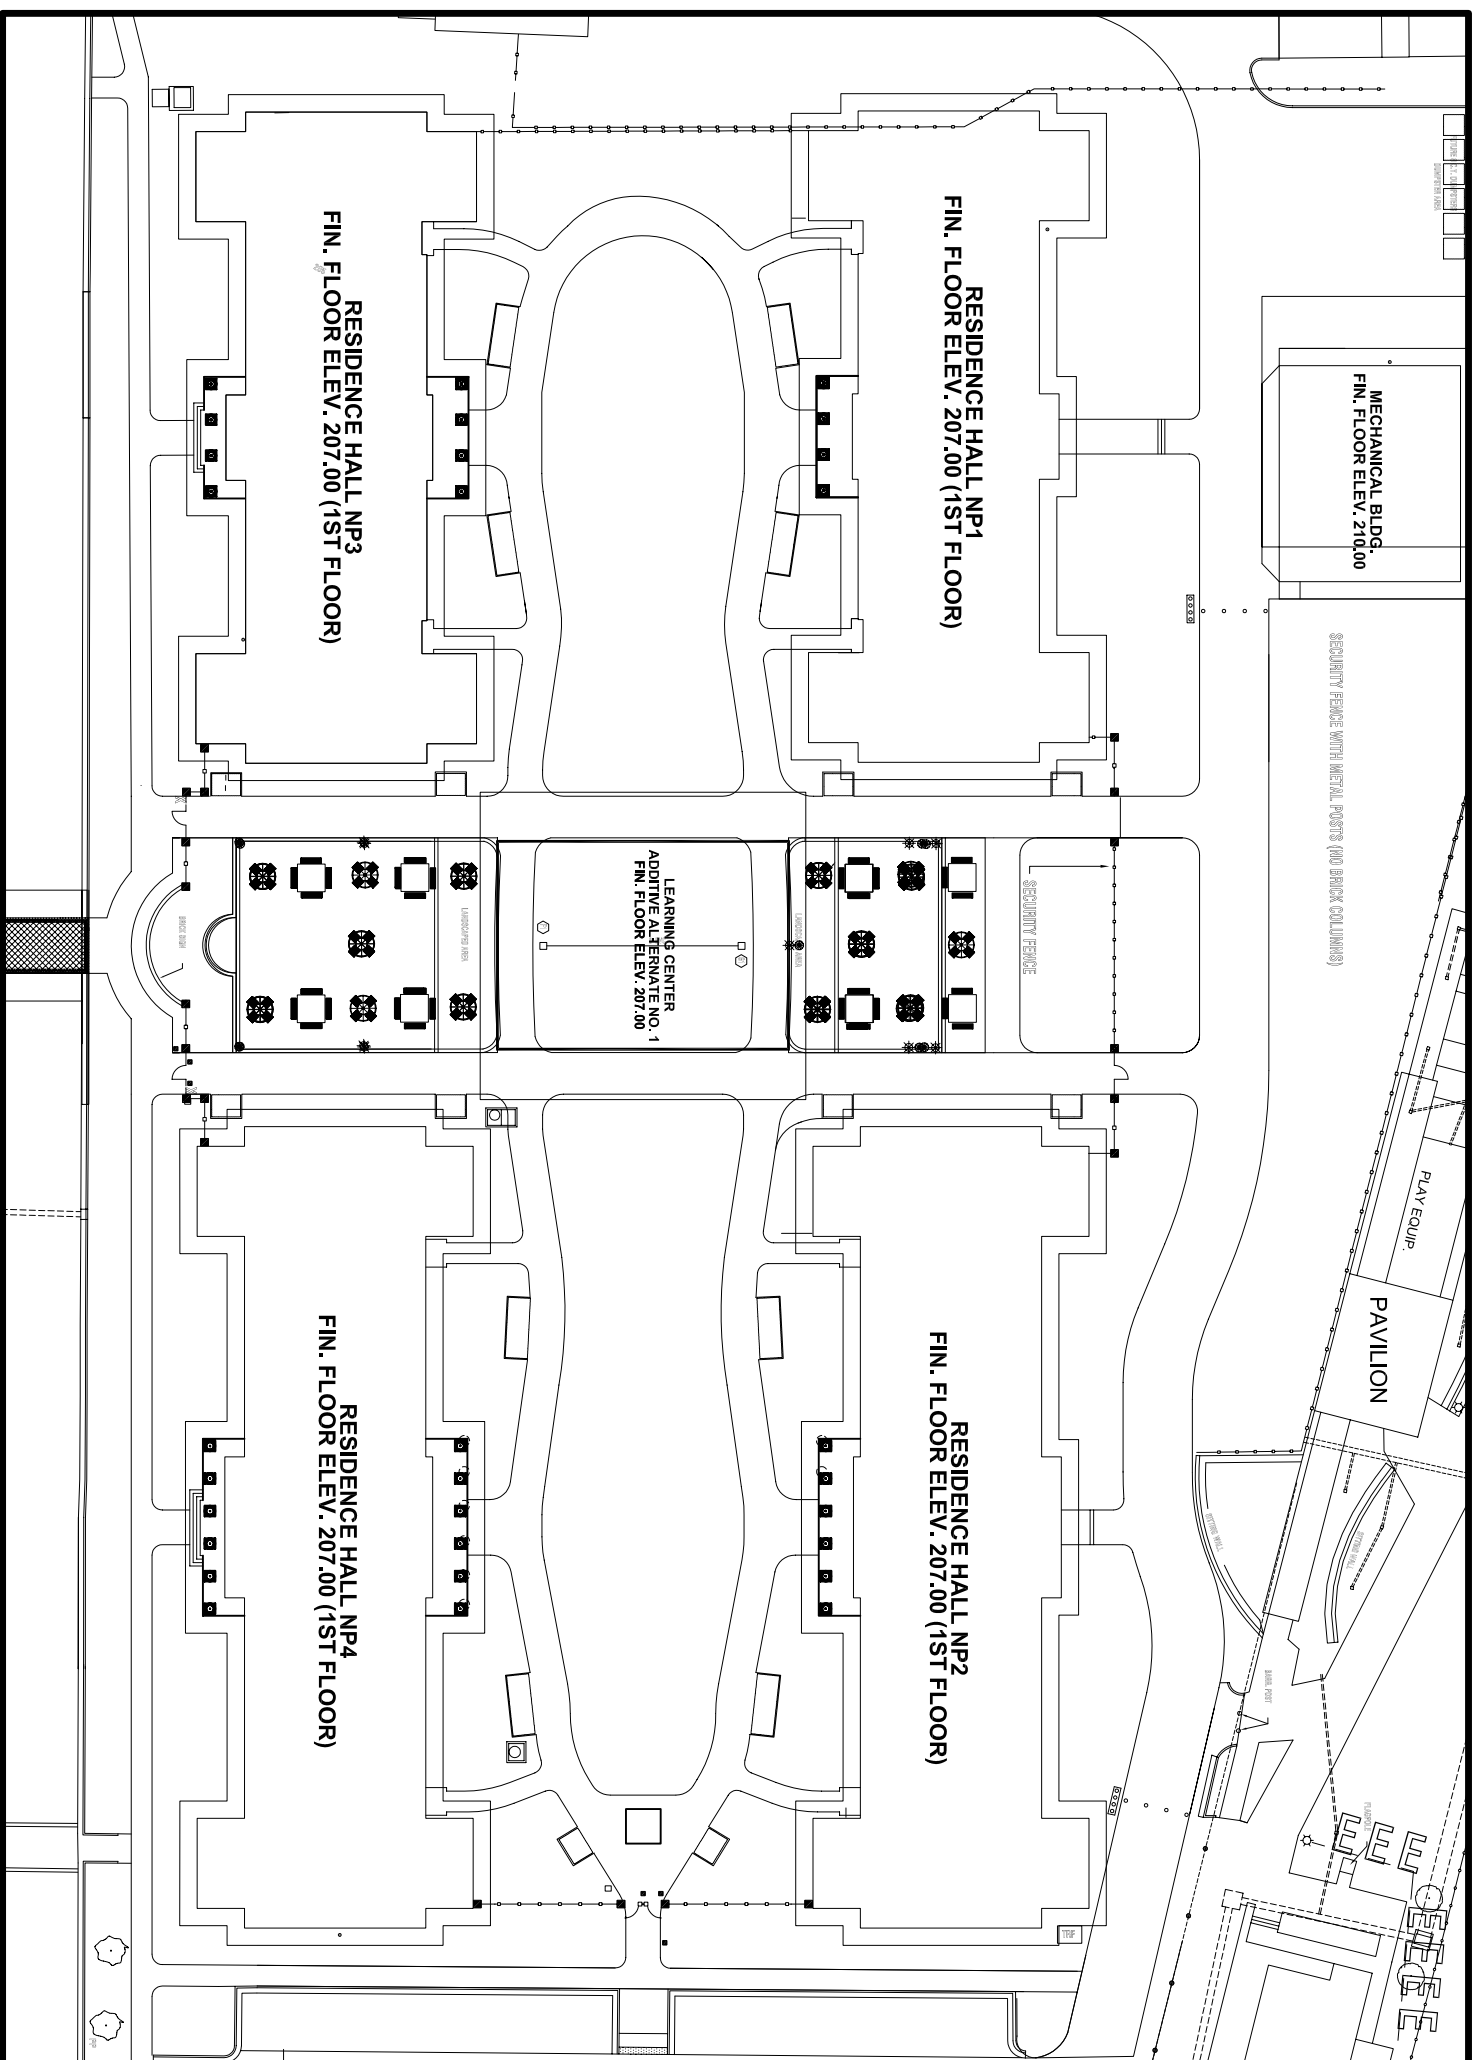

SITE PLAN
N.T.S.

SHEET INDEX

- | TITLE SHEET |
|---|
| SEC 0-1 CENTURY PARK CAMERA SITE PLAN |
| SEC 0-2 CAMERA AND CABLING DETAILS |
| SEC 0-3 GATE DETAILS |
| SEC 1-1 NP1 & NP3 ONLINE ACCESS DOOR CABLE LAYOUT |
| SEC 1-2 NP2 & NP4 ONLINE ACCESS DOOR CABLE LAYOUT |
| SEC 2-1 NP1 & NP3 CAMERA LOCATION & CABLE LAYOUT |
| SEC 2-2 NP2 & NP4 CAMERA LOCATION & CABLE LAYOUT |