

DAMMON
ENGINEERING, INC.

CHIEF ENGINEER
EMMETT
DAMMON, P.E.

CHIEF ARCHITECT
ROBERT
WILTSE

554 OLD SPANISH TRAIL
SLIDELL, LA. 70458
OFFICE: 985-649-5832
FAX: 985-641-5950

WEBSITE:
WWW.DAMMONENGINEERING.COM

EMAIL:
DAMMONENG@BELLOUTH.NET

ARCHITECTURE
ENGINEERING
STUDIES
PLANNING
INVESTIGATION
EXPERT WITNESS

**REROOFING OF
ABNEY ELEM.
SCHOOL**

BLDG. A (#1966)
825 KOSTMAYER AVE.,
SLIDELL, LA
70458

**ROOF
DETAILS**

REV:

SCALE: AS NOTED


JOB#: 2145

DATE: 6-28-12

SHEET 5

A-3

OF 5

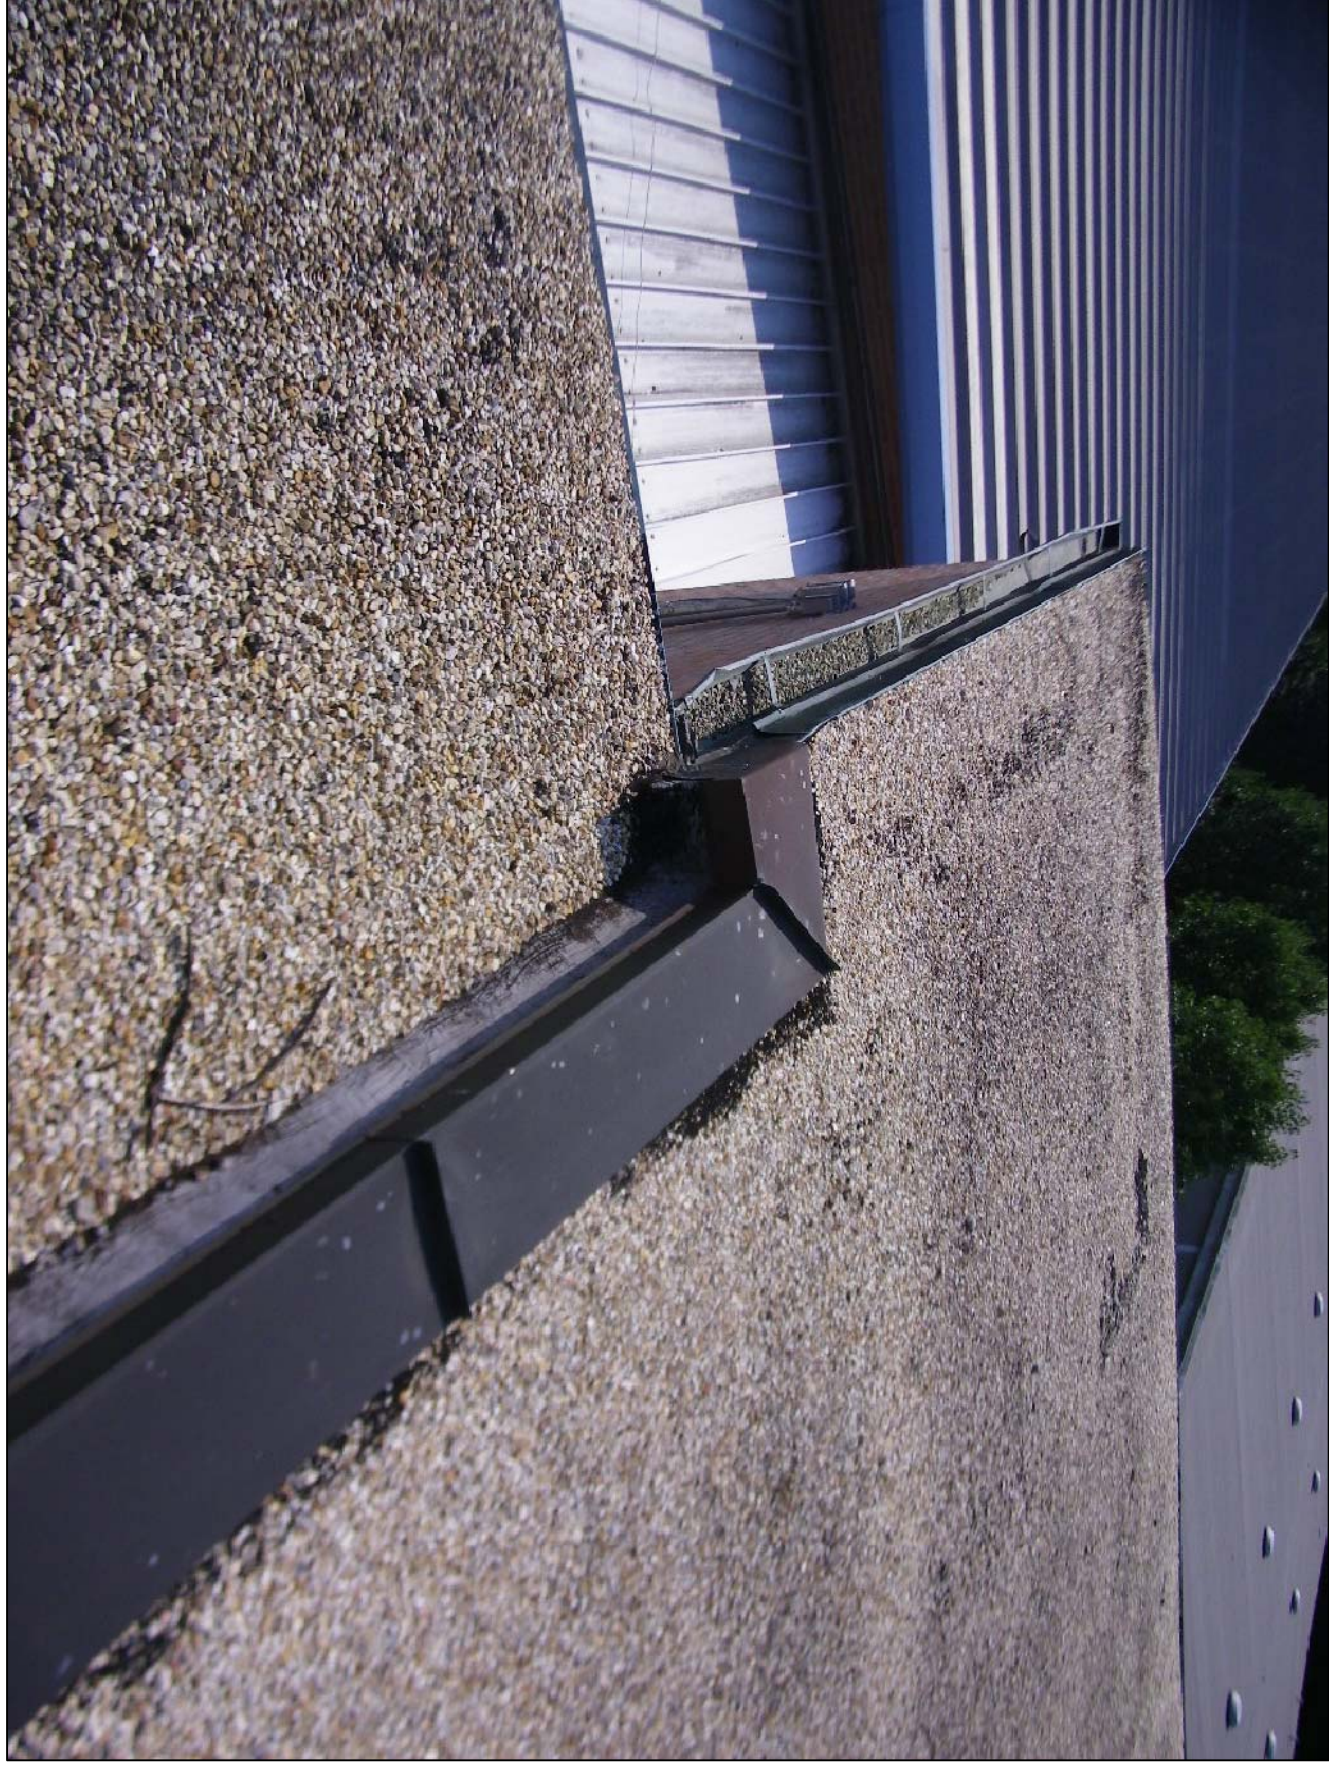

EXISTING BLDG. A (#1966) ROOF PHOTOS
N.T.S.