
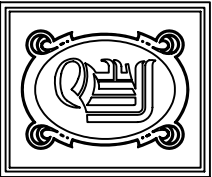


SQUARE 11
PINECREST SUBDIVISION

SLIDELL AVENUE

SQUARE 12
PINECREST SUBDIVISION

KOSTMAYER AVENUE

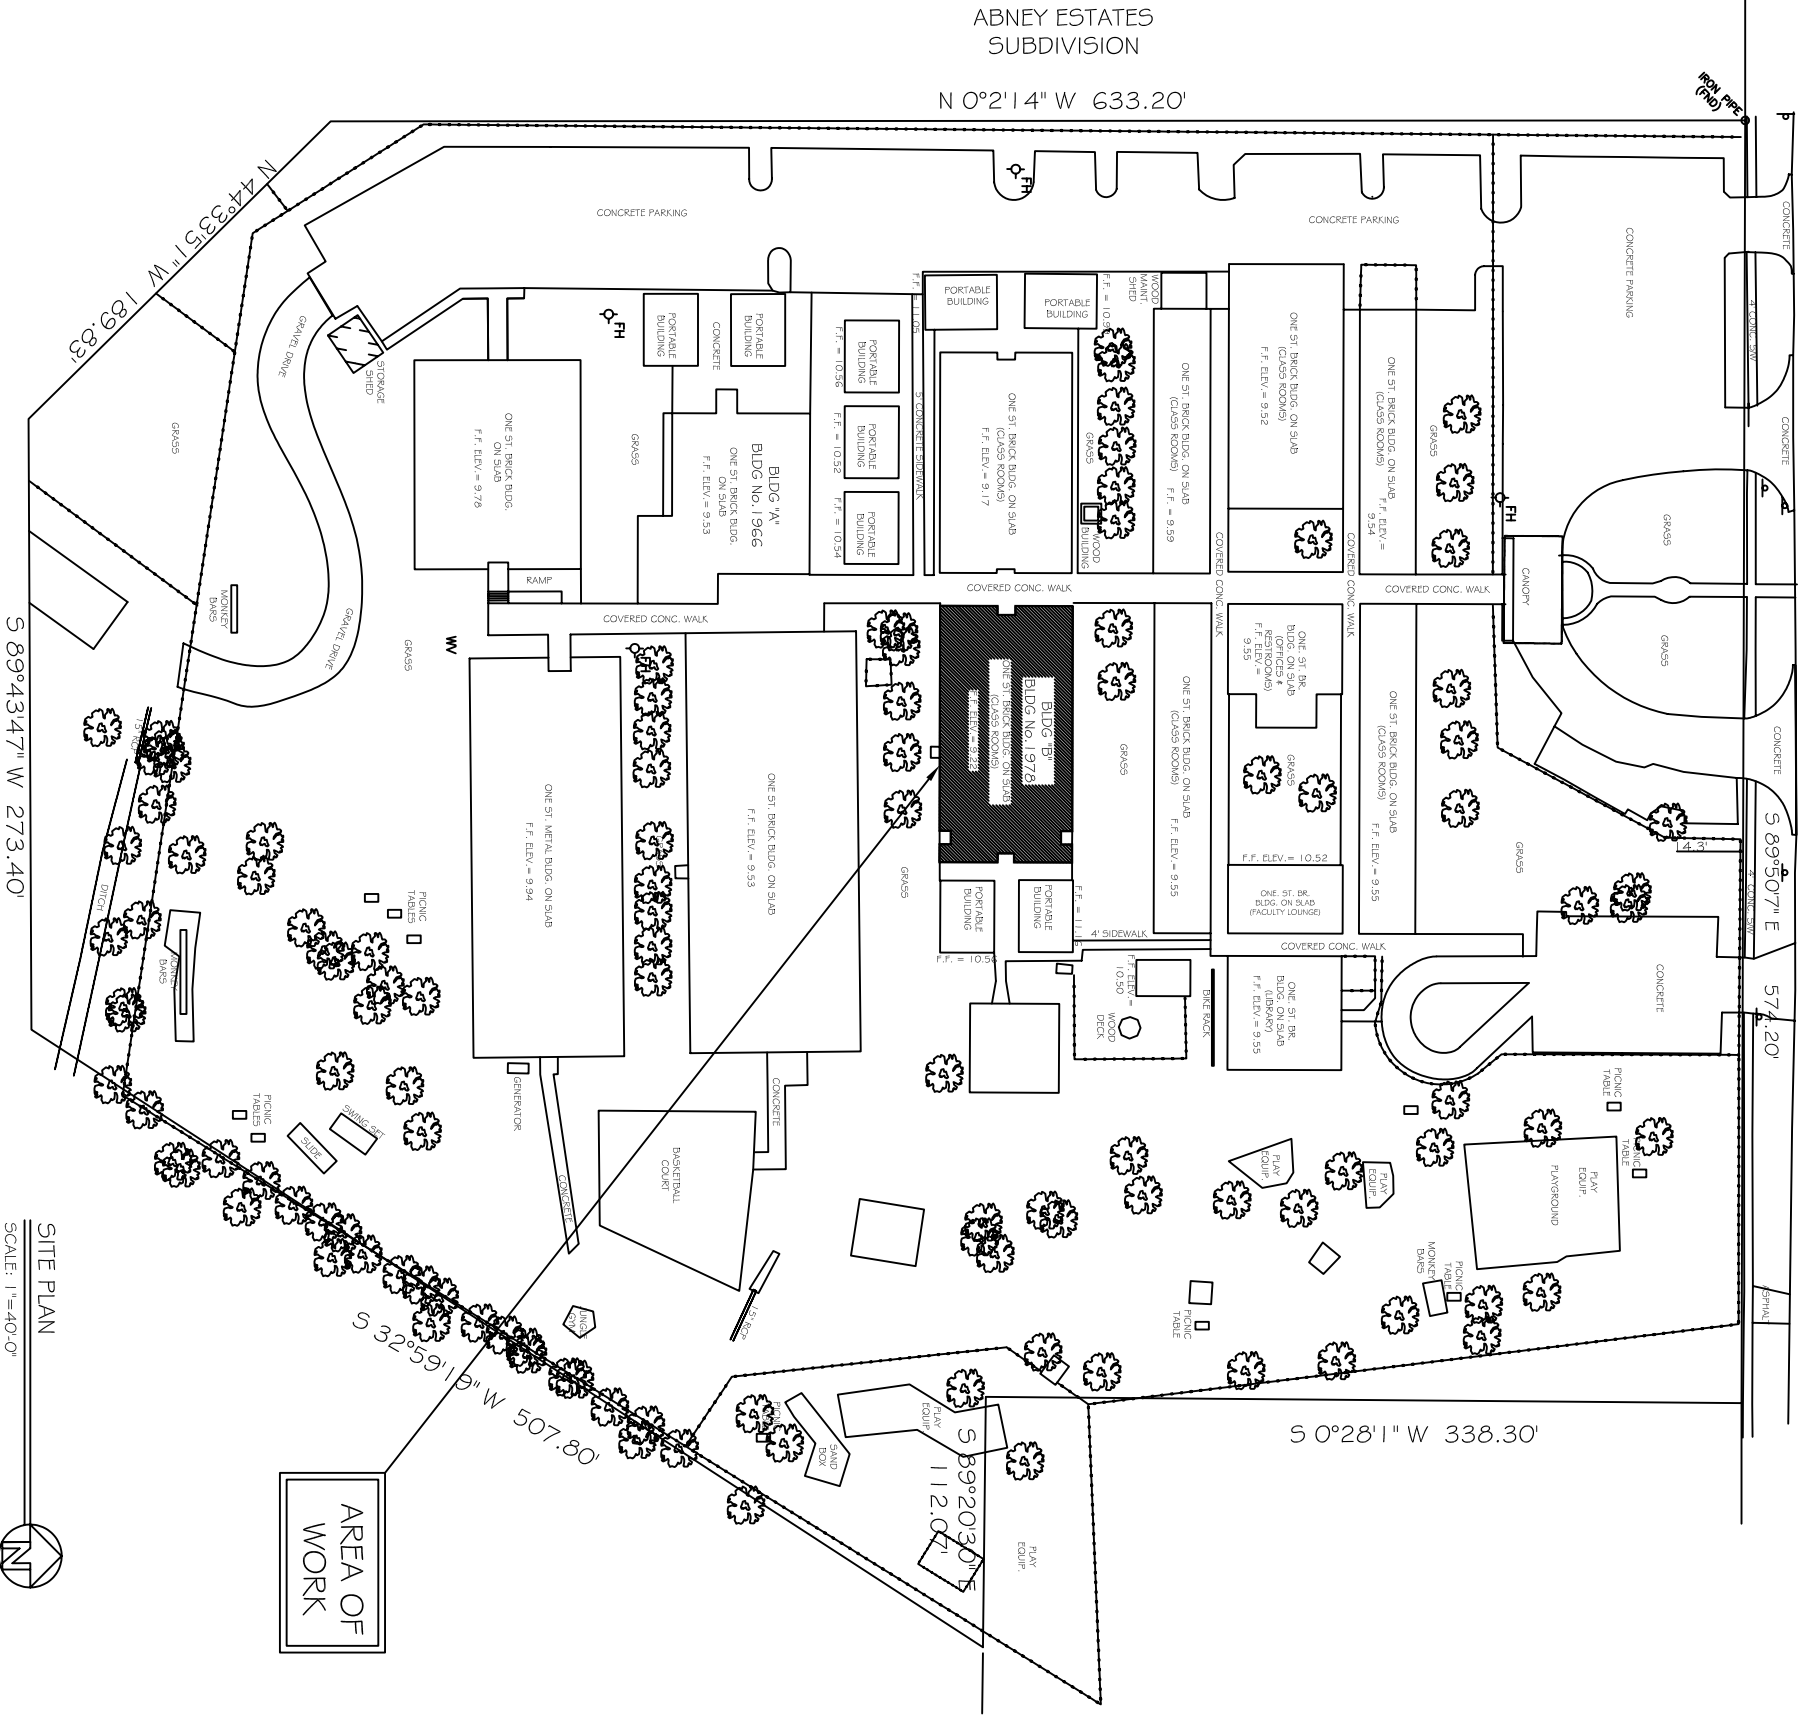

DAMMON
ENGINEERING, INC.

CHIEF ENGINEER
EMMETT
DAMMON, P.E.

CHIEF ARCHITECT
ROBERT
WILTSE

554 OLD SPANISH TRAIL
SLIDELL, LA. 70458
OFFICE: 985-649-5632
FAX: 985-641-5950

WEBSITE:
WWW.DAMMONENGINEERING.COM
EMAIL:
DAMMONENG@BELL.SOUTH.NET

ARCHITECTURE
ENGINEERING
STUDIES
PLANNING
INVESTIGATION
EXPERT WITNESS

**REROOFING OF
ABNEY ELEM.
SCHOOL**

**BLDG. B (#1978)
825 KOSTMAYER AVE.
SLIDELL, LA
70458**

**SITE
PLAN**

REV:

SCALE: AS NOTED

JOB#: 2145

DATE: 6-28-12

SHEET 2

C-1

OF 5