


VINCINITY MAP

SCALE: N.T.S.

SCHOOL

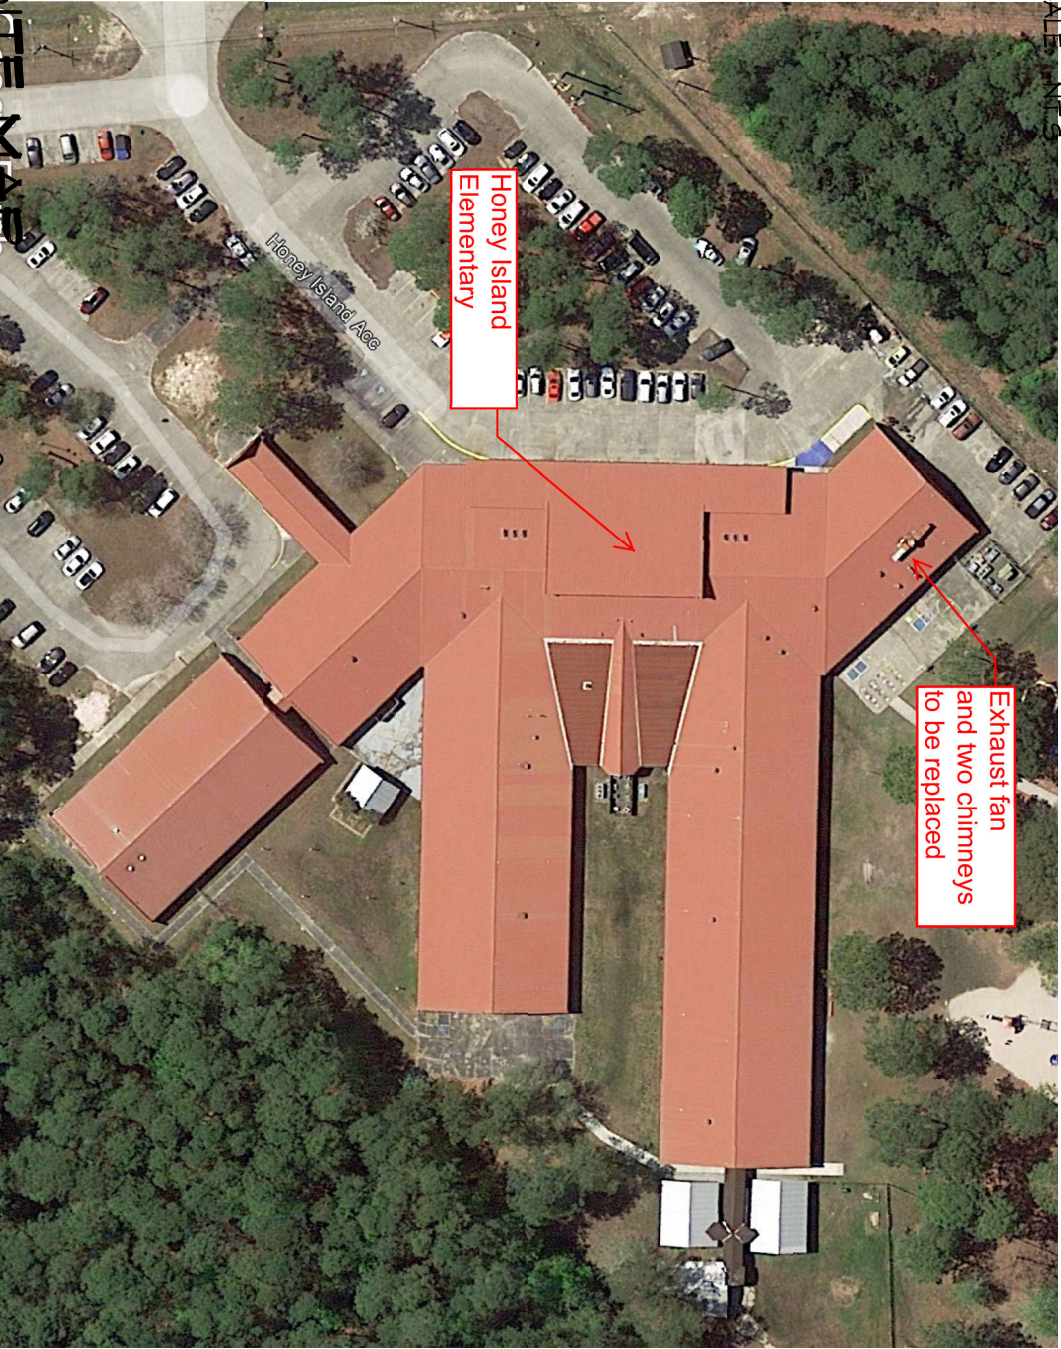

Honey Island Elementary

Exhaust fan and two chimneys to be replaced

SITE MAP

SCALE: N.T.S.

NEW EXHAUST FAN

**HONEY ISLAND ELEMENTARY**

500 S MILITARY ROAD  
SLIDELL, LA 70461

JOB #: 2452

DATE: 11-17-2021

DRAWN BY: CKD

CHECKED BY: BAM



**DAMMON**  
ENGINEERING, INC.

554 Old Spanish Trail Slidell, LA 70458 (985) 649-5832

CHIEF ENGINEER: BRIAN A. MISTICH, P.E.  
554 OLD SPANISH TRAIL  
SLIDELL, LA 70458

dammonengineering.com  
info@dammonengineering.com  
PHONE: 985-649-5832

C101

SHEET No:

1 of 6