




FILE NAME: J:\Projects\2023\20230124\23-0124-Mechanical-Renovations-Mechanical\23-0124-Mechanical-Renovations-Mechanical.dwg, DATE: 12/29/2023, TIME: 10:53:17 AM

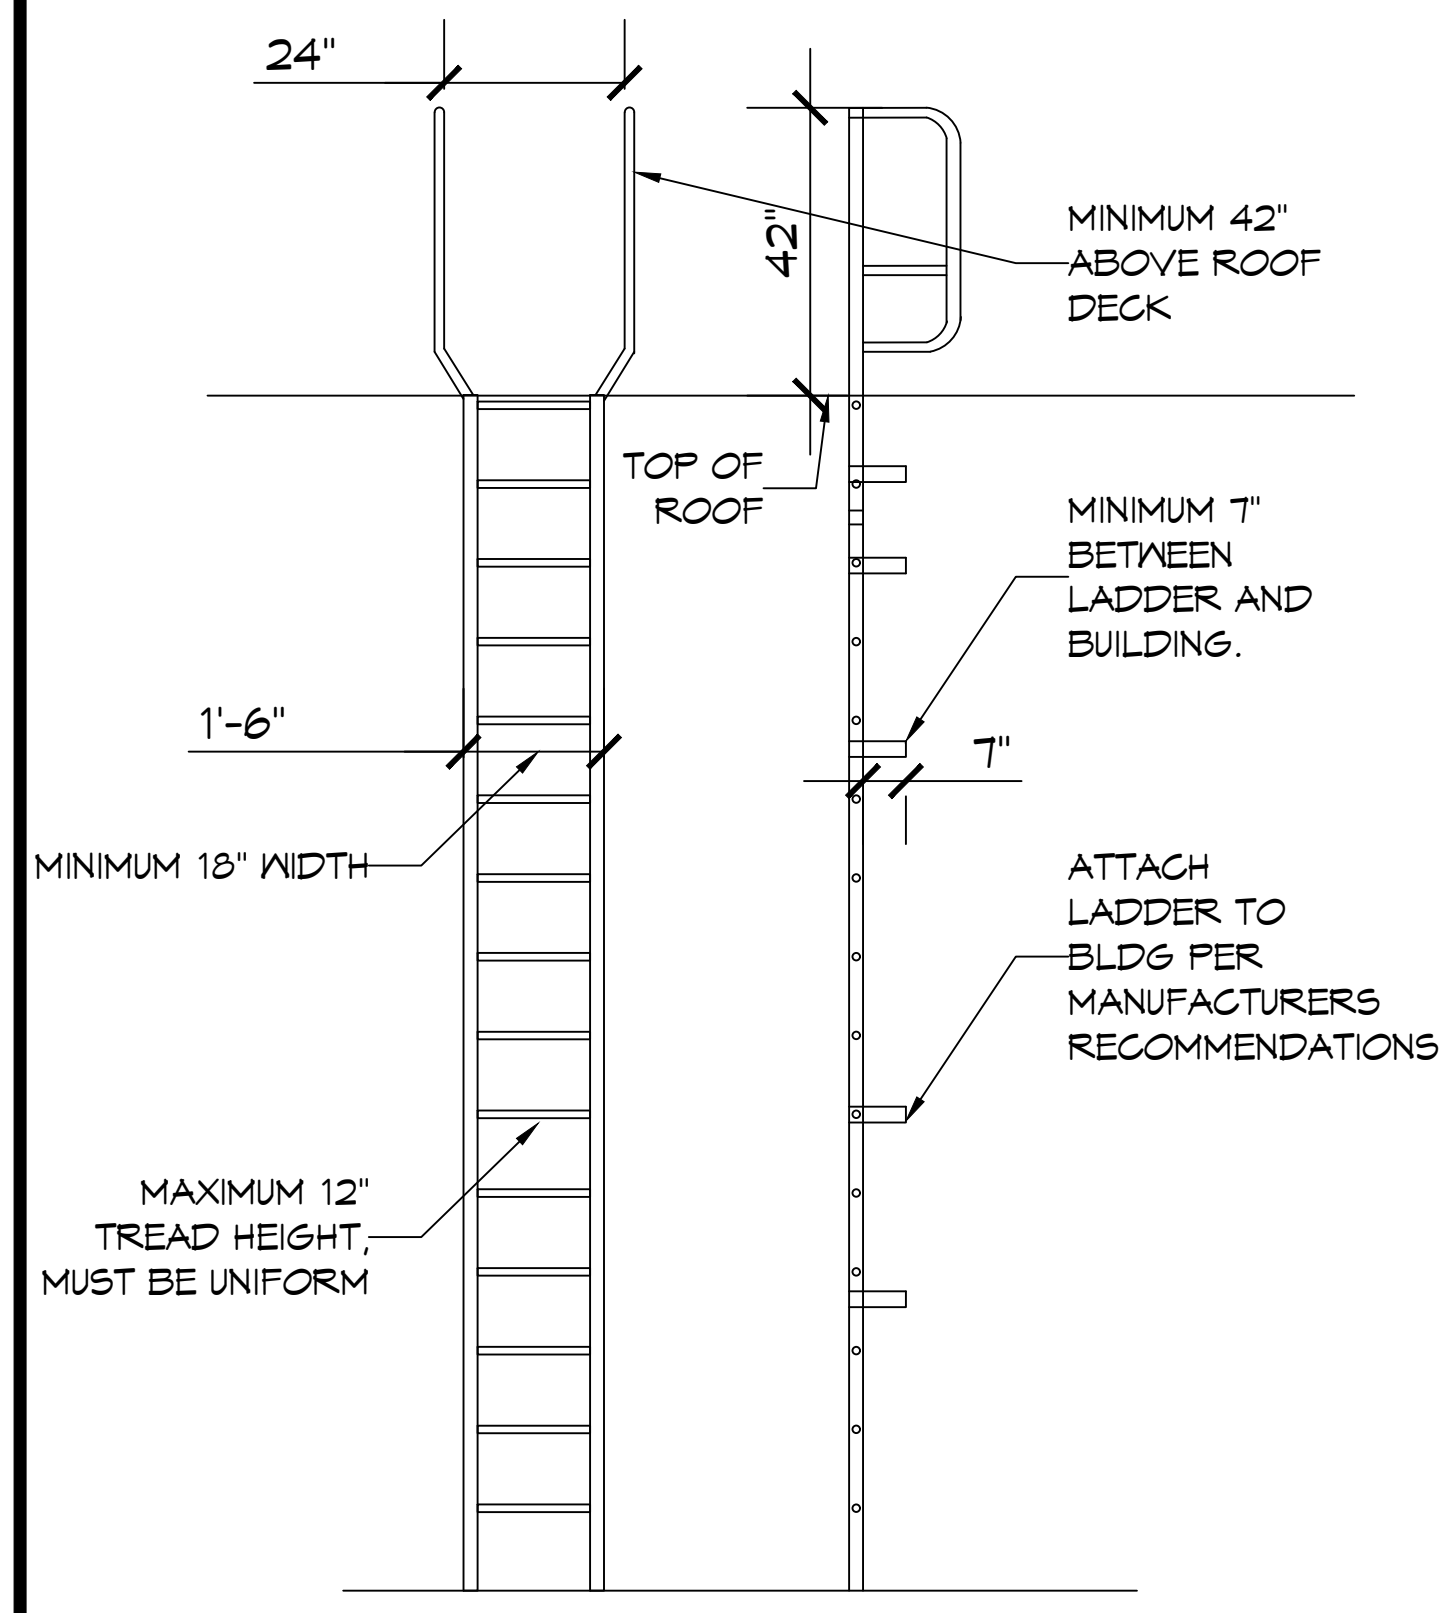

**a** LADDER  
SCALE: 1/8" = 1'-0"  
**F** PERSONNEL LADDER  
SCALE: 1/8" = 1'-0"

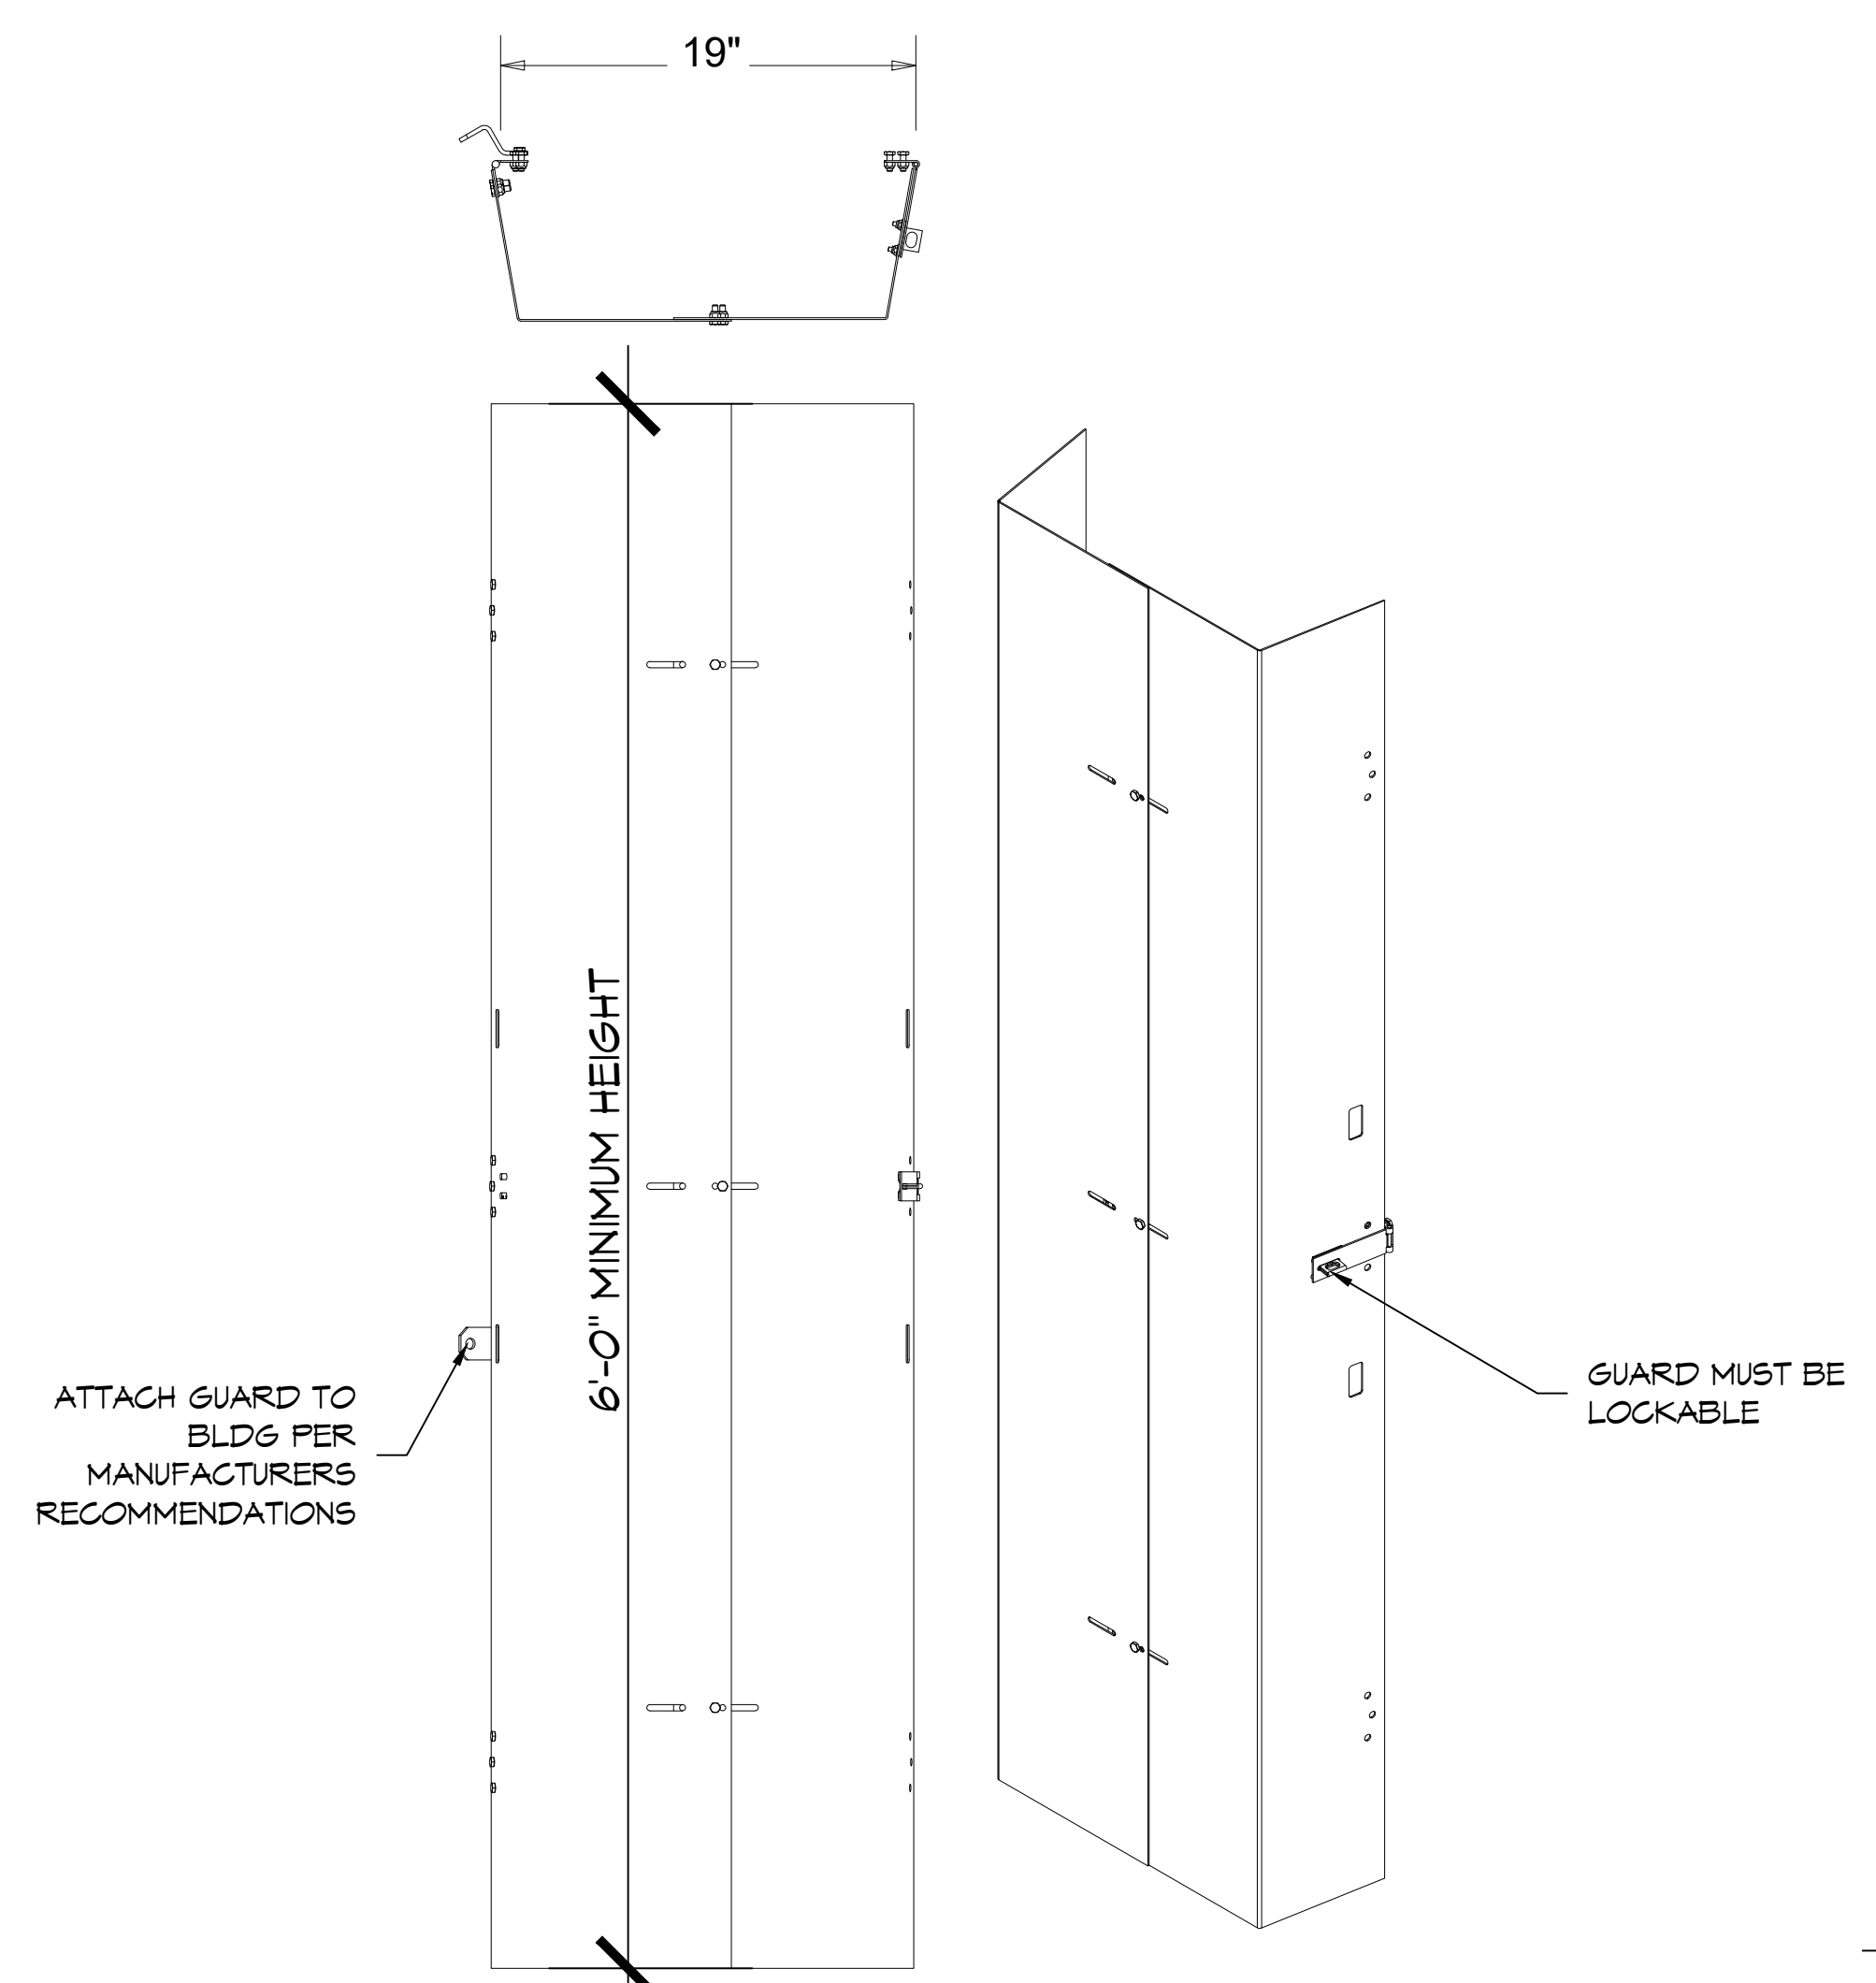

**b** SECURITY LADDER GUARD  
SCALE: 1/8" = 1'-0"

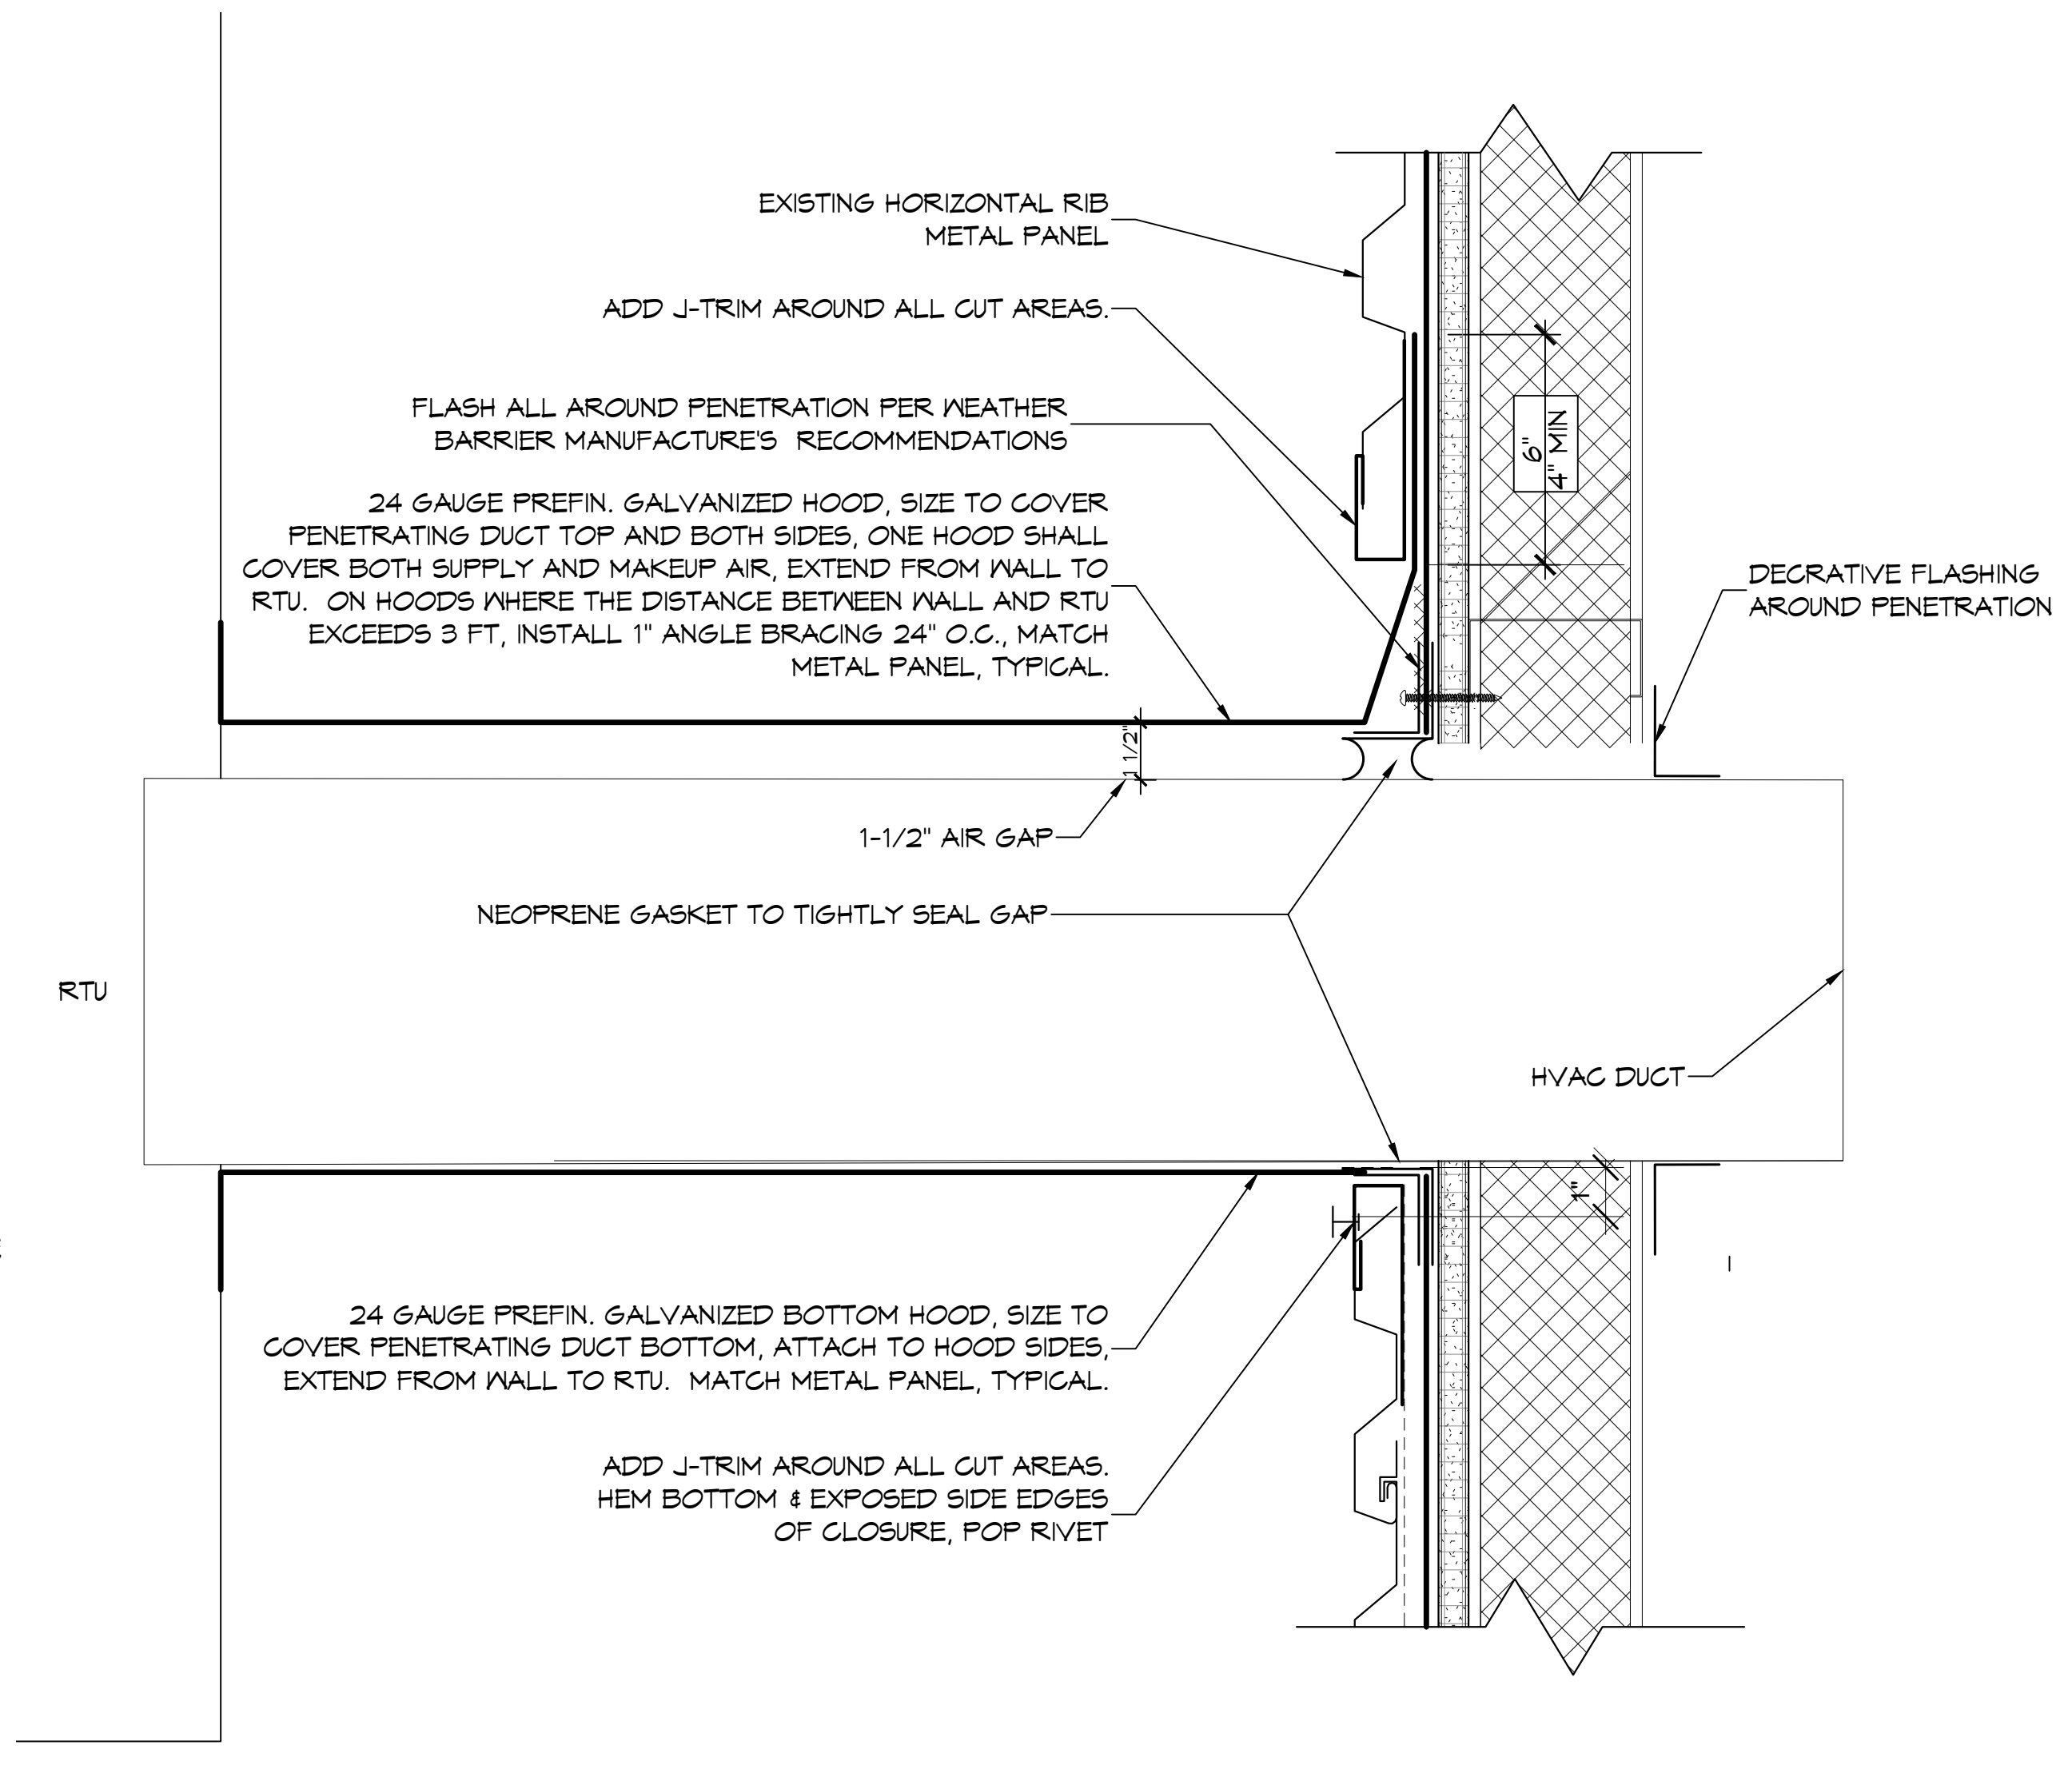

**c** METAL PANEL WALL PENETRATION, TYPICAL  
SCALE: 1/8" = 1'-0"

**DAMMON**  
ENGINEERING, INC.  
LOUISIANA & MISSISSIPPI

Chief Engineer: Brian Mistich, PE  
554 Old Spanish Trail  
Sibley, LA 70488  
www.dammonengineering.com  
info@dammonengineering.com  
PH: 985.649.5832

#	DESCRIPTION	DATE

SEAL:

MECHANICAL RENOVATIONS  
**BOYETT JUNIOR**  
HIGH SCHOOL

51295 Rebel Dr.  
Sibley, LA 70461  
JOB No: 2465  
DATE: 3-1-2023  
DRAWN BY: CKD  
CHECKED BY: BAW

SHEET TITLE:  
DETAILS

DRAWING NUMBER:  
**M102**

SHEET No: 1 of 9