


BUILDING SECTION 3
SCALE: 1/4" = 1'-0"
A14

TOP SIDE 3/4" T&G UNDERLAYMENT PLYWOOD
UNDER SIDE OF 5/8" FIREPROOF GYP. BRD.
IN FURRING CHANNELS. (AS PER UL L-513 DESIGN)

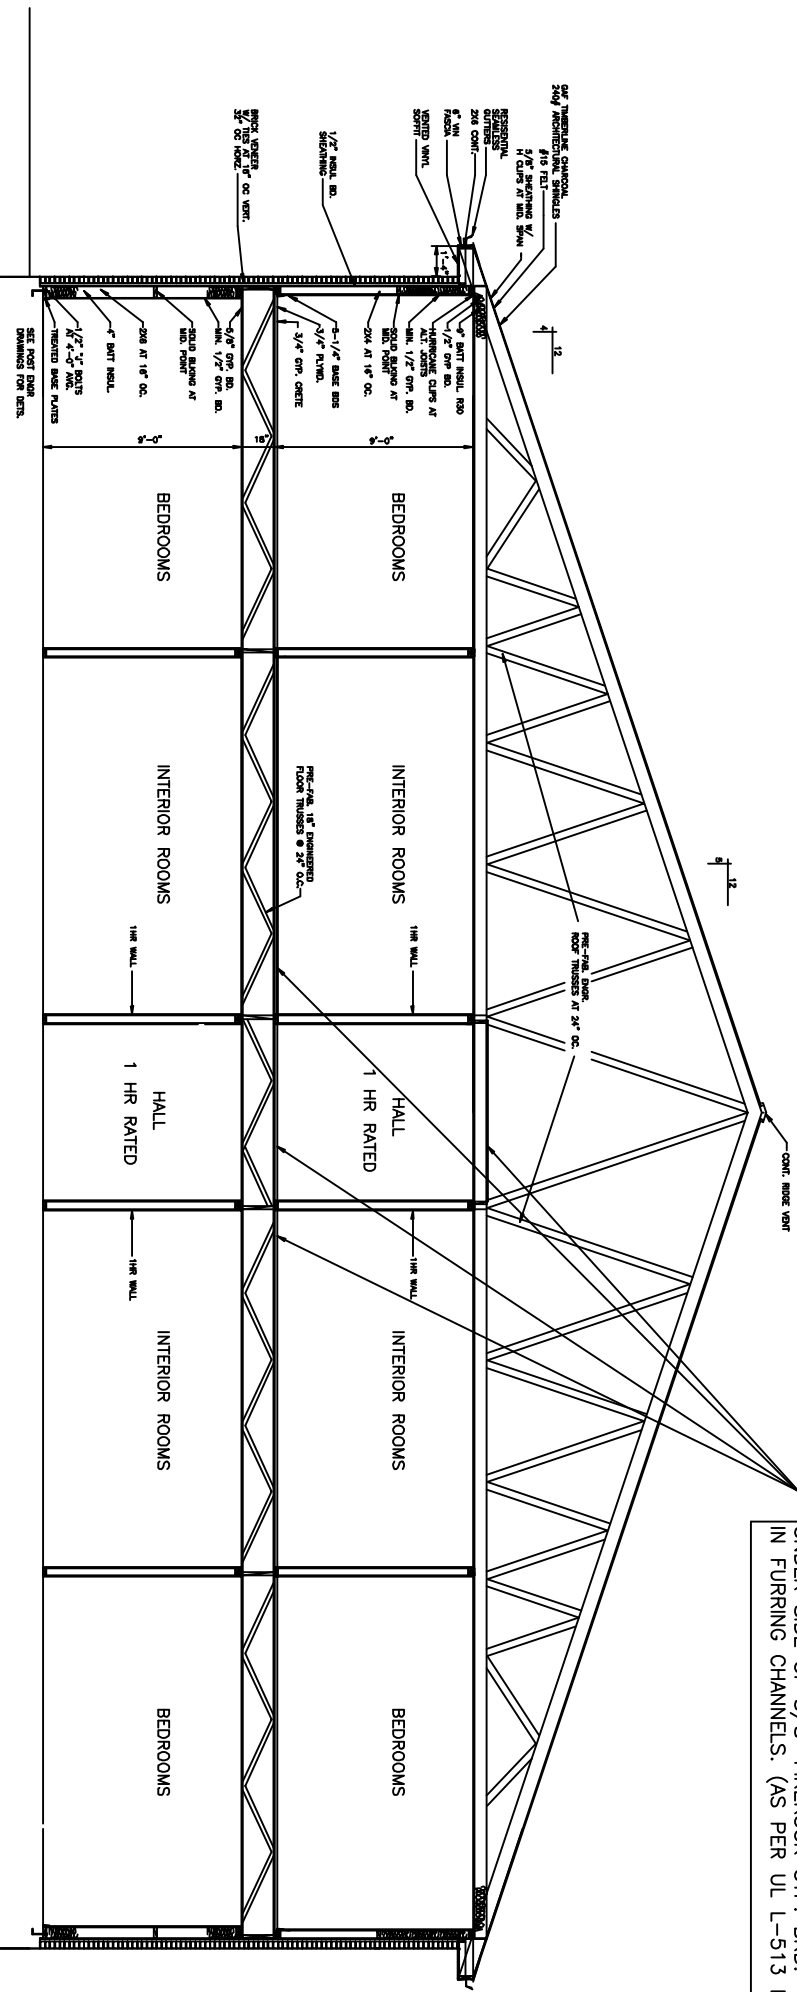

BUILDING SECTION 4
SCALE: 1/4" = 1'-0"
A14

REVISED 01/03/01

OF -
A14
SHEET

SCALE: AS NOTED
FILE: --
JOB No.: --
DATE: 07/28/00

"CAMELLIA GARDENS"
DAMMON ENGINEERING, INC.
ARCHITECTS - ENGINEERS
819 ROBERT ROAD
SLIDELL, LA. 70458

MARK DEVELOPMENT, LLC.
CAMELLIA GARDENS
POSSUM HOLLOW ROAD
SLIDELL, LA