



EXTERIOR STAIR PLAN
SCALE: 1/2" = 1'-0"

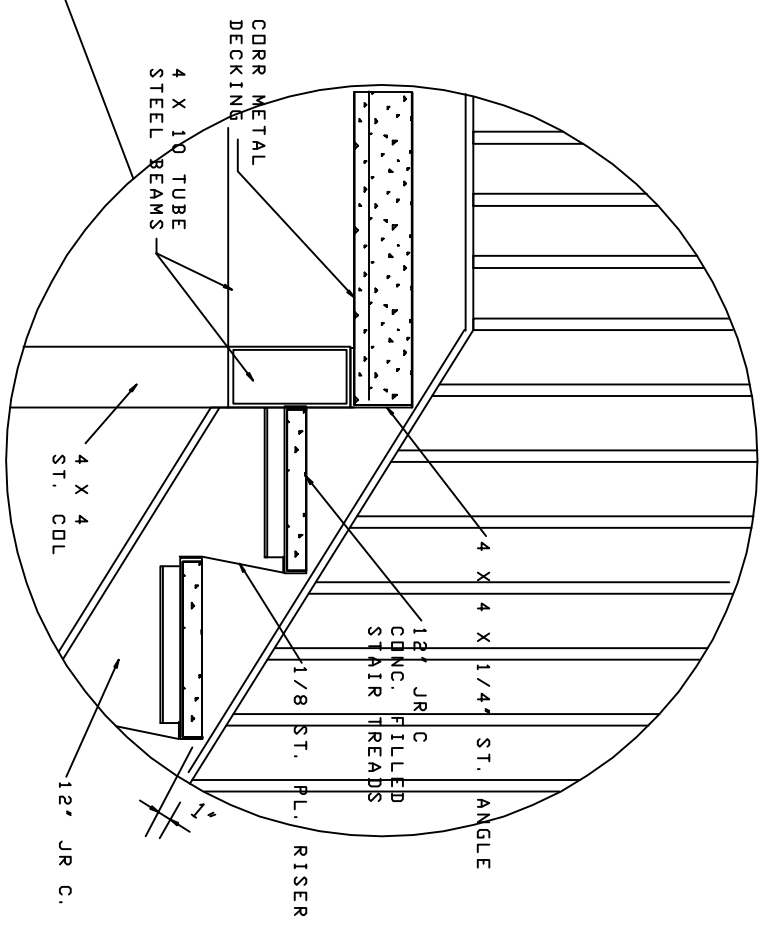

STAIR DET.
N.T.S.

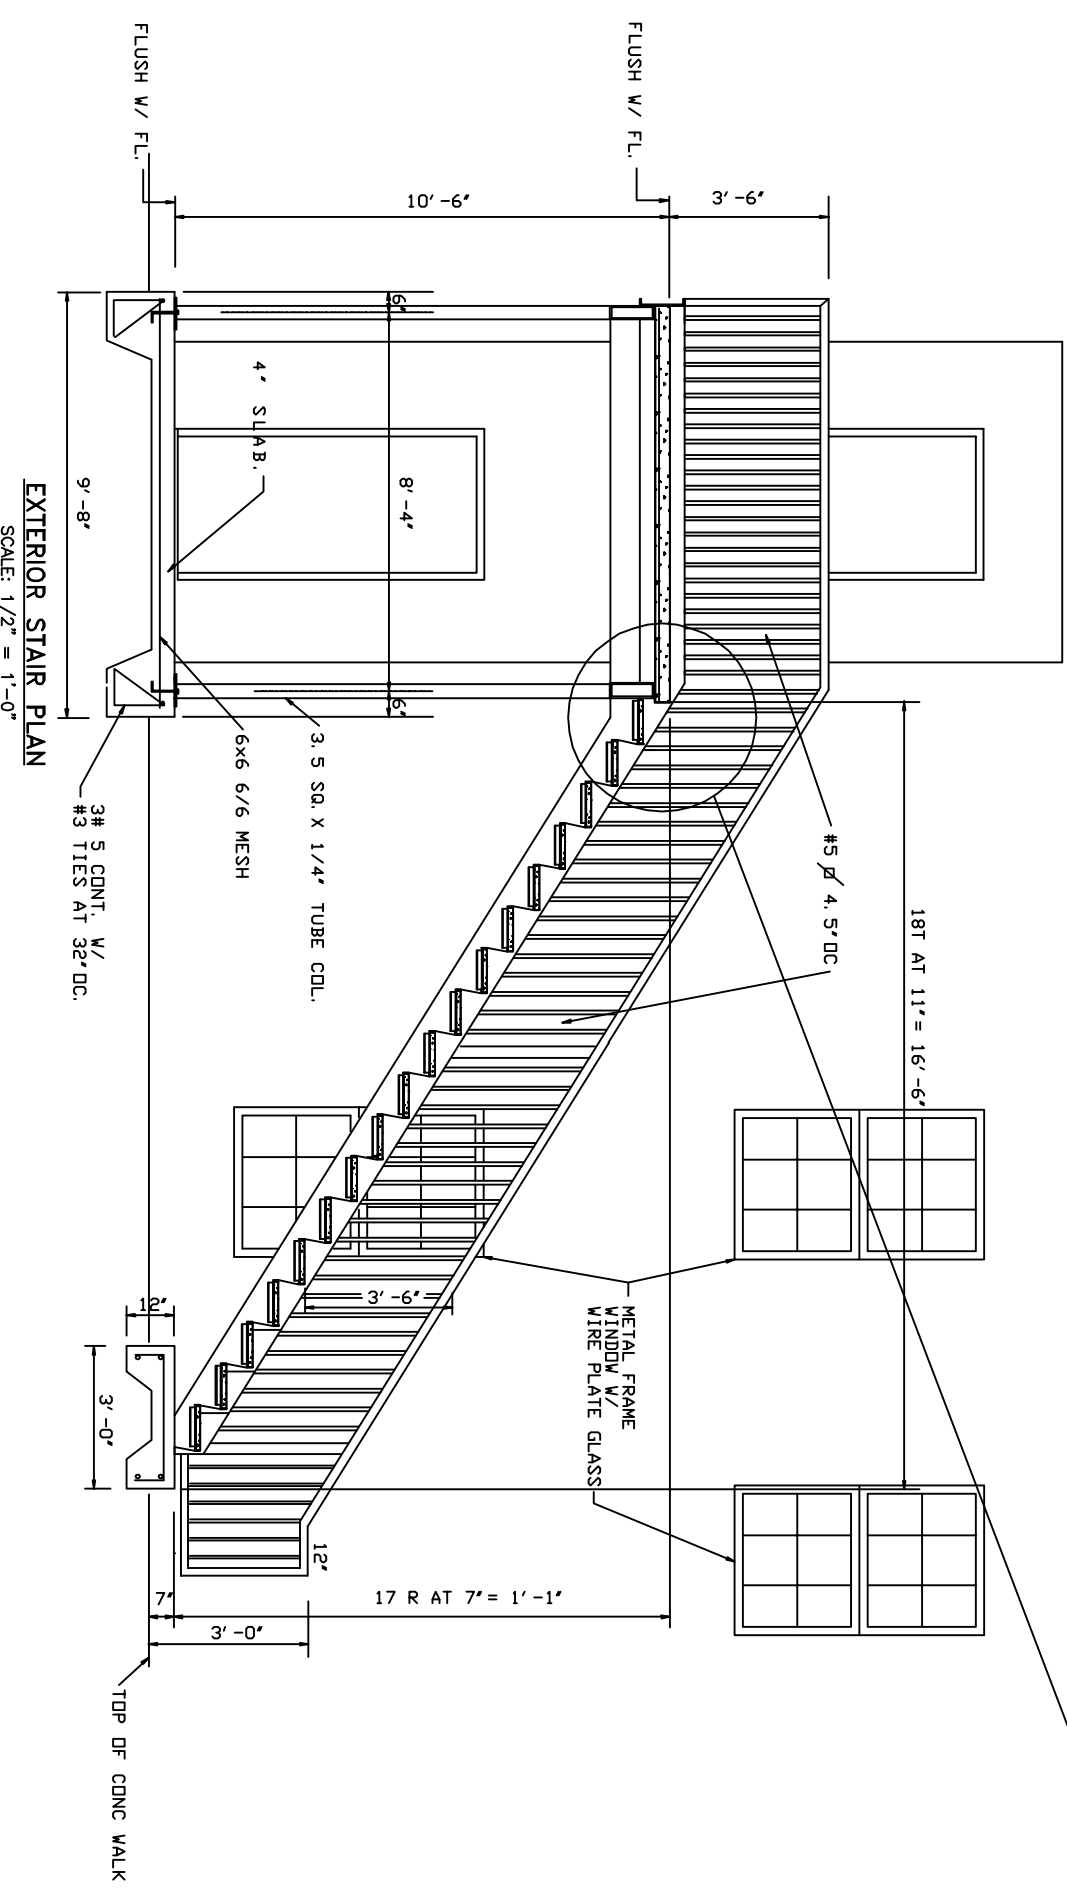

EXTERIOR STAIR PLAN
SCALE: 1/2" = 1'-0"

REVISED 01/03/01

OF -	A18	SHEET
DATE: 07/28/00	JOB No.: -	FILE: -
SCALE: AS NOTED		

"CAMELLIA GARDENS"

DAMMON ENGINEERING, INC.

ARCHITECTS - ENGINEERS

819 ROBERT ROAD SLIDELL LA. 70458

MARK DEVELOPMENT, LLC.

CAMELLIA GARDENS
POSSUM HOLLOW ROAD
SLIDELL, LA