


CONT. ON P-5

MATCHLINE SHT "P4"

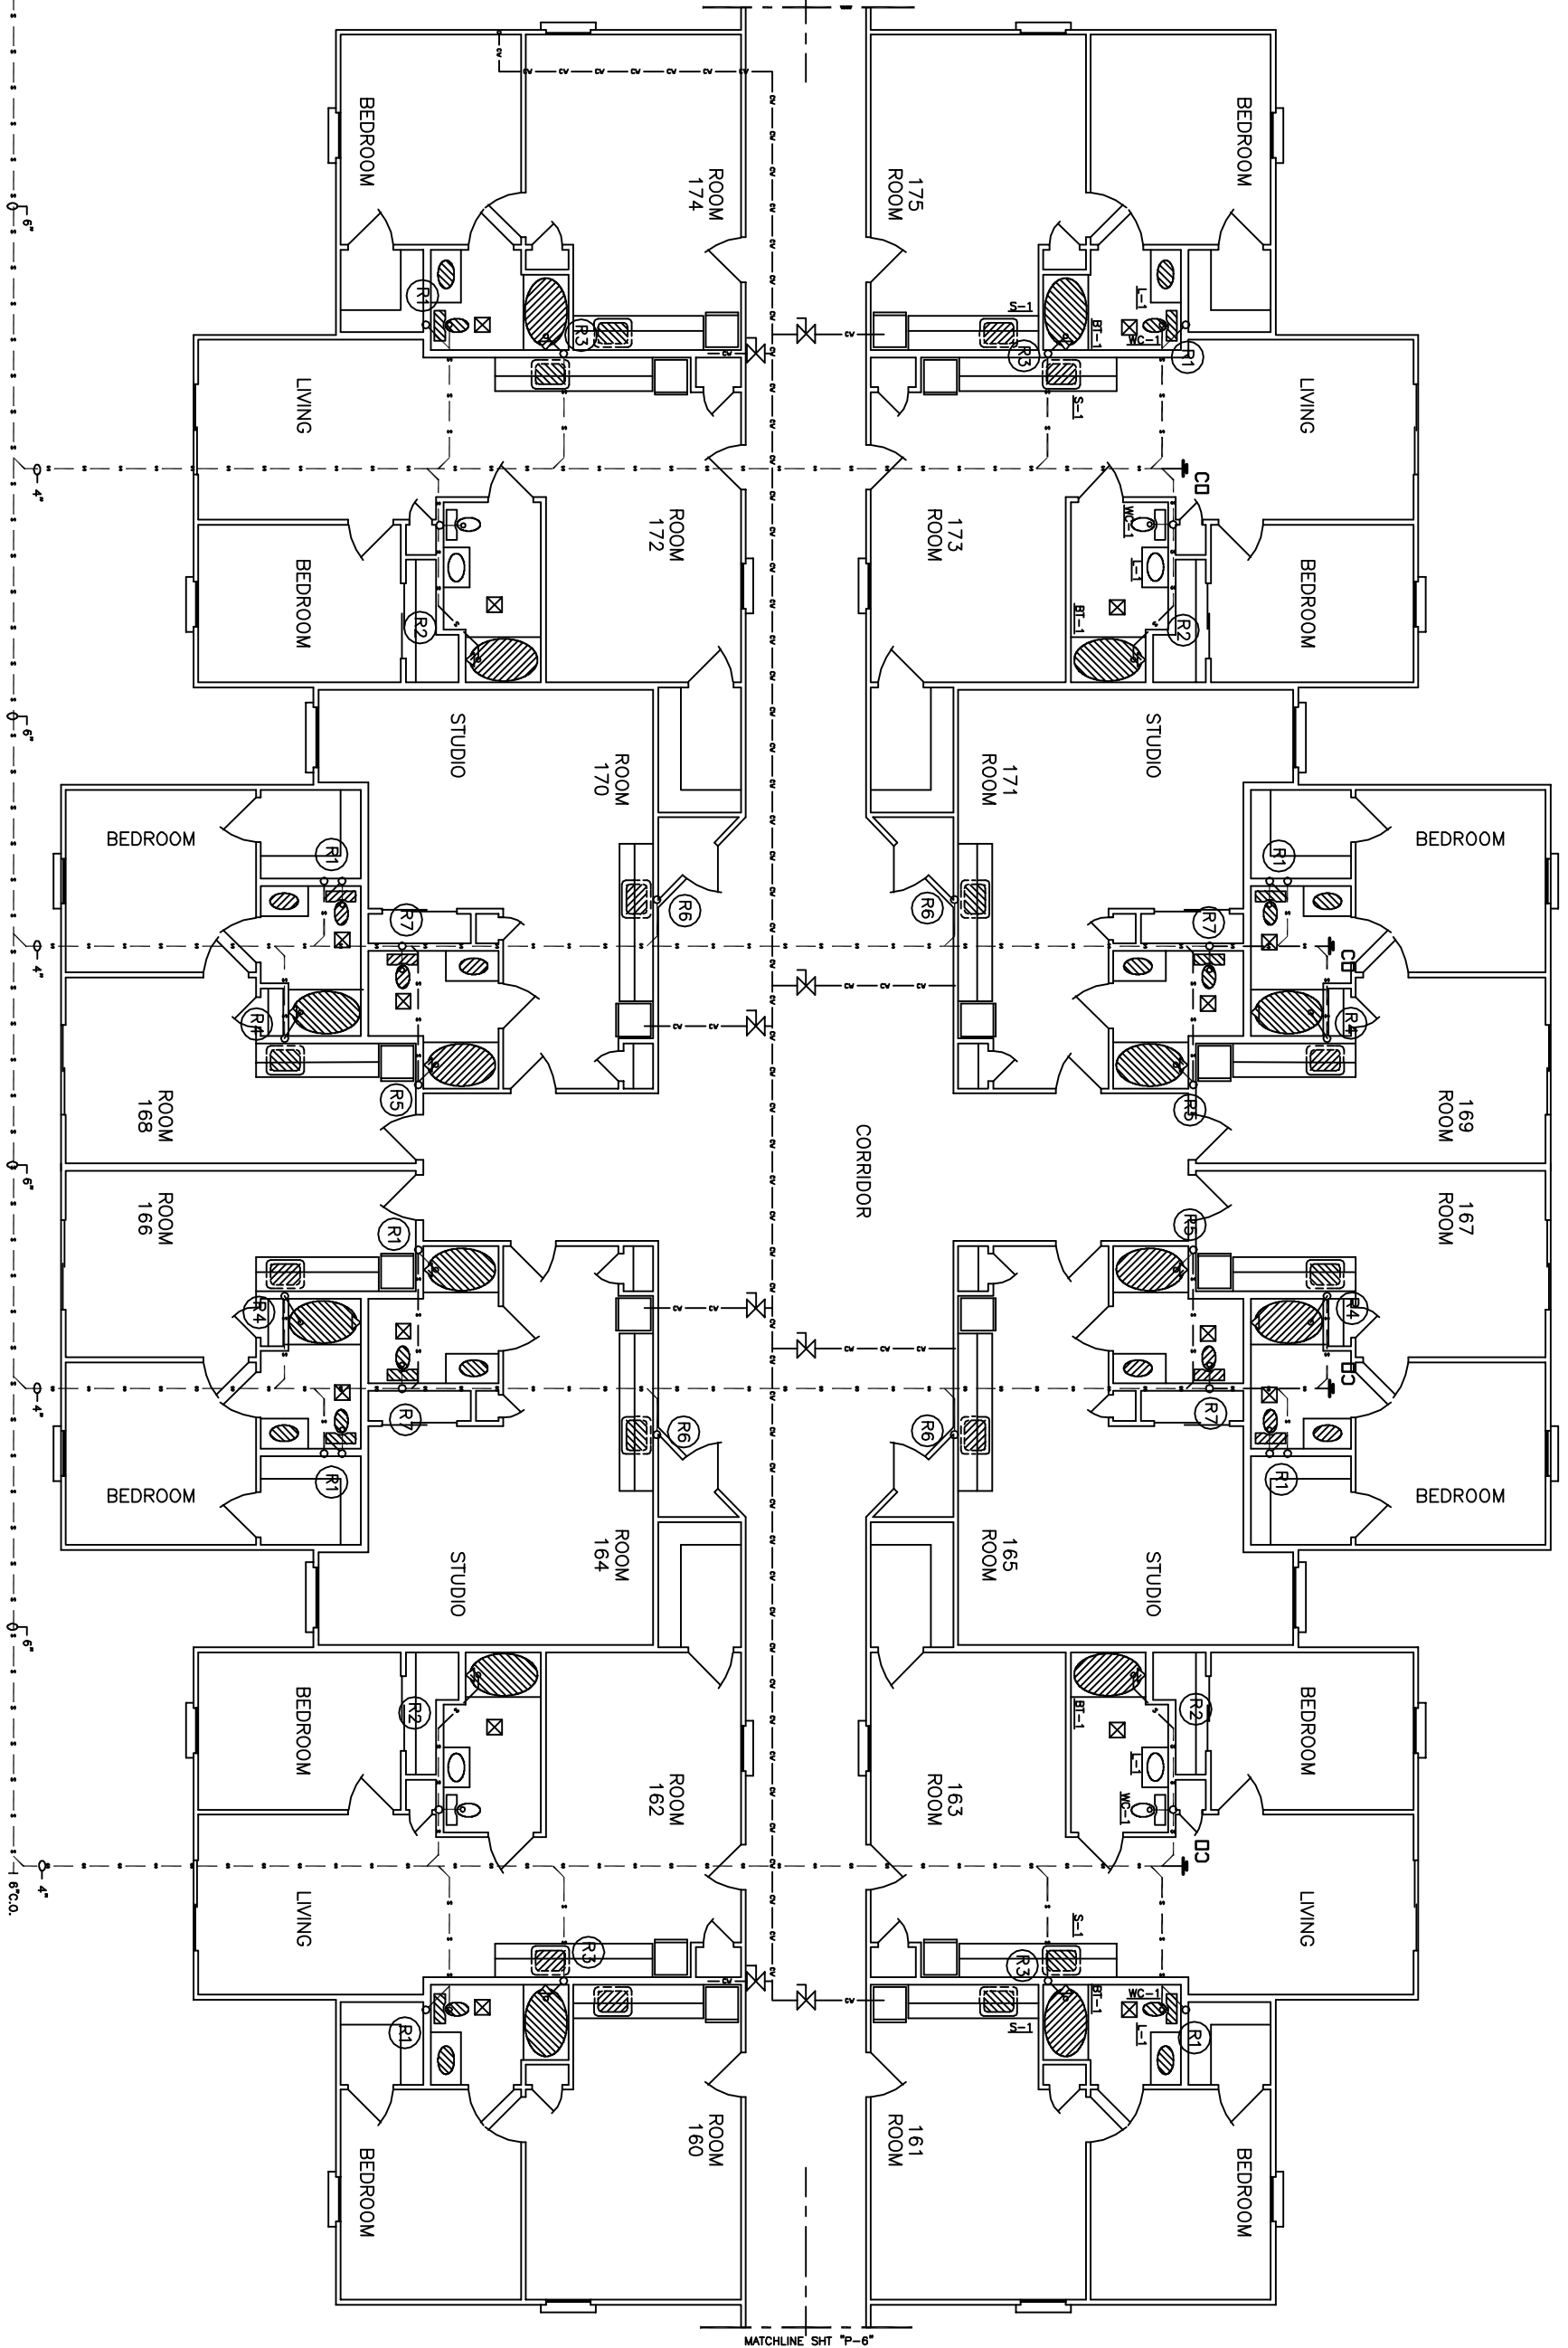

MATCHLINE SHT "P-6"

8" c.o.

6" c.o.

6" c.o.

6" c.o.


6" c.o.

6" c.o.

6" c.o.

6" c.o.

6" c.o.

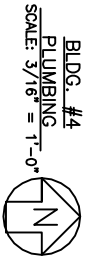

BLDG. #4
 PLUMBING
 SCALE: 3/16" = 1'-0"

REVISED 01/03/01

OF -	P-5	SHEET
DATE: 07/28/00	JOB No.: -	FILE: -
SCALE: AS NOTED		

"CAMELLIA GARDENS"

DAMMON ENGINEERING, INC.

ARCHITECTS - ENGINEERS

819 ROBERT ROAD SLIDELL, LA. 70458

MARK DEVELOPMENT, LLC.

CAMELLIA GARDENS
 POSSUM HOLLOW ROAD
 SLIDELL, LA