



ONE BEDROOM UNIT - ELECTRICAL

SCALE: 1/4" = 1'-0"

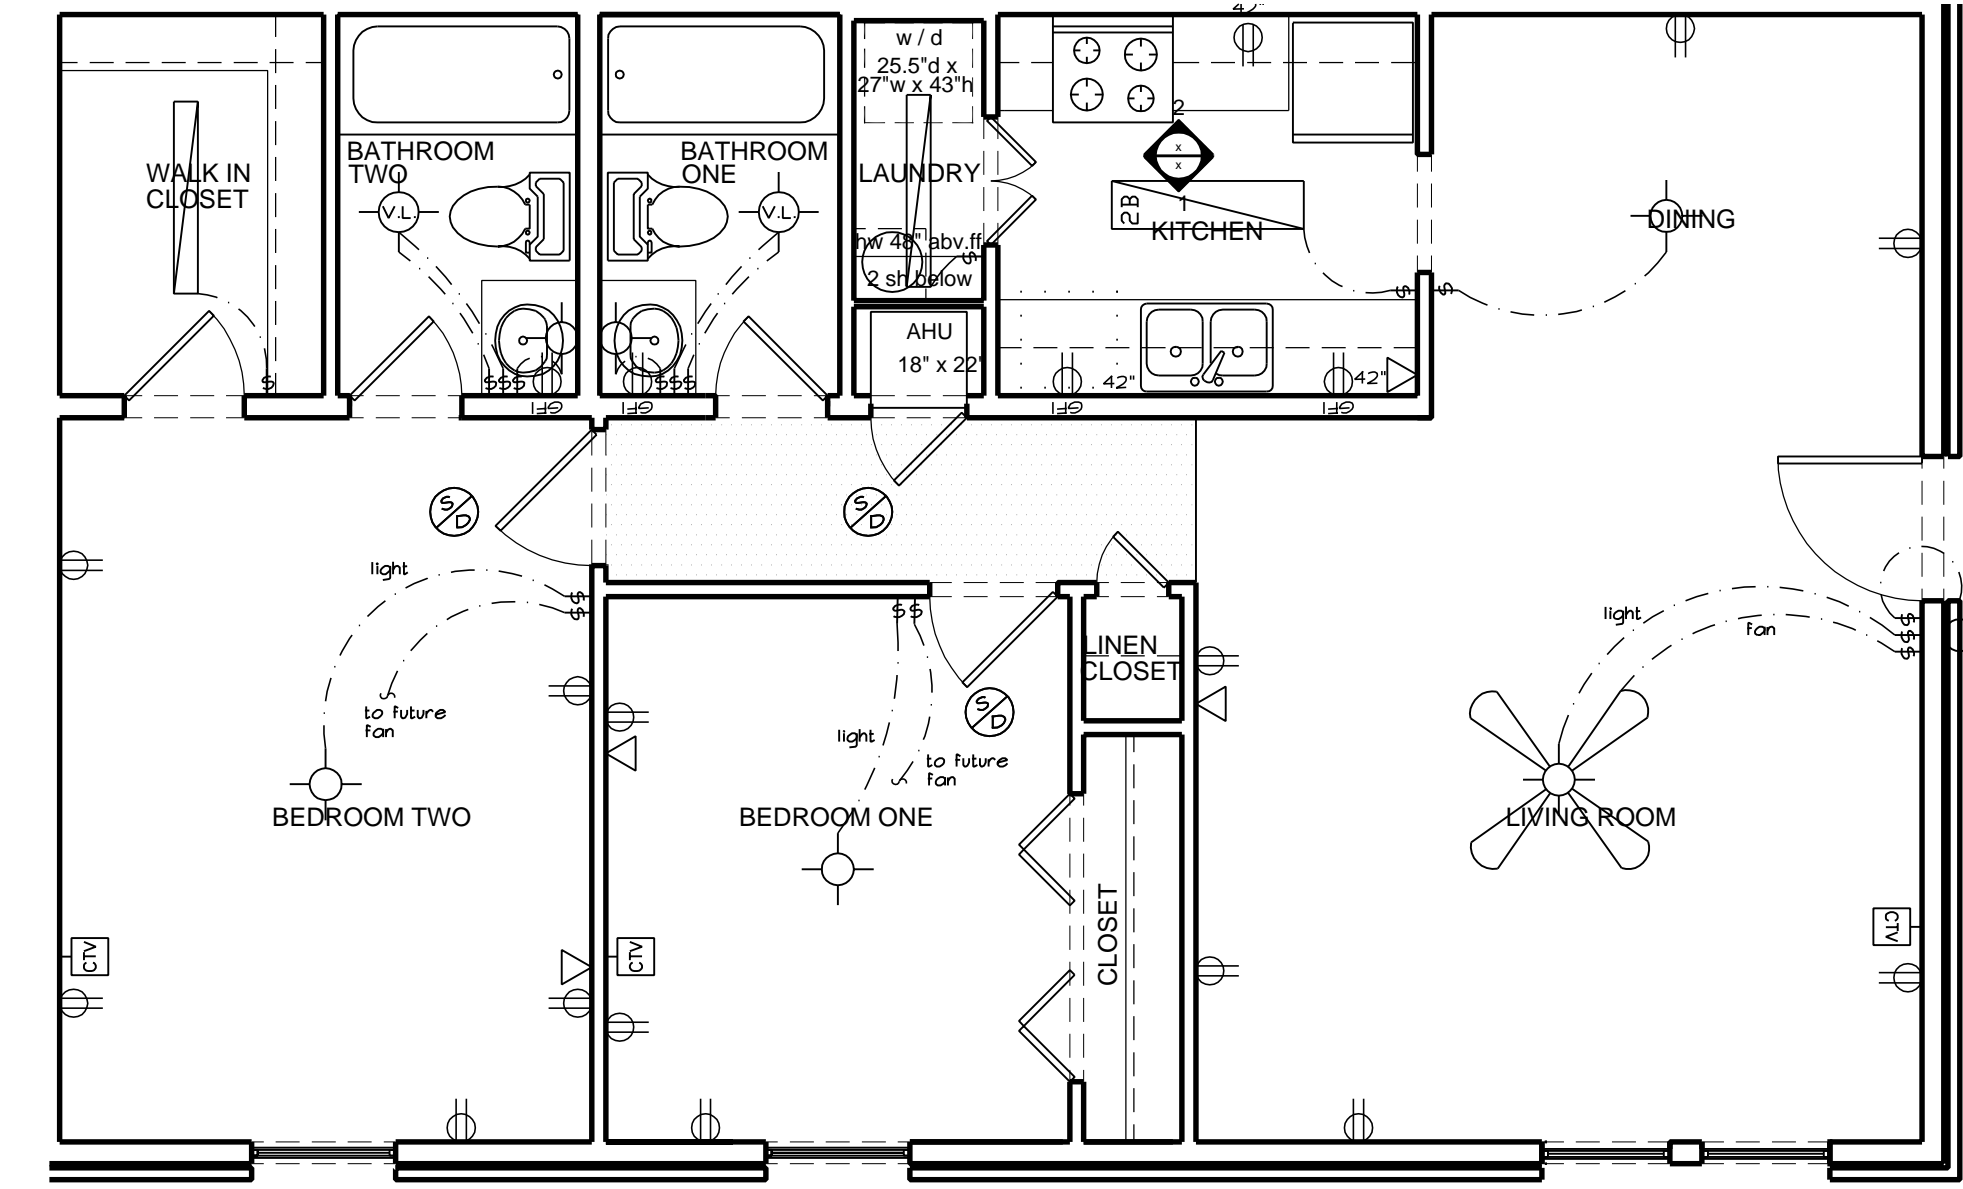


TWO BEDROOM UNIT - ELECTRICAL

SCALE: 1/4" = 1'-0"

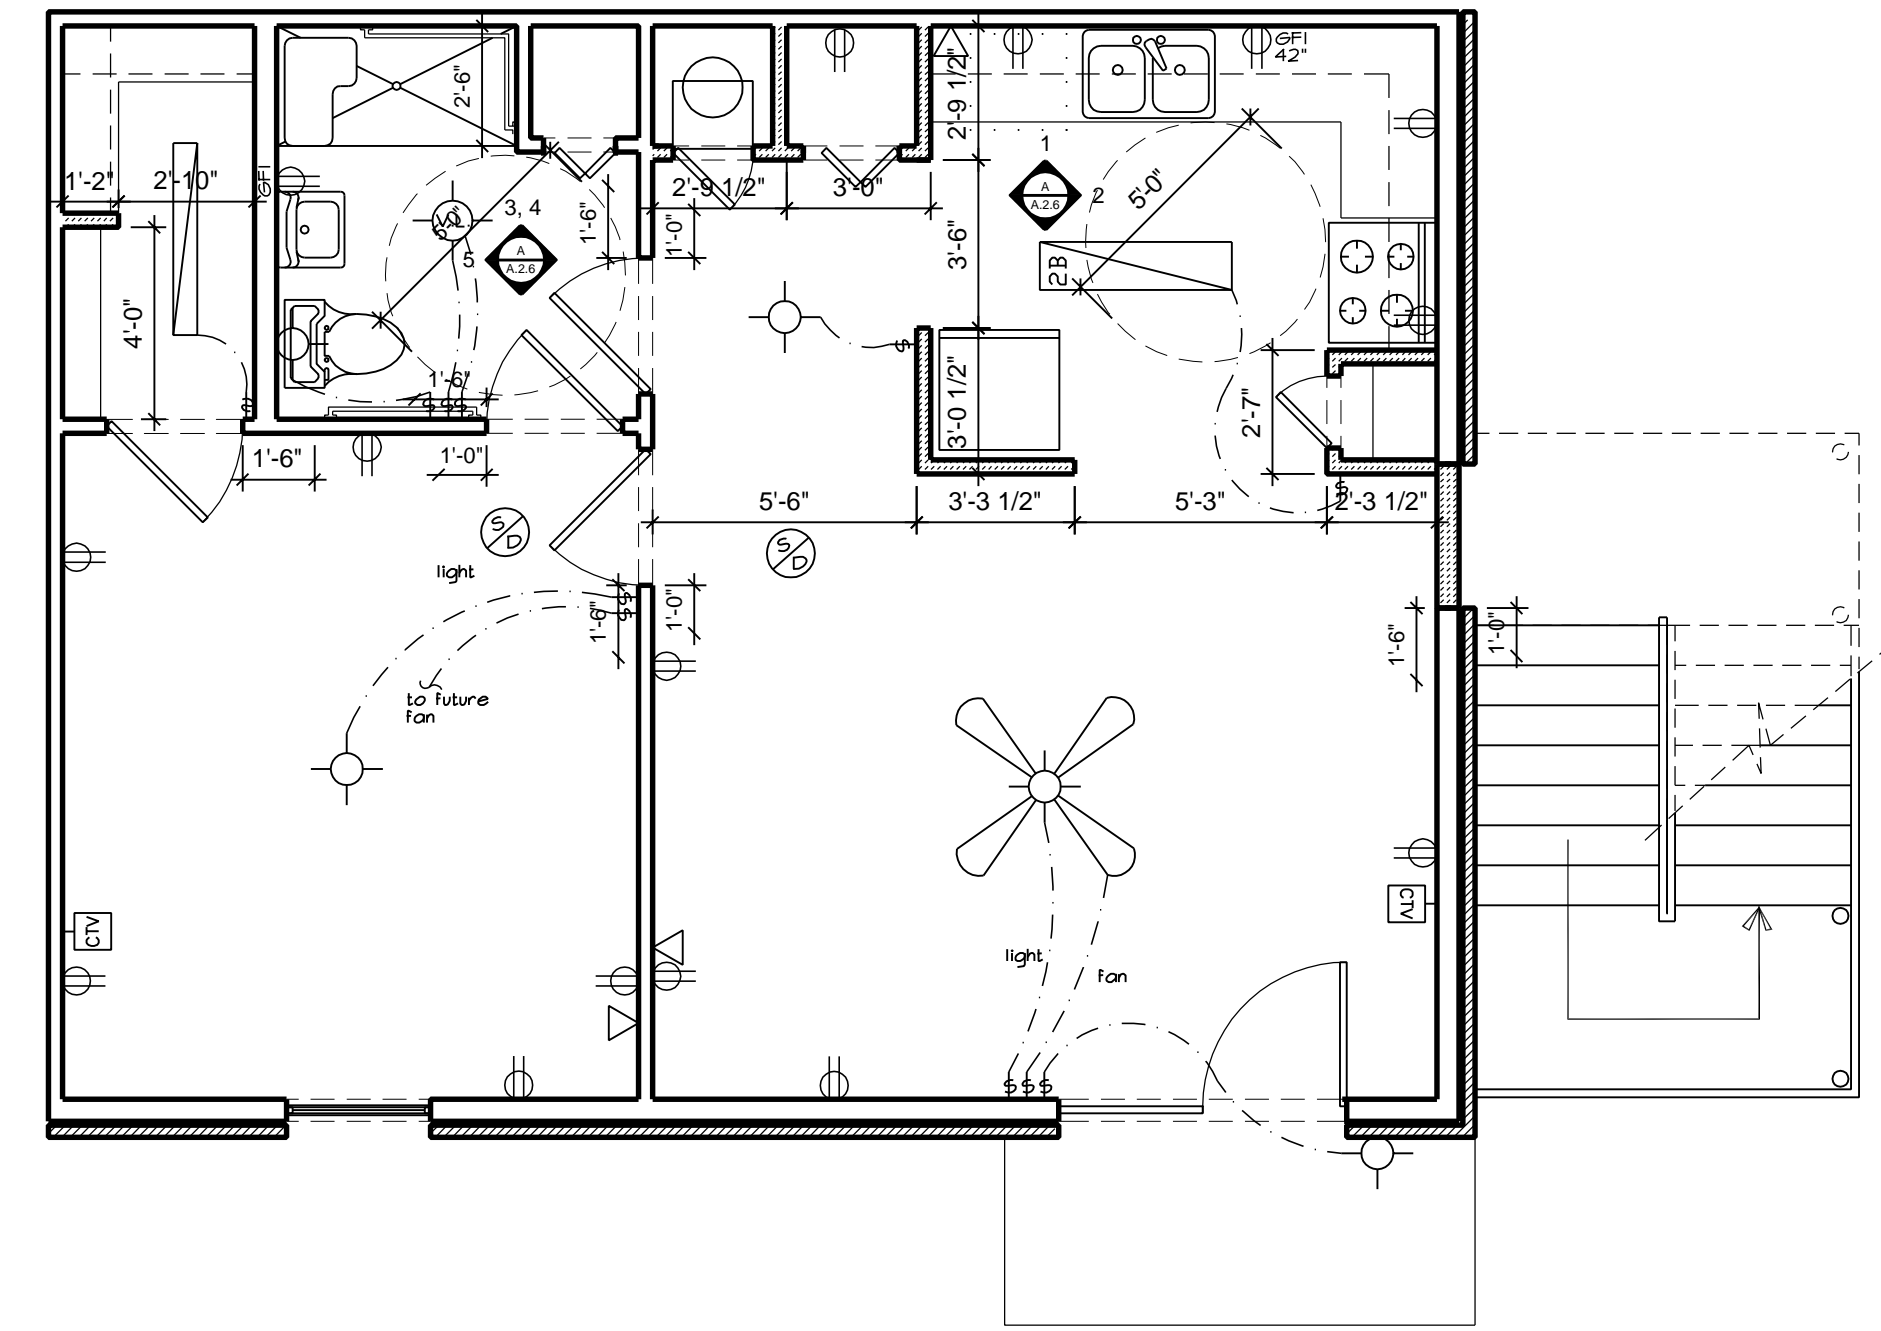

ONE BEDROOM UNIT ADA - ELECTRICAL

SCALE: 1/4" = 1'-0"

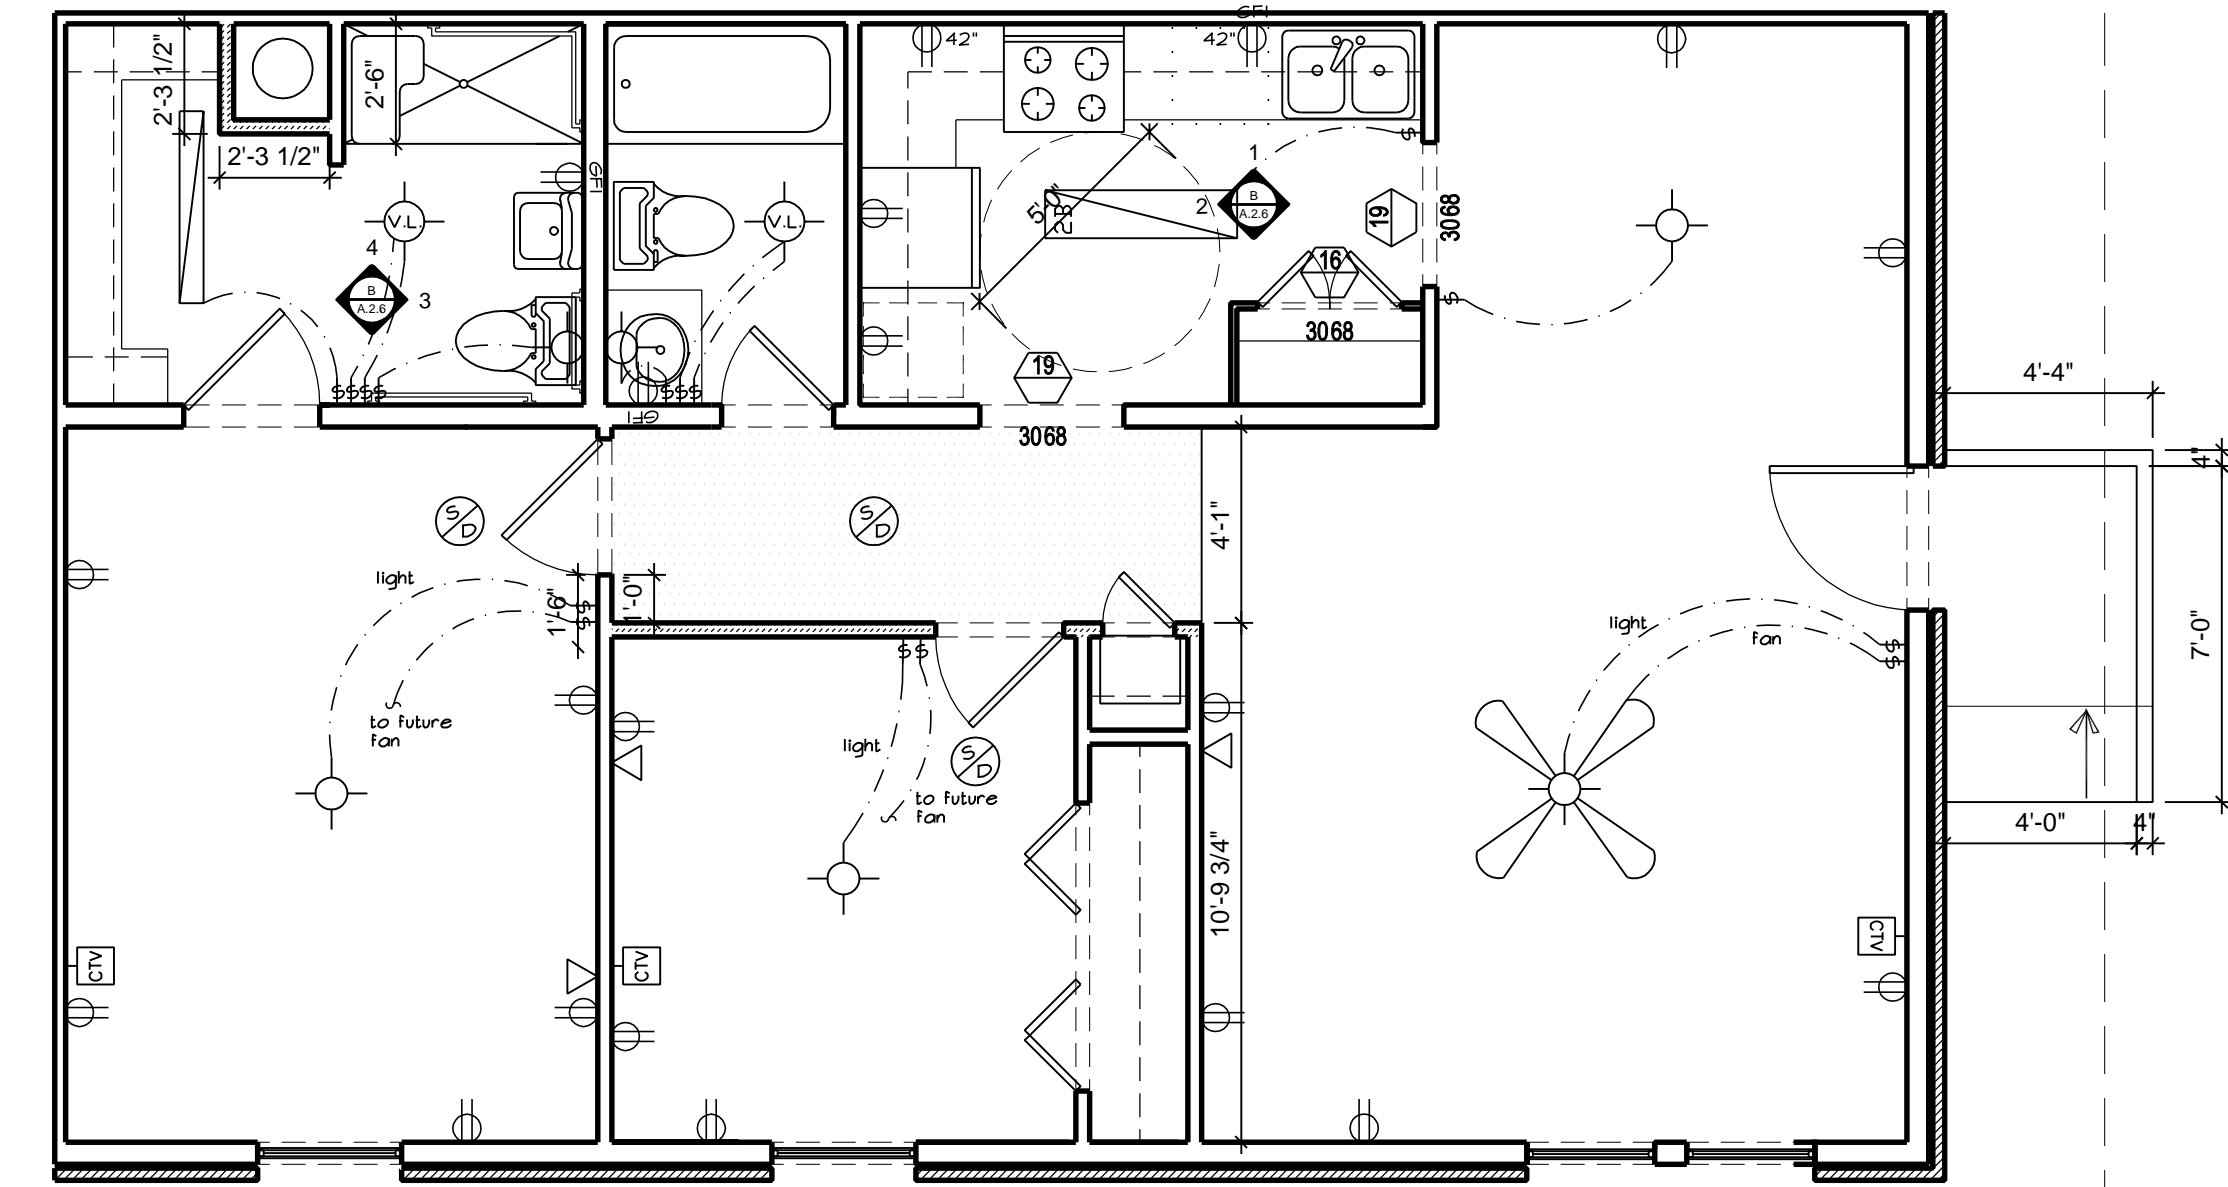

TWO BEDROOM UNIT ADA - ELECTRICAL

SCALE: 1/4" = 1'-0"

C. SPENCER SMITH, AIA

architects

a limited liability company

1018 Bienville Street • New Orleans, Louisiana 70112

phone: 504.566.0585 fax: 504.566.0587 email: spensmith@aol.com

FOR BID 00.00.00	DATE
FOR CONTRACT	
FOR PERMIT	
FOR CONSTRUCTION	
REVISIONS	
CAD FILE Thiercy_0A01.dwg	

CHATEAU THIERRY

10500 HAYNE BLVD.  
NEW ORLEANS, LOUISIANA

XXXX  
XXXX

