



FRONT VIEW

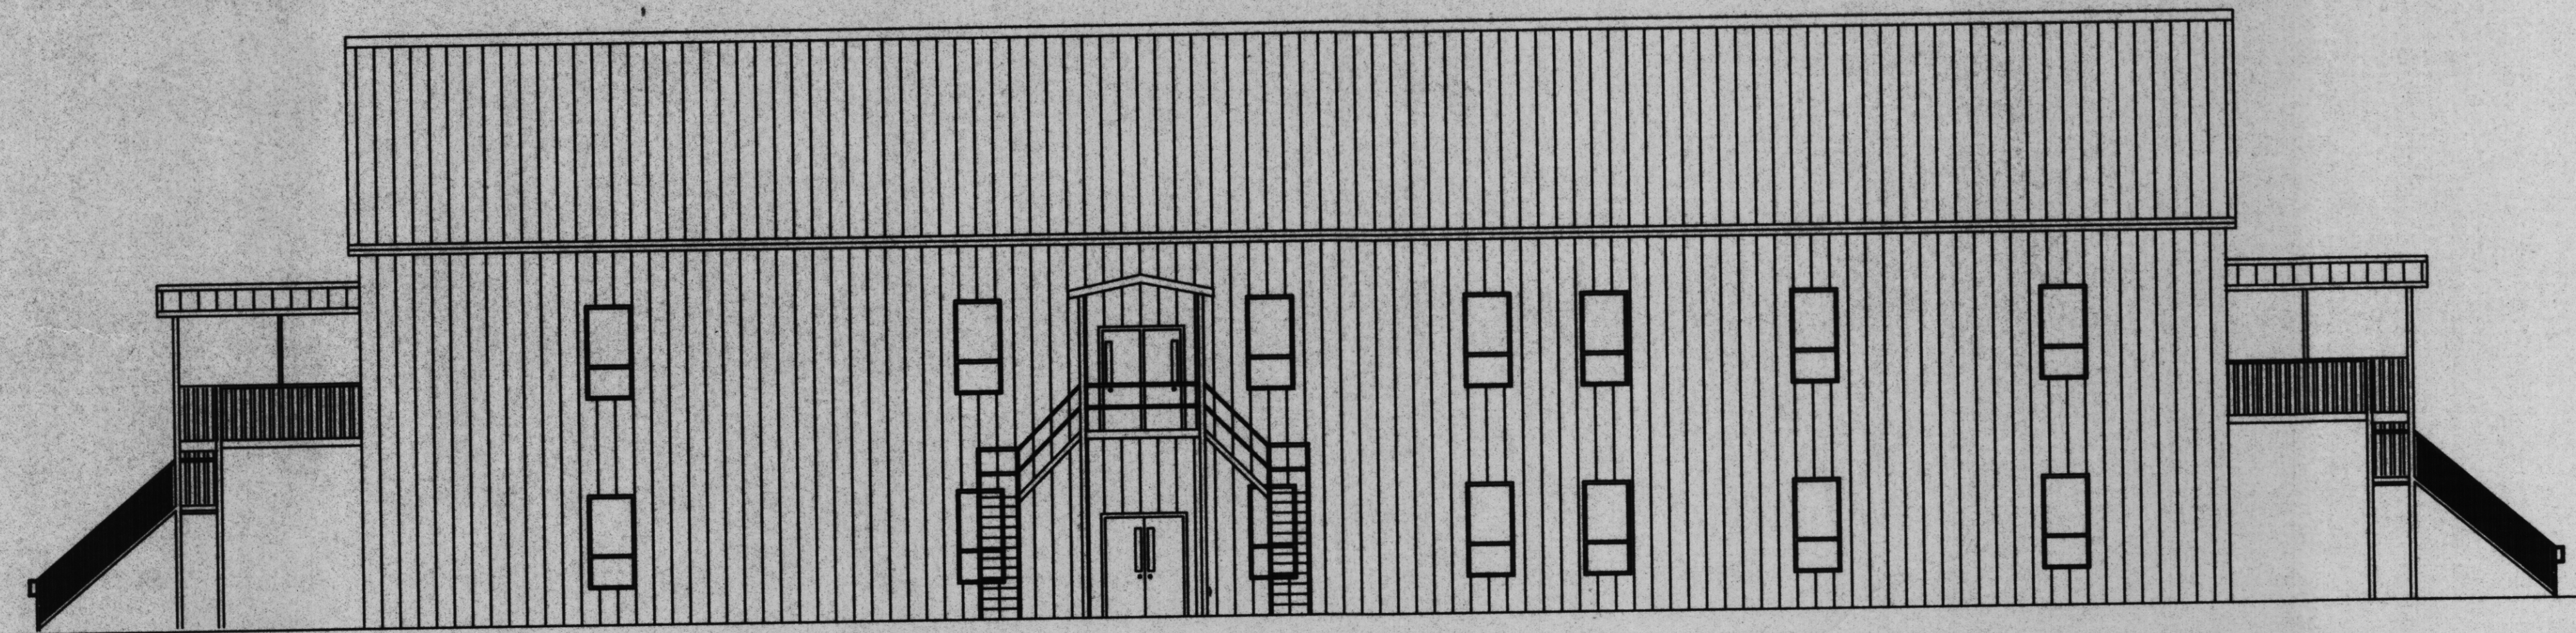


REAR VIEW

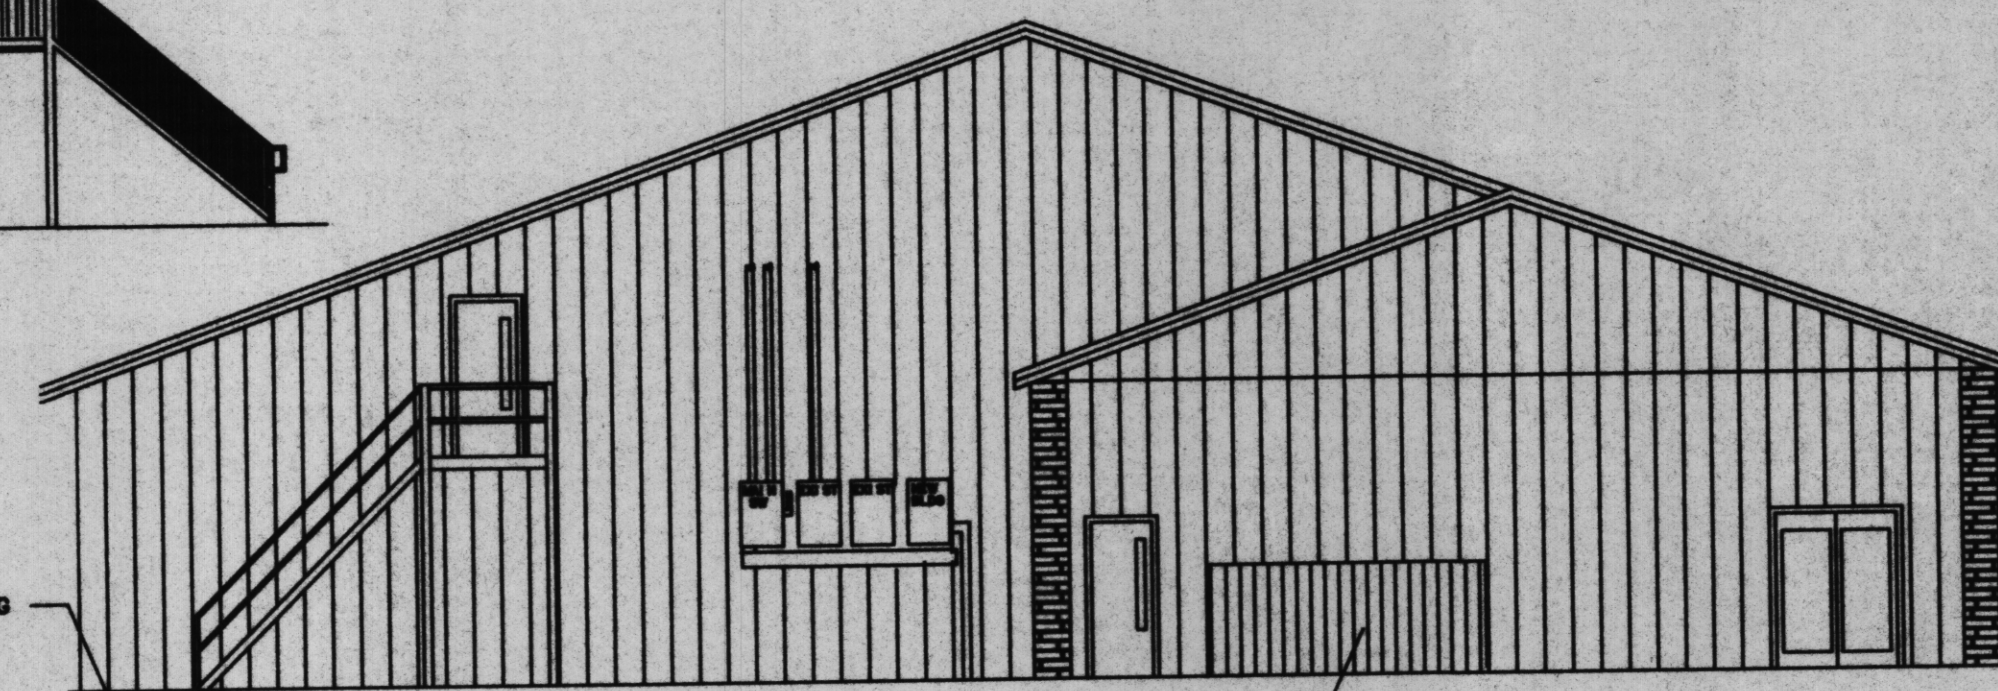


REAR OF EXISTING BUILDING WITH NEW COVERED WALK


NEW 6" SHADOW BOX FENCE AROUND A/C UNITS

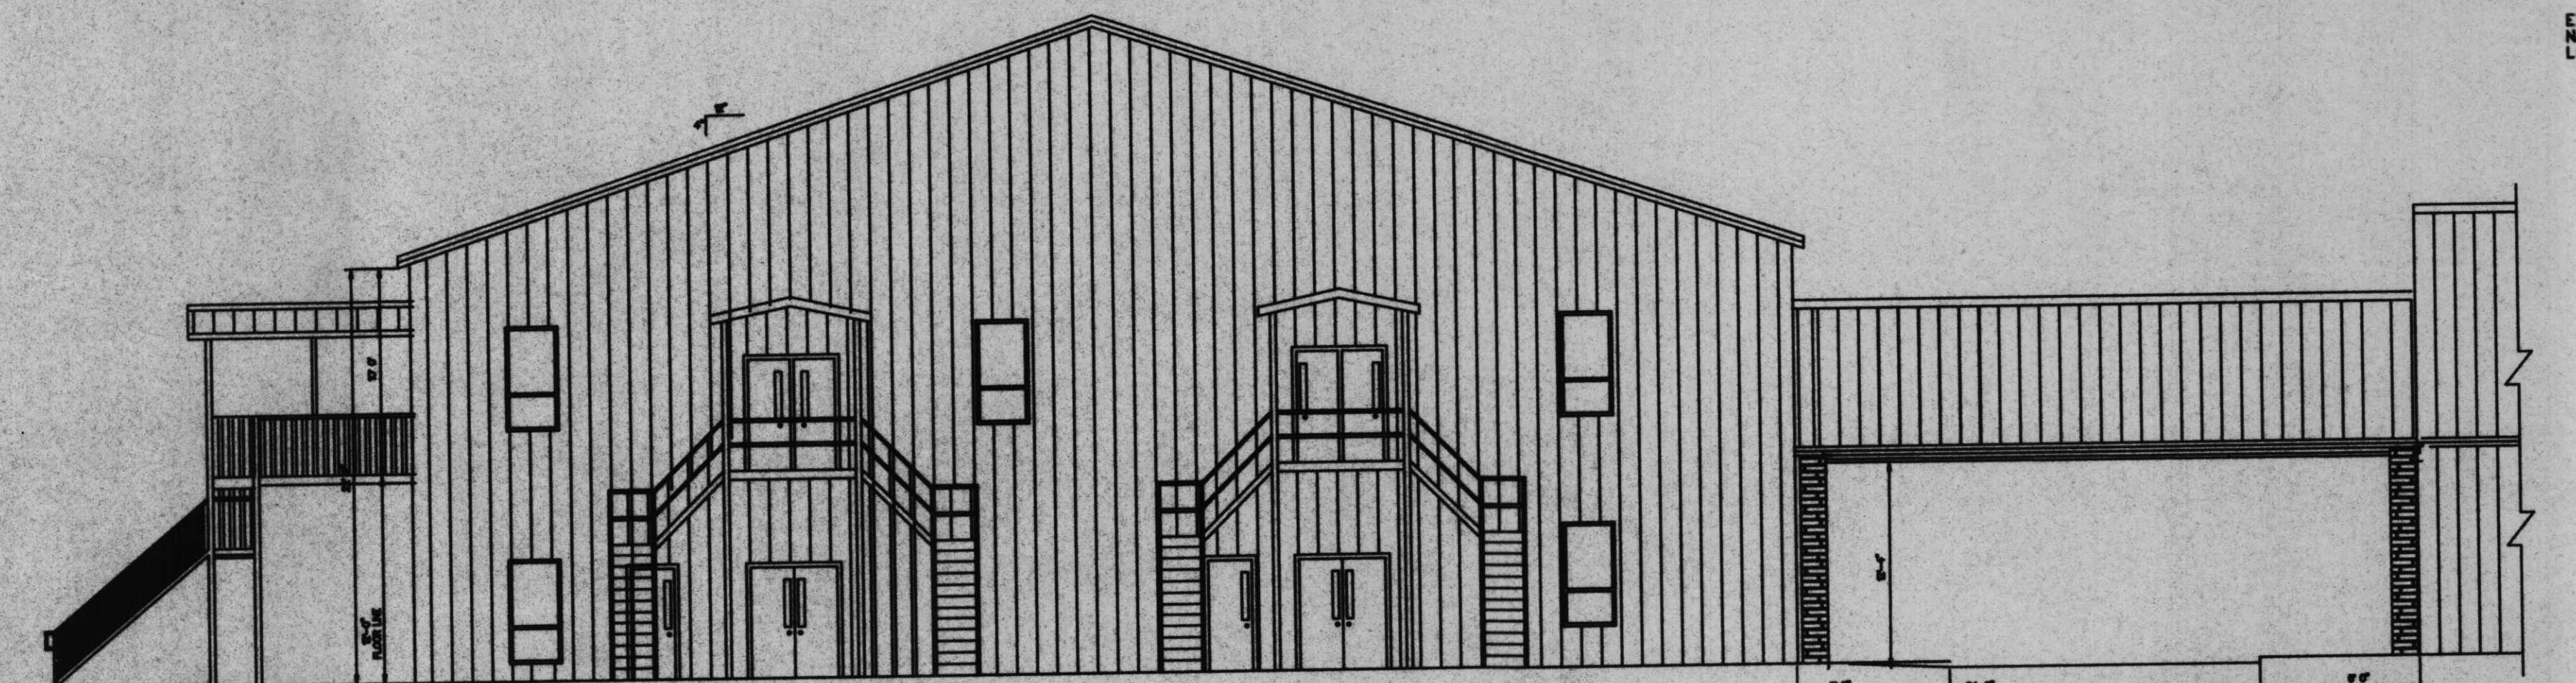

LEFT SIDE VIEW

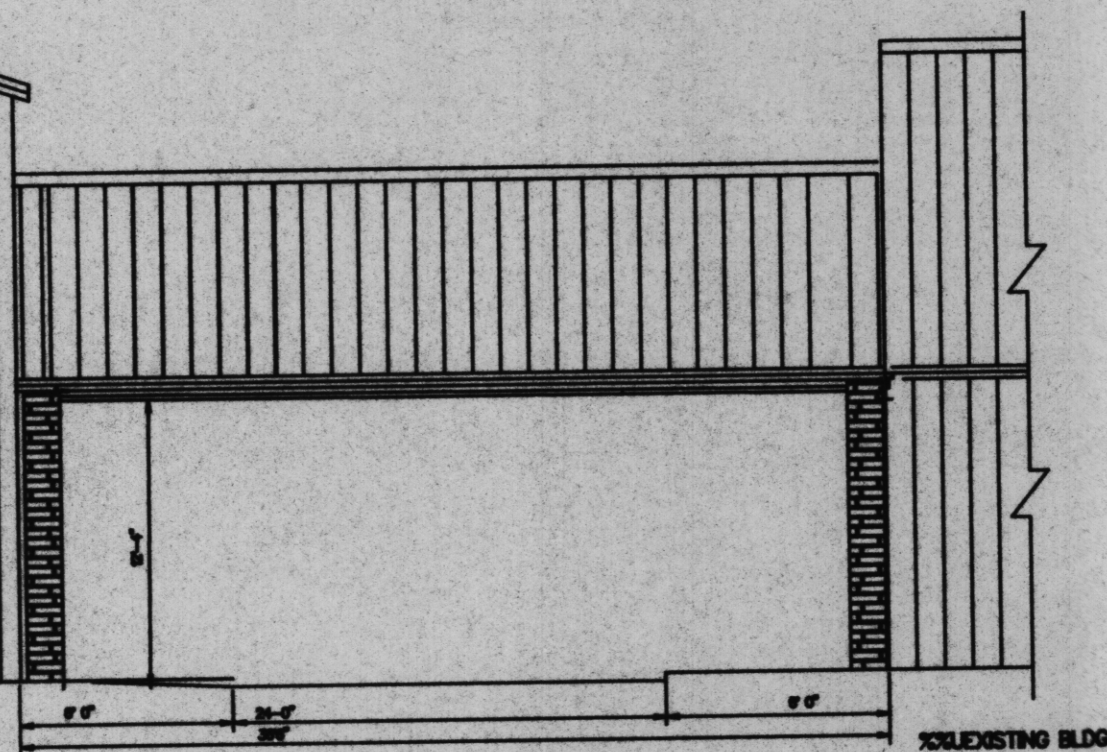

COVERED DRIVE-THRU/WALKWAY

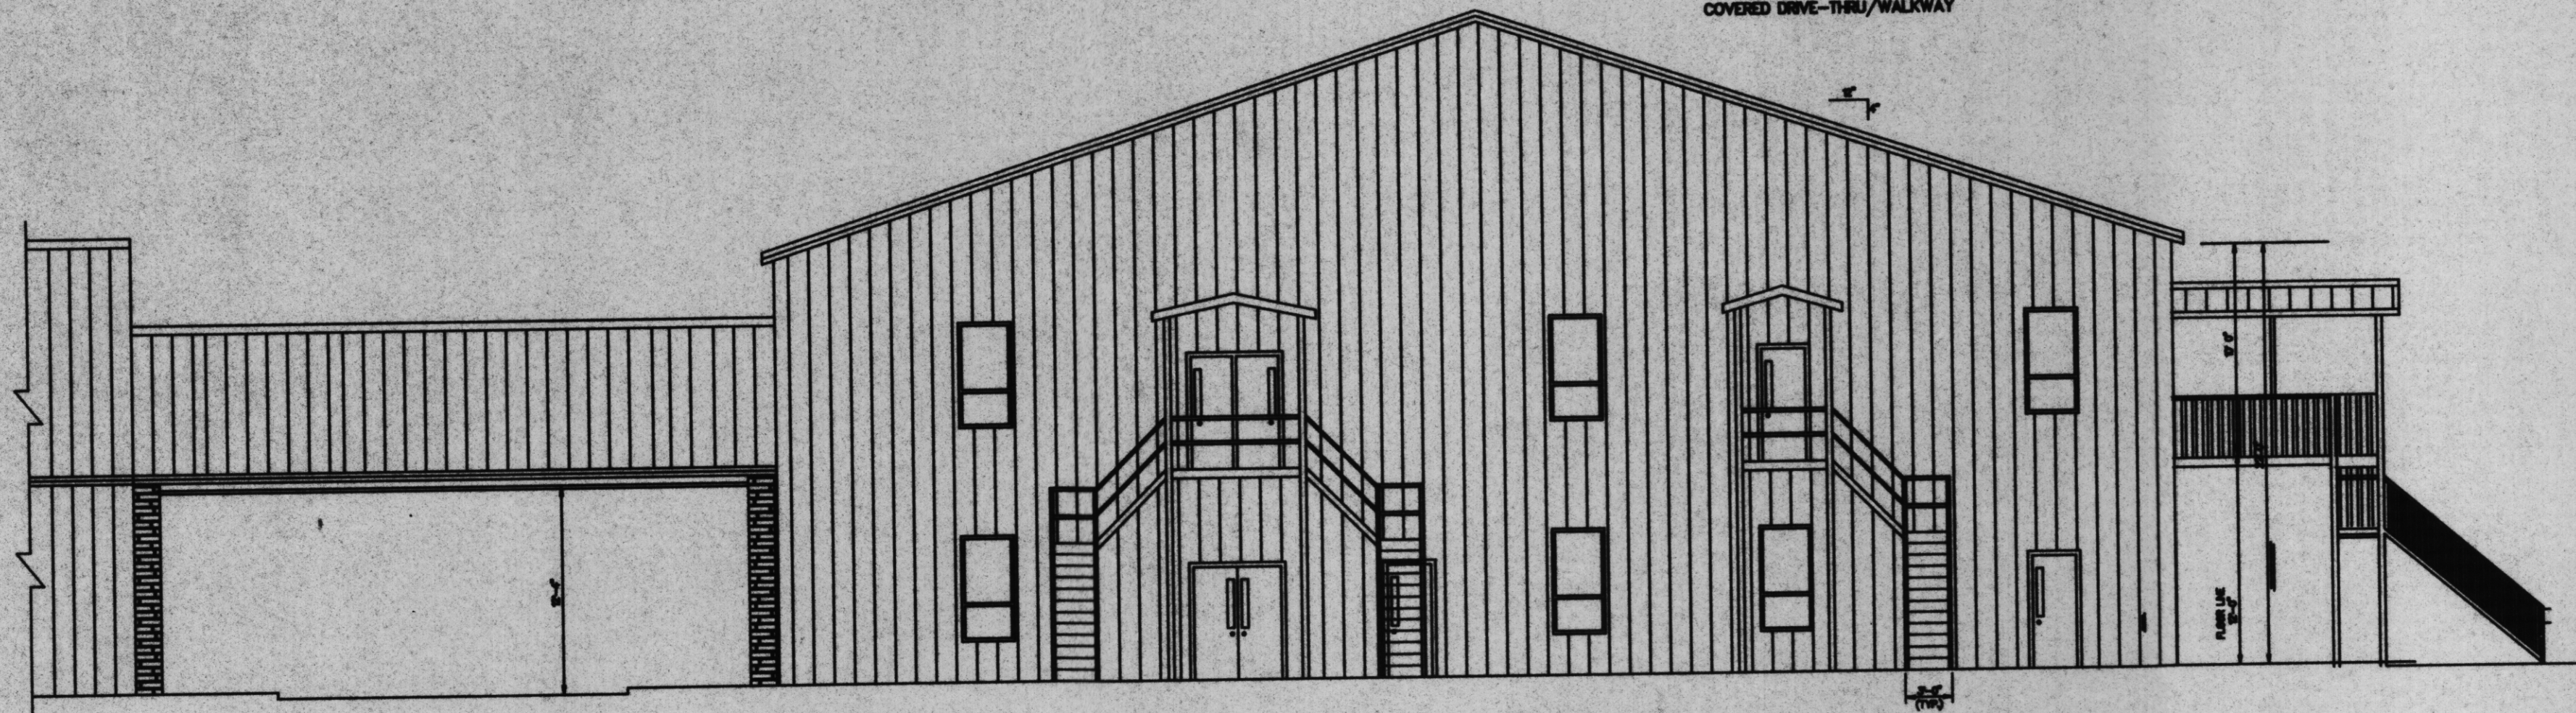

RIGHT SIDE VIEW



BEN'S FORD BAPTIST CHURCH  
BOGALUSA LOUISIANA

BEN'S FORD BAPTIST CHURCH  
**DAMMON ENGINEERING, INC.**  
ARCHITECTS - ENGINEERS  
SLIDELL, LA. 70458  
737 ROBERT ROAD, SUITE 1

ELEVATIONS,  
EDUCATIONAL  
BUILDING

SCALE 1/8"=1'-0"

FILE

JOB NO.

DATE 1/20/98

SHEET

A-8

OF