




FRONT VIEW
SCALE: 1/8"=1'-0"

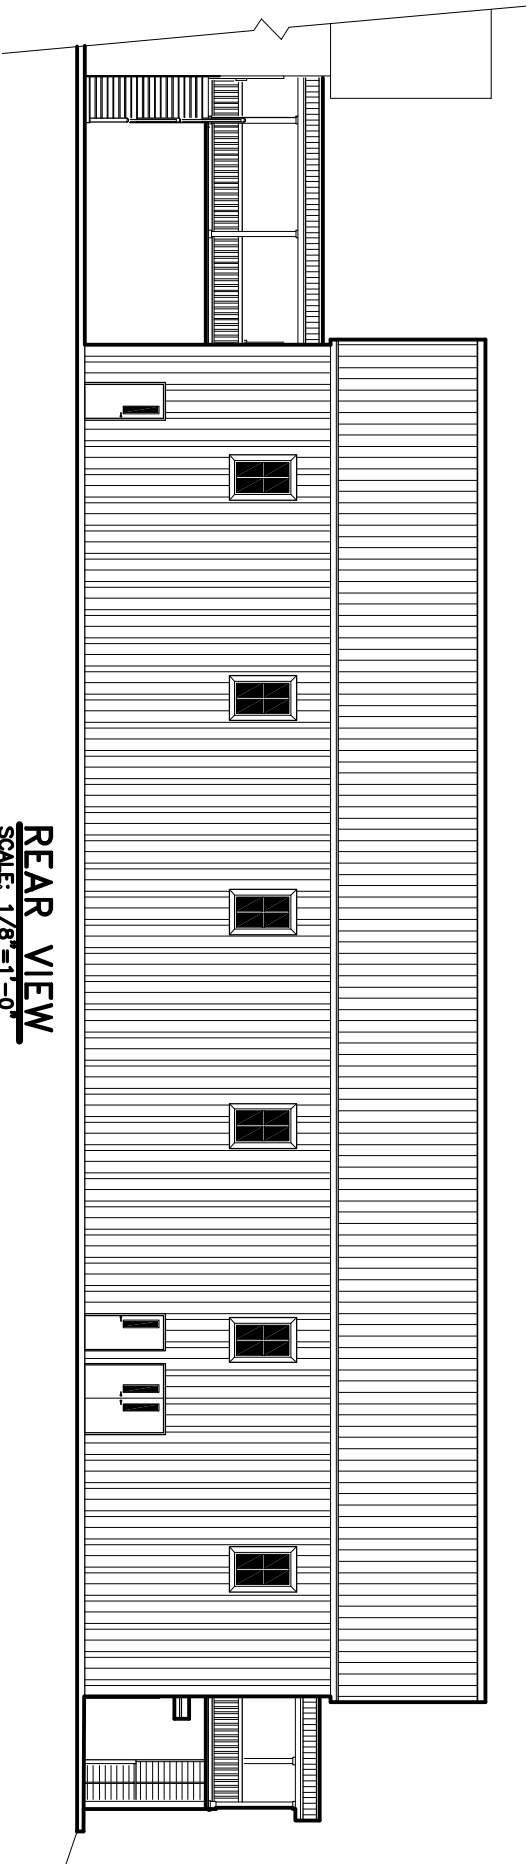

REAR VIEW
SCALE: 1/8"=1'-0"

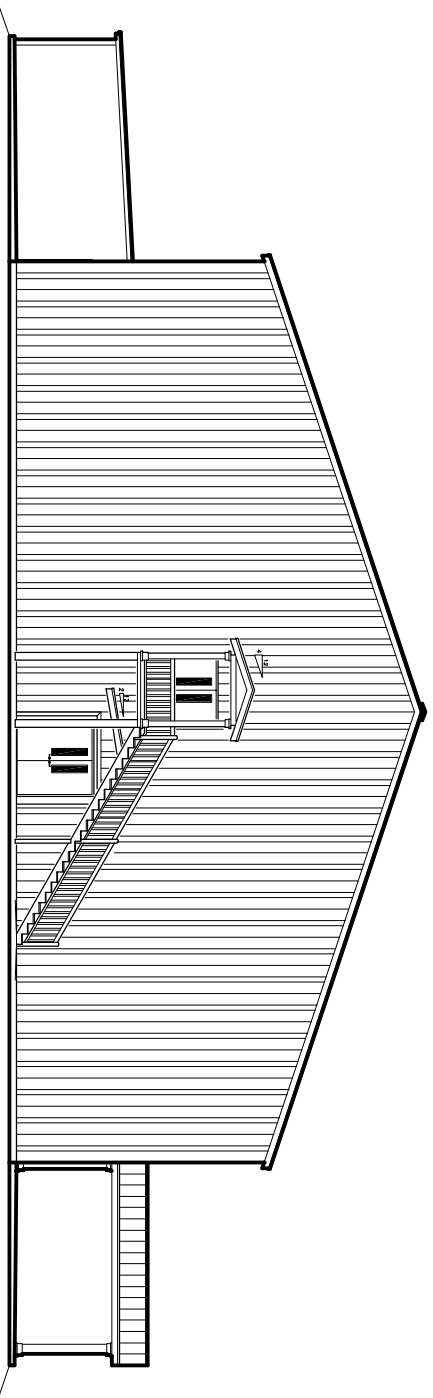

LEFT SIDE VIEW
SCALE: 1/8"=1'-0"

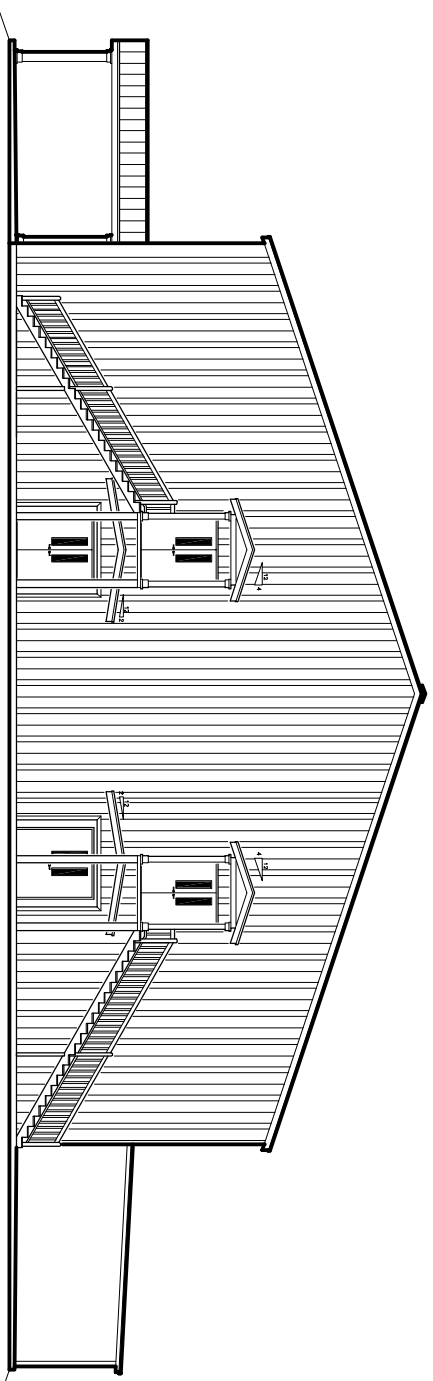

RIGHT SIDE VIEW
SCALE: 1/8"=1'-0"

BUILDING ELEVATIONS

BEN'S FORD BAPTIST CHURCH
58521 HWY 439
BOGALUSA, LA

BEN'S FORD BAPTIST CHURCH
DAMMON ENGINEERING. INC.
1095 FLORIDA AVENUE 985-649-5832 SLIDELL, LA. 70458
DAMMONENGINEERING.COM

SCALE:AS NOTED

FILE:

JOB NO. 1844

DATE:6-4-07

SHEET 9

A-7

OF 26