


NW CORNER  
SW 1/4 SW 1/4  
SEC. 36  
T8S - R14E

SE 1/4 SE 1/4  
SEC. 35  
T8S - R14E

NE 1/4 NE 1/4  
SEC. 2  
T9S - R14E

NW 1/4 NW 1/4  
SEC. 1  
T9S - R14E

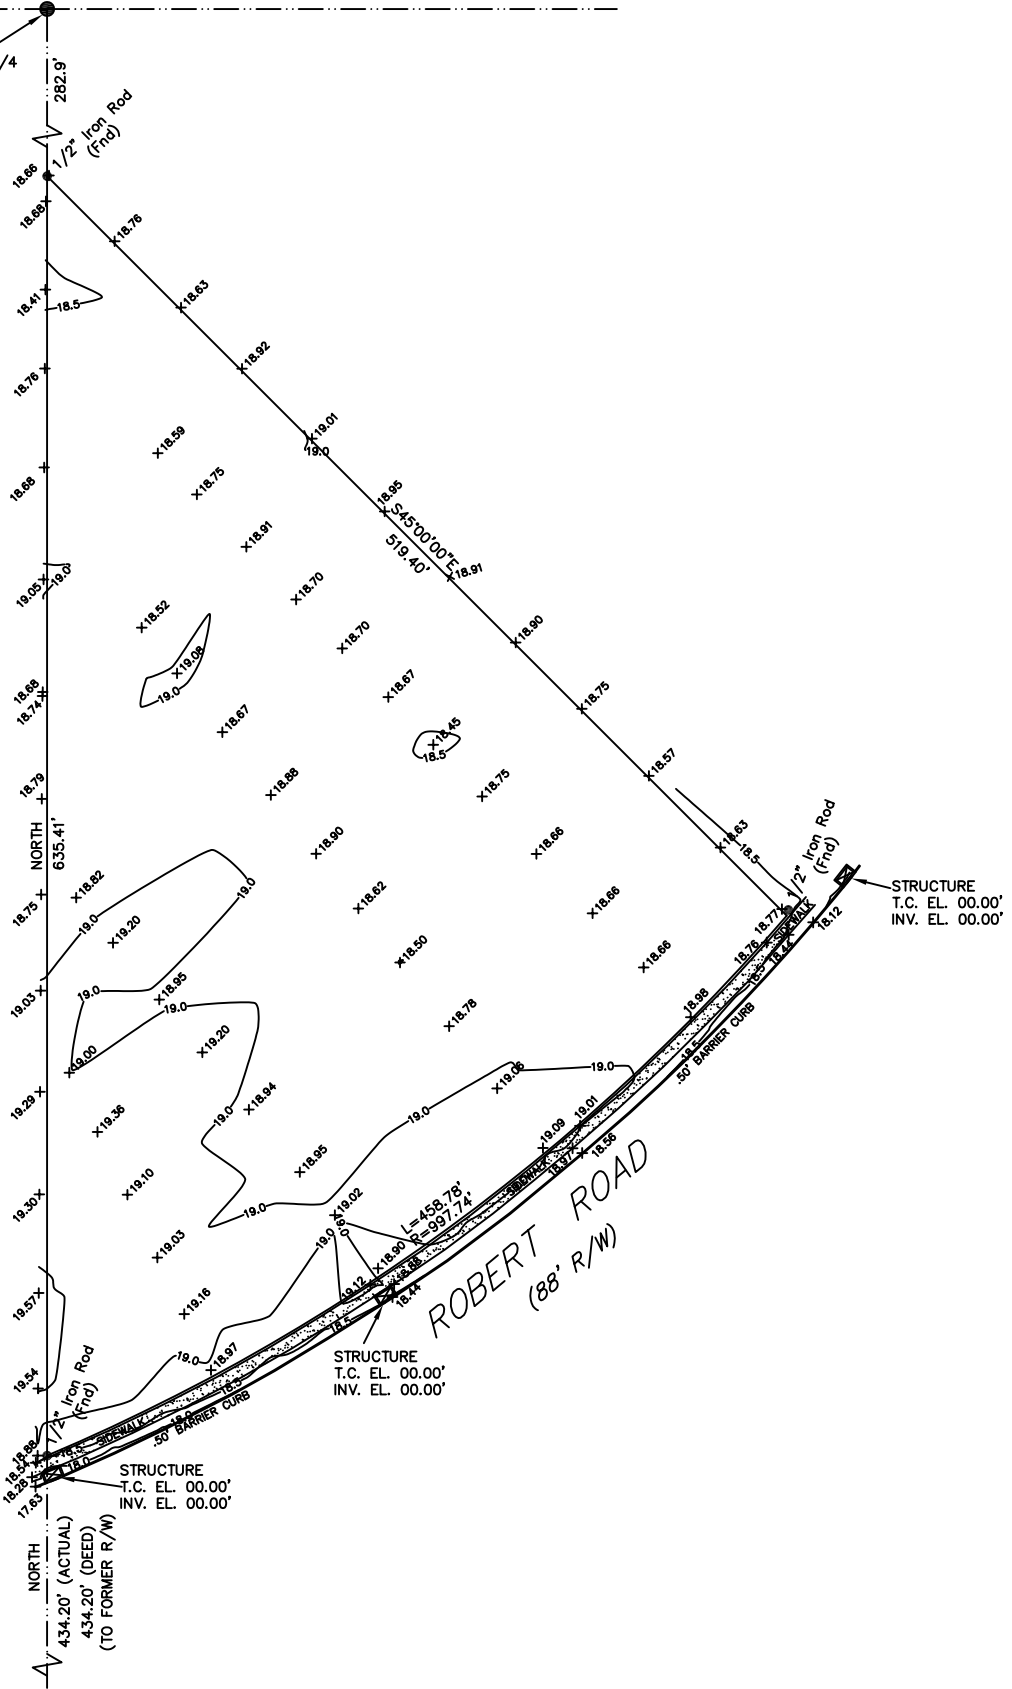

STRUCTURE  
T.C. EL. 00.00'  
INV. EL. 00.00'

STRUCTURE  
T.C. EL. 00.00'  
INV. EL. 00.00'

STRUCTURE  
T.C. EL. 00.00'  
INV. EL. 00.00'

COPY OF SURVEY  
SCALE: 1" = 50'-0"

