

DAMMON
ENGINEERING, INC.

CHIEF ENGINEER
EMMETT
DAMMON, P.E.

CHIEF ARCHITECT
ROBERT
WILTSE

1095 FLORIDA AVENUE
SLIDELL, LA 70458
OFFICE: 985-649-5832
FAX: 985-641-5950

WWW.DAMMONENGINEERING.COM
EMAIL: DAMMONENG@BLSOUTH.NET

ARCHITECTURE
ENGINEERING
STUDIES
PLANNING
INVESTIGATION
EXPERT WITNESS

**NEW
CHURCH**


TABERNACLE
BAPTIST CHURCH
2445 FOURTH ST.
SUDELL, LA

**SITE
PAVING
PLAN**

| | |
|-----------------|--|
| REV: | |
| SCALE: AS NOTED | |
| JOB#: 2050 | |
| DATE: 2-8-10 | |
| SHEET 8 | |

C-7

OF 25

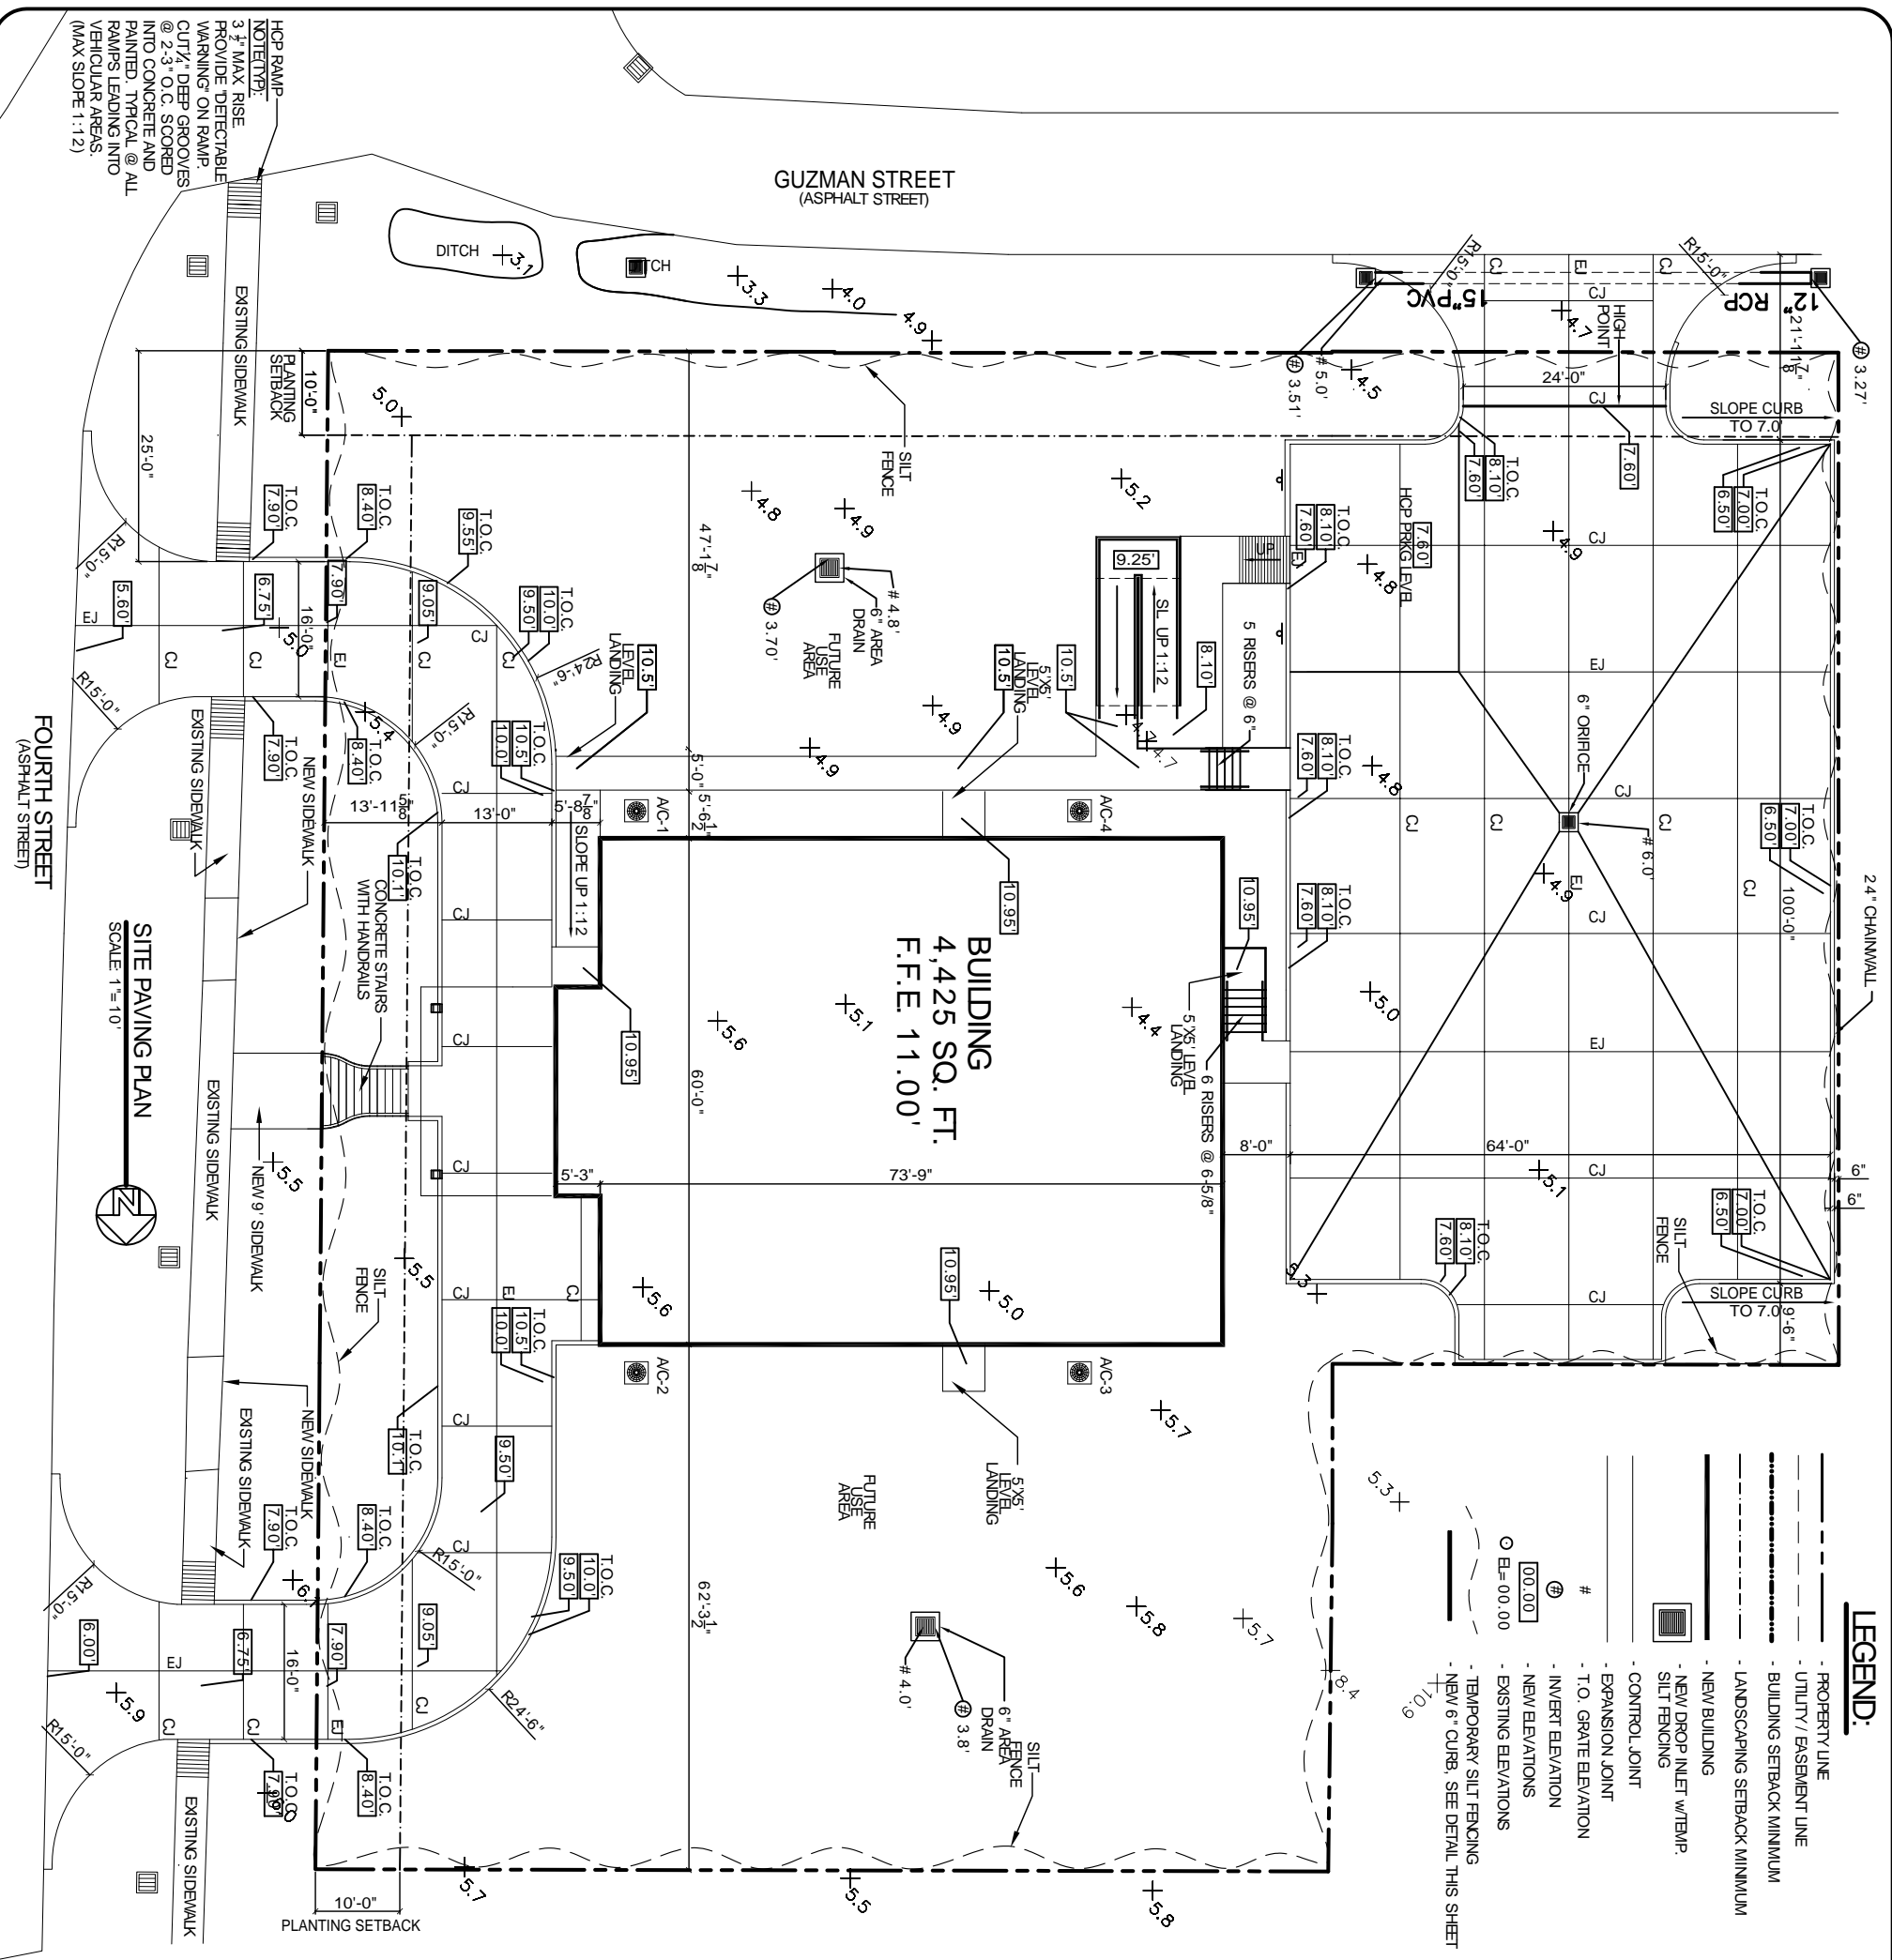

NOTED:
3" MAX. RISE
PROVIDE DETECTABLE
WARNING ON RAMP.
CUT 1/2" DEEP GROOVES
@ 2-3" O.C. SCORED
INTO CONCRETE AND
PAINTED. TYPICAL @ ALL
RAMPS LEADING INTO
VEHICULAR AREAS.
(MAX SLOPE 1:12)