

Stephen C. Ratley, Architect
 73279 Allen Road
 Abita Springs, LA 70420
 mobile: 985.630.9682
 ratleyarchitects @ att.net

Ⓐ Simpson SUL414


Fellowship Area

Exist. (2) LVL 16 Beam

Fellowship Area

Kitchen

Kitchen Window

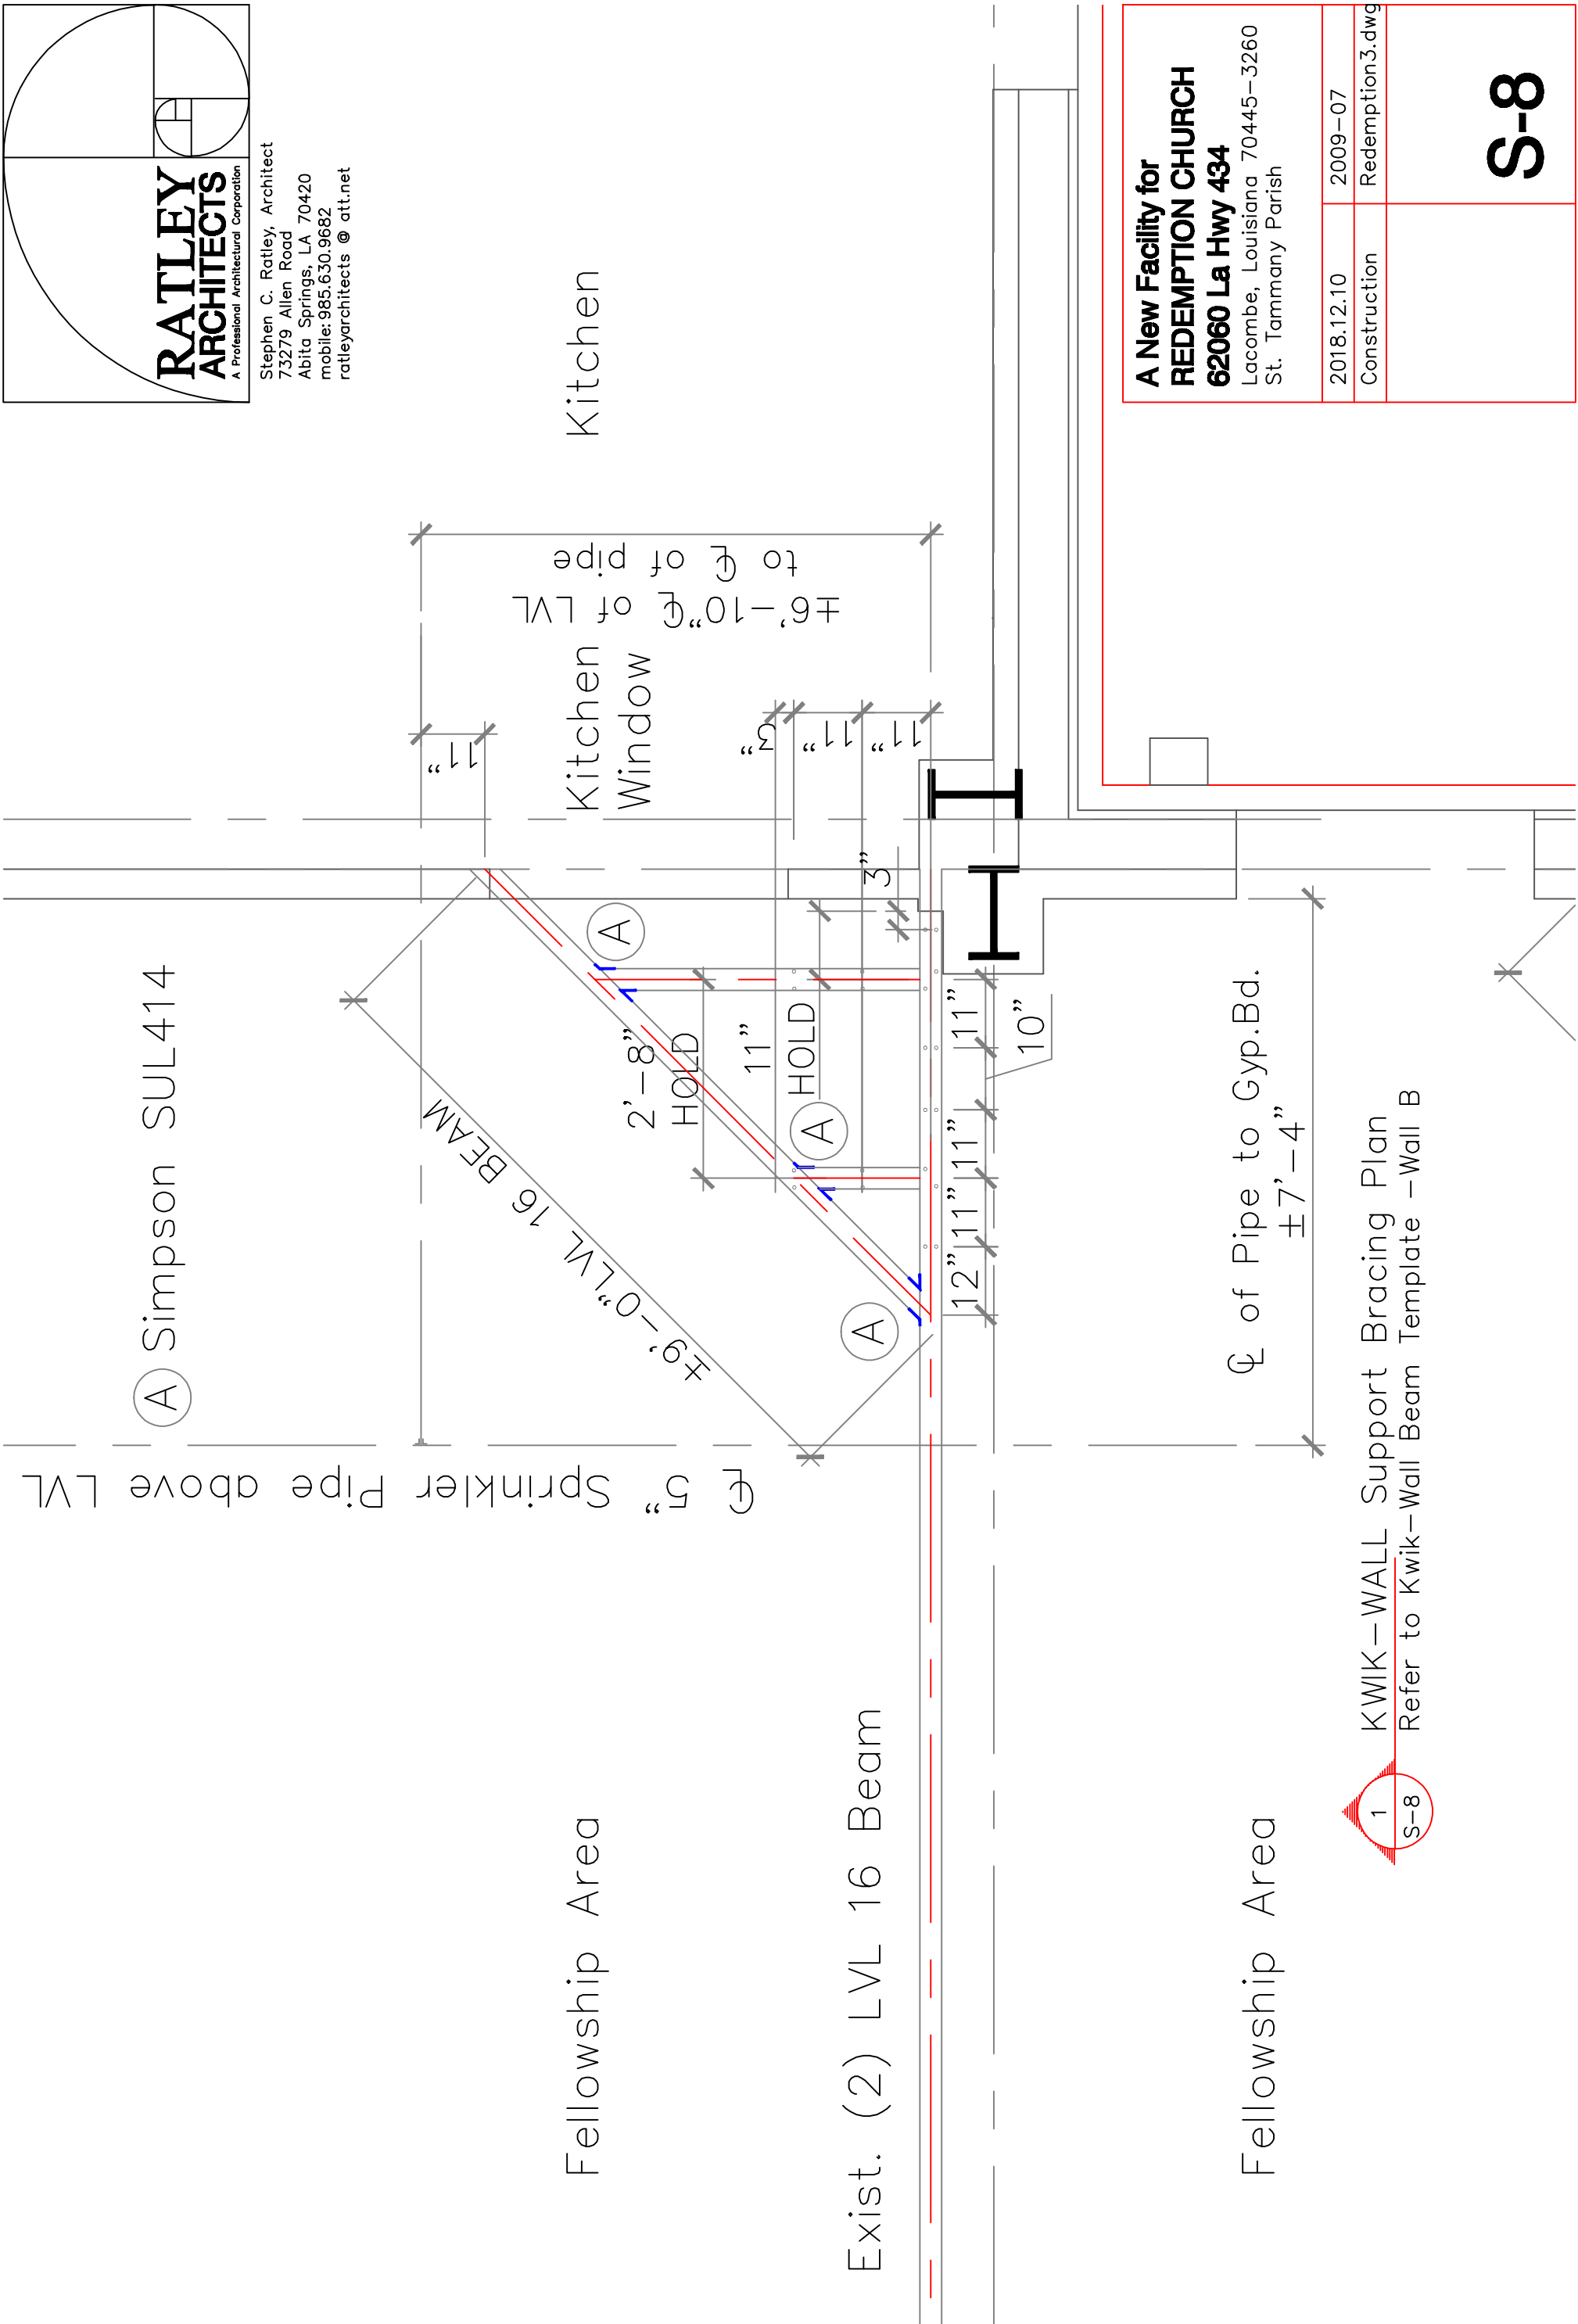

±6'-10" ϕ of LVL
 to ϕ of pipe

11"

2"

11"

11"

11"

11"

11"

12"

11"

11"

11"

10"

3"

11"

11"

11"

ϕ of Pipe to Gyp.Bd.
 ±7'-4"

1
 S-8

KWIK-WALL Support Bracing Plan
 Refer to Kwik-Wall Beam Template -Wall B

A New Facility for REDEMPTION CHURCH	
62060 La Hwy 434 Lacombe, Louisiana 70445-3260 St. Tammany Parish	
2018.12.10	2009-07
Construction	Redemption3.dwg
S-8	