

**ENGINEERING SERVICES, INC.**  
 STRUCTURAL CONSULTANTS  
 57362 ALLEN RD, SLIDELL, LA. 70461  
 PHONE (985) 641-5794 FAX (985) 641-1239


**1st. BAPTIST CHURCH LACOMBE**  
 LACOMBE, LOUISIANA  
**CONTRACTOR**  
 LOCATION

SCALE: 1/8" = 10"  
 DATE: 13 JAN 11  
 DRAWN BY: CES  
 CHK'D BY: HN  
 EST PROJECT #: 129-11

DATE	REVISIONS

SHEET  
**PT-1**  
 OF  
 PT-

**PRELIMINARY**

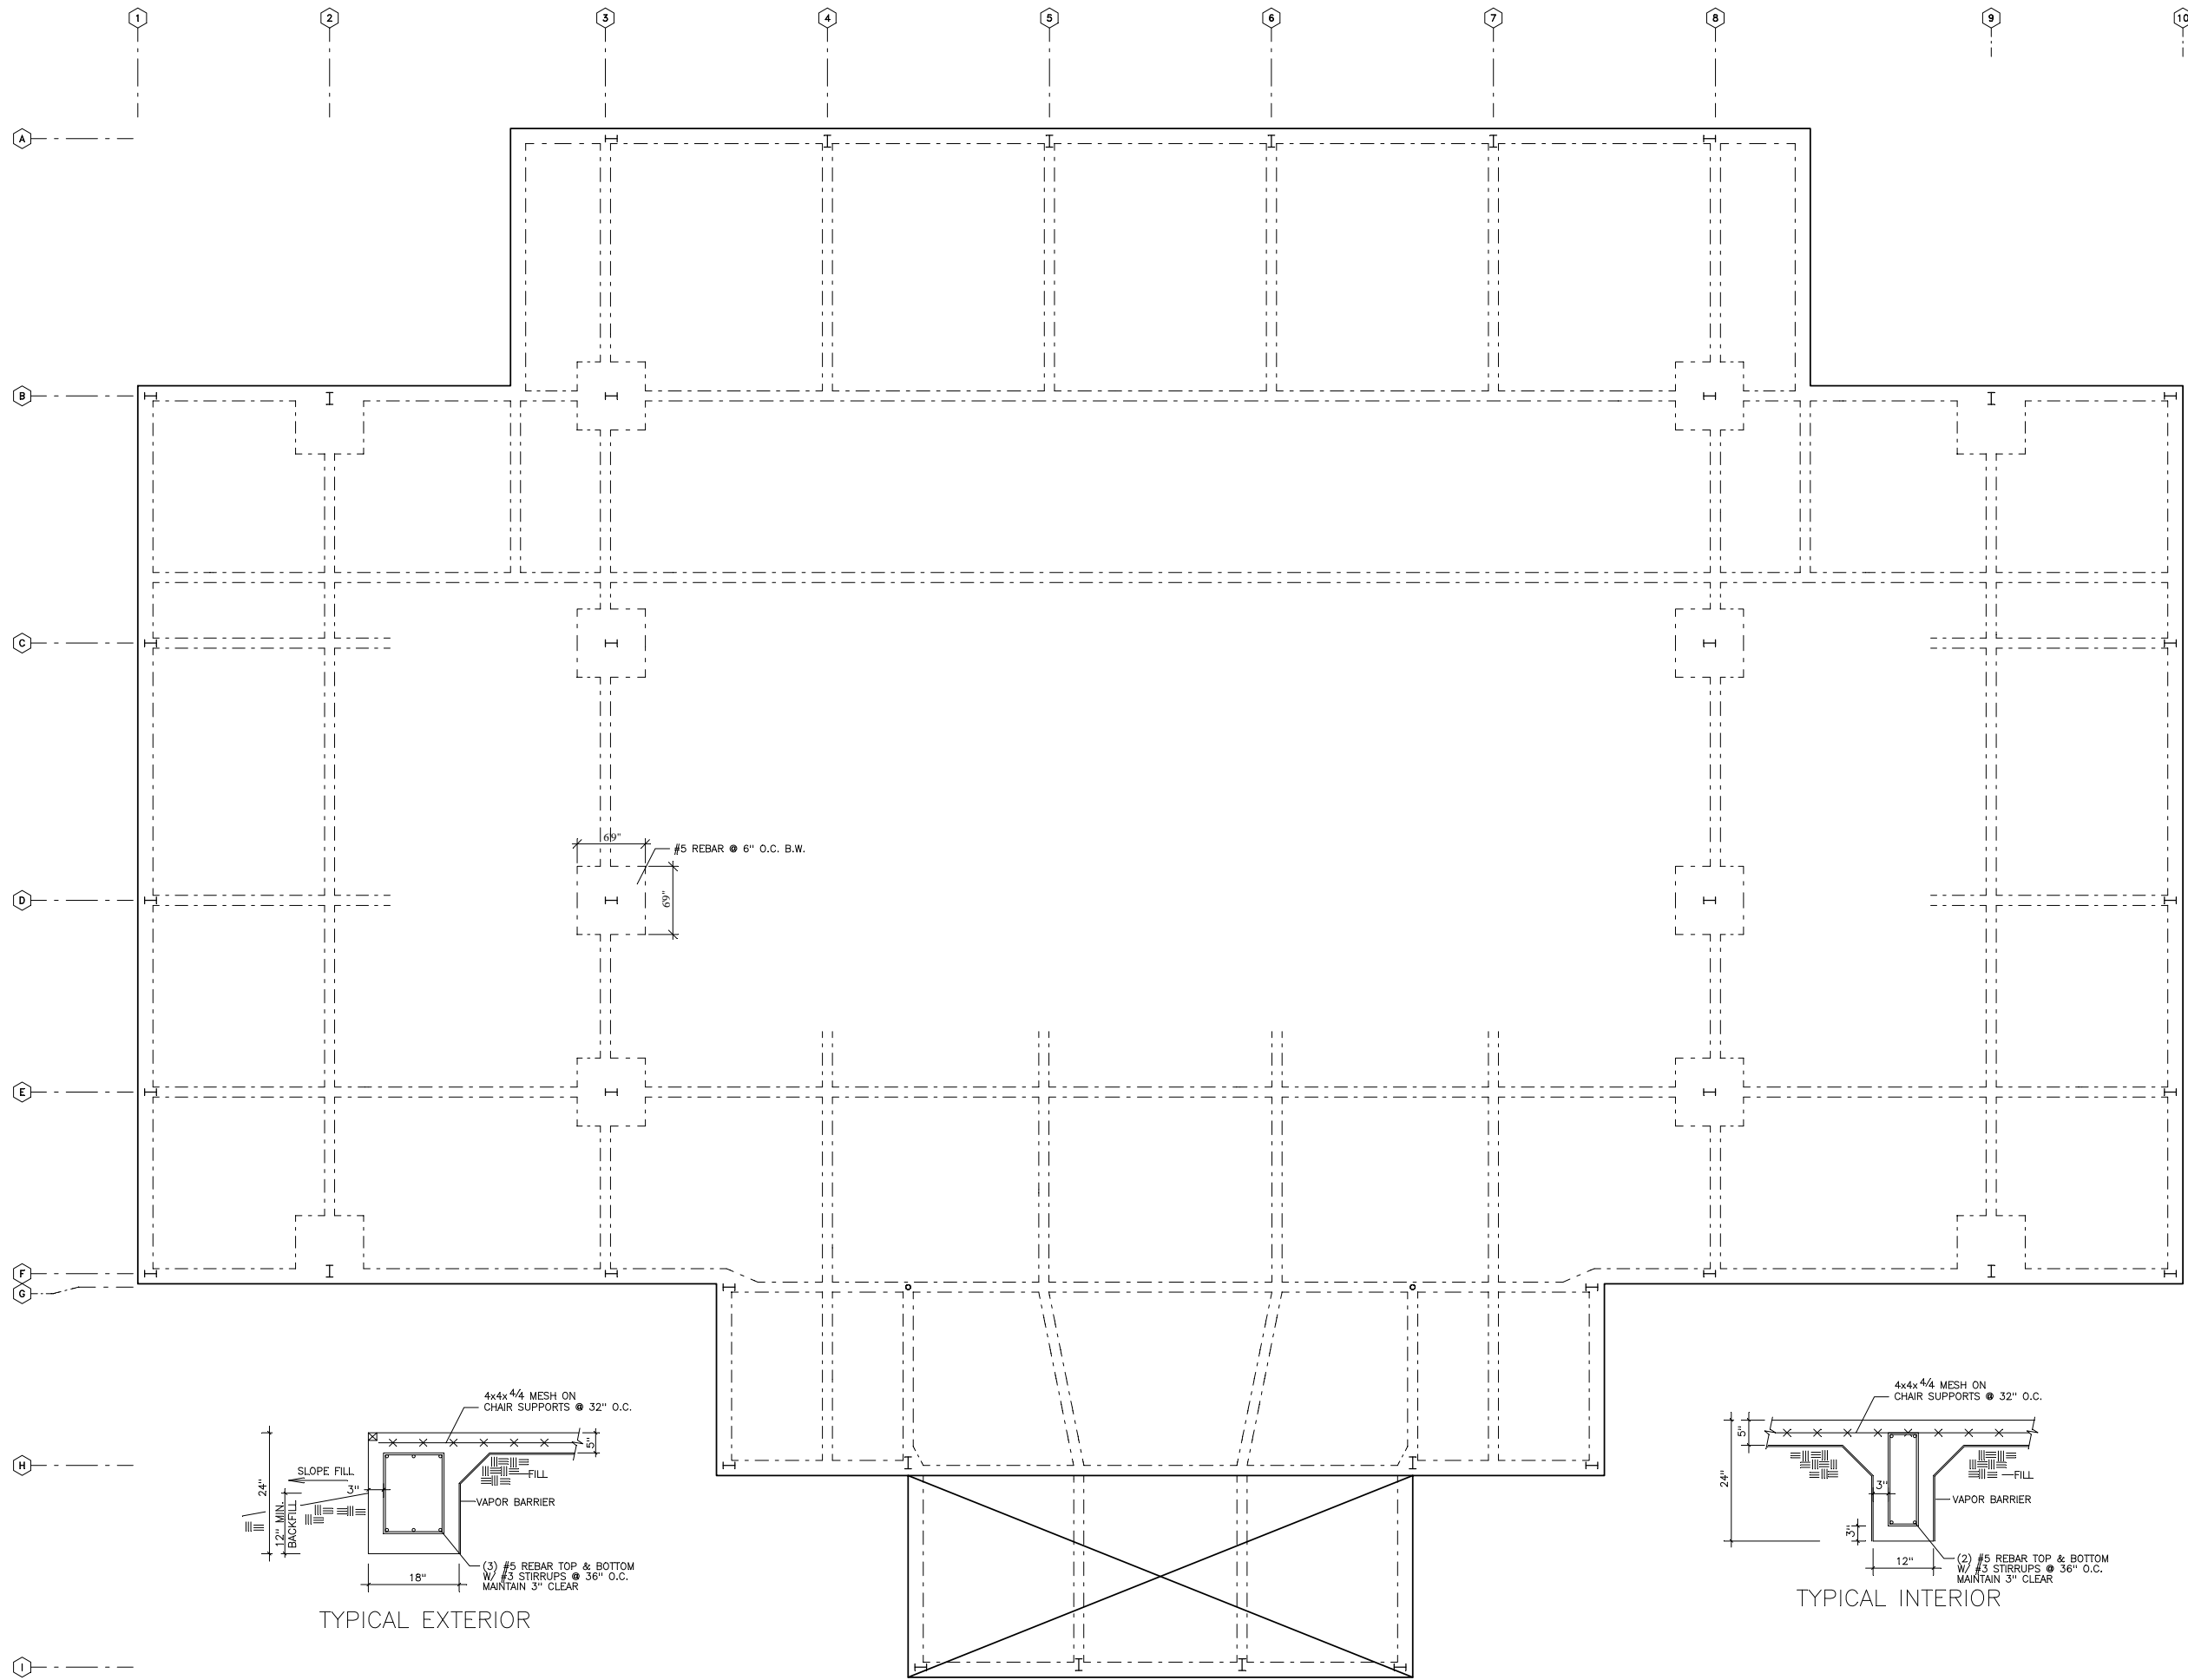

**ENGINEERING SERVICES, INC.**  
 STRUCTURAL CONSULTANTS  
 57362 ALLEN RD, SLIDELL, LA. 70461  
 PHONE (985) 641-5794 FAX (985) 641-1239

**1st. BAPTIST CHURCH LACOMBE**  
 LACOMBE, LOUISIANA  
**CONTRACTOR**  
 LOCATION

SCALE: 1/8" = 10"  
 DATE: 13 JAN 11  
 DRAWN BY: CES  
 CHK'D BY: HN  
 EST PROJECT #: 129-11

DATE	REVISIONS

SHEET  
**RB-1**  
 OF  
 RB-

**PRELIMINARY**