




REAR ELEVATION

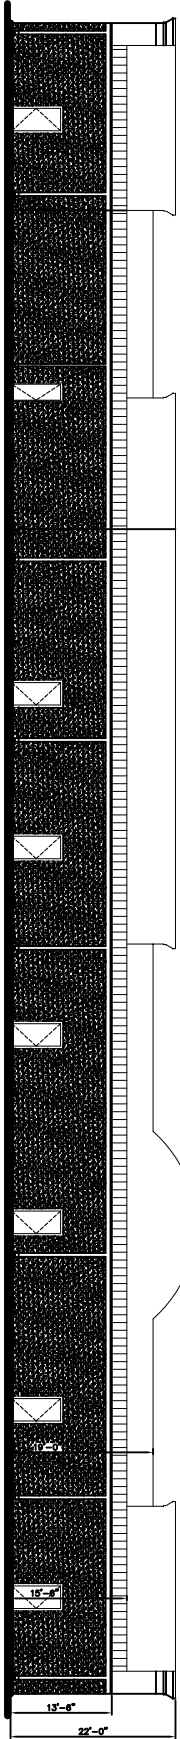


LEFT SIDE ELEVATION

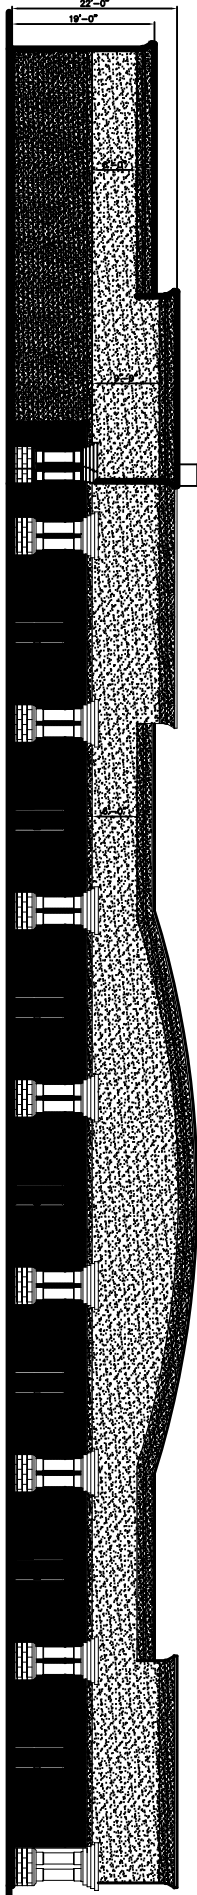

RIGHT SIDE ELEVATION

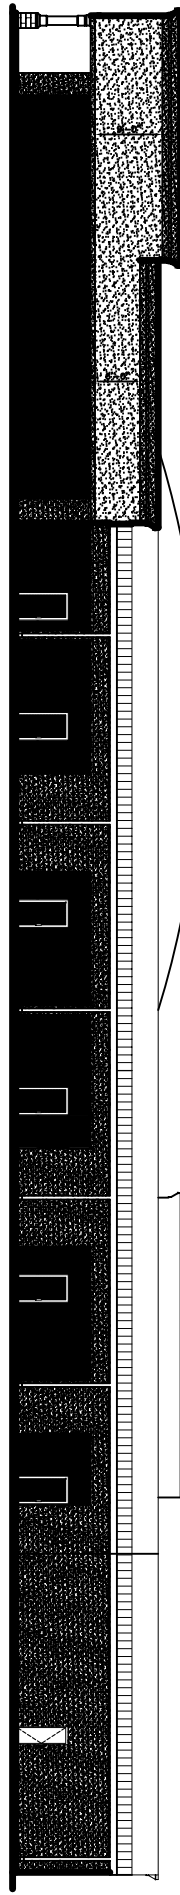

FRONT ELEVATION

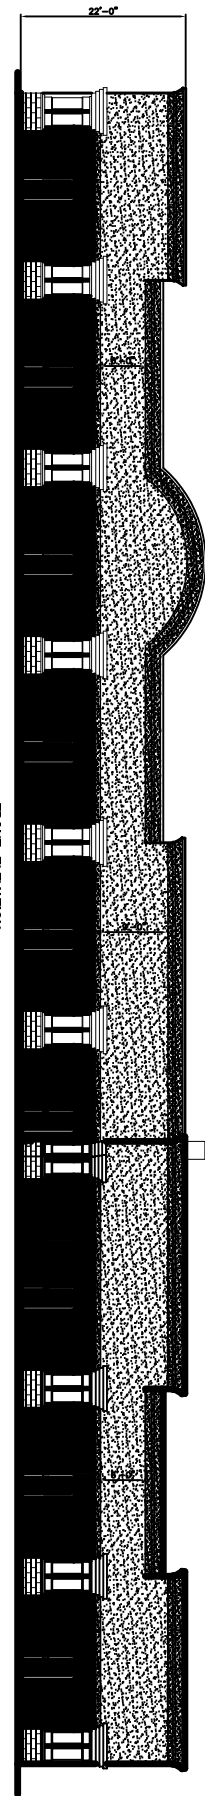

REVISED: 3-29-06

OF 16

A-4

SHEET 10

DATE: 12-15-04

JOB NO. 1648

SCALE(S) NOTED

E.C.O. OAK HARBOR STRIP CENTER

DAMMON ENGINEERING, INC.

ARCHITECTS — ENGINEERS

1096 FLORIDA AVENUE, 686-649-8888 SLIDELL, LA. 70468

DAMMONENGINEERING.COM

ELEVATIONS

E.C.O. BUILDERS
OAK HARBOR BOULEVARD
SLIDELL, LOUISIANA