

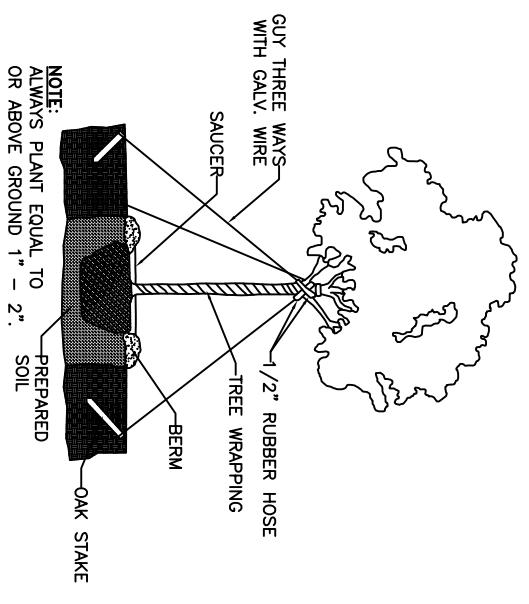
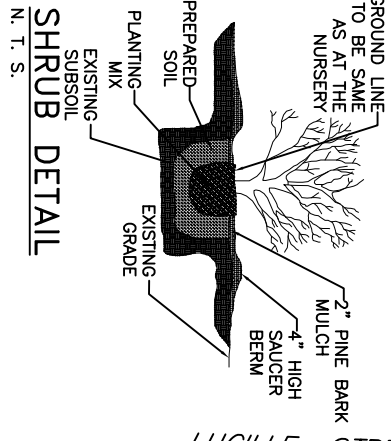


FRANK J. PICHON DRIVE
(AKA ROBERT STREET)
60' R/W

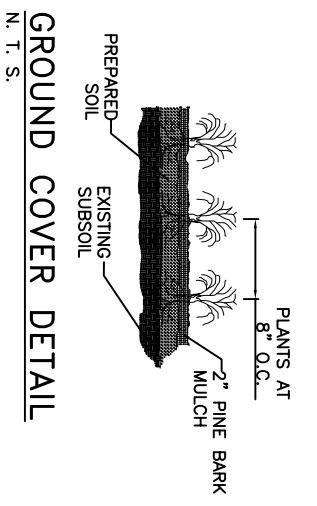

NOTE:
ALWAYS PLANT EQUAL TO OR ABOVE GROUND 1" - 2" SOIL

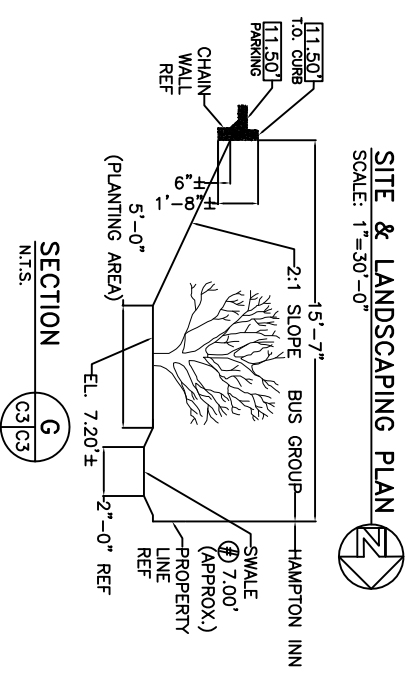


SITE & LANDSCAPING PLAN
SCALE: 1"=30'-0"

REVISED: 04-24-06

OF

C-3

- LEGEND**
- CENTERLINE
 - PROPERTY LINE
 - NEW BUILDING
 - EXISTING FENCE LINE
 - SETBACK LINE
 - NEW DROP INLET
 - W/ TEMPORARY SITI FENCING
 - CREPE MYRTLE
 - SHUMARD OAK
 - LARGE CAMELLIA
 - HORN BEAM
 - SHRUB
 - SEASONAL COLOR BED
 - SHRUB BED

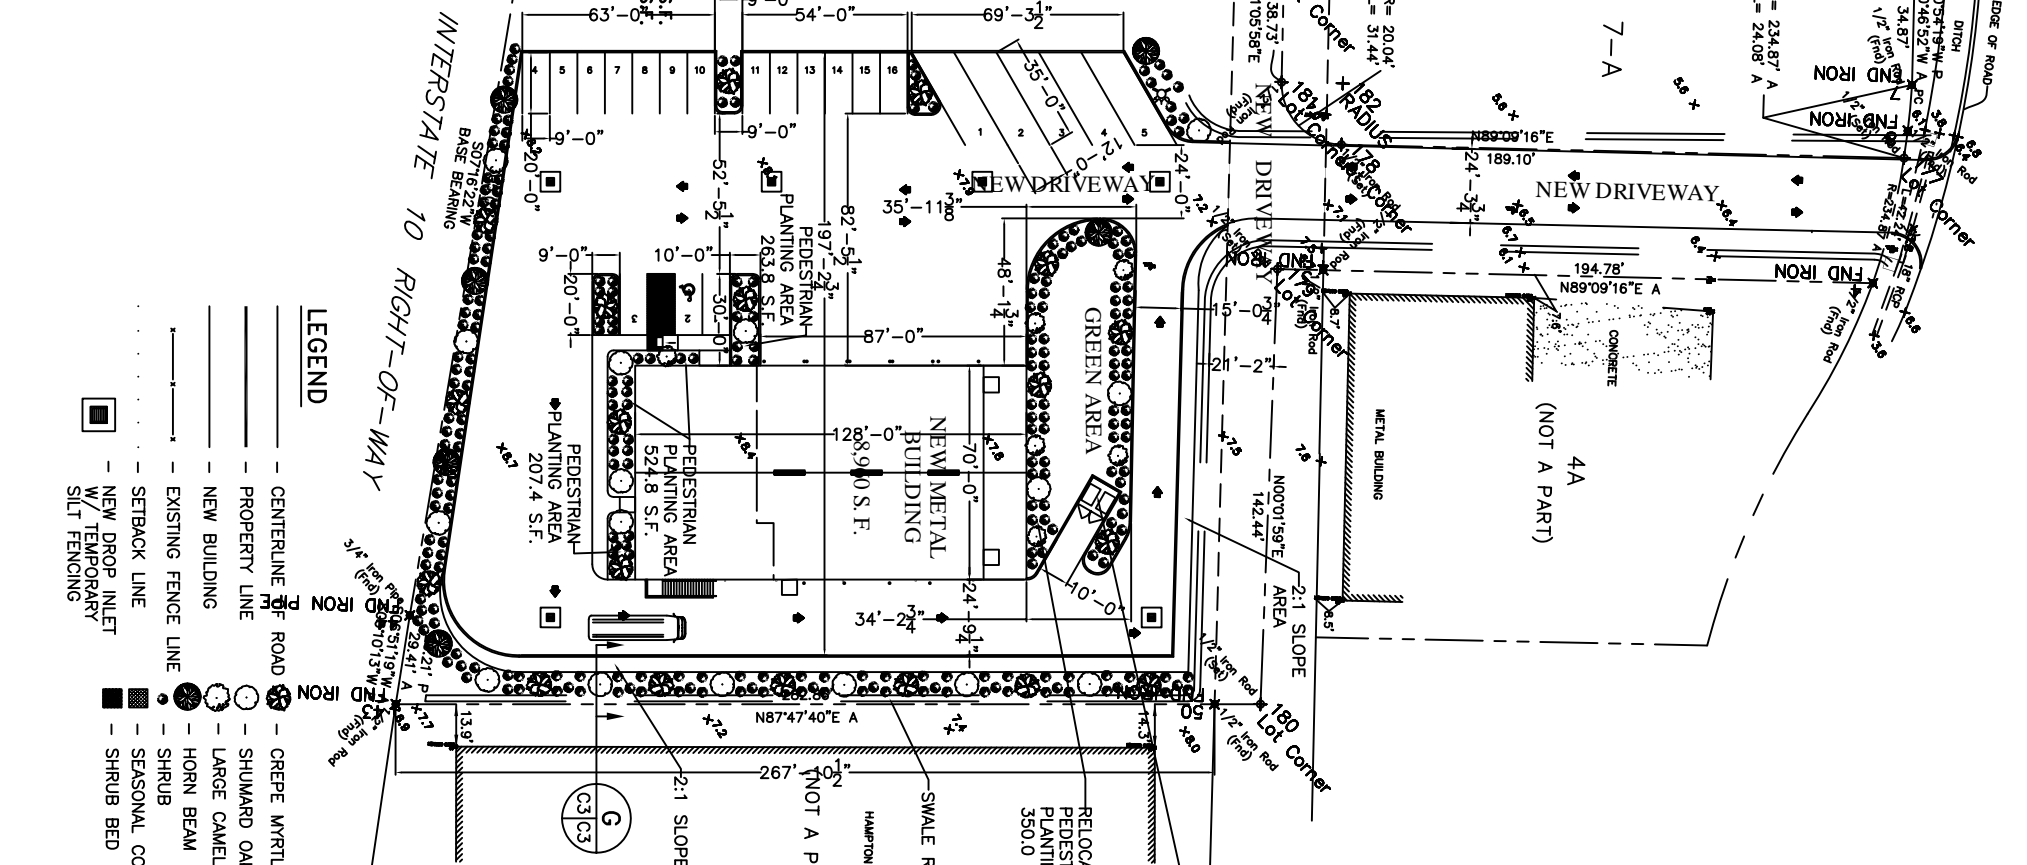

SECTION G

N.T.S.

SCALE: 1"=30'-0"

NOTE:

ALWAYS PLANT EQUAL TO OR ABOVE GROUND 1" - 2" SOIL

TYPICAL TREE PLANTING DETAIL

N. T. S.

REVISED: 04-24-06

OF

C-3

FILE:

JOB NO. 1693

DATE: 03-09-06

SHEET

SCALE: NOTED

ARCHITECTS

ENGINEERS

DAMMON ENGINEERING, INC.

1095 FLORIDA AVENUE 985-649-5832 SLIDELL, LA. 70458

DAMMONENGINEERING.COM

EUGENE HOTARD

FRANK J. PICHON DRIVE

SLIDELL, LOUISIANA

BUS GROUP