

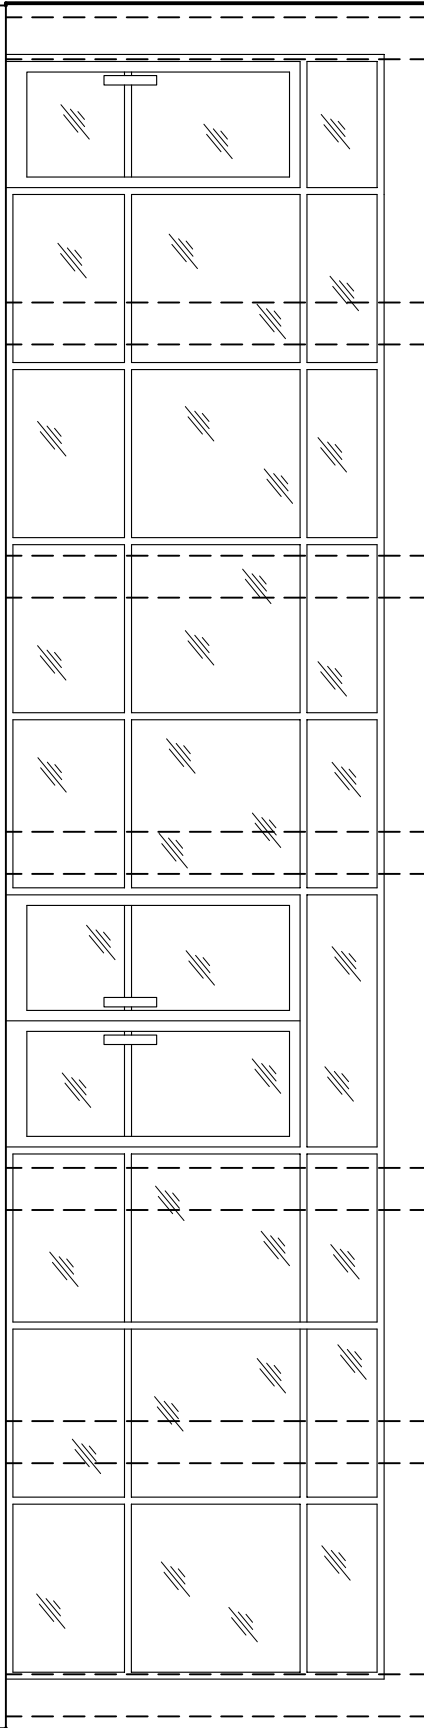


ROOF SLOPES FRONT
TO BACK

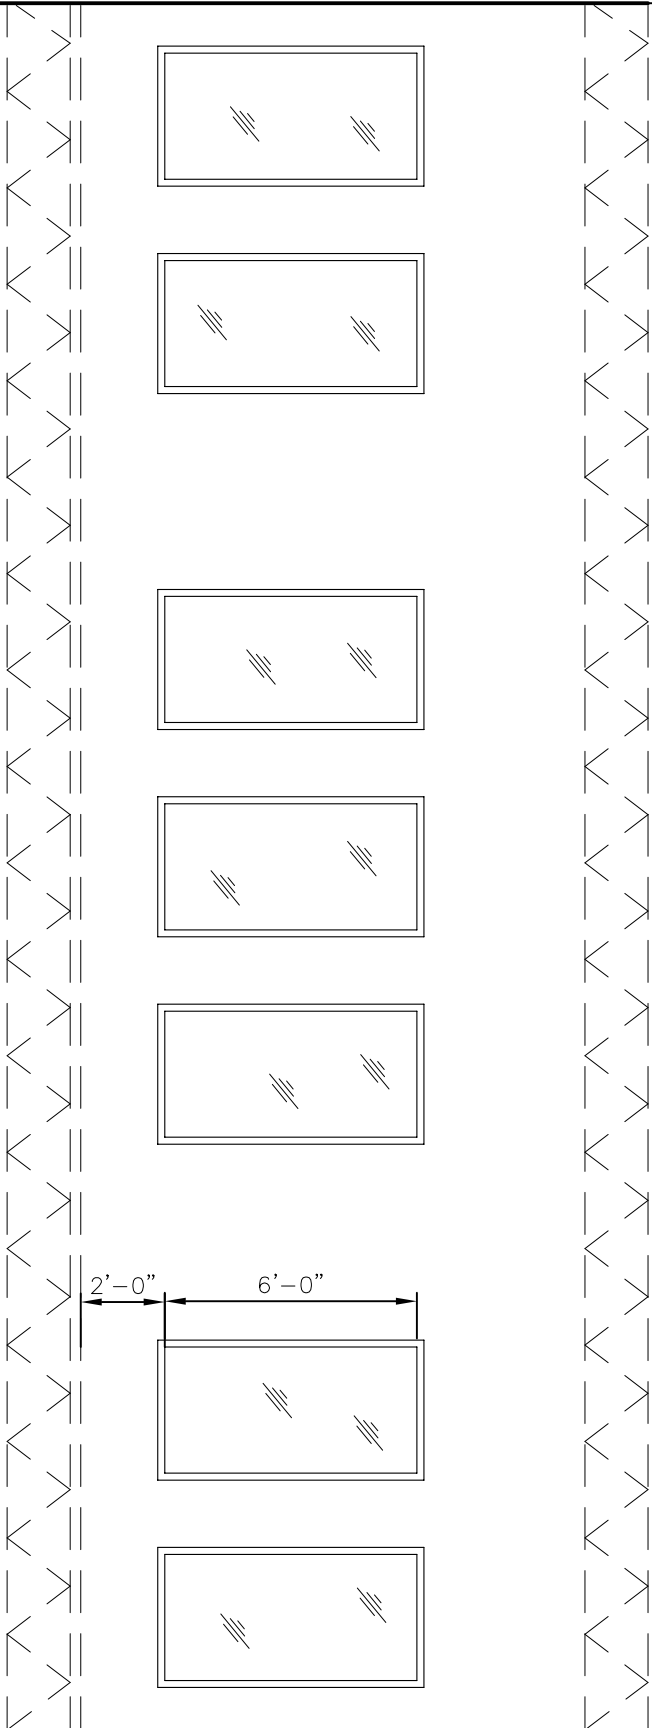

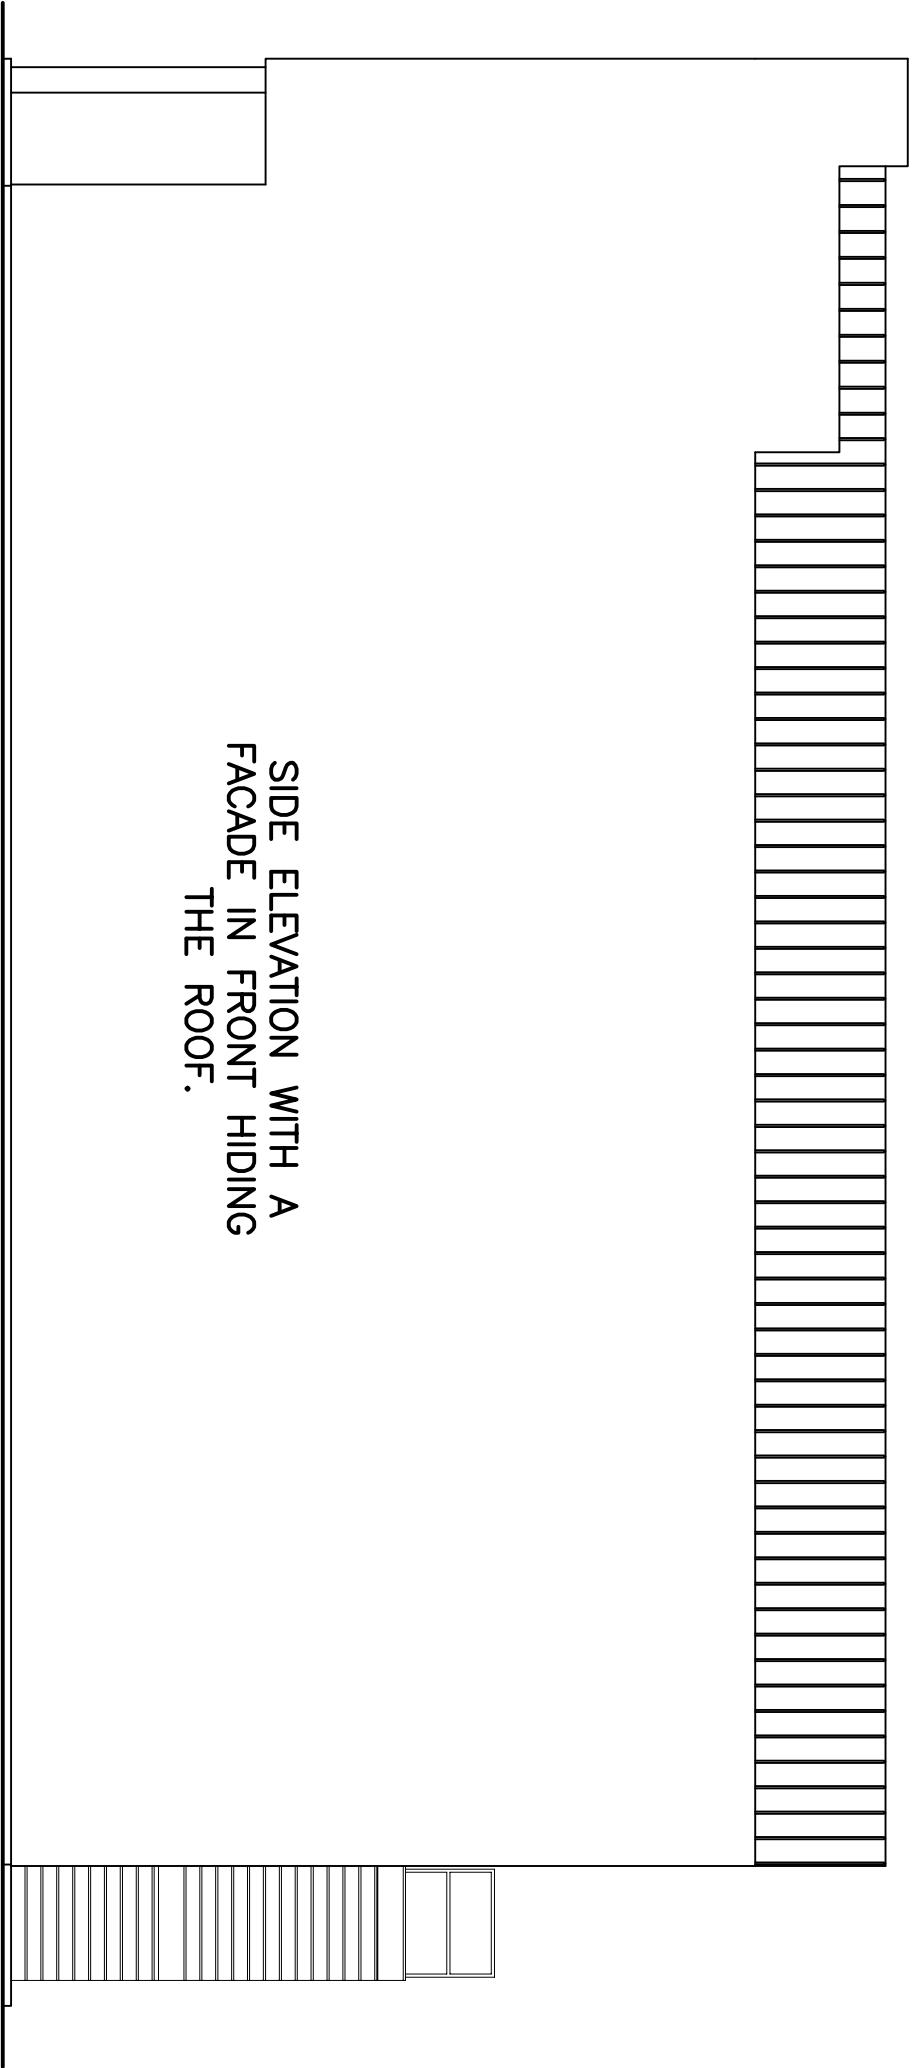

SIDE ELEVATION WITH A
FACADE IN FRONT HIDING
THE ROOF.