


LAKE PONTCHARTRAIN (SIDE)

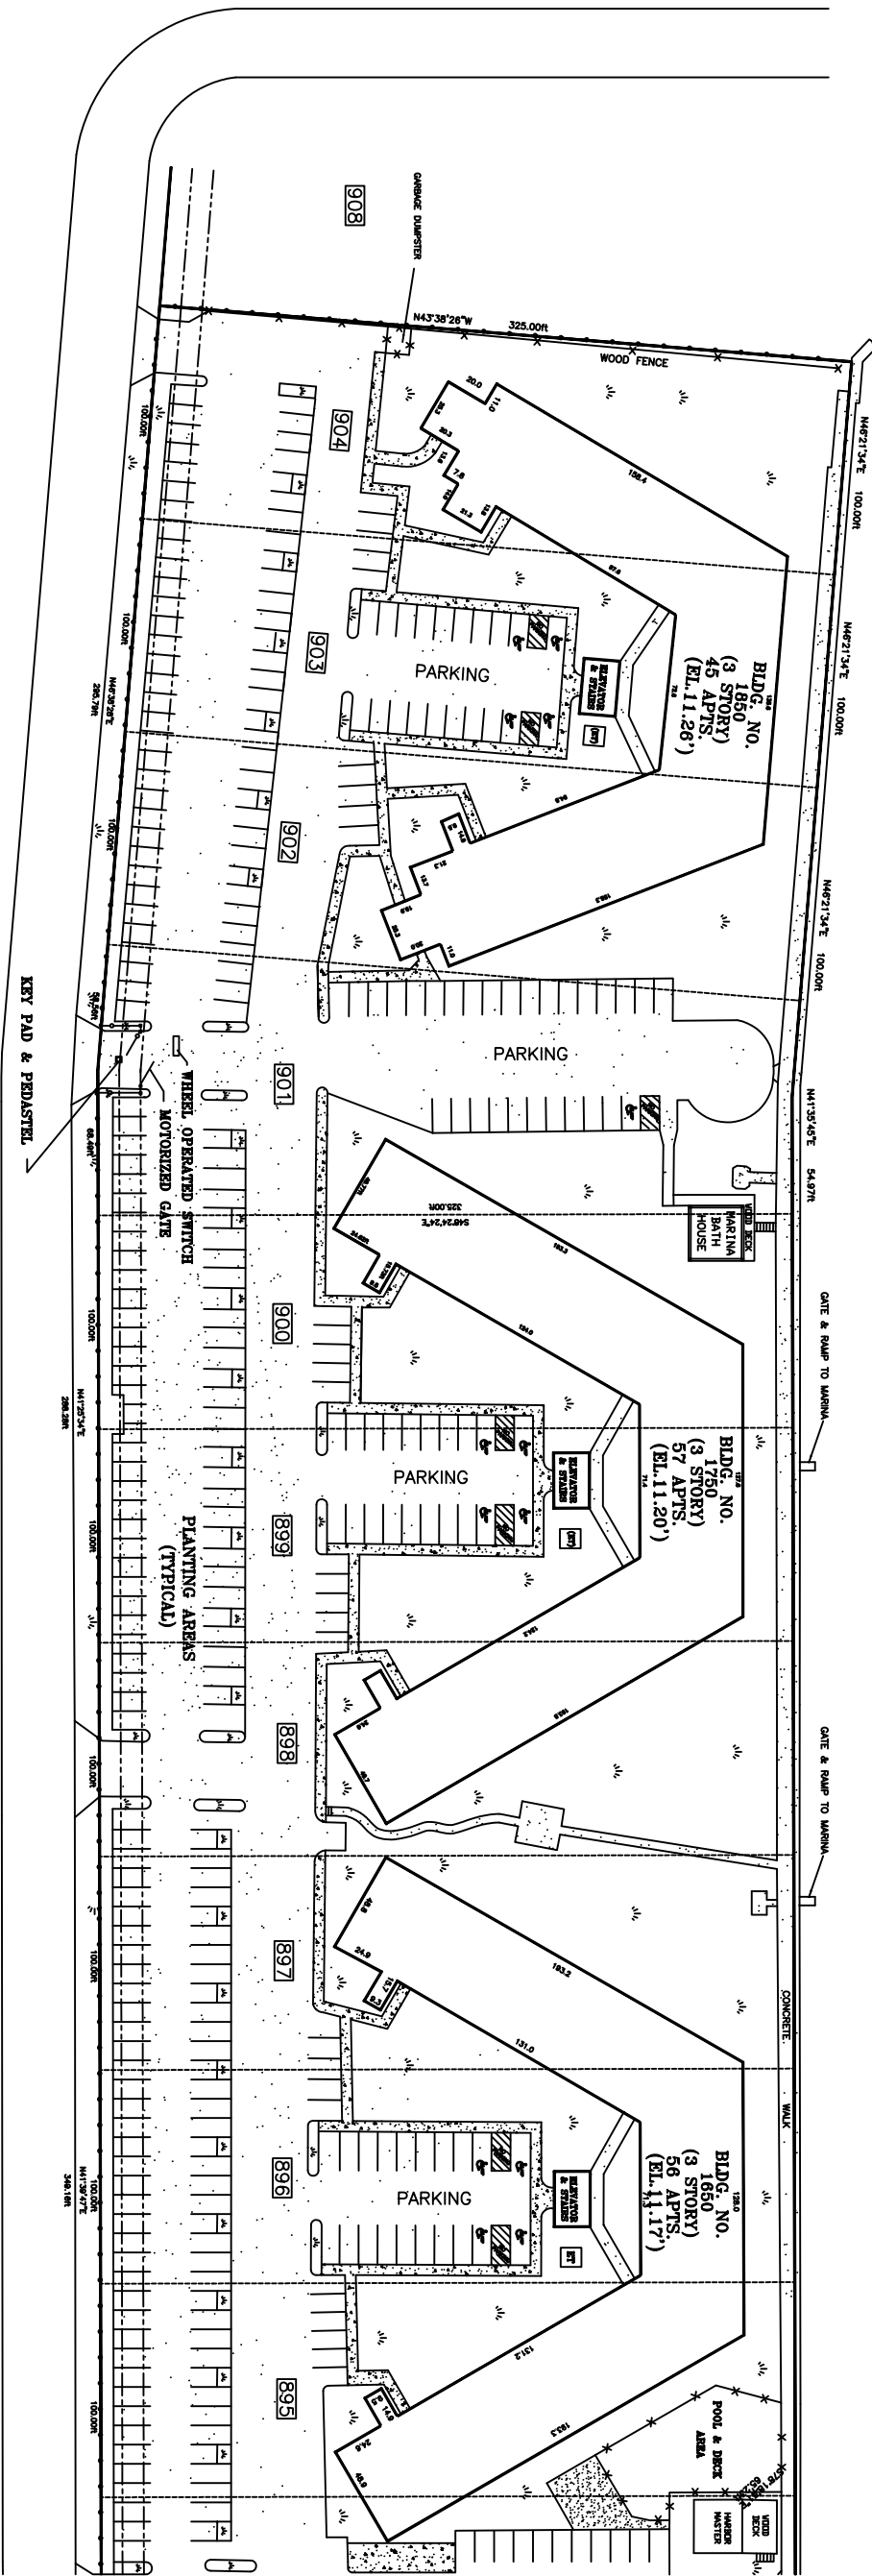

NEW FENCE LAYOUT 2  
SCALE: 1"=40'

SCALE: 1"=40'  
FILE:  
JOB NO. \*\*\*\*  
DATE: 3-15-07  
SHEET  
C-3  
OF

PARKING LOT RENOVATIONS  
**DAMMON ENGINEERING, INC.**  
 1095 FLORIDA AVENUE 985-649-5832 SLIDELL, LA. 70458  
 DAMMONENGINEERING.COM

NEW FENCE LAYOUT 2  
 ANCORAGE APARTMENTS  
 HARBOR DRIVE  
 SLIDELL, LOUISIANA