



LAKE PONTCHARTRAIN (SIDE)

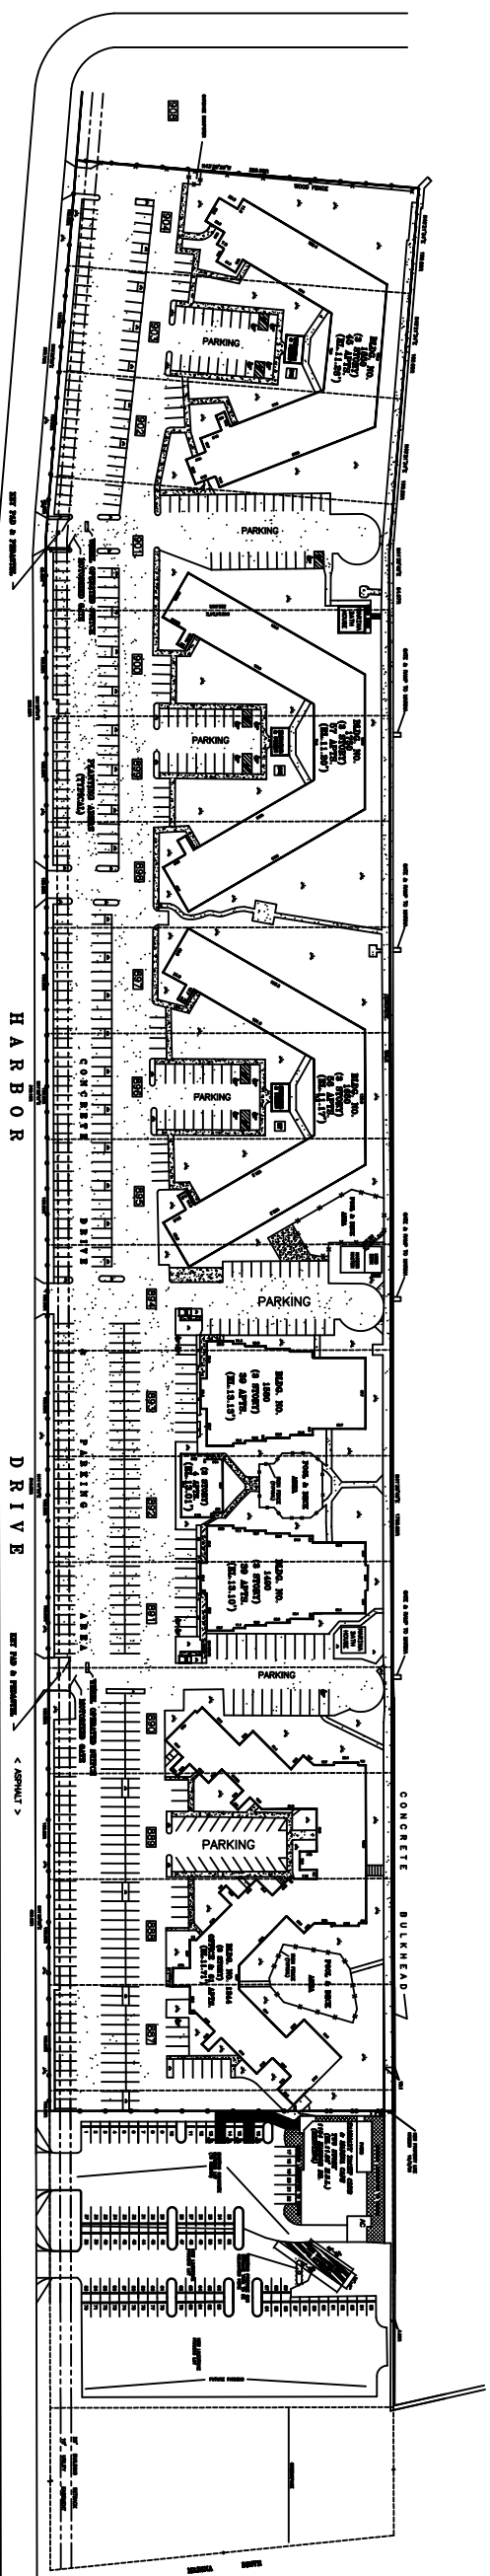

# OAK HARBOR MARINA PARKING LOT RENOVATIONS

INDEX OF DRAWINGS	
DWG.#	DRAWING NAME
C-1	PARKING LOT LAYOUT
C-2	NEW FENCE LAYOUT 1
C-3	NEW FENCE LAYOUT 2
D-1	DEMOLITION PLAN
L-4	LANDSCAPING PLAN

HARBOR DRIVE  
SLIDELL, LA. 70460

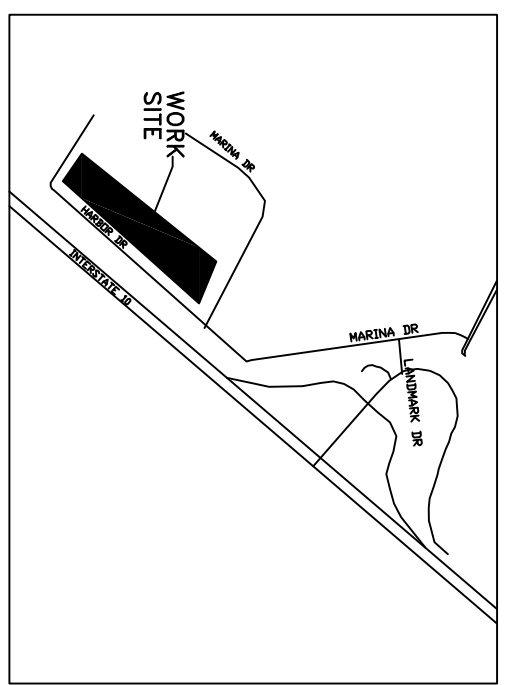

VICINITY MAP  
N.T.S.

**D**AMMON ENGINEERING ARCHITECTS - ENGINEERS INC.  
1095 FLORIDA AVE. 985-649-5832 SLIDELL, LA. 70458  
WEB-DAMMONENGINEERING.COM