




1 SOUTH ELEVATION - OLMC BUILDING

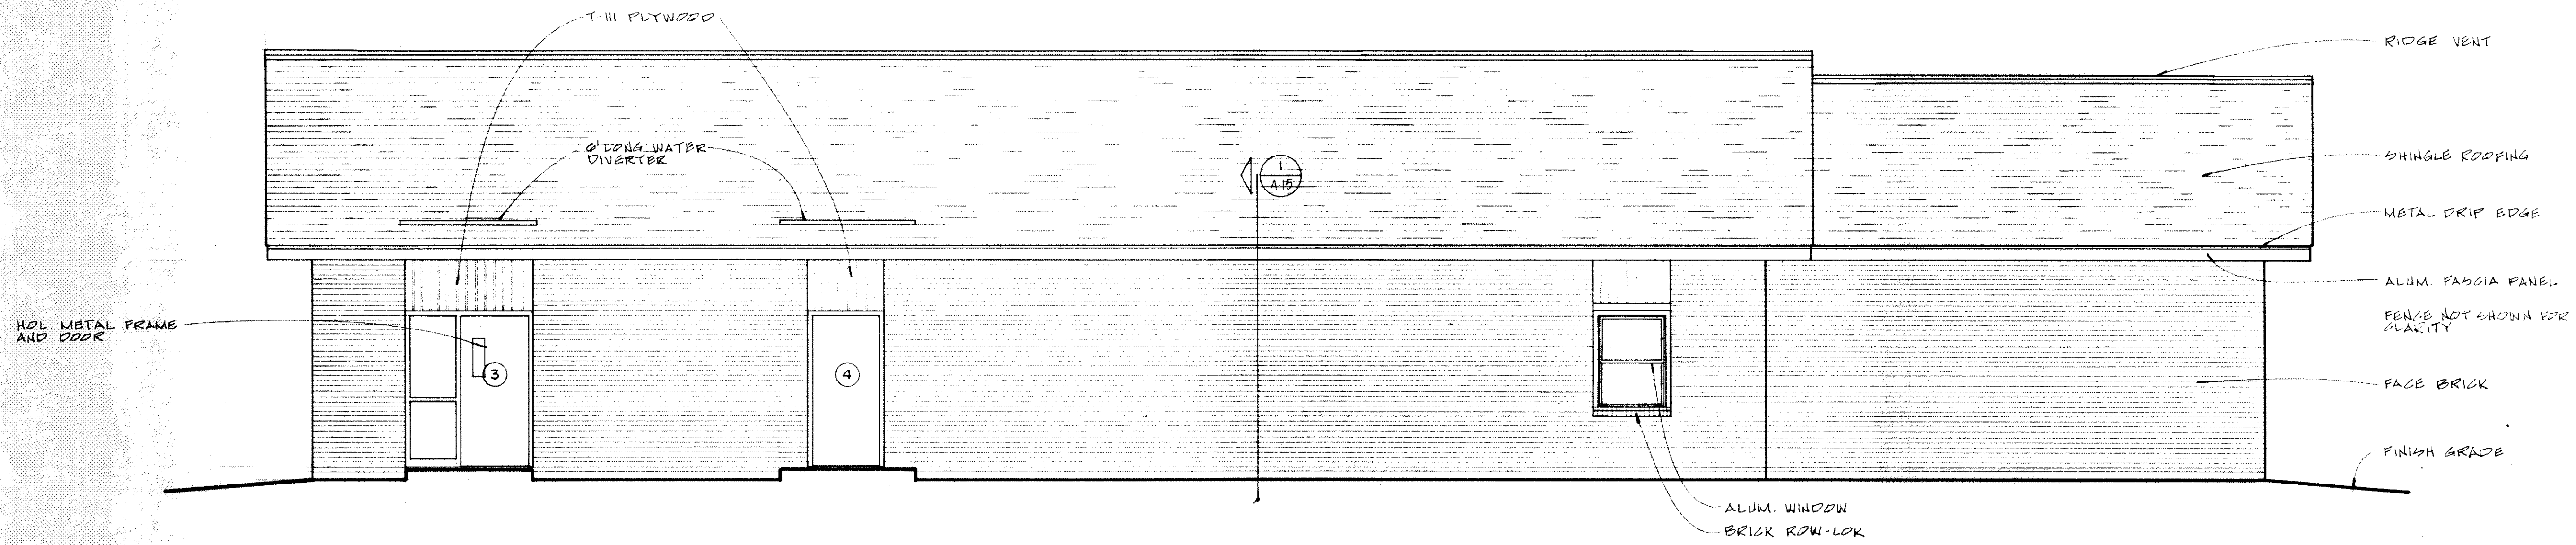

2 NORTH ELEVATION - OLMC BUILDING

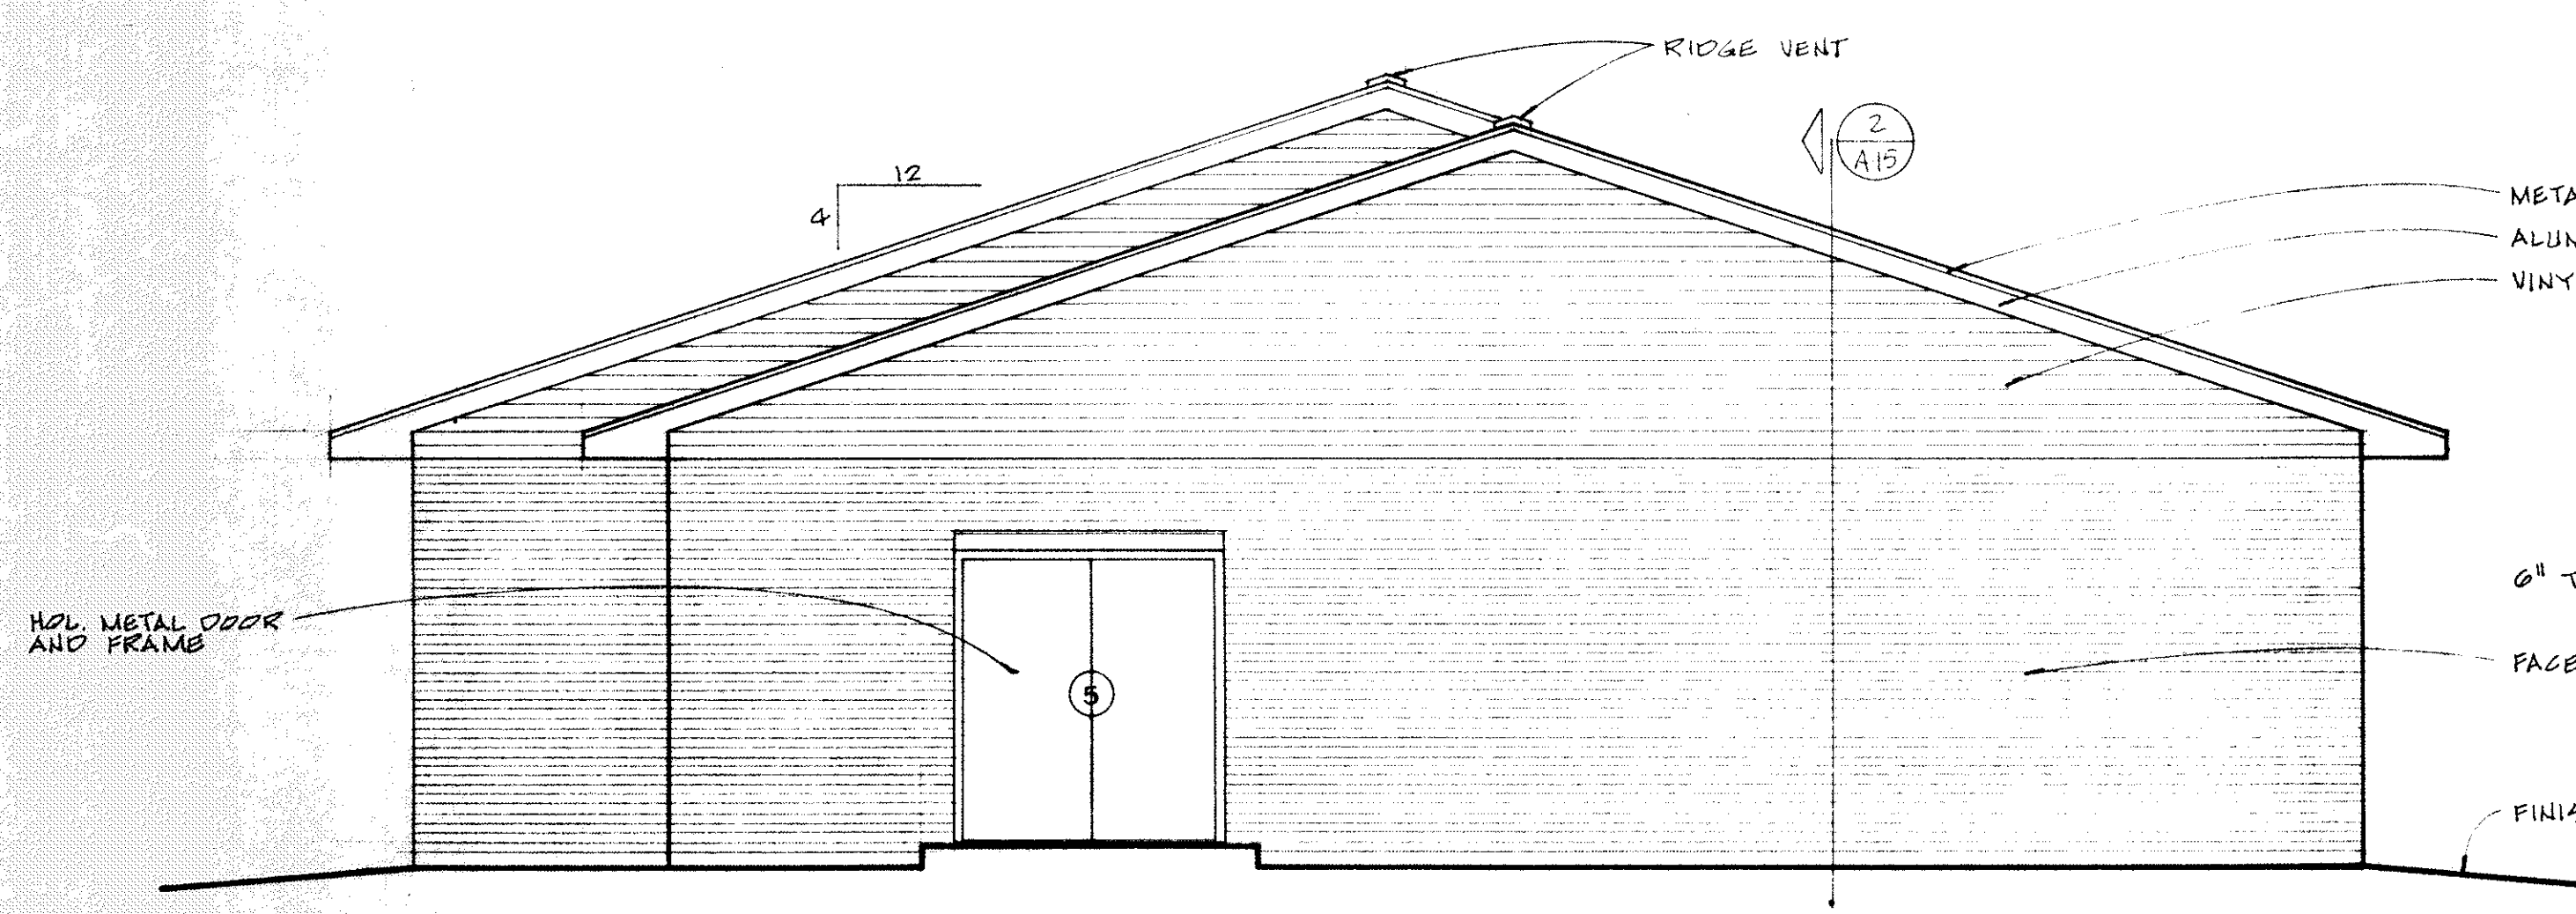

3 WEST ELEVATION - OLMC BUILDING

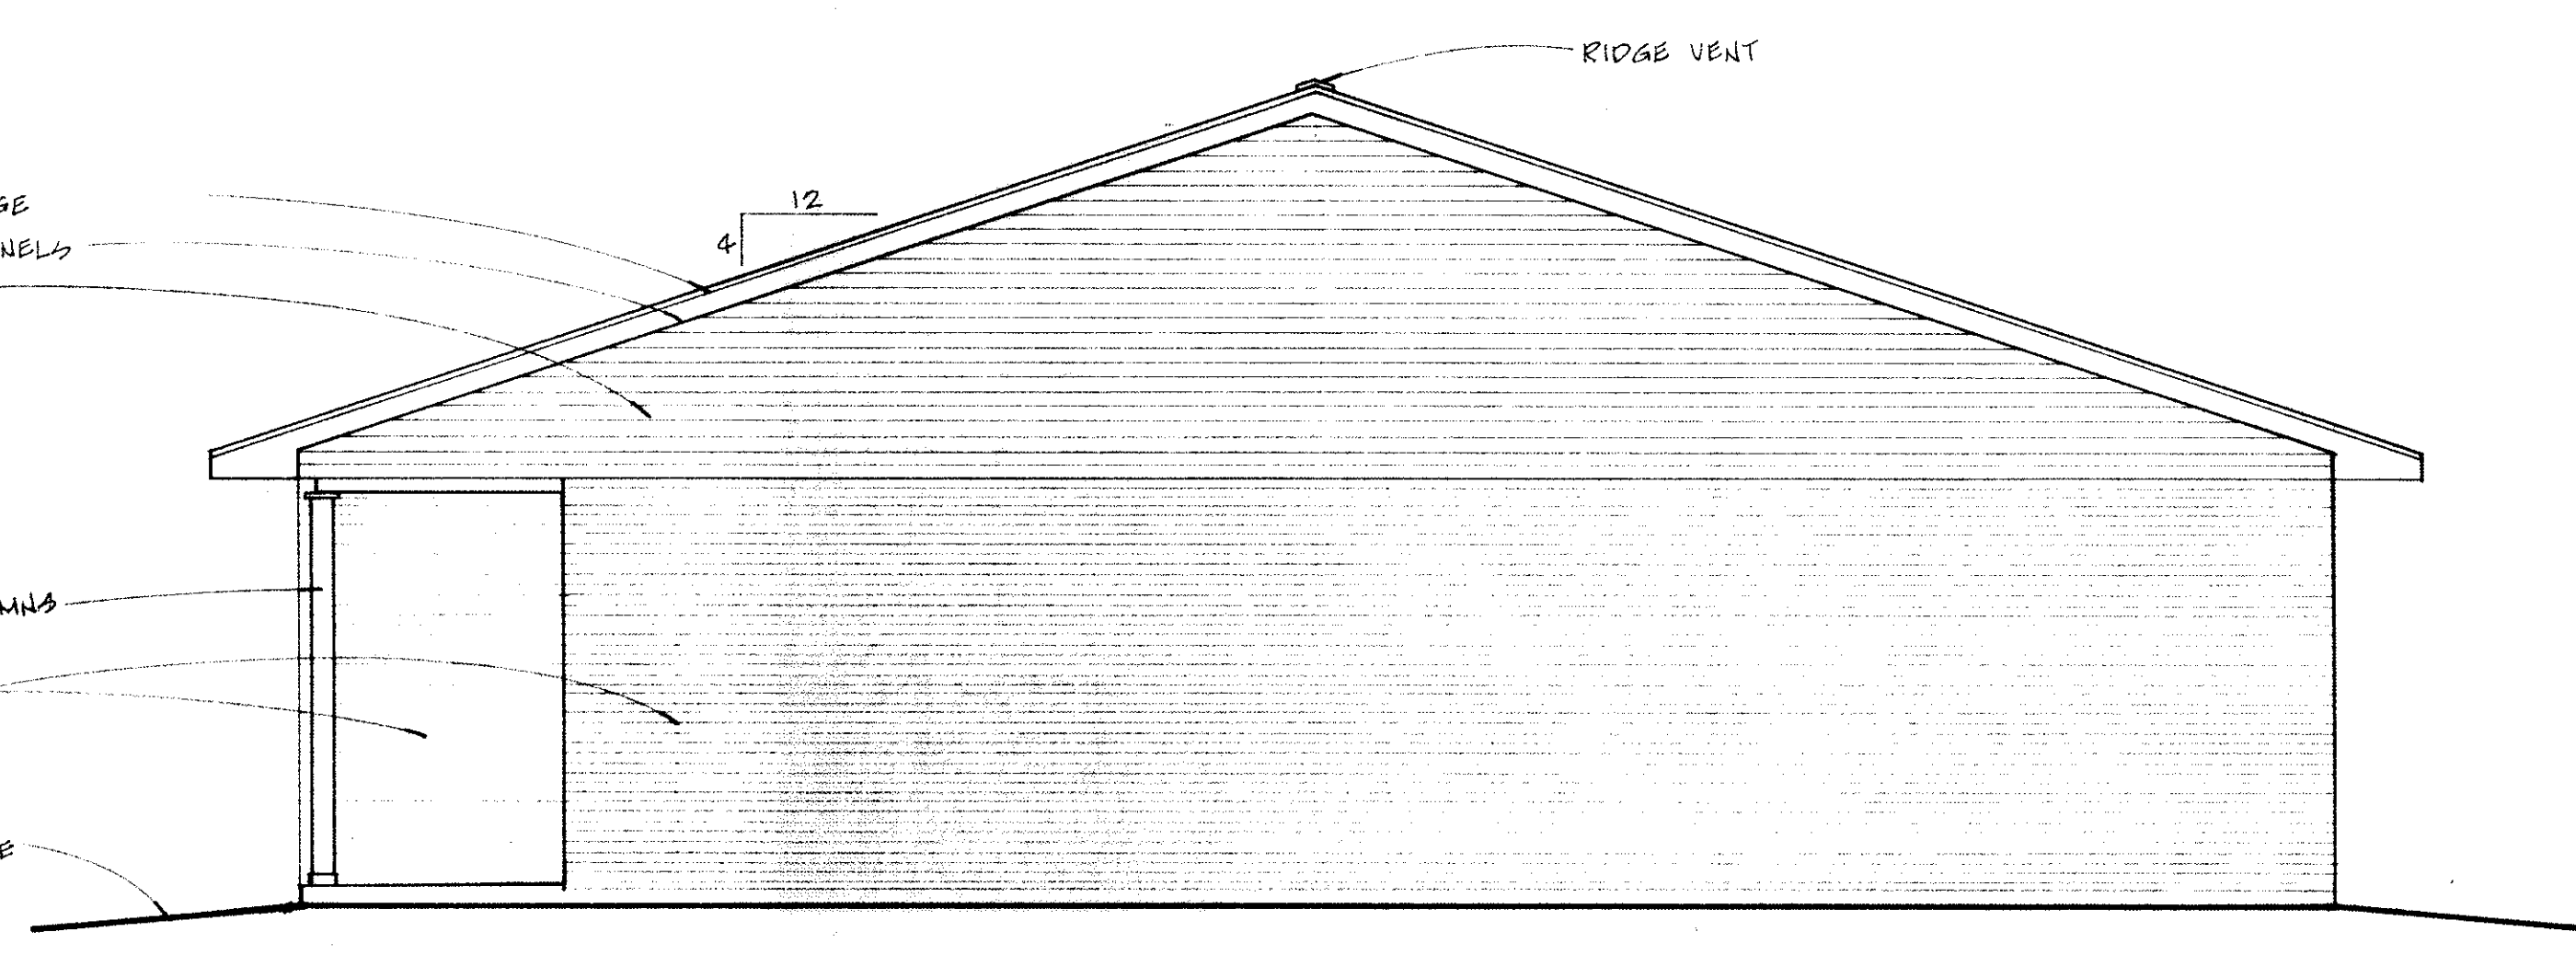

4 EAST ELEVATION - OLMC BUILDING



EXTERIOR ELEVATIONS
 OLMC BUILDING

Dwn.	Chk.
ED	SEF
Date	Rev.
8-20-20	12-23-21