
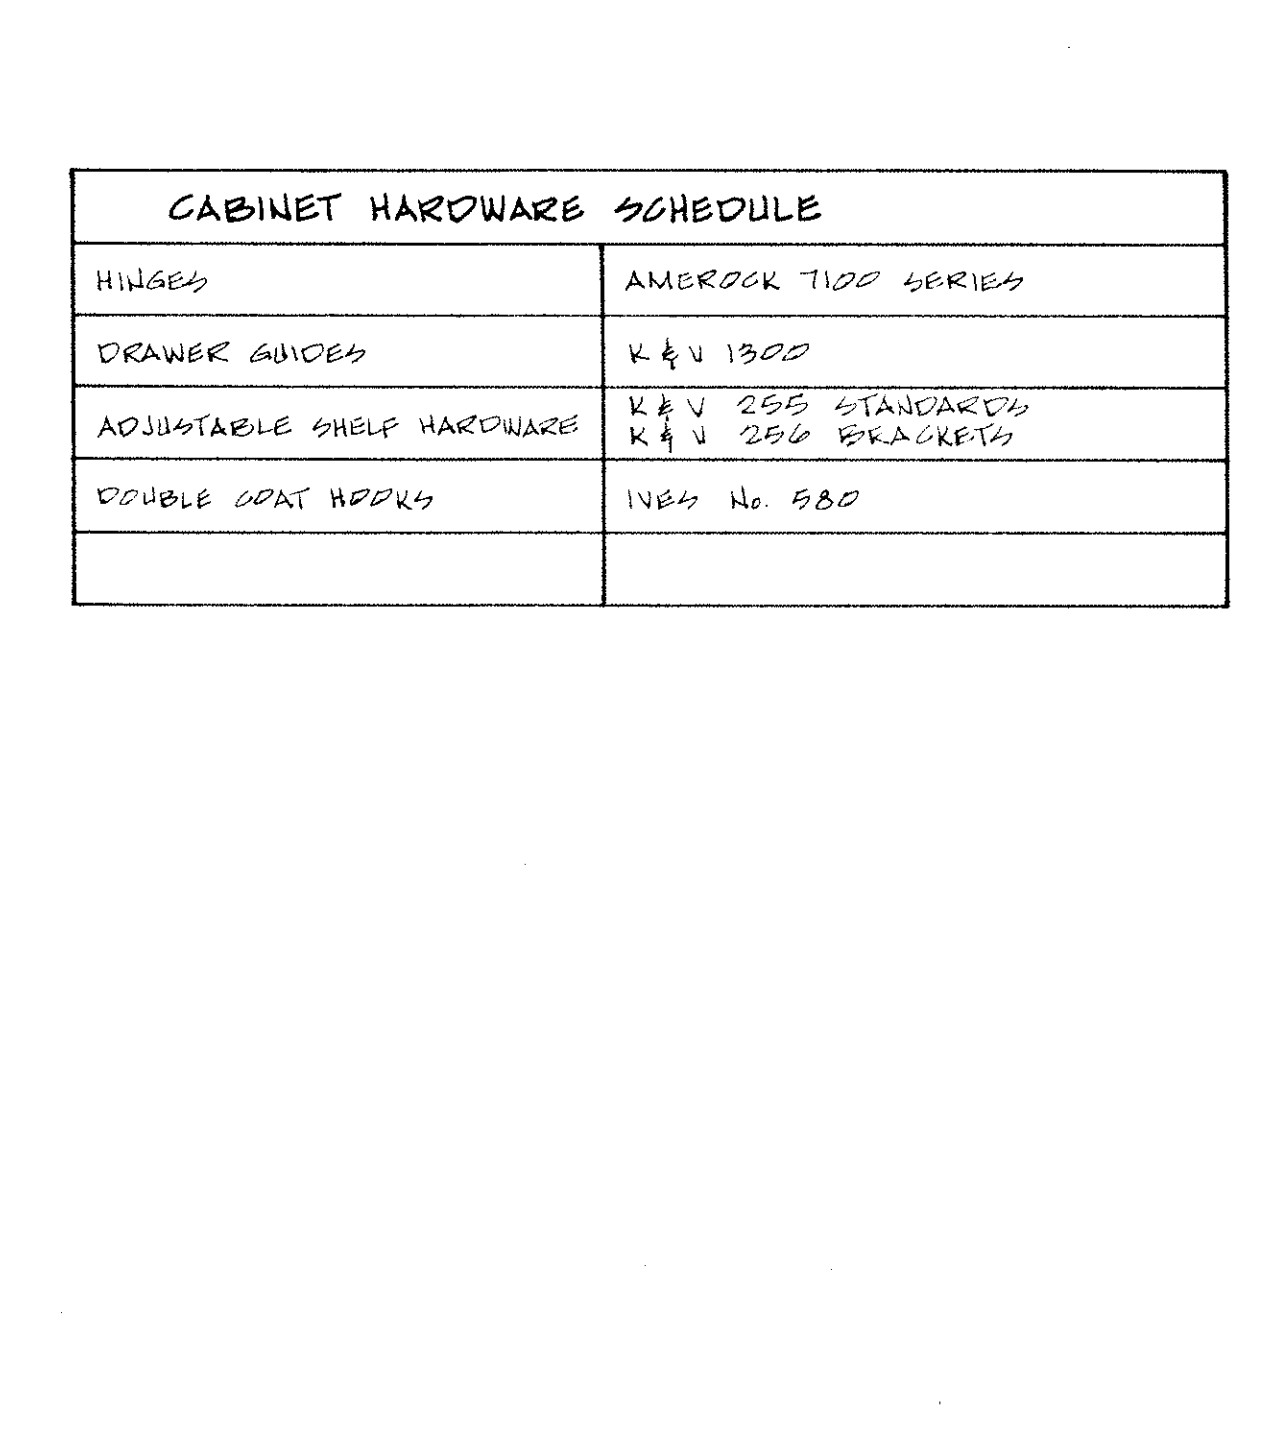
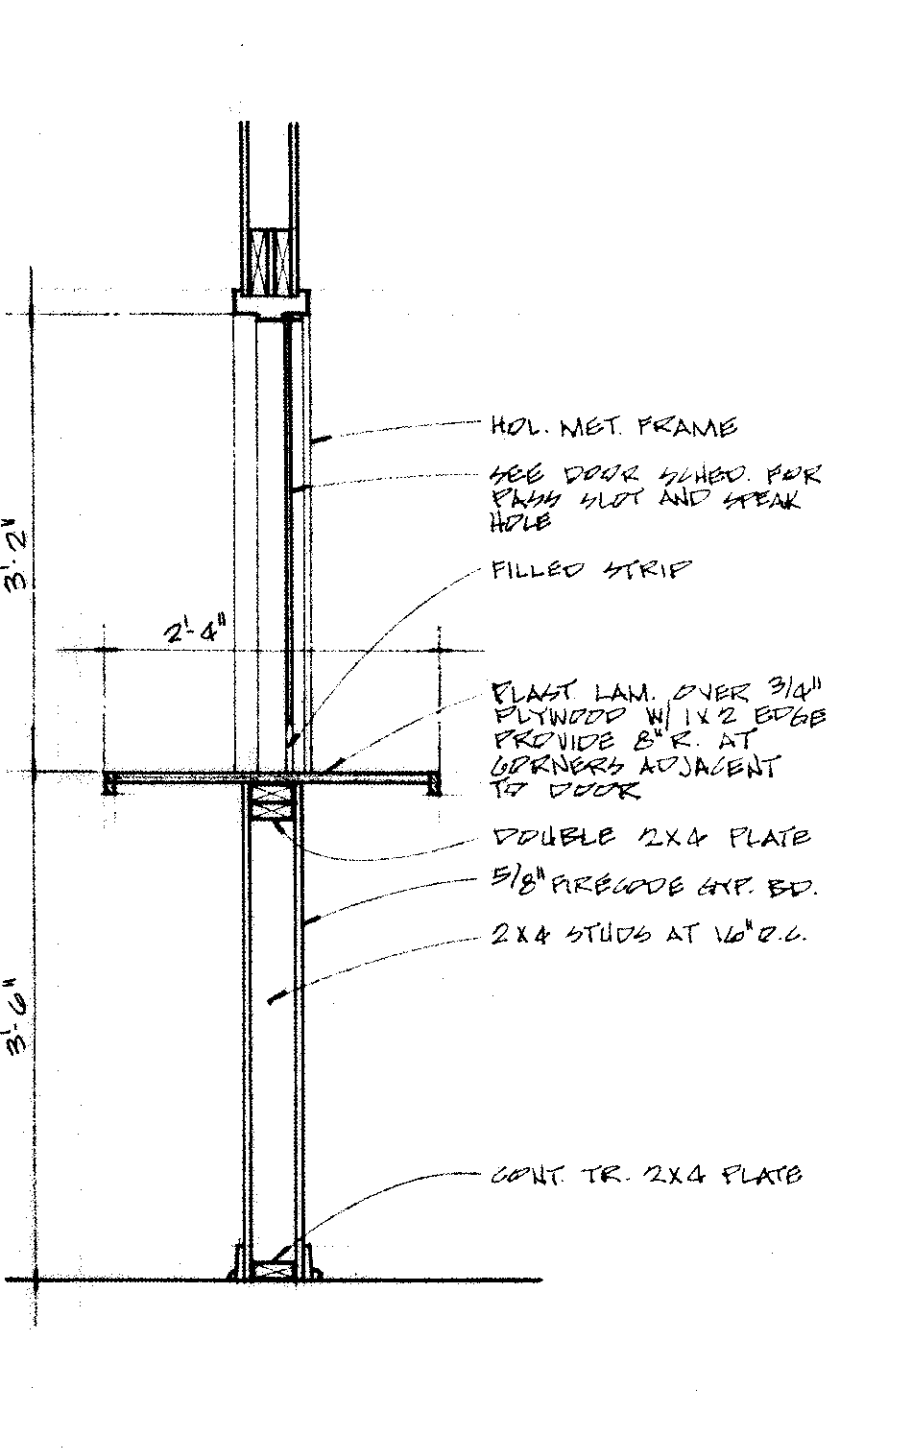
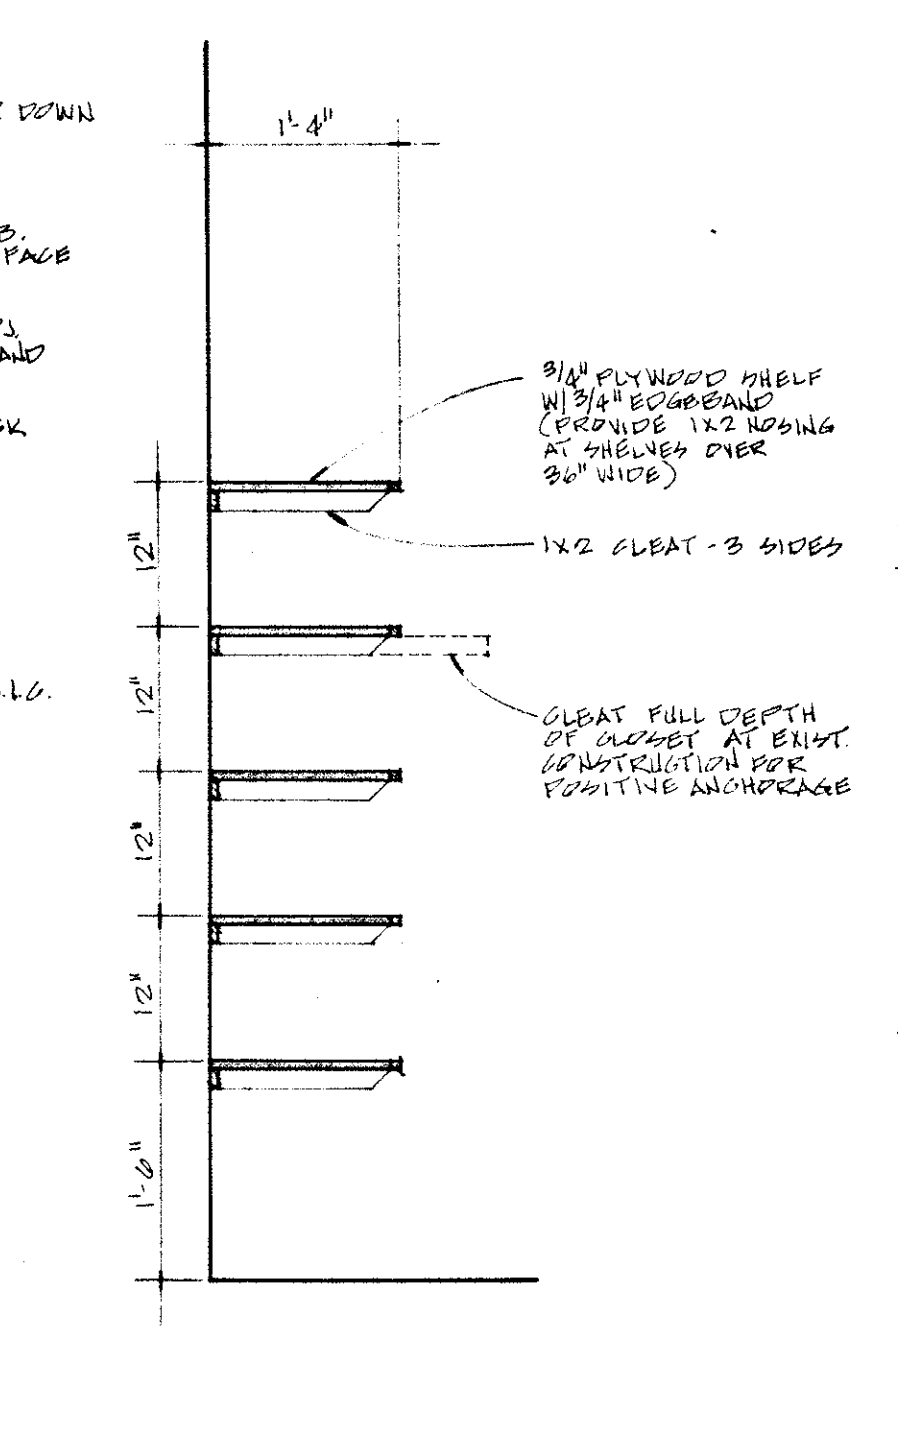
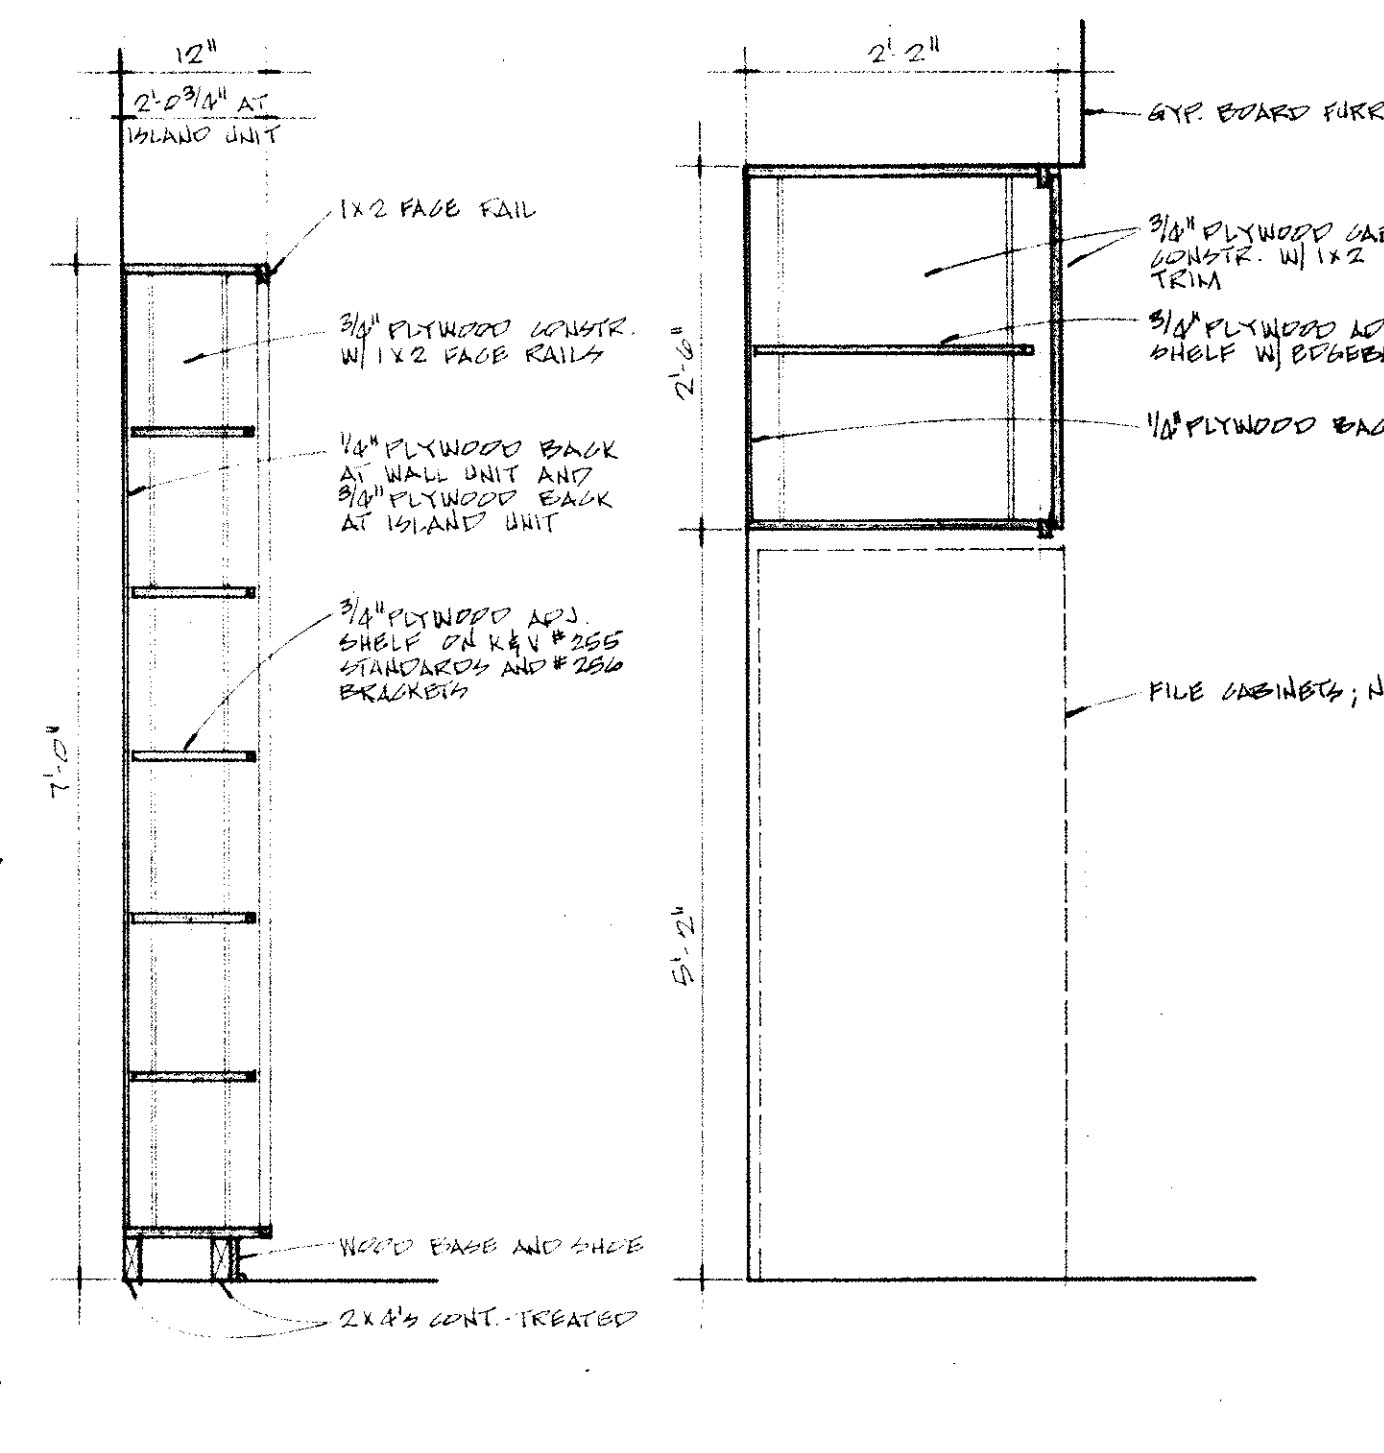


1  
 A-6 TYPICAL EXTERIOR WALL SECTION

2  
 A-6 SECTION AT GABLE END

3  
 A-6 SECTION AT PORCH

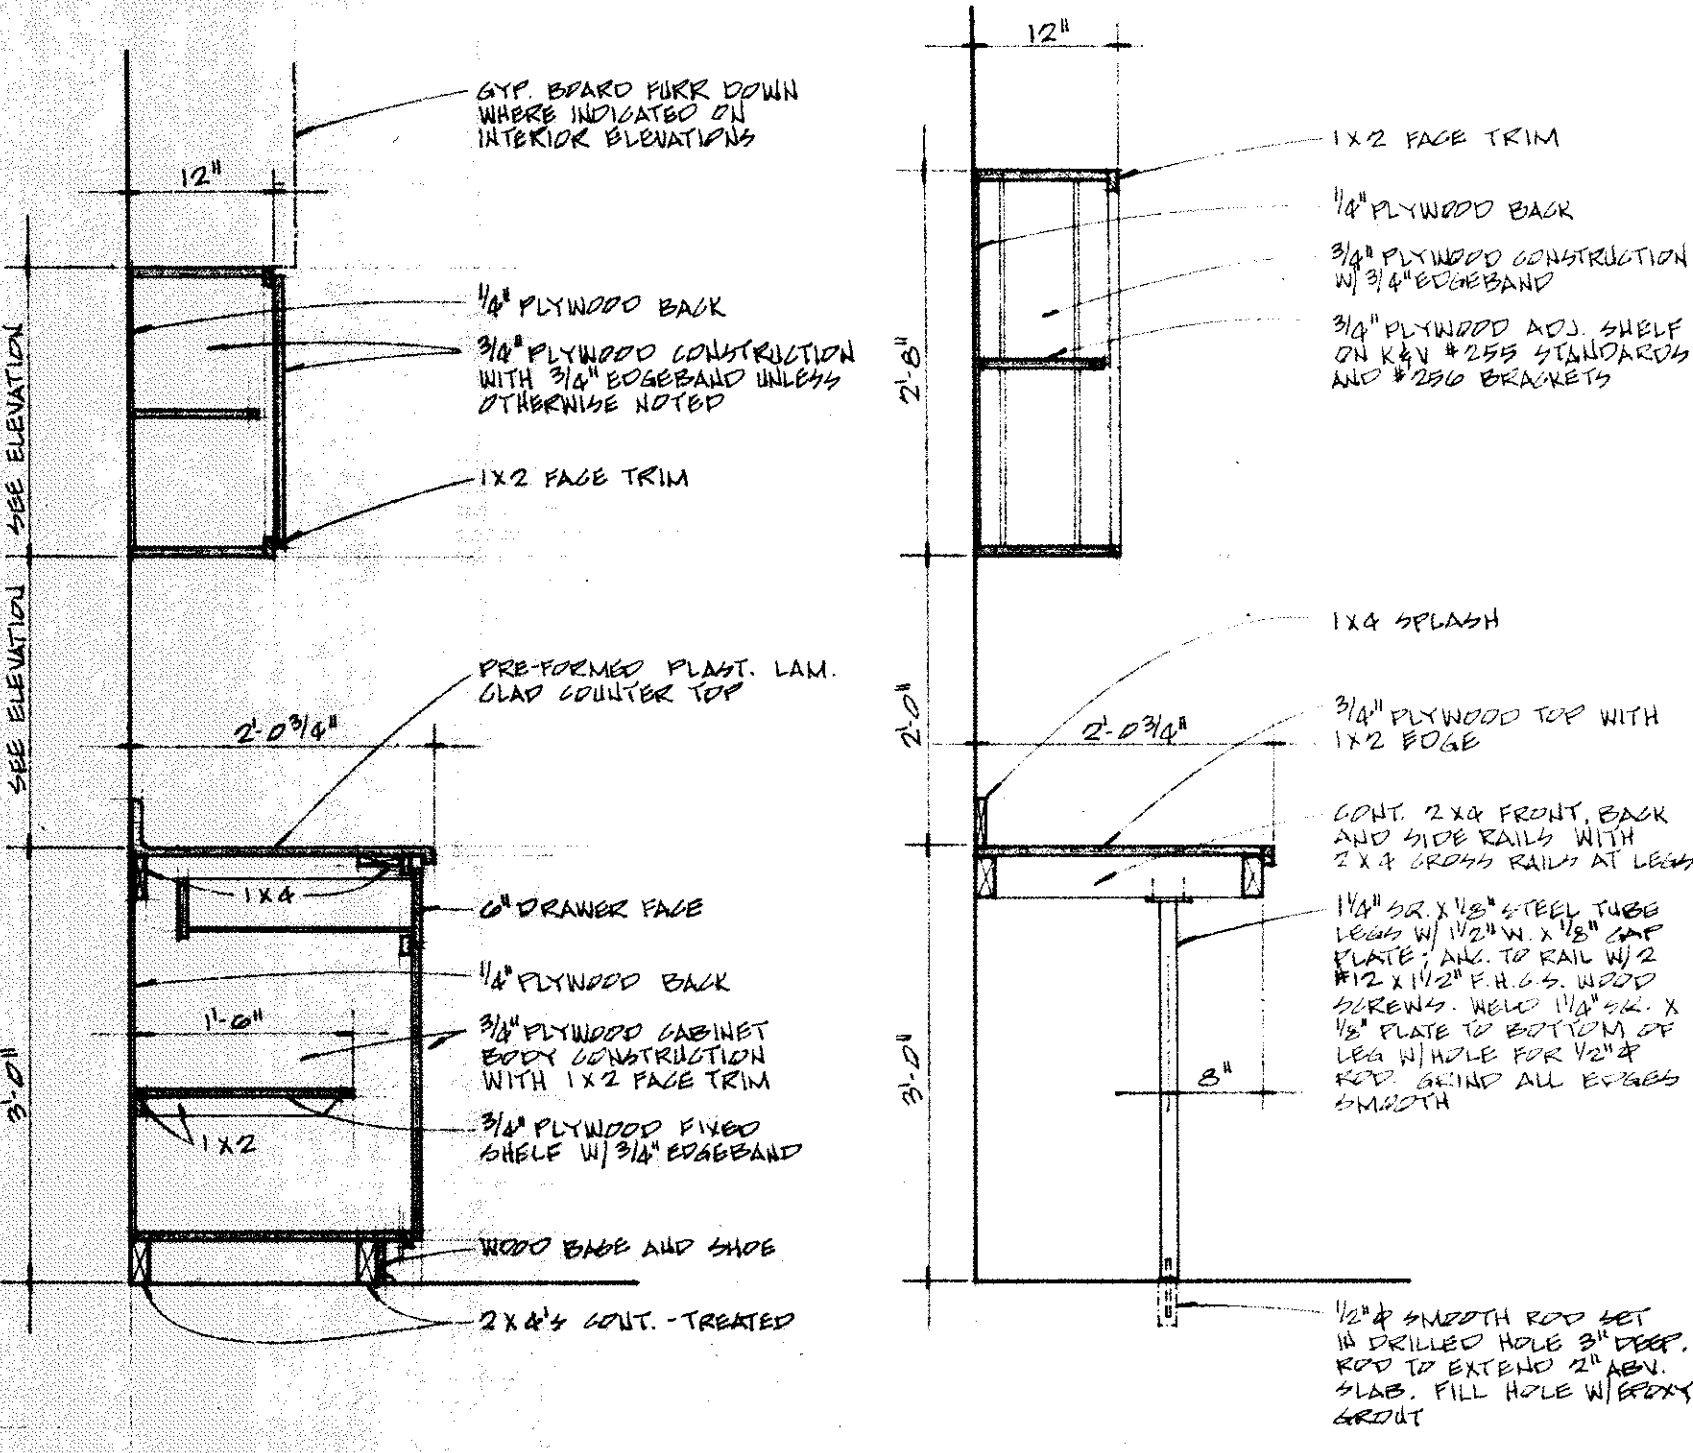

CABINET HARDWARE SCHEDULE	
HINGES	AMEROCK T100 SERIES
DRAWER GUIDES	K & V 1300
ADJUSTABLE SHELF HARDWARE	K & V 255 STANDARDS K & V 256 BRACKETS
DOUBLE DOOR HOOKS	IVES No. 580

4  
 A-17 BASE AND WALL CABINET

5  
 A-17 WORK COUNTER

6  
 A-17 STORAGE SHELVING

7  
 A-17 WALL CABINET

8  
 A-17 LINEN AND PANTRY SHELVING AND CLOSET SHELVING

9  
 A-17 RECEPTION COUNTER

CONTRACTOR SHALL BE RESPONSIBLE FOR VERIFYING ALL EXISTING CONDITIONS AND DIMENSIONS BEFORE COMMENCING WORK AND SHALL REPORT ANY DISCREPANCIES TO ARCHITECT.